


RESPONSIBILITY IS NOT ACCEPTED FOR OTHERS SCALING DIRECTLY FROM THIS DRAWING. DO NOT SCALE FROM THIS DRAWING, USE WRITTEN DIMENSIONS ONLY.

0m 2 4 6 12m ORIGINAL SHEET SIZE A1  
1:200


THIS DRAWING IS PRODUCED FOR USE IN THIS PROJECT ONLY AND MAY NOT BE USED FOR ANY OTHER PURPOSE. NPS PROPERTY CONSULTANTS LTD ACCEPTS NO LIABILITY FOR THE USE OF THIS DRAWING OTHER THAN THE PURPOSE FOR WHICH IT WAS INTENDED IN CONNECTION WITH THIS PROJECT AS RECORDED IN THE 'PURPOSE FOR ISSUE' AND 'FILE STATUS CODE'. THIS DRAWING MAY NOT BE REPRODUCED IN ANY FORM WITHOUT PRIOR WRITTEN AGREEMENT.

© CROWN COPYRIGHT AND DATABASE RIGHTS 2019 ORDNANCE SURVEY LICENCE NUMBER: 100019340.

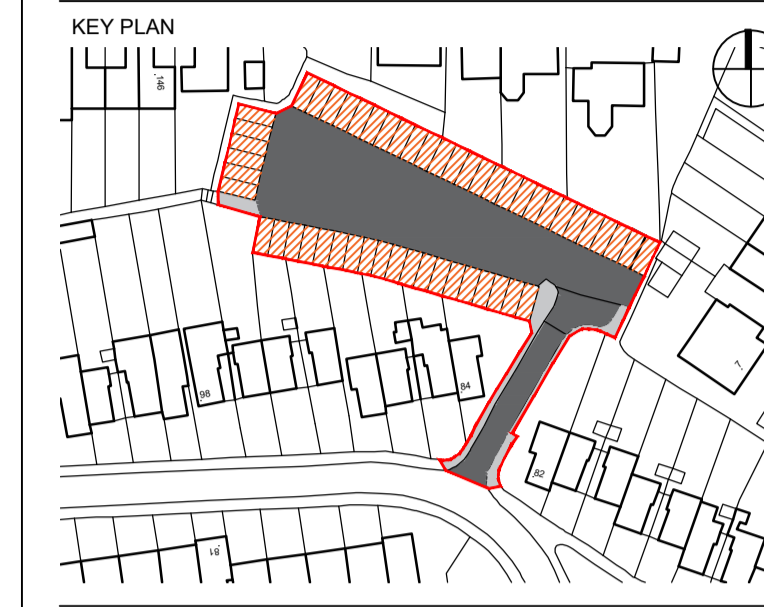

- Notes:
- = Site Boundary
  - = Garage to be demolished

50 garages to be demolished  
Site area = 1,848 m<sup>2</sup>

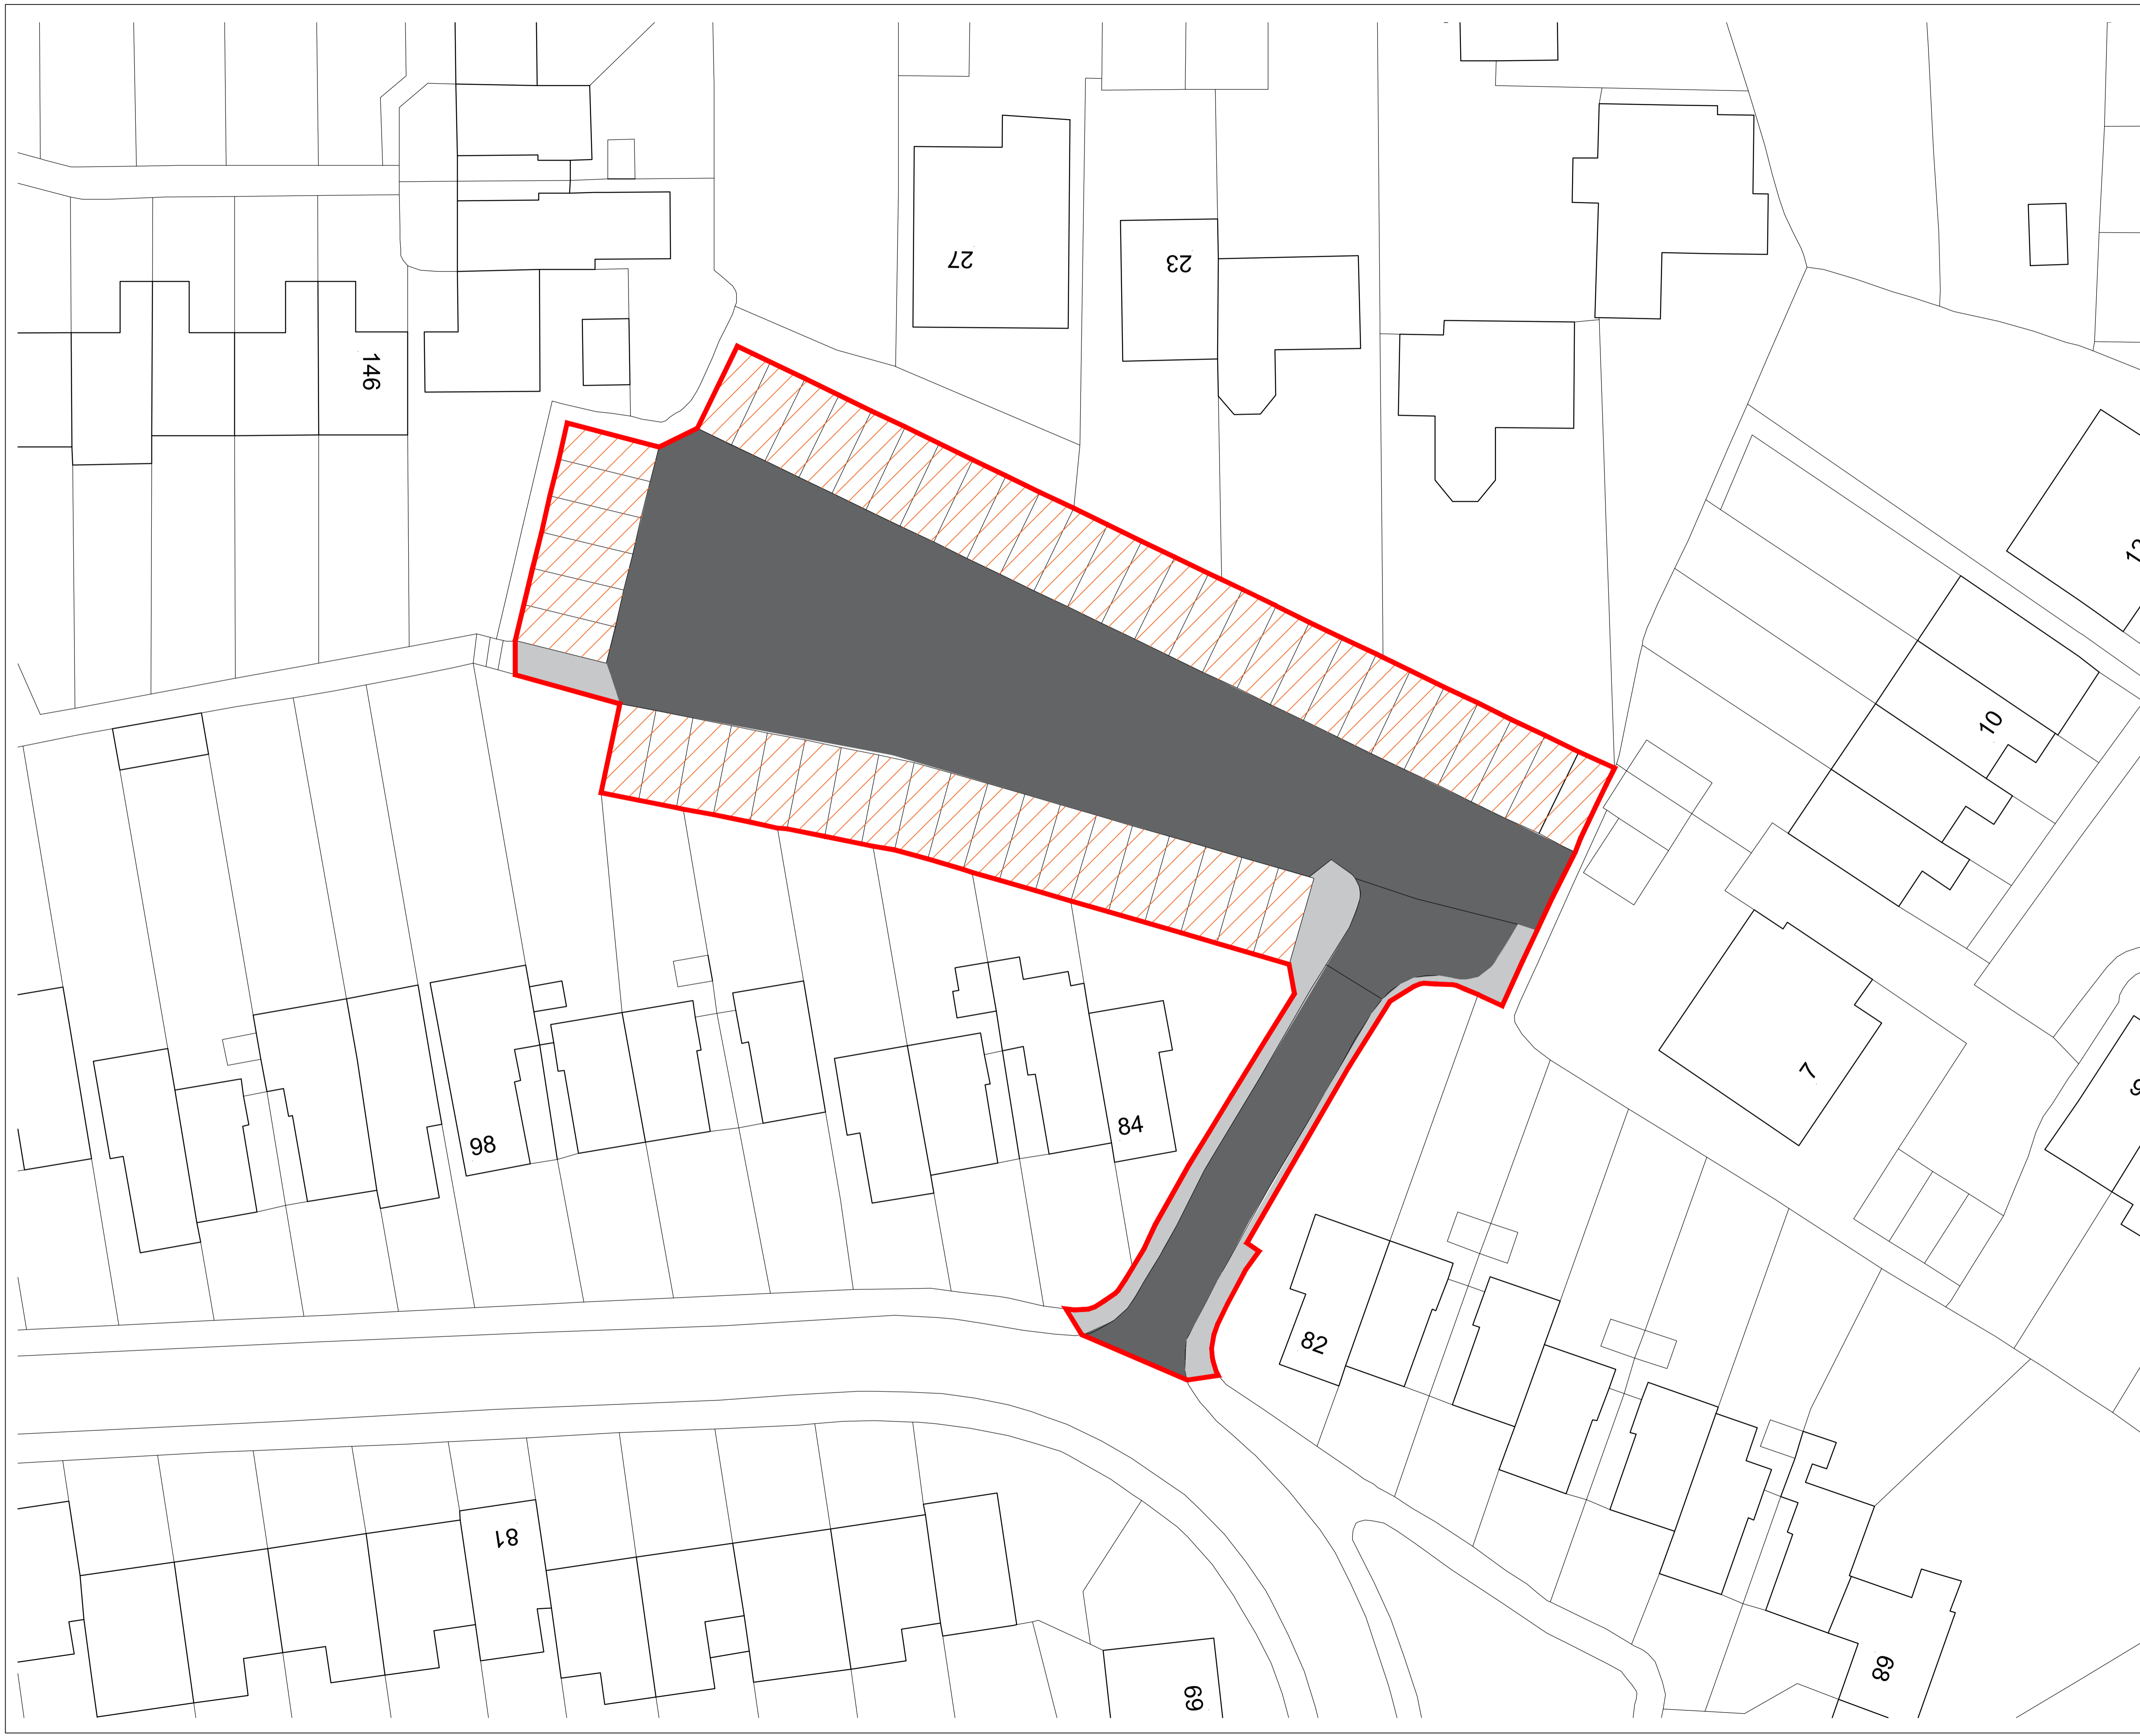

SECOND ISSUE						
P2						
FIRST ISSUE						
P1						
REV	DRAWN	DATE	CHECKED	DATE	APPROVED	DATE



CLIENT  
London Borough of Waltham Forest

PROJECT  
Billericay, Upper Salesbury Drive

TITLE  
Section 105 Resident's Consultation  
Existing Site Plan

SCALE 1:200 DISCIPLINE Architect PROJECT NUMBER S105

DRAWING NUMBER NPS-ZZ-00-DR-A-020 REV CODE P2

S2	PURPOSE OF ISSUE Information	Drawn by RA	Approved by
		Checked by JT	JT