


RESPONSIBILITY IS NOT ACCEPTED FOR OTHERS SCALING DIRECTLY FROM THIS DRAWING. DO NOT SCALE FROM THIS DRAWING. USE WRITTEN DIMENSIONS ONLY.

0m 1m 5m 10m ORIGINAL SHEET SIZE A1
1:200

THIS DRAWING IS PRODUCED FOR USE IN THIS PROJECT ONLY AND MAY NOT BE USED FOR ANY OTHER PURPOSE. THE ORIGINATOR ACCEPTS NO LIABILITY FOR THE USE OF THIS DRAWING OTHER THAN THE PURPOSE FOR WHICH IT WAS INTENDED IN CONNECTION WITH THIS PROJECT AS RECORDED IN THE 'PURPOSE FOR ISSUE' AND 'FILE STATUS CODE'.

THIS DRAWING MAY NOT BE REPRODUCED IN ANY FORM WITHOUT PRIOR WRITTEN AGREEMENT.

© CROWN COPYRIGHT AND DATABASE RIGHTS - ORDNANCE SURVEY LICENCE NUMBER 100019340.

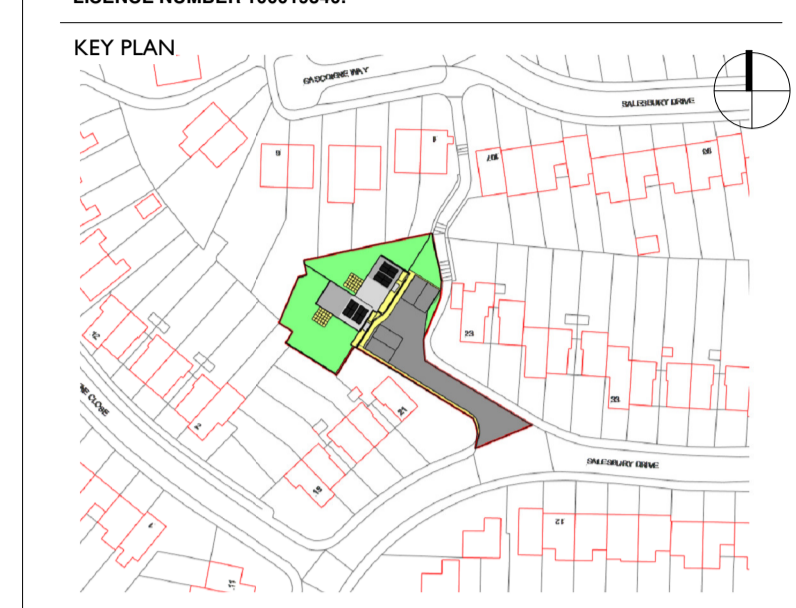

NOTES

Key:
— Site Boundary

Accommodation Schedule:

2no. 2 Storey 2B4P Houses
 GIA=88m² EACH Unit

The Gross Internal Area (GIA) measurements of the houses are 'indicative only' at this stage and subject to change.

Total Site Area =773m²

Rev	Description	Date
P5	FIFTH ISSUE- Amended 105 Consultation Drawing	21.21.21

nps group London - Avocet House
 Trinity Way
 London
 E4 8TD
 london@nps.co.uk

CLIENT
 London Borough of Waltham Forest

PROJECT
 Residential Development - Lower
 Salisbury Drive, Billericay, CM11 2JH

TITLE
 Section 105 Resident's Consultation
 Proposed Site Plan

SCALE 1 : 200 DISCIPLINE Architecture PROJECT NUMBER S105

DRAWING NUMBER NPS-ZZ-00-DR-A-051 REV CODE P5

STATUS CODE S2	PURPOSE OF ISSUE Information	Drawn by RA	Approved by JT
		Checked by STE	

