


LEA BRIDGE RD

KERB EDGE

BLUE LINE TO KERB EDGE - 2700CM

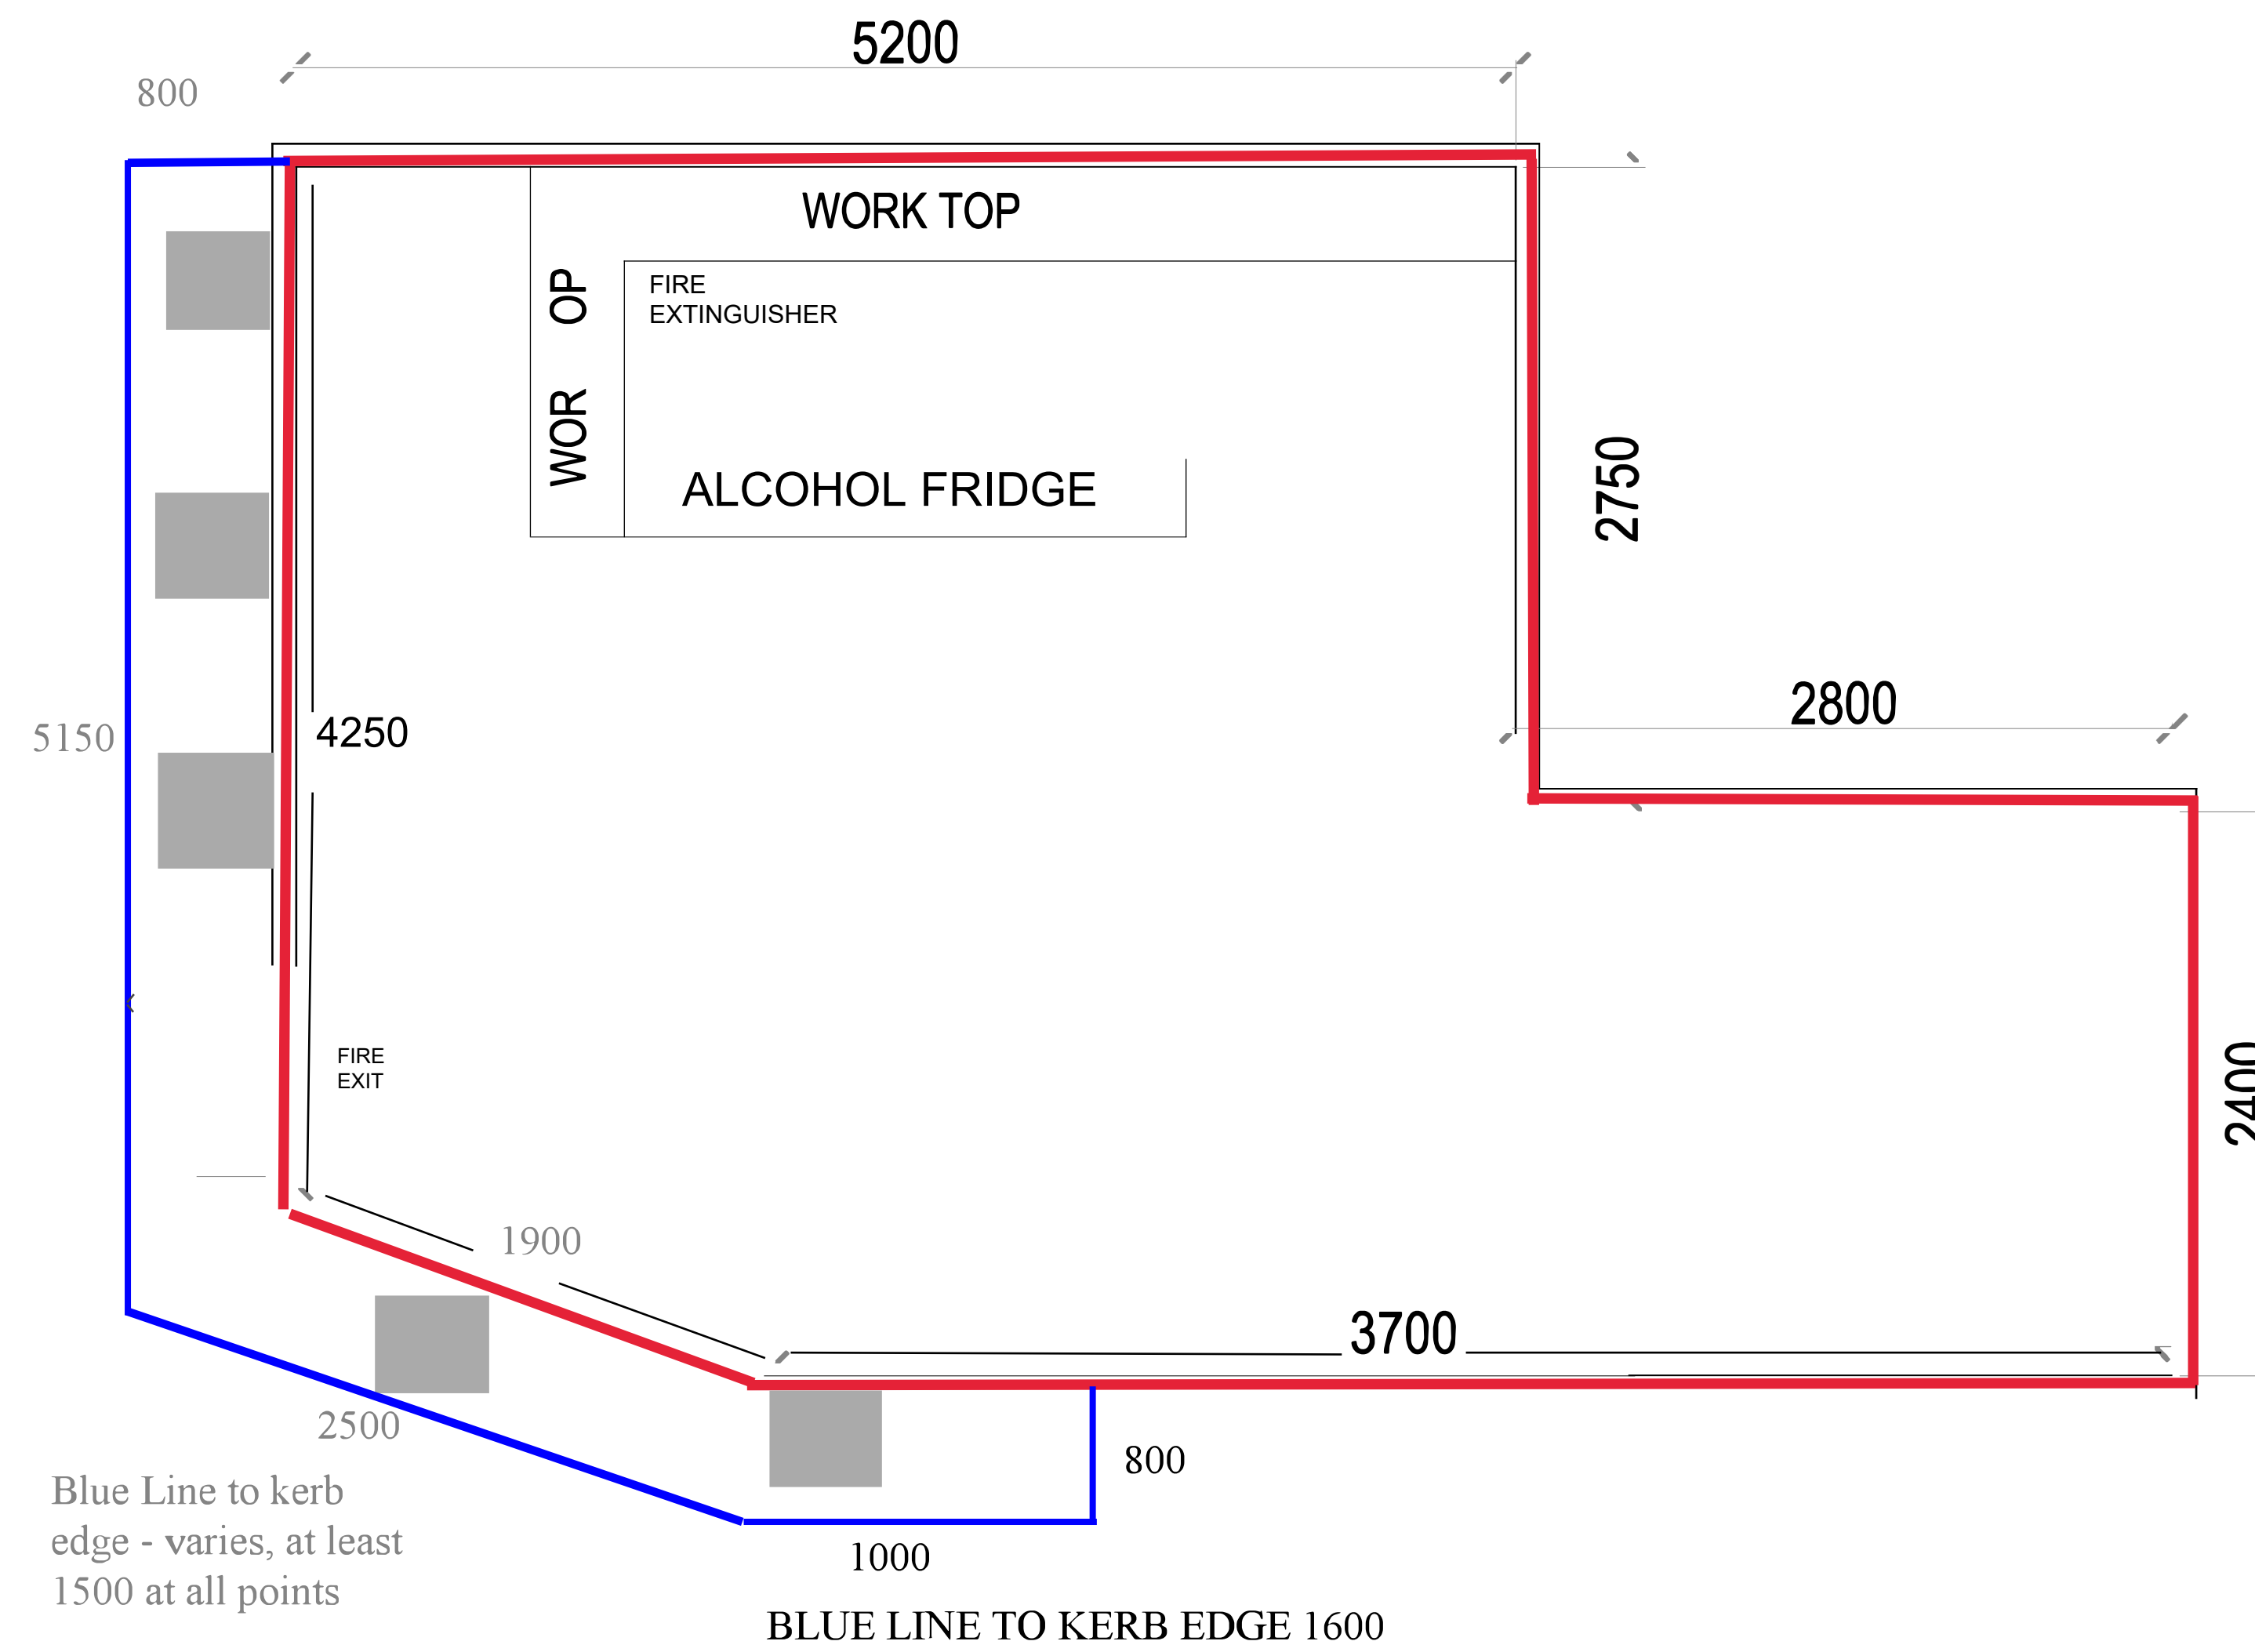

Blue Line to kerb edge - varies, at least 1500 at all points

— RED LINE DENOTES LICENSABLE AREA

■ EXTERNAL TABLE

— PAVEMENT LICENCE LICENSED AREA

KERB EDGE

1 FLOOR PLAN  
Scale 1:25

ALL MEASUREMENTS SHOWN IN MM

DAGENHAM RD

### Pavement Licence Plan

DESIGN:	ADDRESS 312 LEA BRIDGE RD, LEYTON E10 7LD	S.P:	ISSUE: V3
STAGED PLAN: Pavement Licence PLANS		SCALE 1:25	13/06/2022
CLIENT: ANGOLO DE GUSTO/PINCH LA DELI	USE FIGURED DIMENSIONS AT ALL TIMES. REFER ANY ENQUIRES TO BUILDING CONTRACTOR. ALL DIMENSIONS TO BE VERIFIED ON SITE PRIOR TO CONSTRUCTION. ALL WORK TO COMPLY WITH LOCAL AUTHORITY REGULATIONS.	DWG NO: AR-001	LAND AREA: