



Blackhorse Road

Platforms 1 & 2

STATION LAYOUT

Not for construction purposes

Produced on behalf of CEG
(Station Systems) by The Building
Control Group (BCG)
London Underground Limited

Total of 06 Drawings
V023-01 to 06

Drawing number:
V023-05s

Issue: 09 (2000/01)

Revision:

Survey Date: 26:03:01

Date:

Drawn by: MG

Drawn by:


Information current at date shown.
For latest information contact BCG
020 7308 4344 (Auto 64344)

If any alterations or additions are needed to these layouts please contact BCG.

Plotted by : PDF macro



Id No.	Description	Notes	Code	Grid Ref
2/081	CIRC. AREA		071	I3
2/161	LMC ACCESS		161	K2
2/201	PASSAGE		201	M7
2/202	PASSAGE		201	D7
2/203	PASSAGE		201	H2
2/204	PASSAGE		201	I2
2/205	PASSAGE		201	J3
2/206	PASSAGE		201	H3
2/236	LOBBY		081	C6
2/281	MESS/LOCKER		331	G2
2/382	LOBBY		081	C7
2/661	SWITCH ROOM	E2	661	G3
2/663	SWITCH CUPB'D	E3	661	G3
2/711	RELAY ROOM		711	O7
2/712	RELAY ROOM		711	B7
2/713	RELAY ROOM		711	O6
2/714	RELAY ROOM		711	B6
2/731	CER		731	C7
2/732	MDF		731	C6
2/733	TELE. KIOSK		761	H3
2/761	CER		731	H3
2/792	VENT SHAFT		791	N6
2/901	EMC VENT		791	K3
*2/261	PLATFORM 1		261	F6
*2/261	PLATFORM 2		261	F8

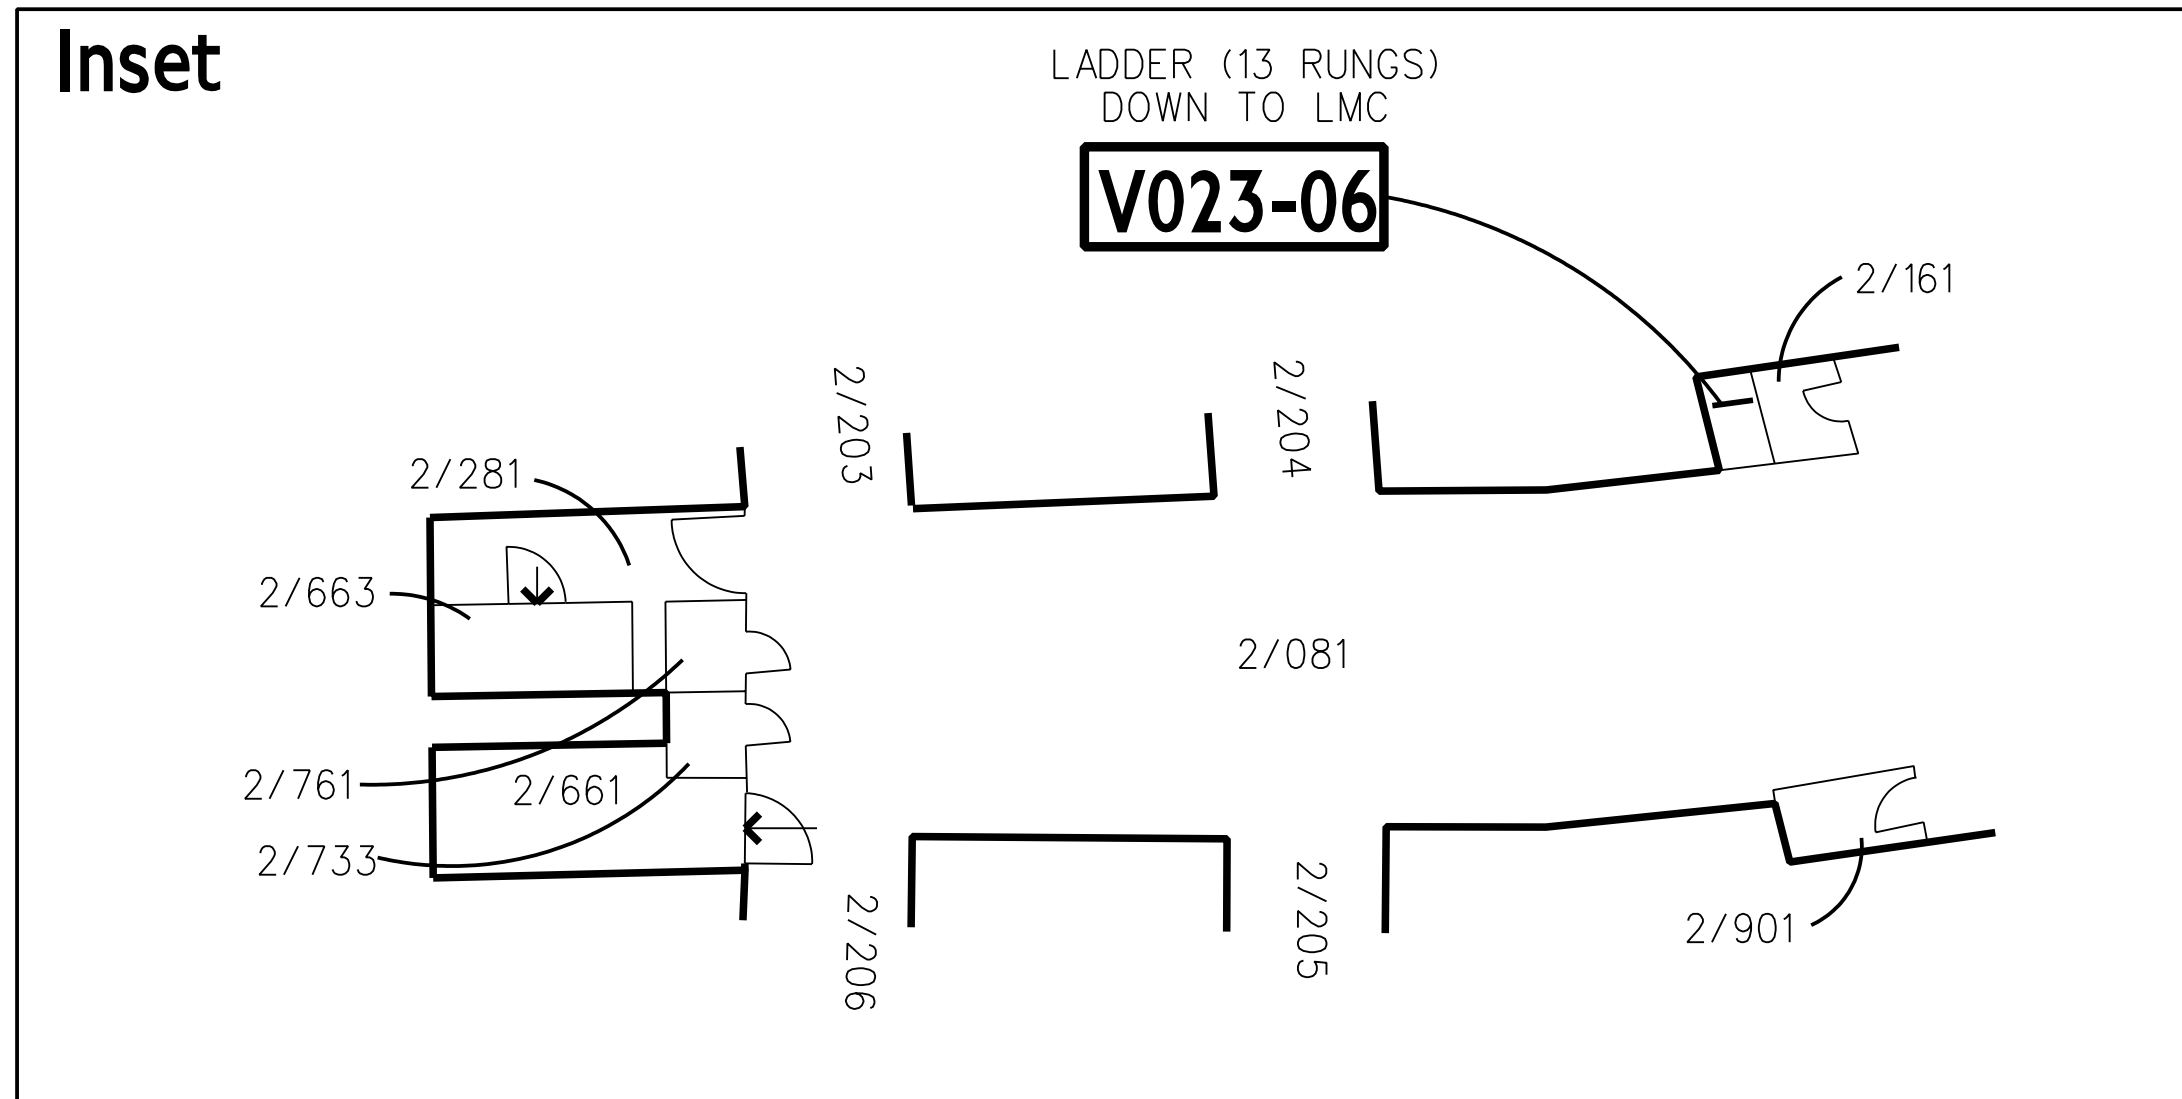

Produced by The Building Control Group, London Underground Limited. Enquiries should be directed to 020 7308 4344 (Auto 64344)