


Proposed no waiting at any time
restriction road markings to be extended
TSRGD: Diag 1018.1 (S7-4-1)

BANBURY ROAD

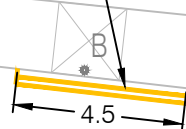

28

36

40

© Crown copyright and database rights 2015 Ordnance Survey 100024328

Drawn By	NP
Drawing No.	BANBRYRD-DWG-001
Date	07/06/23
Scale	1:200@A4

**Proposed Double Yellow Line
Banbury Road, E17**

Notes


Key:

— Represents existing
— Represents proposed





Dropped kerb
Bollard



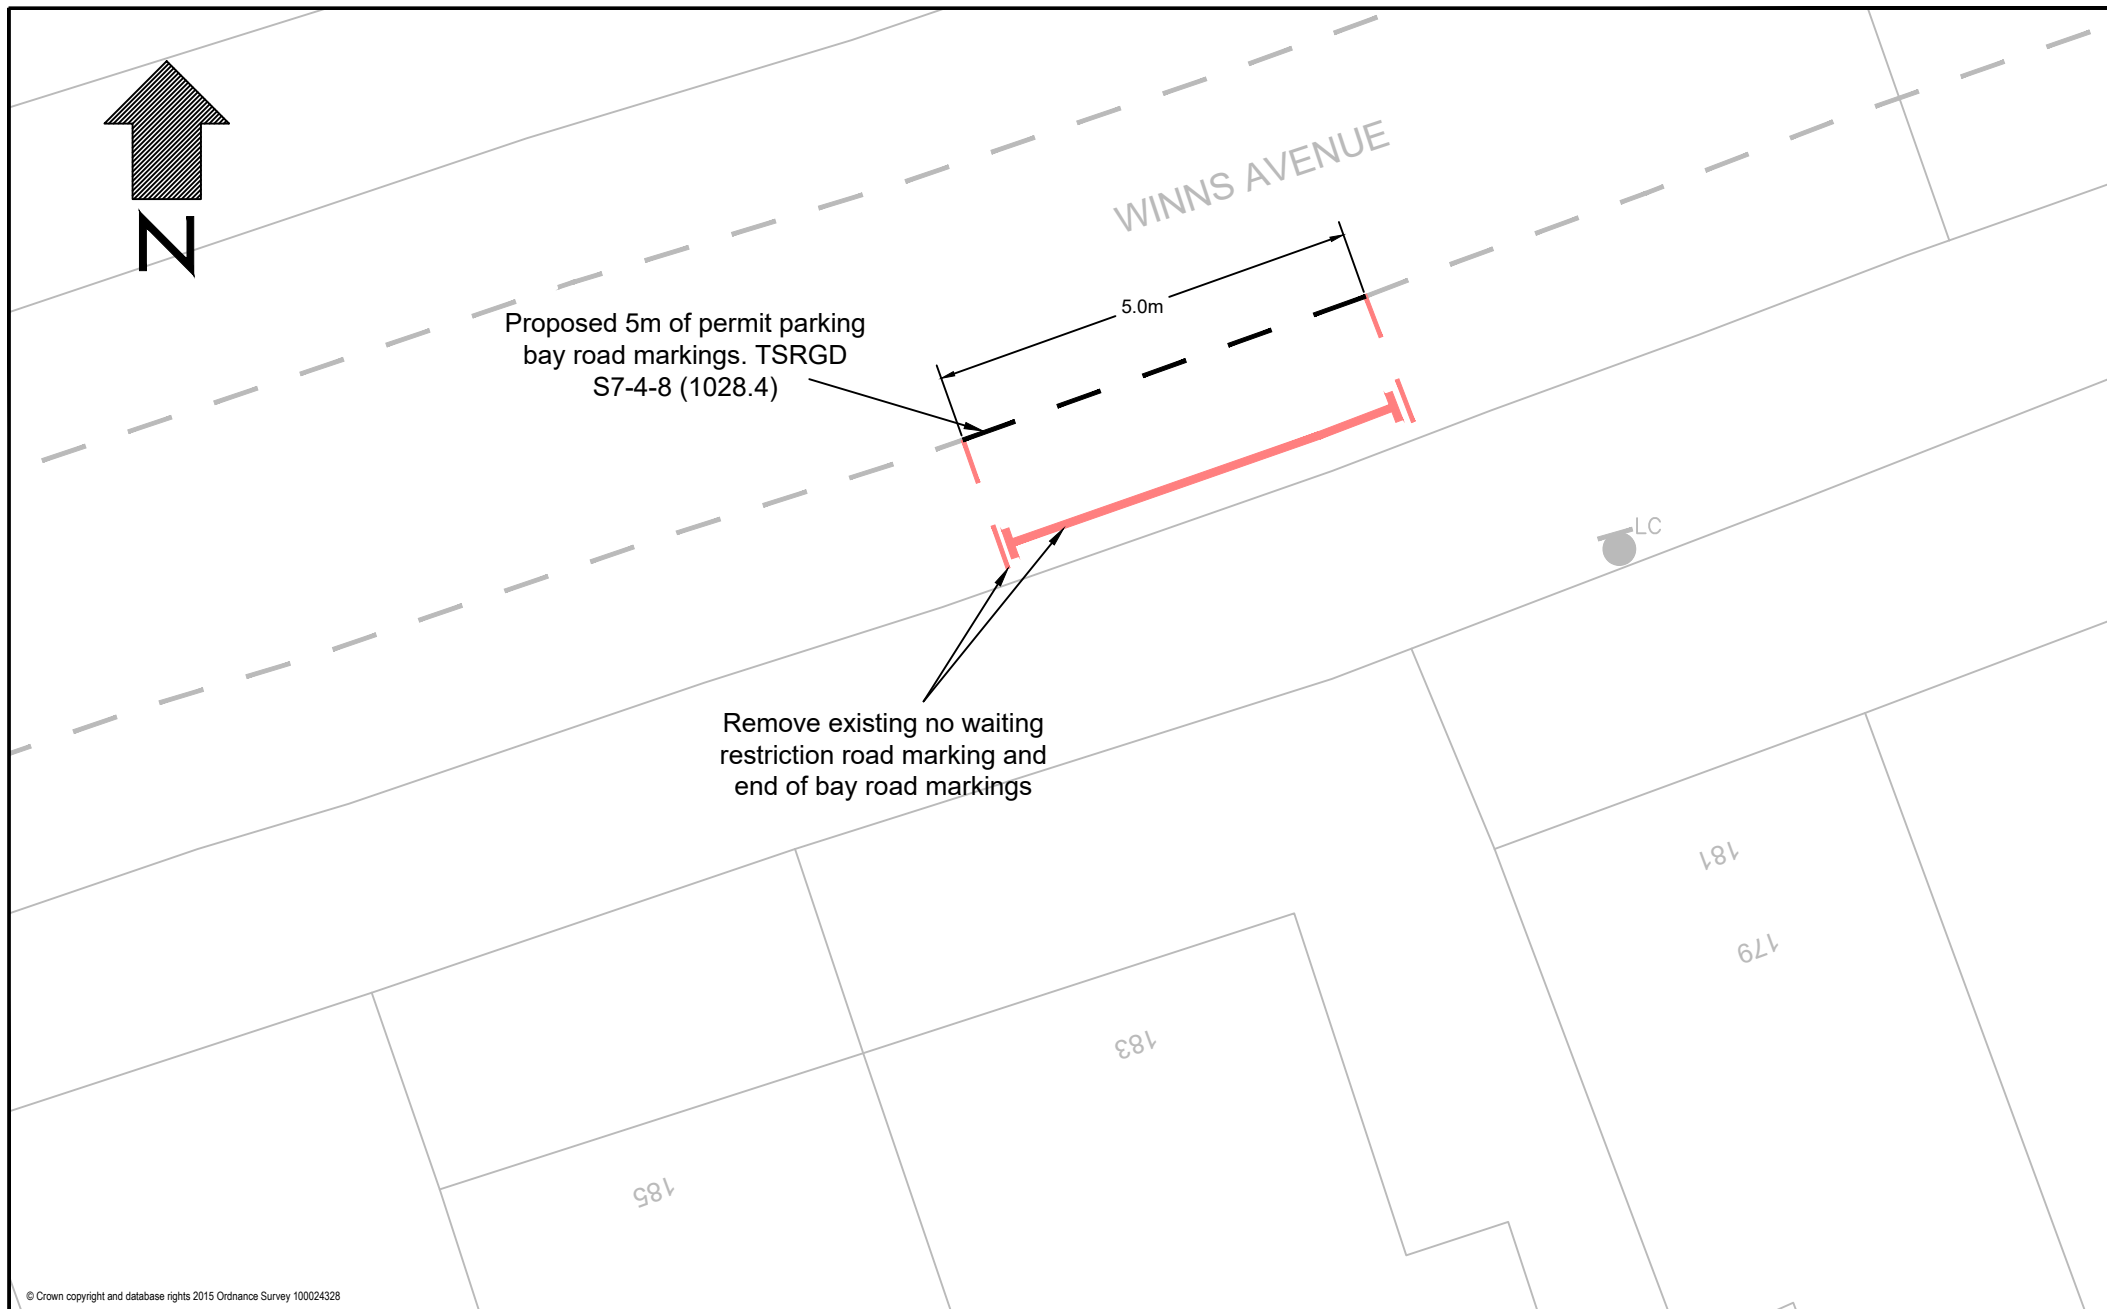

© Crown copyright and database rights 2015 Ordnance Survey 100024328

Drawn By	RW	Title Minor Works Proposed Removal of Existing No Waiting Road Marking Restrictions and Installation of Parking Bay Road Markings 183 Winns Avenue E17	Notes — Represent Proposed — Represent Remove — Represent Existing	
Drawing No.	183WNNNSVN-DWG-002			
Date	15/02/2023			
Scale	1:100@A4			

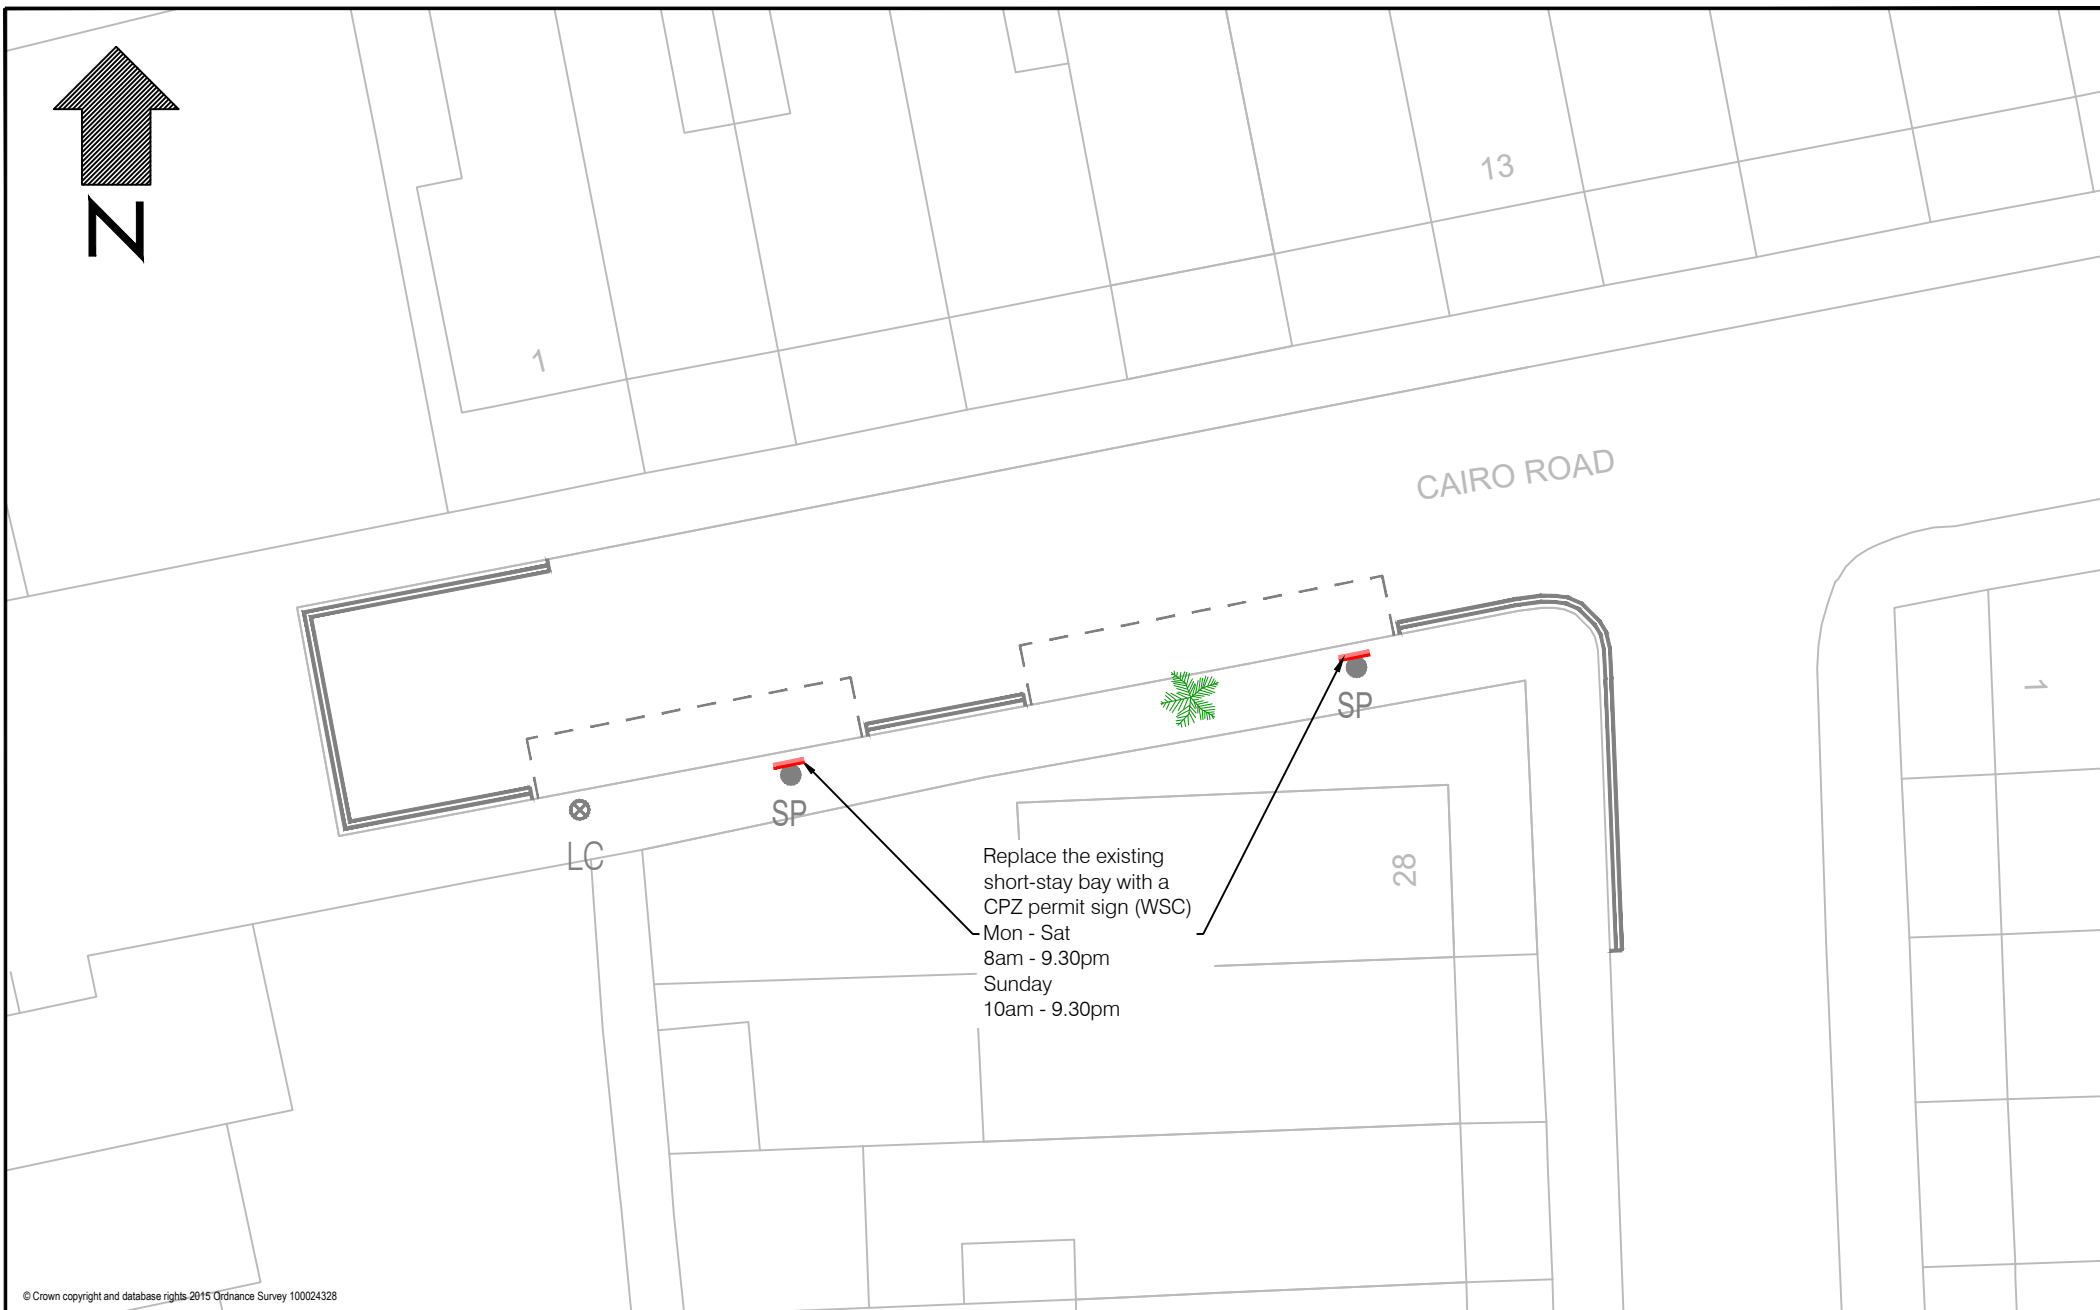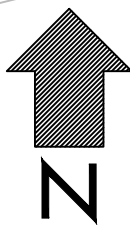

© Crown copyright and database rights 2015 Ordnance Survey 100024328

Drawn By	NP
Drawing No.	CIRO_RD-DWG-001
Date	21/06/23
Scale	1:250@A4

Title	Replace Short Stay Bays with Permit Parking Bays Cairo Road, E17
-------	---

Notes	Key:
---	Existing Road Markings
-	Proposed Sign
LC	Existing Lamp Column
✱	Existing Tree






Remove existing permit parking sign from lamp column and place on to new sign post at minimum 2.3m height

Remove existing parking bay road marking and extend existing no waiting at any time road marking restrictions. TSRDG S7-4-1 (1018.1)

Proposed end of parking bay road markings, 1.0m off of property no.4/5 boundary. TSRGD S7-4-6 (1028.4)

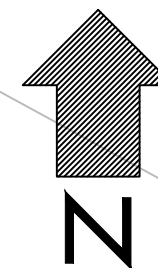


© Crown copyright and database rights 2015 Ordnance Survey 100024328

Drawn By	RW
Drawing No.	CCRD-DWG-002
Date	26/05/2023
Scale	1:200@A4

Title	Batch 22 Proposed Extension to No Waiting At Any Time Road Markings Acacia Road E17
-------	--

Notes

-  Represents proposed
-  Represents existing
-  Represents remove

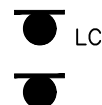


Lamp column



Sign post



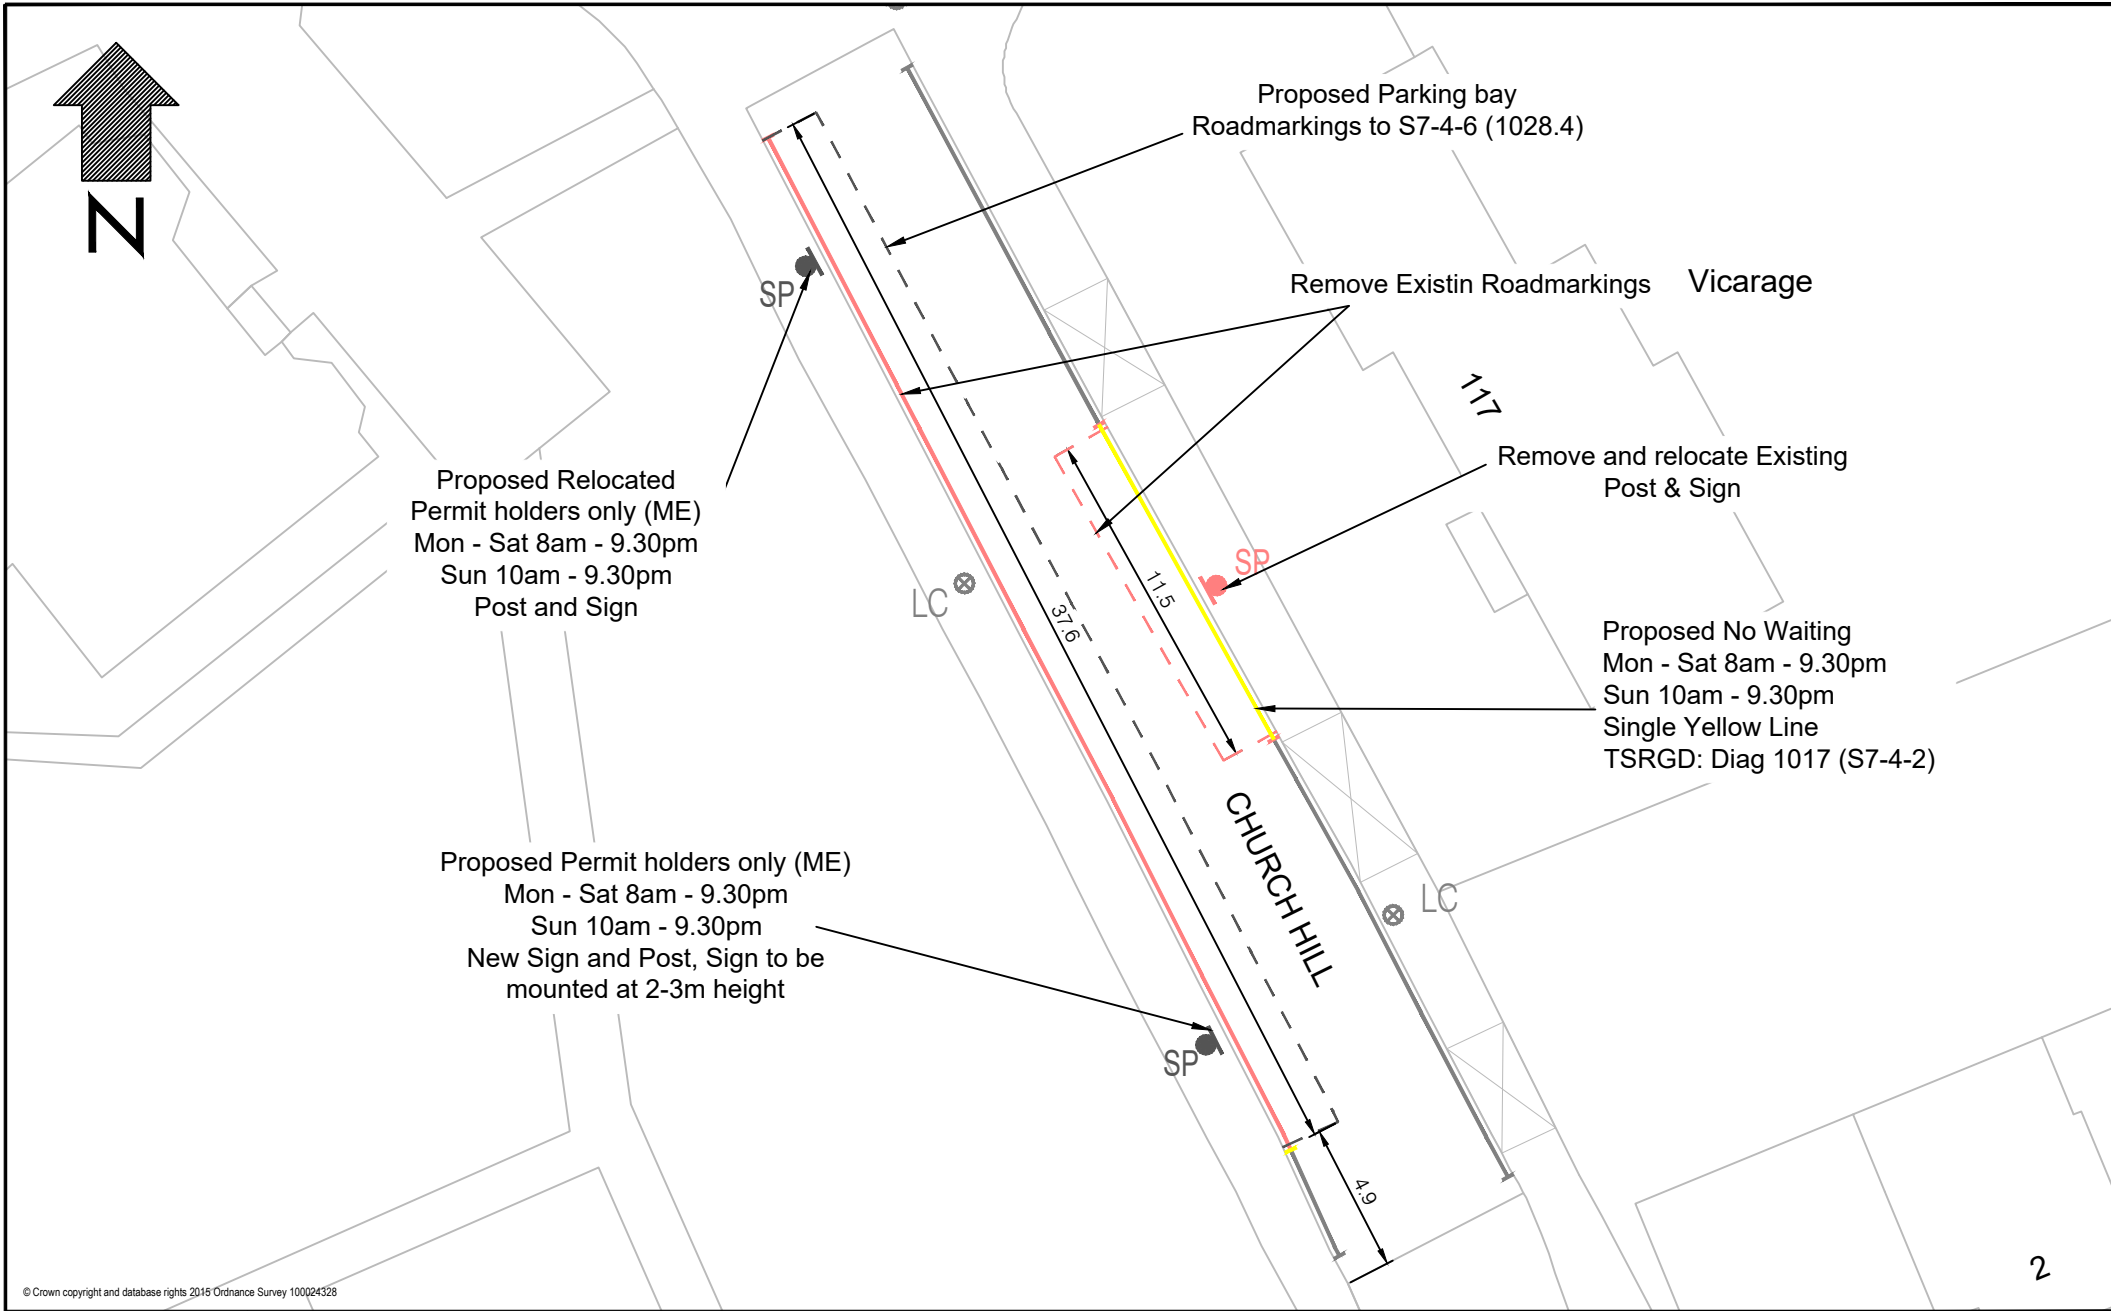


© Crown copyright and database rights 2015 Ordnance Survey 100024328

Drawn By	NP
Drawing No.	CHRCH_HL-DWG-001
Date	06/07/23
Scale	1:250@A4


Proposed Parking Bays Church Hill, E17


Notes	Key:
—	Represents Existing
—	Represents Proposed
—	Represents Remove
—	Proposed Single Yellow Line



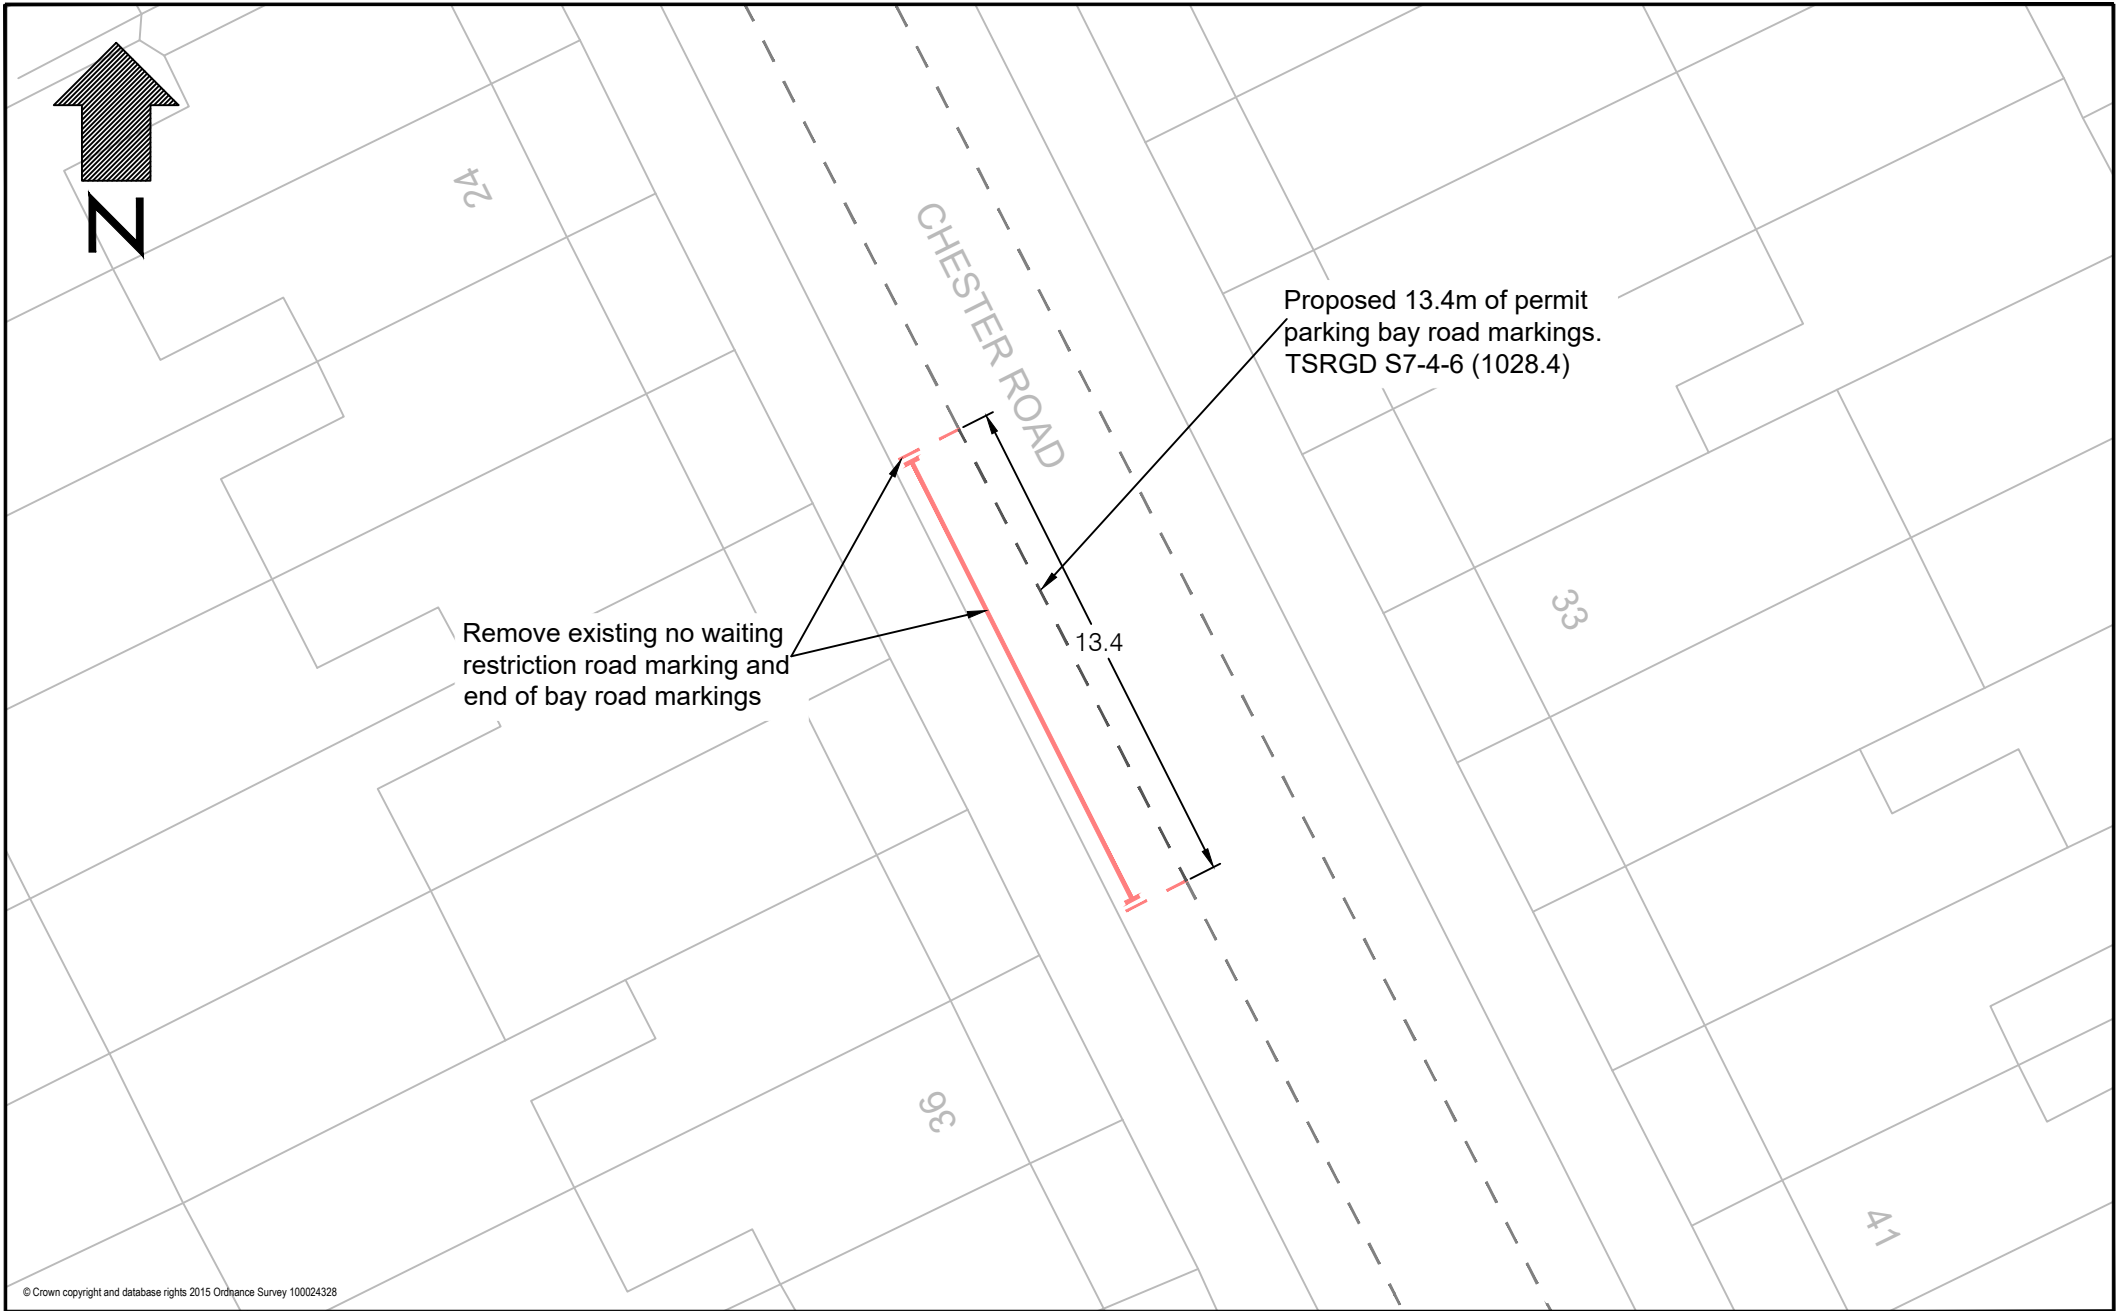


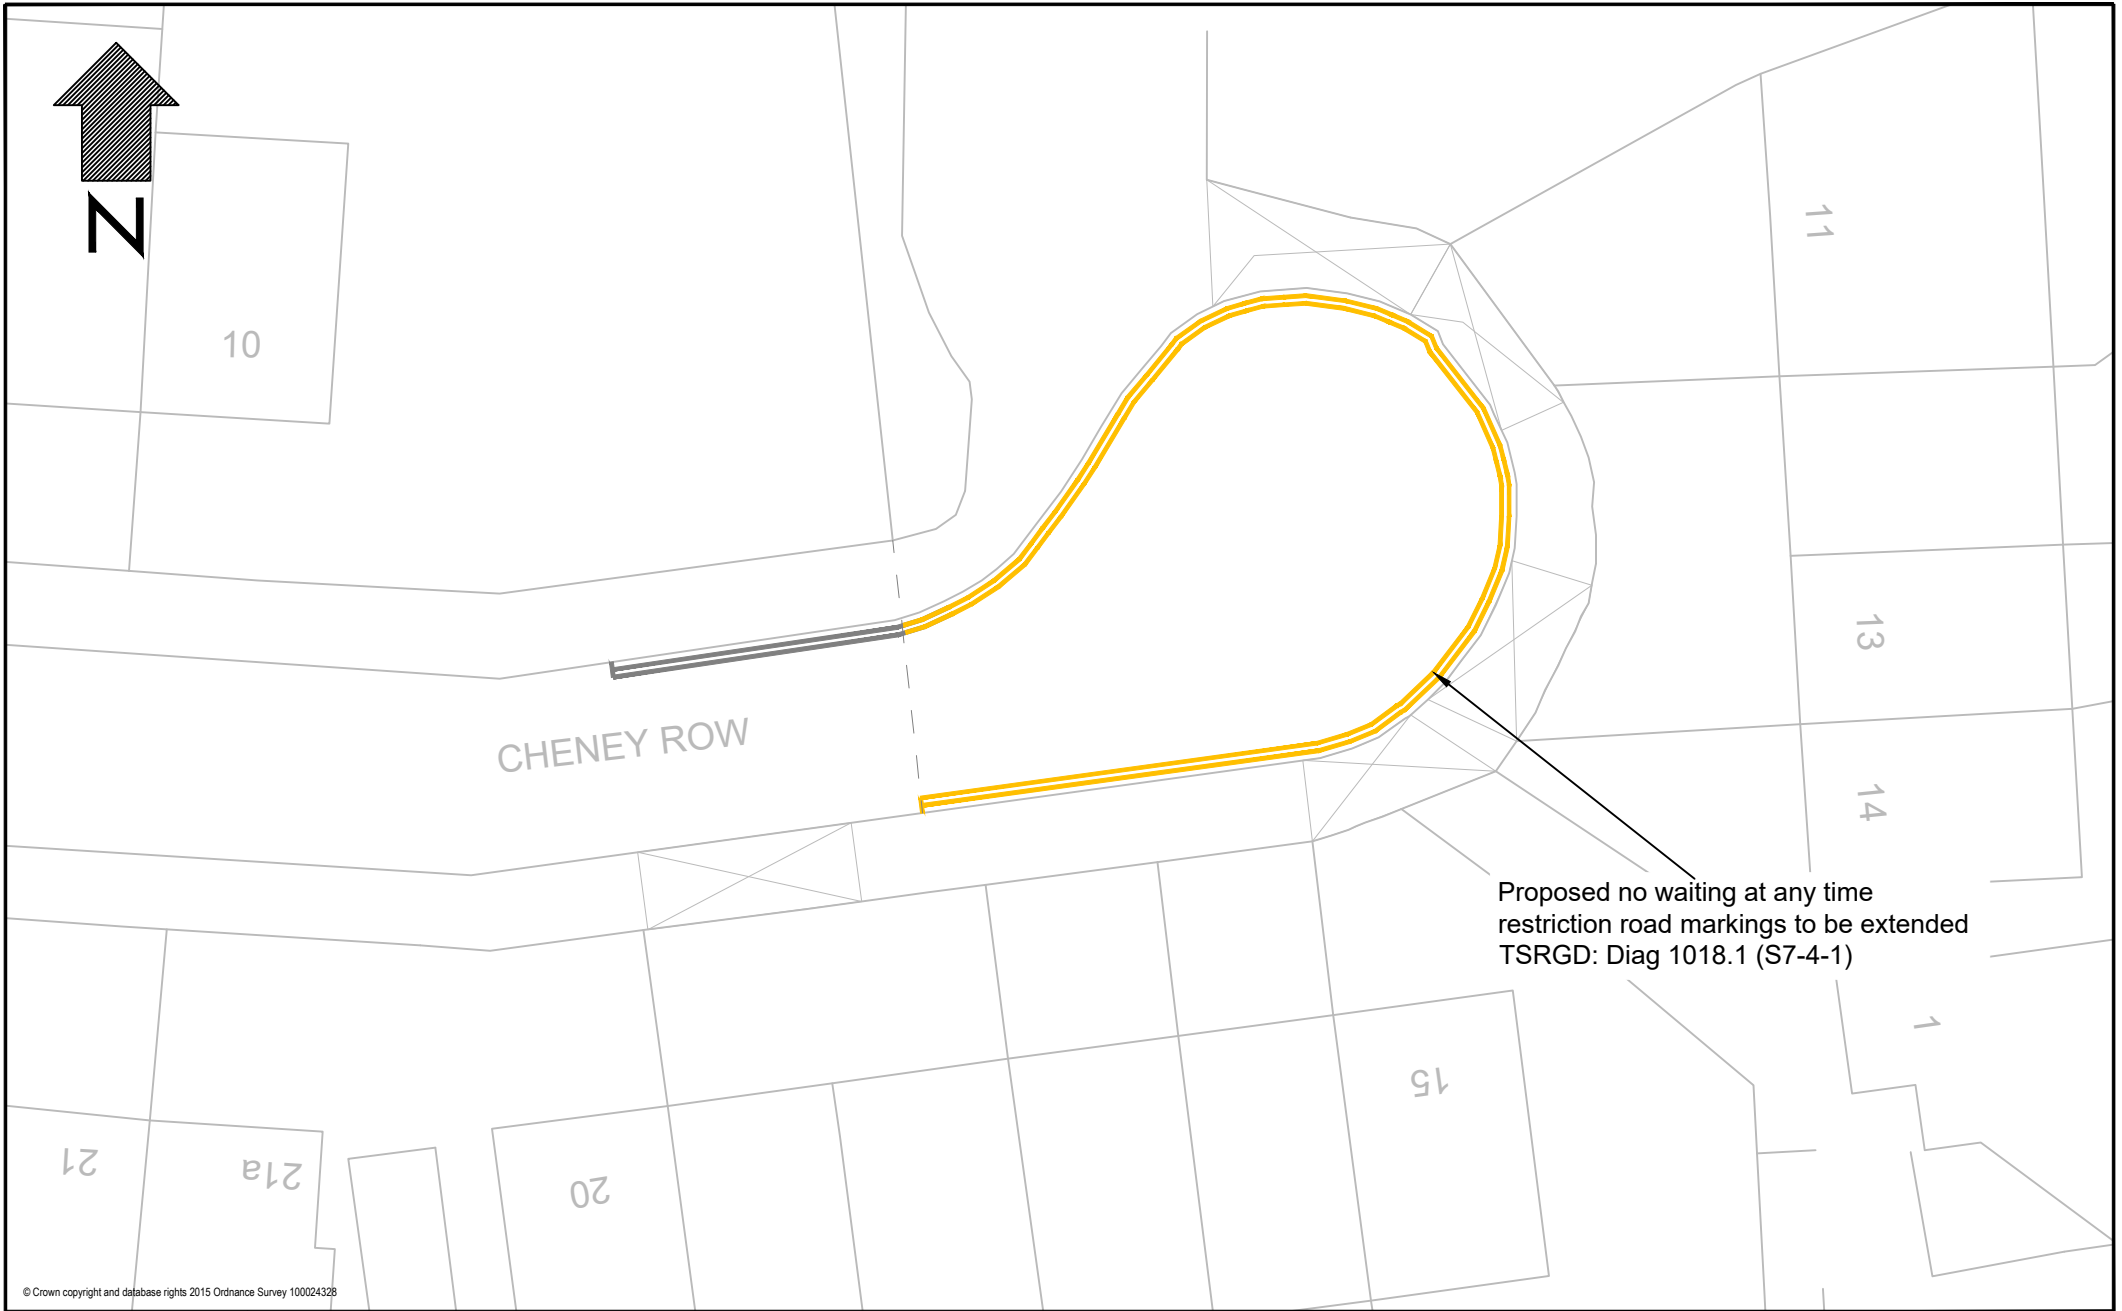
© Crown copyright and database rights 2015 Ordnance Survey 100024328

Drawn By NP	Title Removal of Existing No Waiting Road Marking Restrictions, Proposed Installation of Parking Bay Road Markings Chester Road E17	Notes <u>Key:</u> <div><div></div> Represents existing <div></div> Represents Remove <div></div> Represents Proposed</div>	 Waltham Forest
Drawing No. CHSTER-DWG-001			
Date 24/08/23			
Scale 1:200@A4			

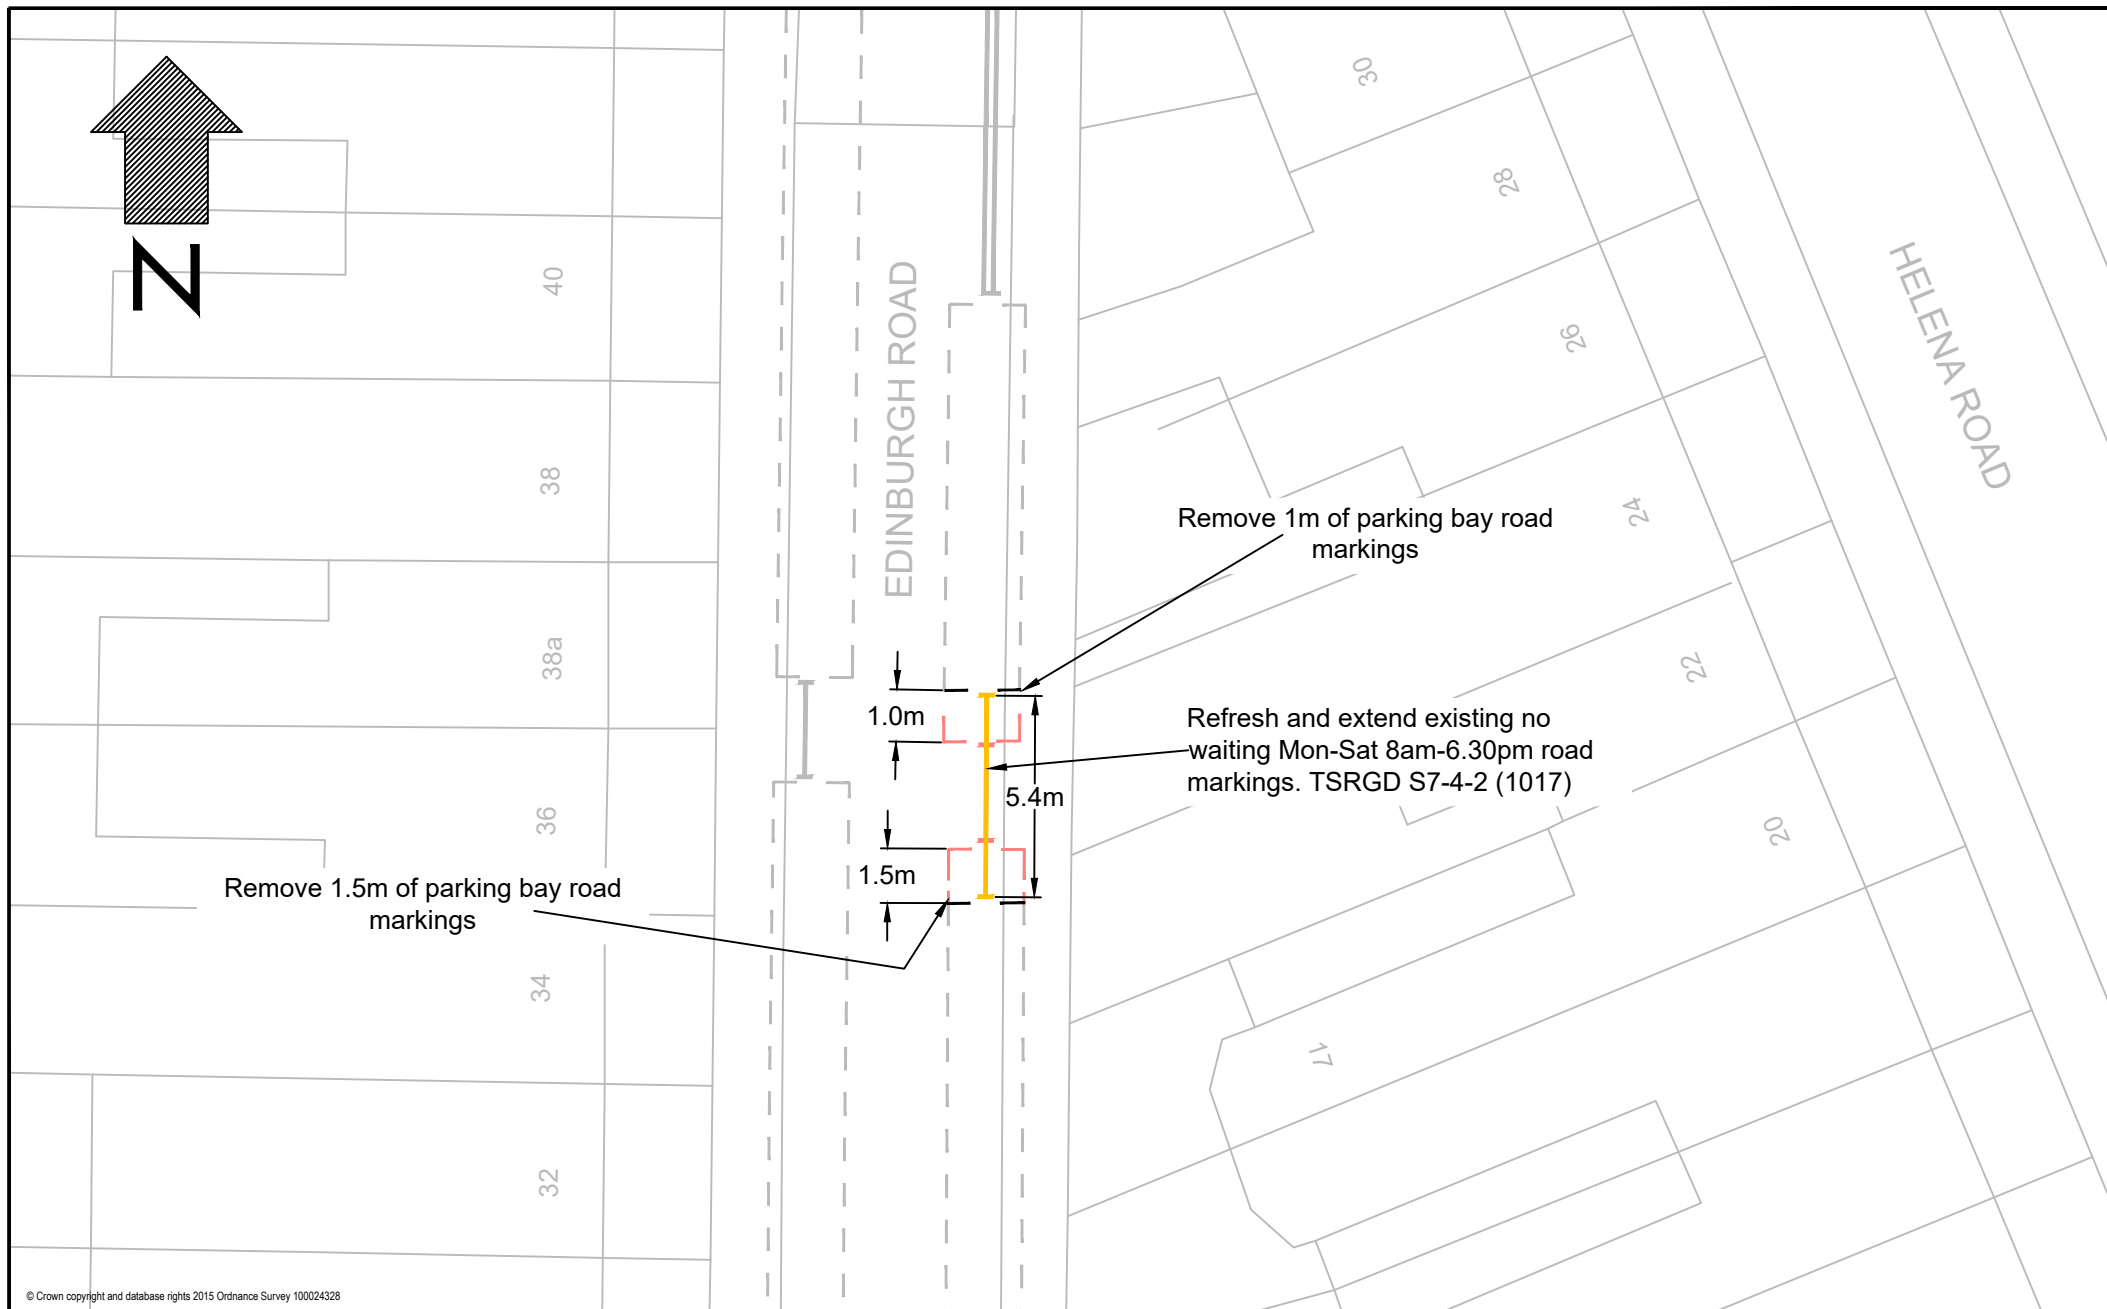




© Crown copyright and database rights 2015 Ordnance Survey 100024328

Drawn By RW	Title Batch 21 Proposed Reduction of Existing Parking Bay Road Markings and Extension to Existing No Waiting Road Marking Restrictions Edinburgh Road E17	Notes — Represent Existing — Represent Proposed — Represent Remove	
Drawing No. DNBRGHRD-DWG-001			
Date 27/03/2023			
Scale 1:250@A4			



© Crown copyright and database rights 2015 Ordnance Survey 100024328

Drawn By NP	Title Proposed No Waiting At Any Time Cheney Row, E17	Notes <u>Key:</u> — Represents existing — Represents proposed  Dropped kerb	
Drawing No. CHENY_RW-DWG-001			
Date 27/06/23			
Scale 1:200@A4			

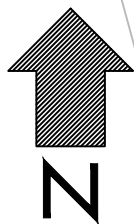

Proposed 45.3m no waiting at any
time road marking restriction.
TSRGD S7-4-1 (1018.1)

Remove existing terminal line

© Crown copyright and database rights (2023) Ordnance Survey (AC0000850979)

Drawn By	RW
Drawing No.	LMRNACLS-DWG-001
Date	15/08/2023
Scale	1:200@A4

Title
Batch 21
Proposed No Waiting At Any Time Road Marking Restrictions Lamorna Close E17

Notes
 Represents Proposed
 Represents Existing
 Represents Remove





Scheme Ref.	Rectory Road	
Sign Ref.	S4-4-2	x-height 20.0
Letter colour	BLACK	SIGN FACE
Background	WHITE	Width 435 mm
Border	BLACK	Height 325 mm
Material	Class R3B-UK	Area 0.14 m²

New permit parking sign to be mounted at minimum 2.3m on new sign post


Proposed no waiting 'Mon-Sat 8am-6.30pm' road marking restrictions, 1m each side of existing dropped kerb. TSRGD S7-4-2 (1017)

Remove existing parking bay road markings, 1m each side of existing dropped kerb and install new end of bay road markings. TSRGD S7-4-6 (1028.4)

SEAFORD ROAD

RECTORY ROAD

Emmanuel Community School

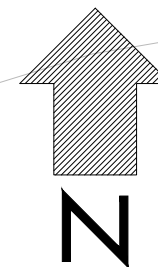


© Crown copyright and database rights 2015 Ordnance Survey 100024328

Drawn By	RW
Drawing No.	RCTRYRD-DWG-001
Date	14/03/2023
Scale	1:200@A4

Batch 21
Proposed Installation of No Waiting Road Marking Restrictions and New Sign and Sign Post Rectory Road E17

Notes

- Represents Existing
- Represents Proposed
- Represents Remove

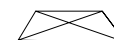


Dropped Kerb / Private Offroad Parking




Sign and Sign Post



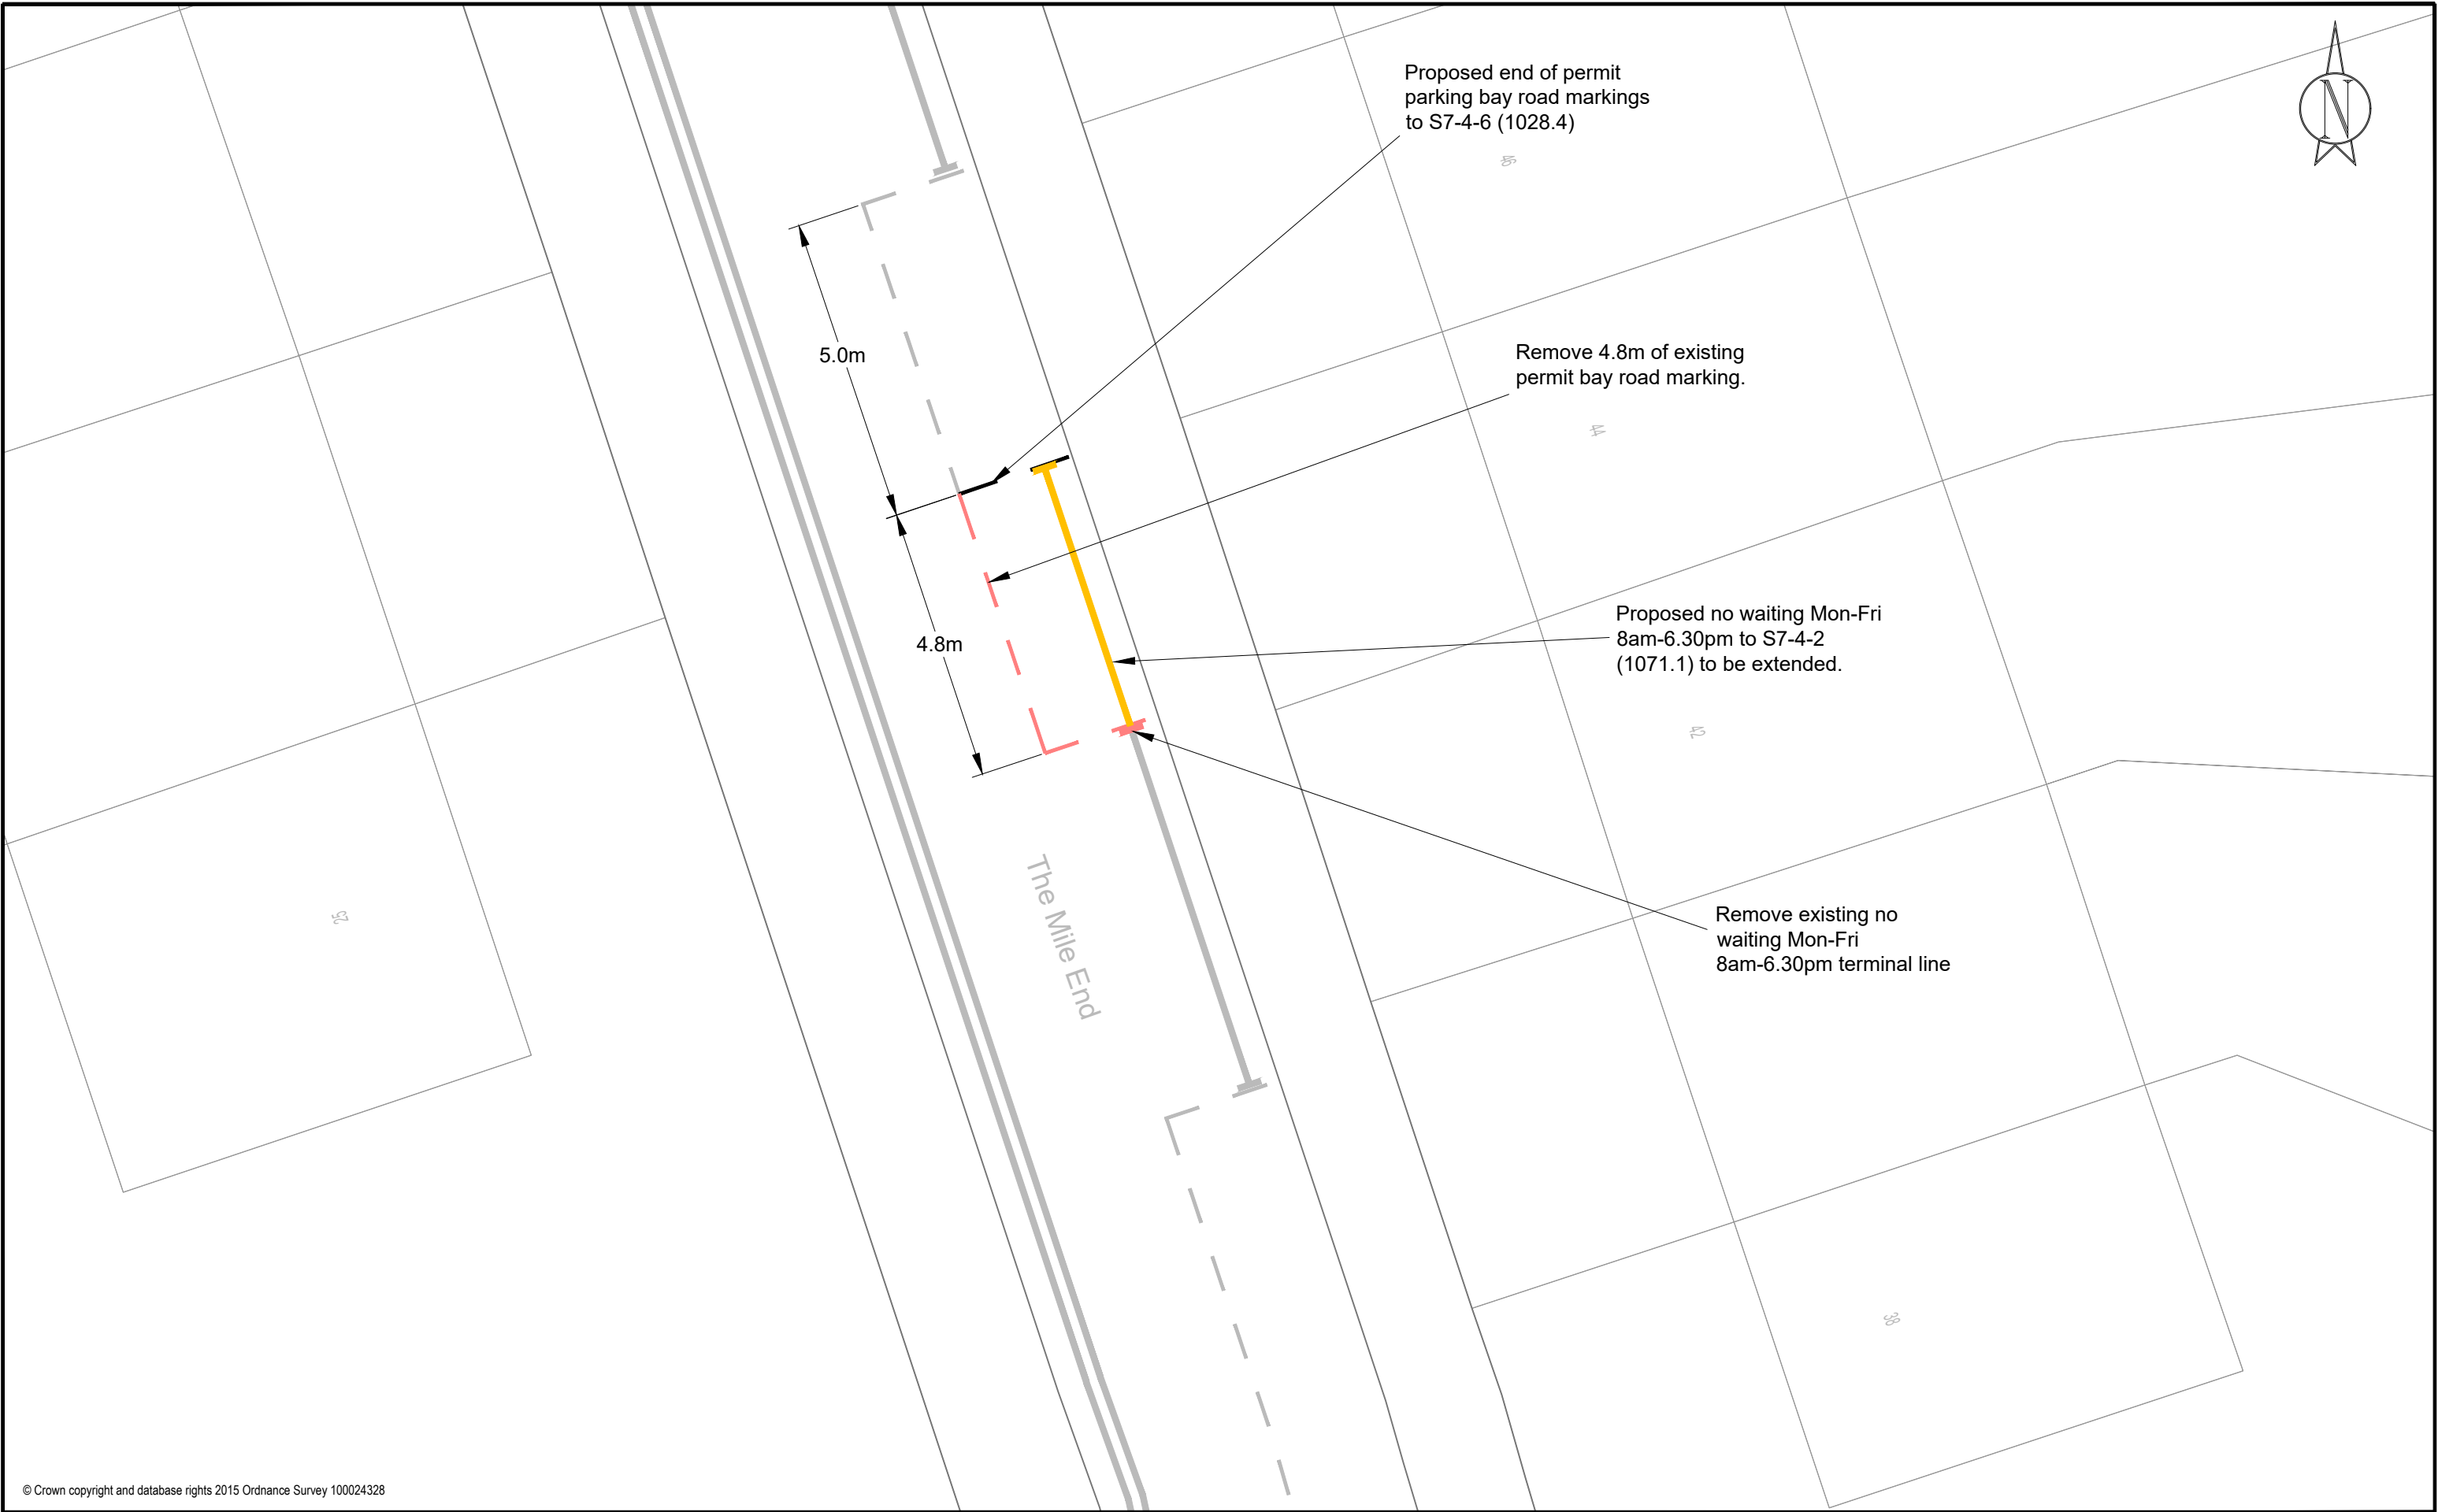


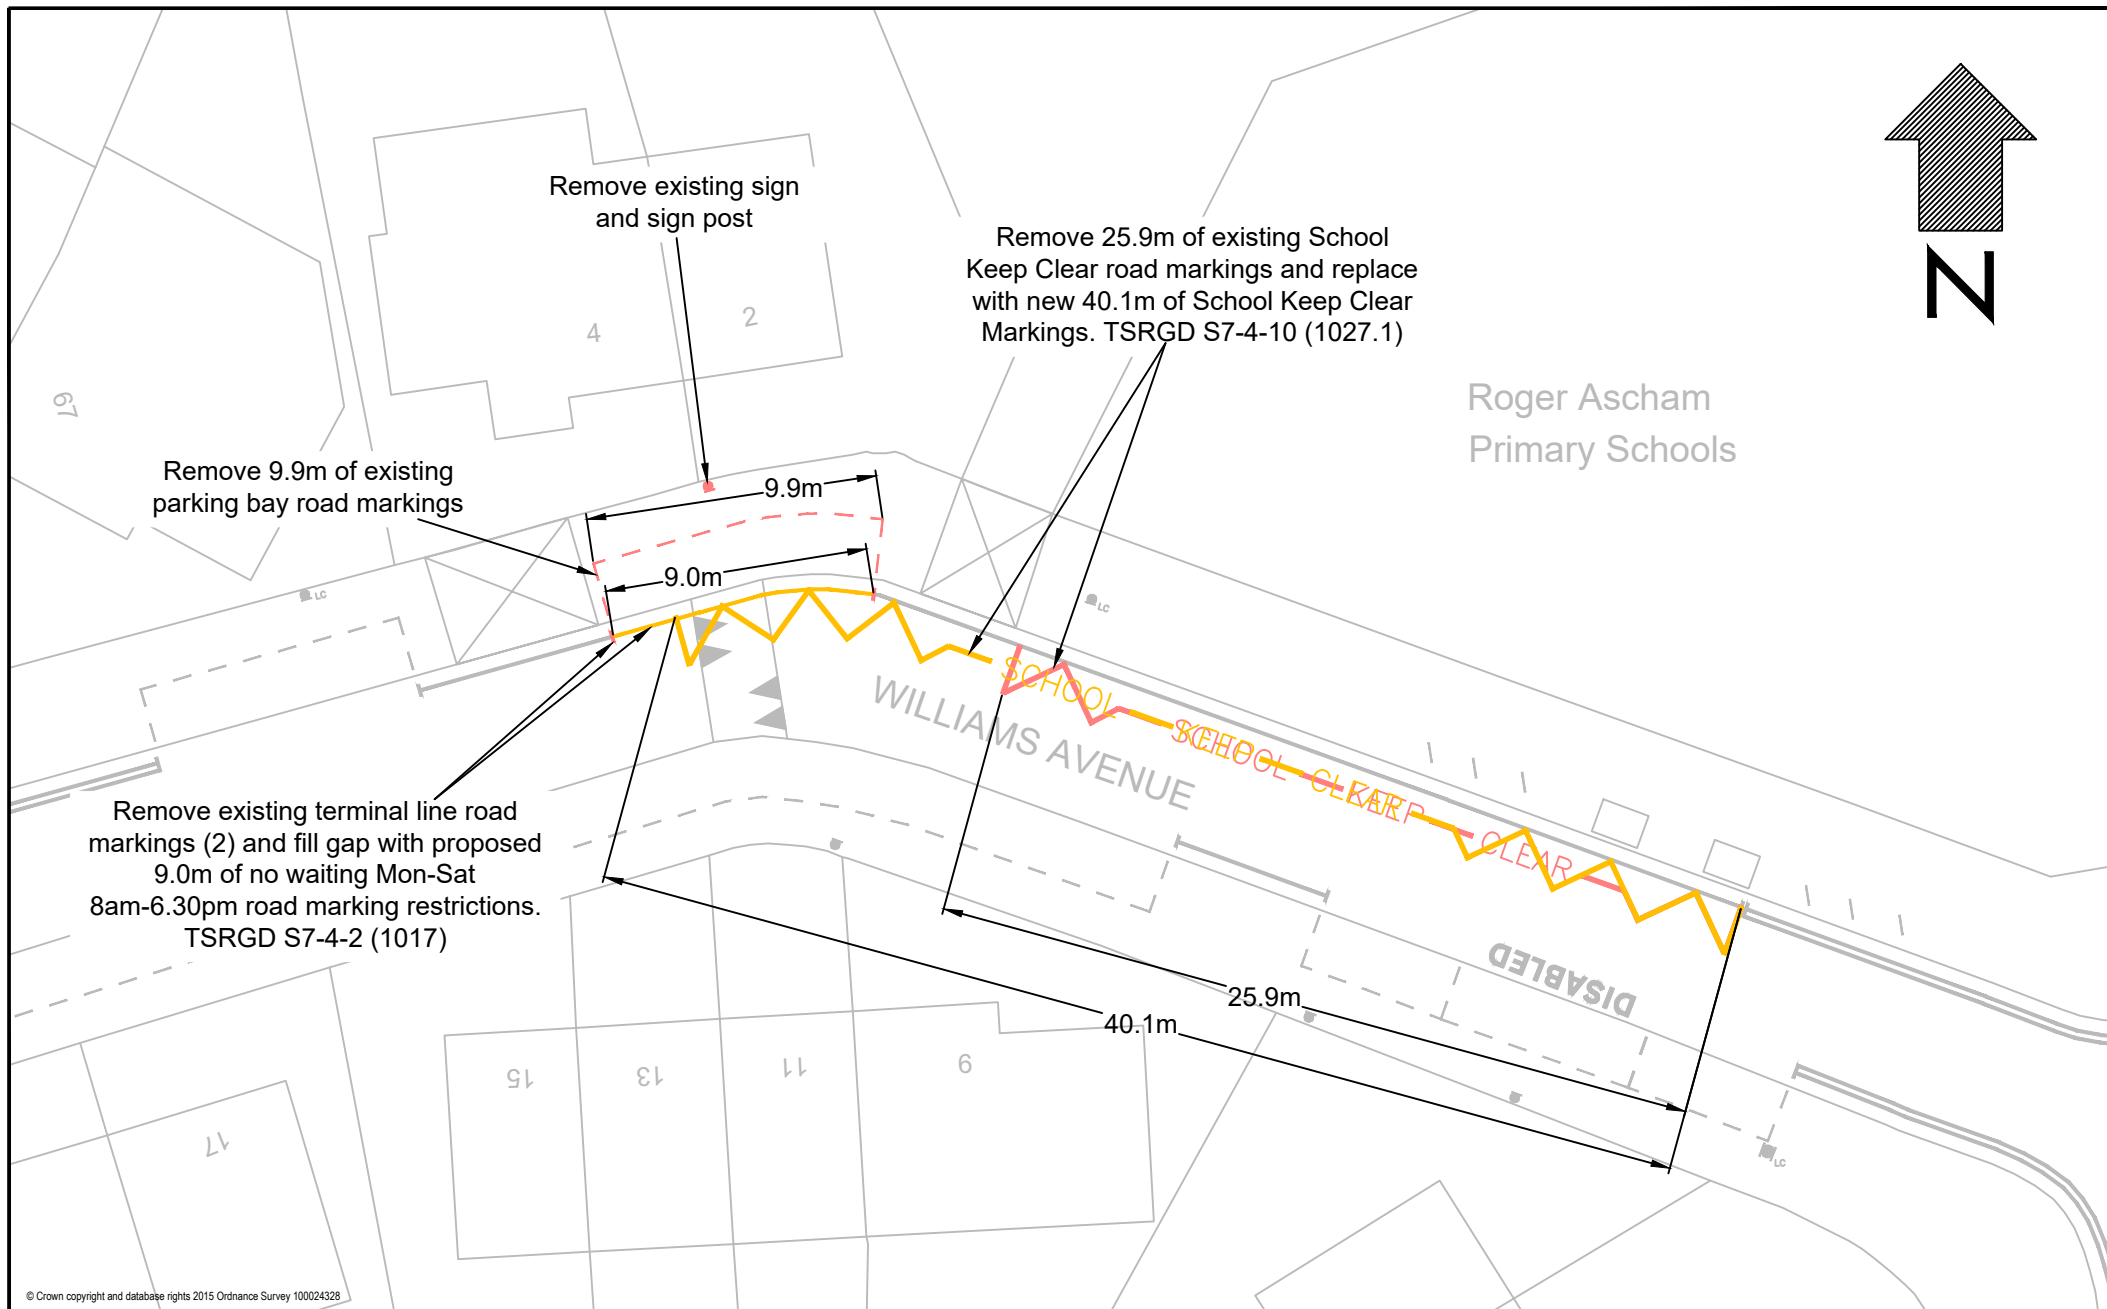
© Crown copyright and database rights 2015 Ordnance Survey 100024328

Drawn By	NAA	Title Proposed Extension of Waiting Restriction The Mile End E17	<div>Notes</div> <div><div>Key</div><div><div><div></div></div>Represents proposed</div><div><div></div></div>Represents existing</div> <div><div></div></div> Represents remove
----------	-----	--	--

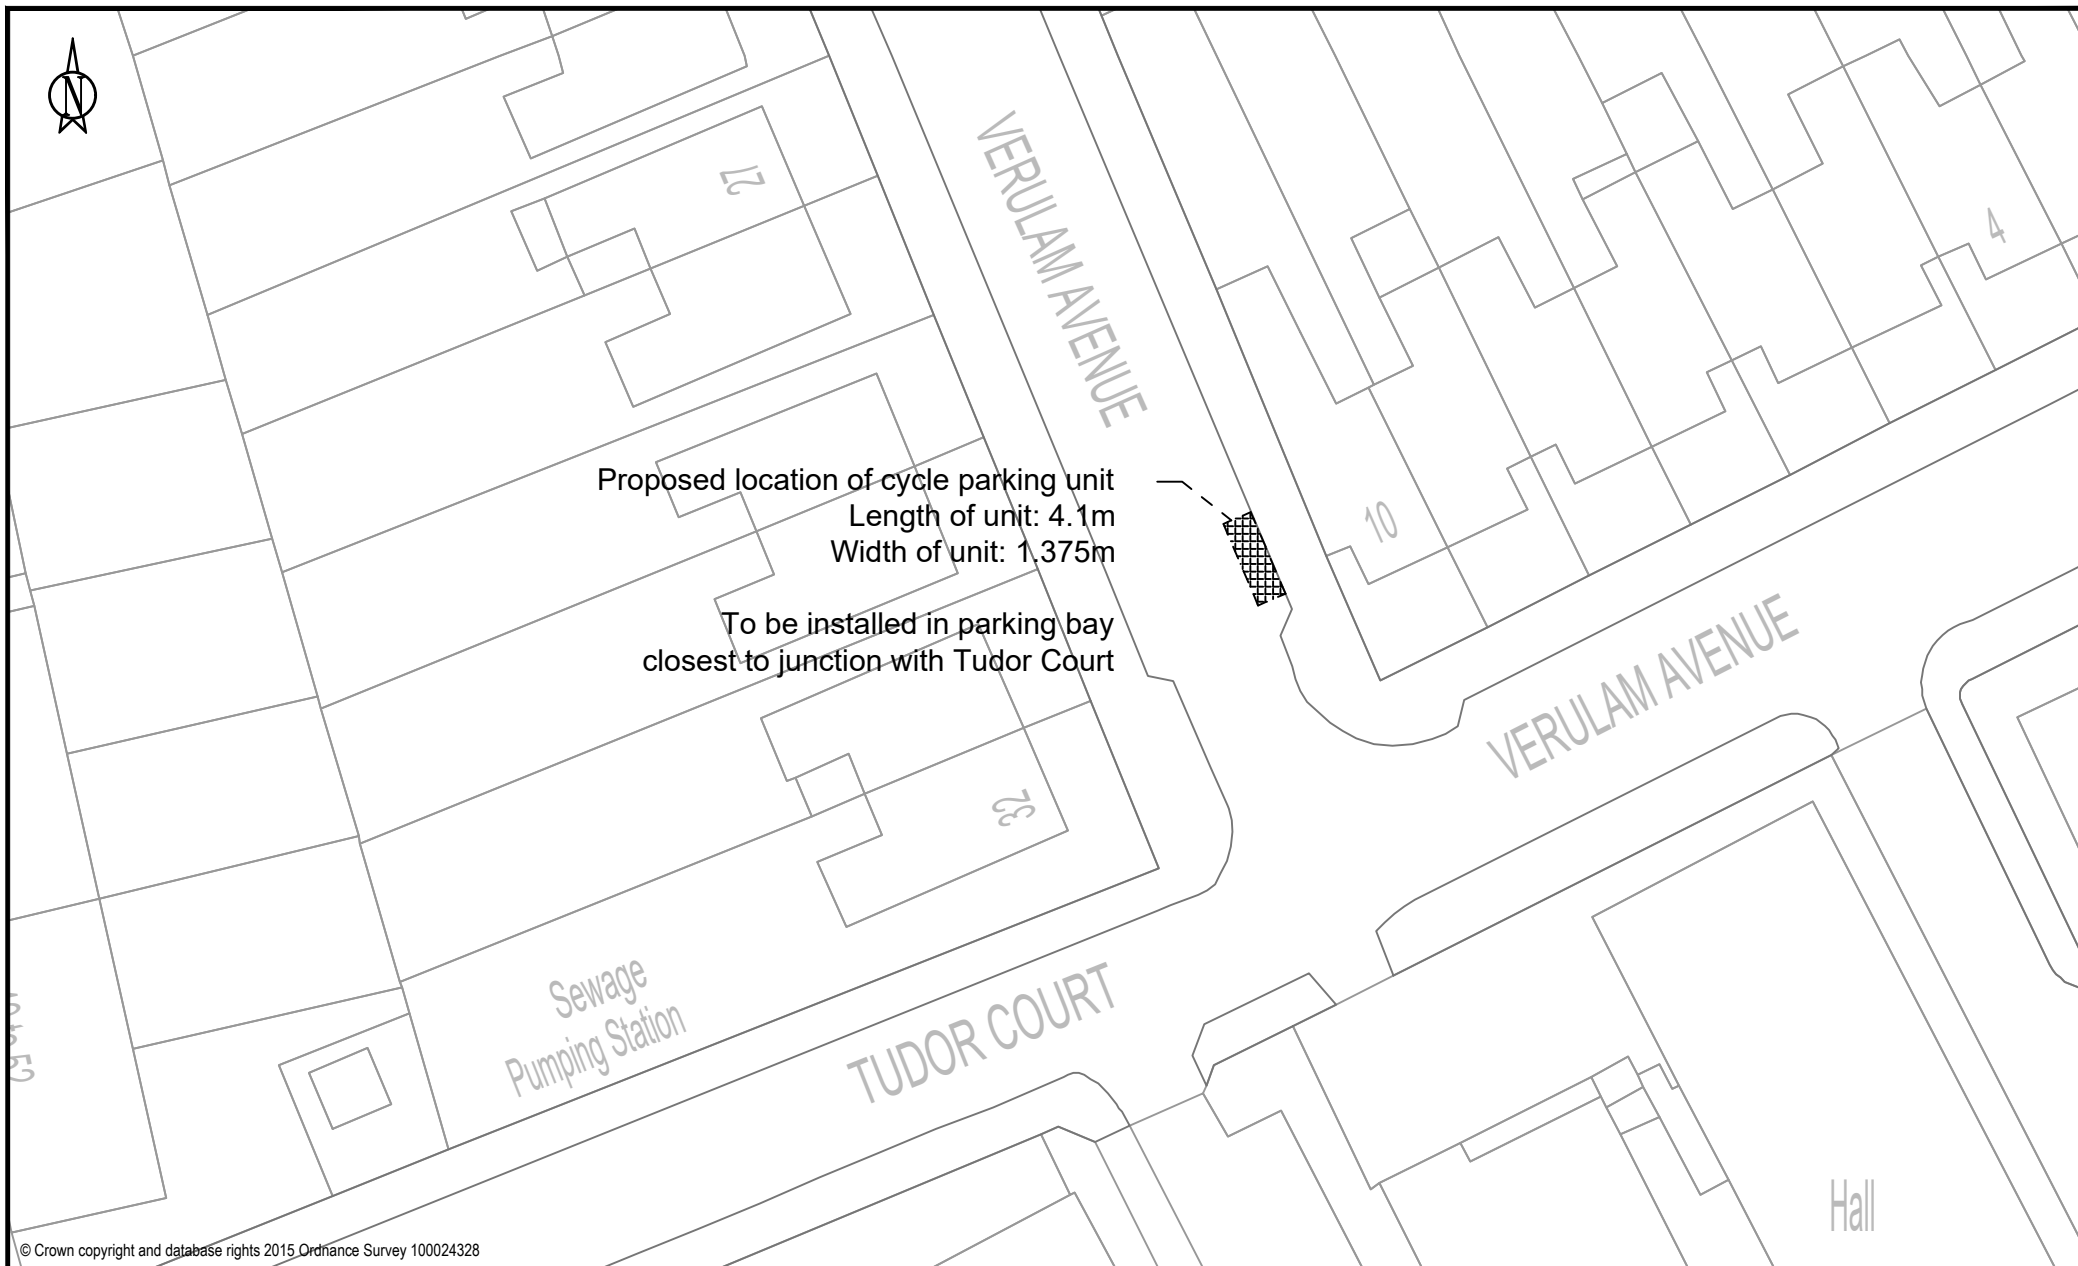


© Crown copyright and database rights 2015 Ordnance Survey 100024328

Name	TR	Title Proposed cycle parking unit - Verulam Avenue E17 Easting: 536598 Northing: 187975	
Scale	1:500		
Drawing No.	1-Verulam Av.		
Date	11/08/2023		



© Crown copyright and database rights 2015 Ordnance Survey 100024328

Drawn By	RW	Minor Batch Removal of Existing Parking Bay and Proposed New "SCHOOL KEEP CLEAR" Road Markings Williams Avenue E17	Notes — Represents Existing — Represents Proposed — Represents Remove △ Cycle Stand □ Planter ● Sign Post ● _{LC} Lamp Column	
Drawing No.	WLLMSVN-DWG-001			
Date	11/04/2023			
Scale	1:250@A4			

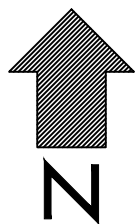

Track

WATERHALL CLOSE

WATERHALL CLOSE

Proposed (84.8m) no waiting at
any time road marking restriction.
TSRGD S7-4-1 (1018.1)

Proposed (52.3m) no waiting at
any time road marking restriction.
TSRGD S7-4-1 (1018.1)

© Crown copyright and database rights 2015 Ordnance Survey 100024328

Drawn By	RW
Drawing No.	WTRHLLCLS-DWG-001
Date	15/02/2023
Scale	1:500@A4

Title	Batch 21 Proposed No Waiting At Any Time Road Marking Restrictions Waterhall Close E17
-------	---

Notes	 Represents Proposed
	 Represents Existing



Dropped Kerb / Private
Offroad Parking

