


Stopping Up Plan

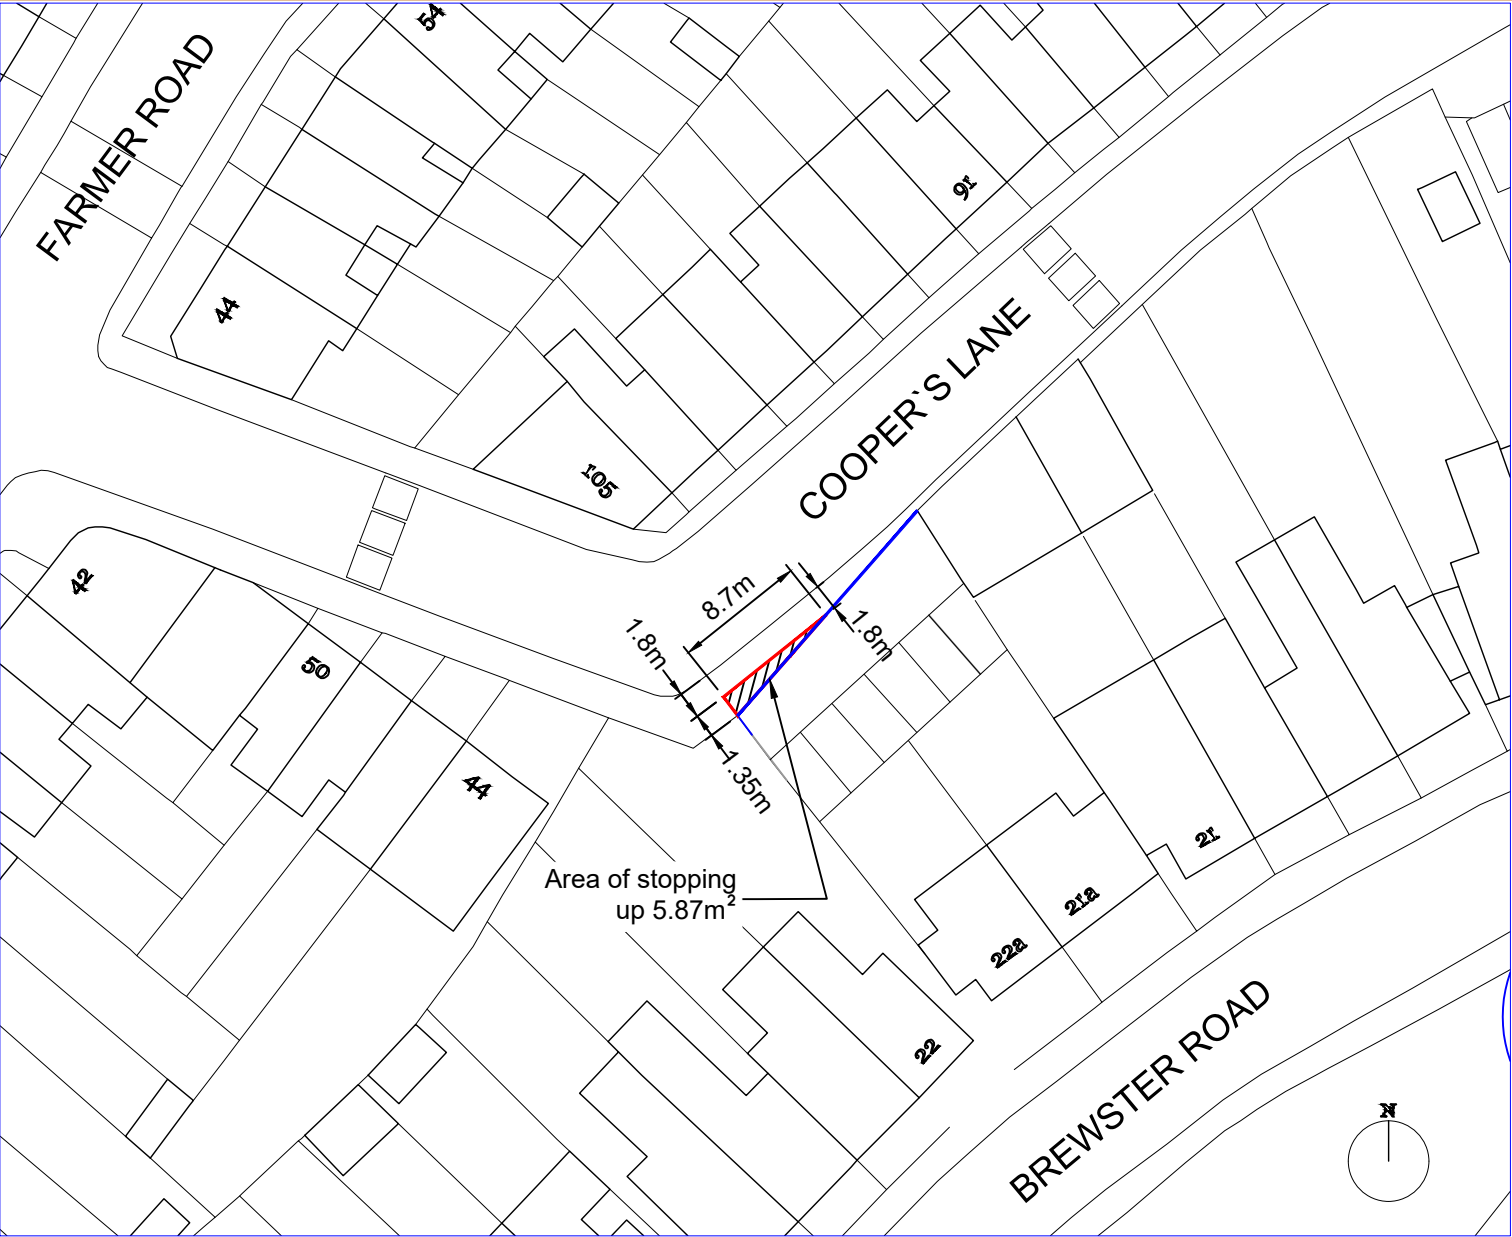

Stopping Up Plan Key:

- Site boundary
- Area of Stopping Up
- Existing highway boundary


Scaling:
This drawing is representative of the building or site and the intended works. Contractors should carry out site surveys to confirm dimensions and details of existing structure required for the setting out of their works prior to making shop drawings or otherwise setting-out the works.

Electronic issue:
C&A accepts no responsibility for omissions from or discrepancies in appearance of the drawings arising from transfer in electronic format. Contractors must refer to the printed issue of this drawing for verification of the Architects intentions and ensure that all information contained for use is current and should not rely on printed scales if the drawing has been issued in PDF format.

NOTES

This drawing was prepared for the purposes indicated below and is to be read as preliminary unless otherwise stated.

Copyright:
This drawing is copyright of Pangea and is issued on the terms that it will not be reproduced or copied in whole or any part nor will any information be furnished from it without the authority their consent. Pangea Accepts no liability for the unauthorised use of drawings and should be notified of drawings developed from this source.



PANGEA
Architecture & Planning

STATUS	SUITABILITY DESCRIPTION	PURPOSE OF ISSUE

No.	Description	Date
RV01	Stopping Up Plan	20/11/23

CLIENT		
Purpose of issue Stopping Up Plan		
Date 20/11/23	Project name Coopers Lane	Scale (@ A3)
Drawn by NT	DRWAING NUMBER PL04	REV
Checked by NT		RV01