


Notes

Do not scale from this drawing.
 All contractors must visit the site and be responsible for taking and checking dimensions.
 All construction information should be taken from figured dimensions only.
 Any discrepancies between drawings, specifications and site conditions must be brought to the attention of the supervising officer.
 This drawing & the works depicted are the copyright of JTP.

This drawing is prepared for the specific project stage in the Drawing Status section below and it is not intended to be used for any other purpose. Whilst all reasonable efforts are used to ensure drawings are accurate, JTP accept no liability for any reliance placed on, or use made of, this plan by anyone for purposes other than those stated in the Drawing Status below.

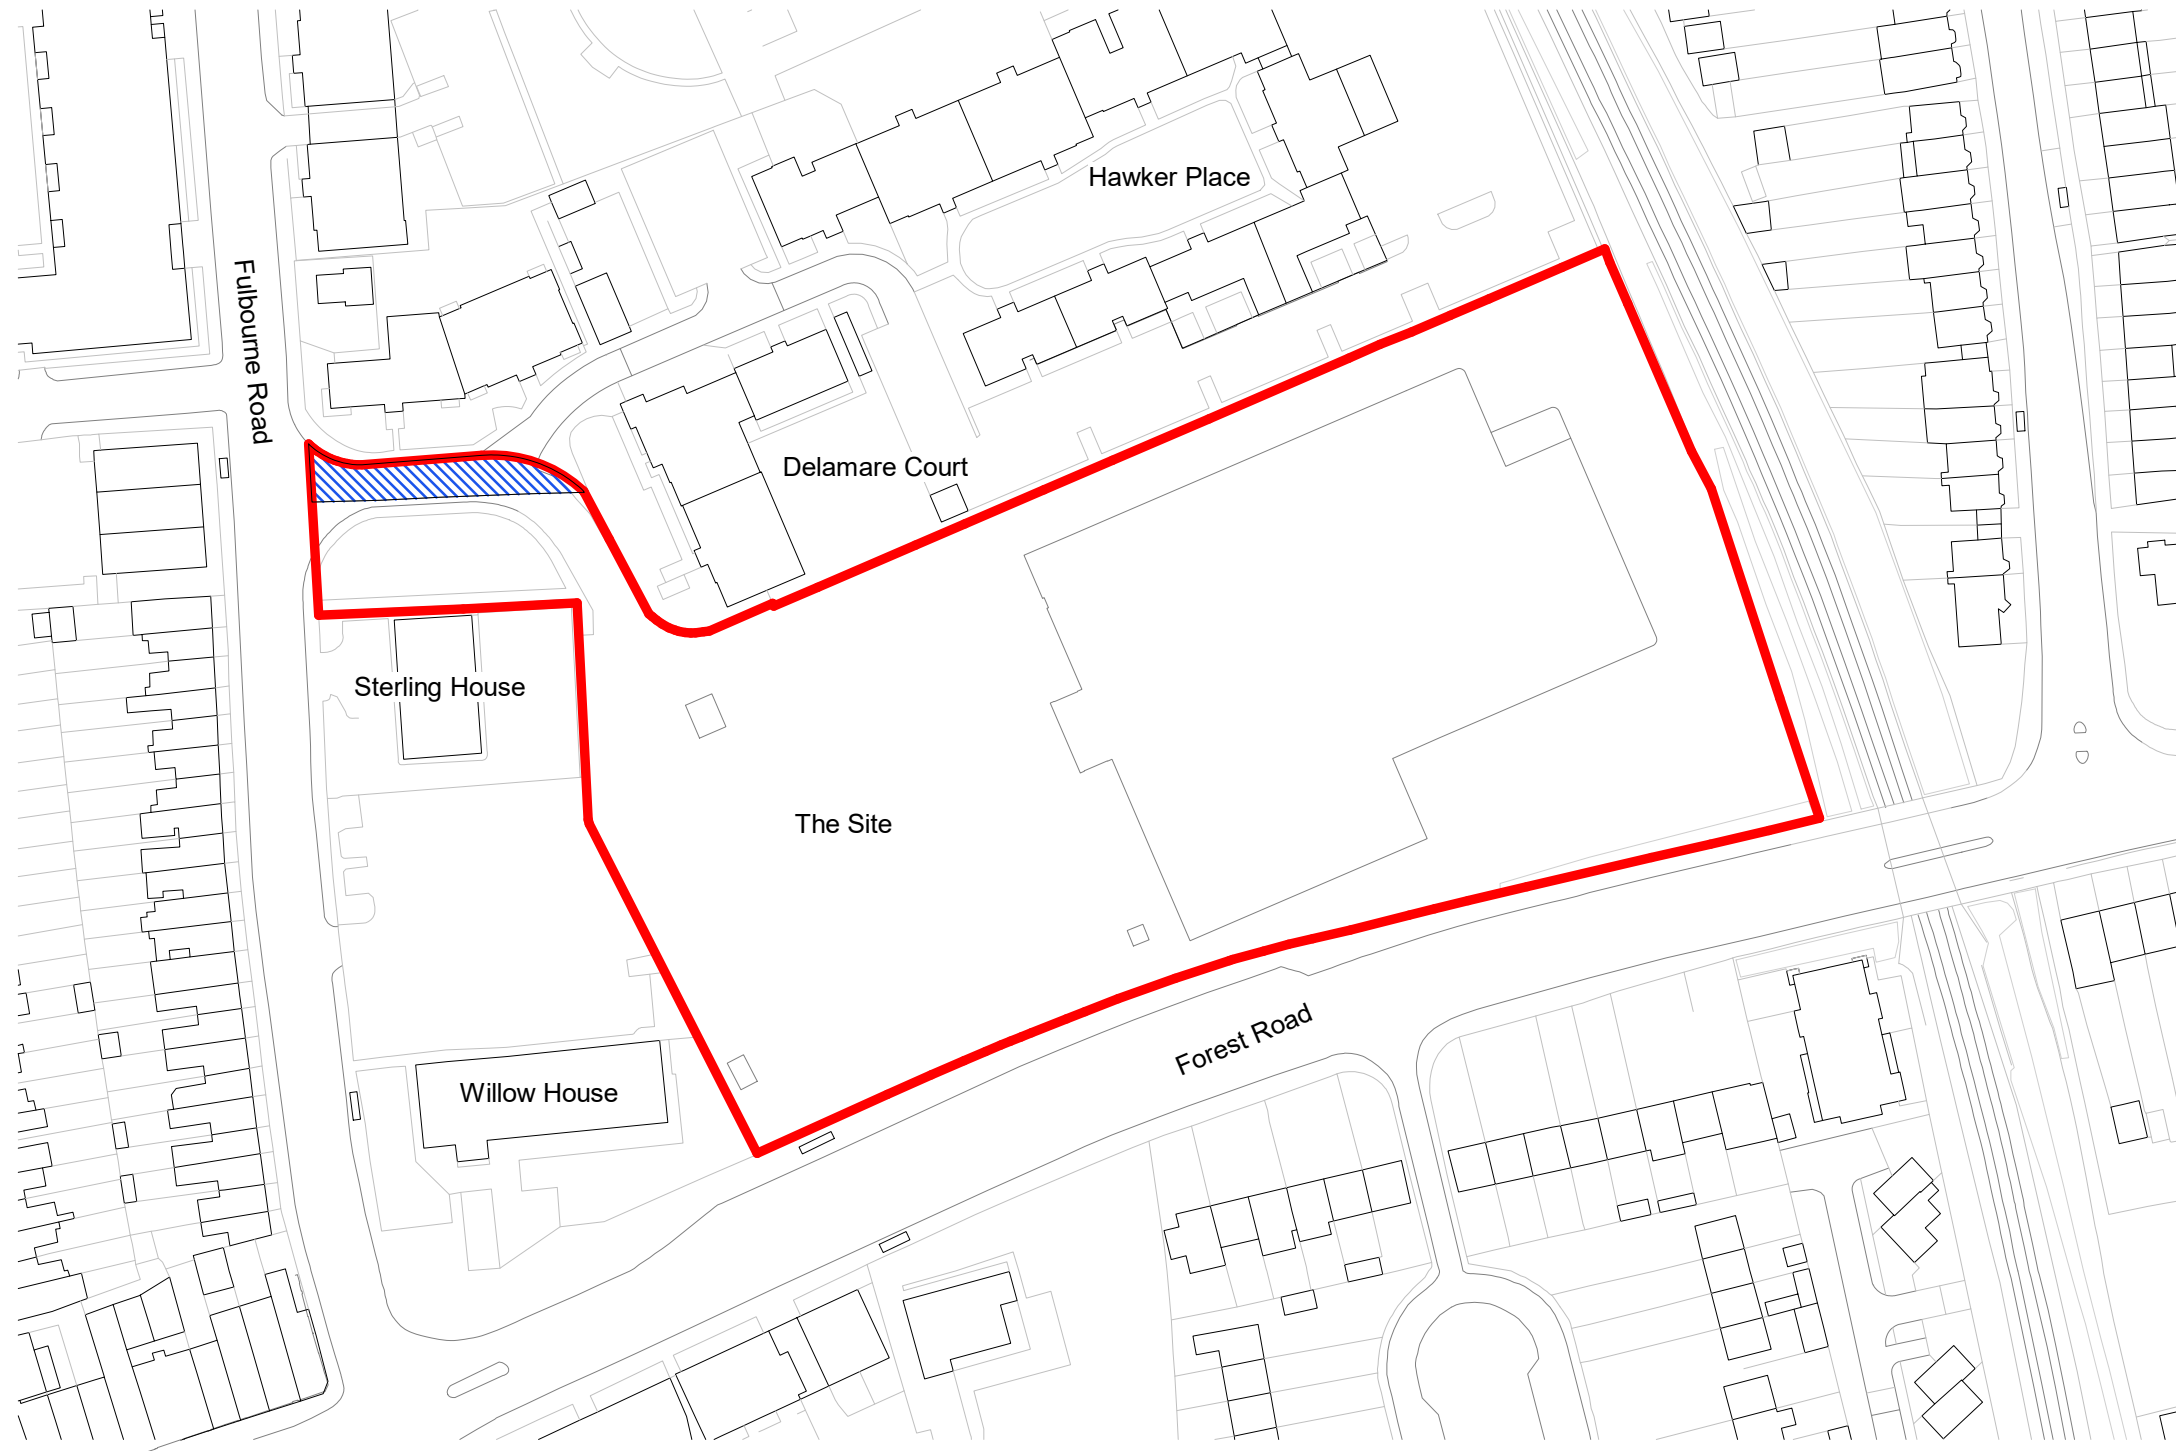

Key



Application Boundary



Third Party Access Land

P1 12/08/20 Planning Submission JTP IS

Rev	Date	Description	Drawn	Chkd

Drawing Status
PLANNING

Client



Project


Fulbourne Road

Drawing Title

Site Location Plan

Scale @A3 1 : 1250 Job Ref. 01639A

Drawing No. ZZ_00_DR_A_1100 Revision. P1

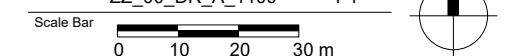

Sheet Code
 01639A_JTP_ZZ_00_DR_A_1100_Site Location Plan_P1

Proposed Site Location Plan
 1 : 1250