


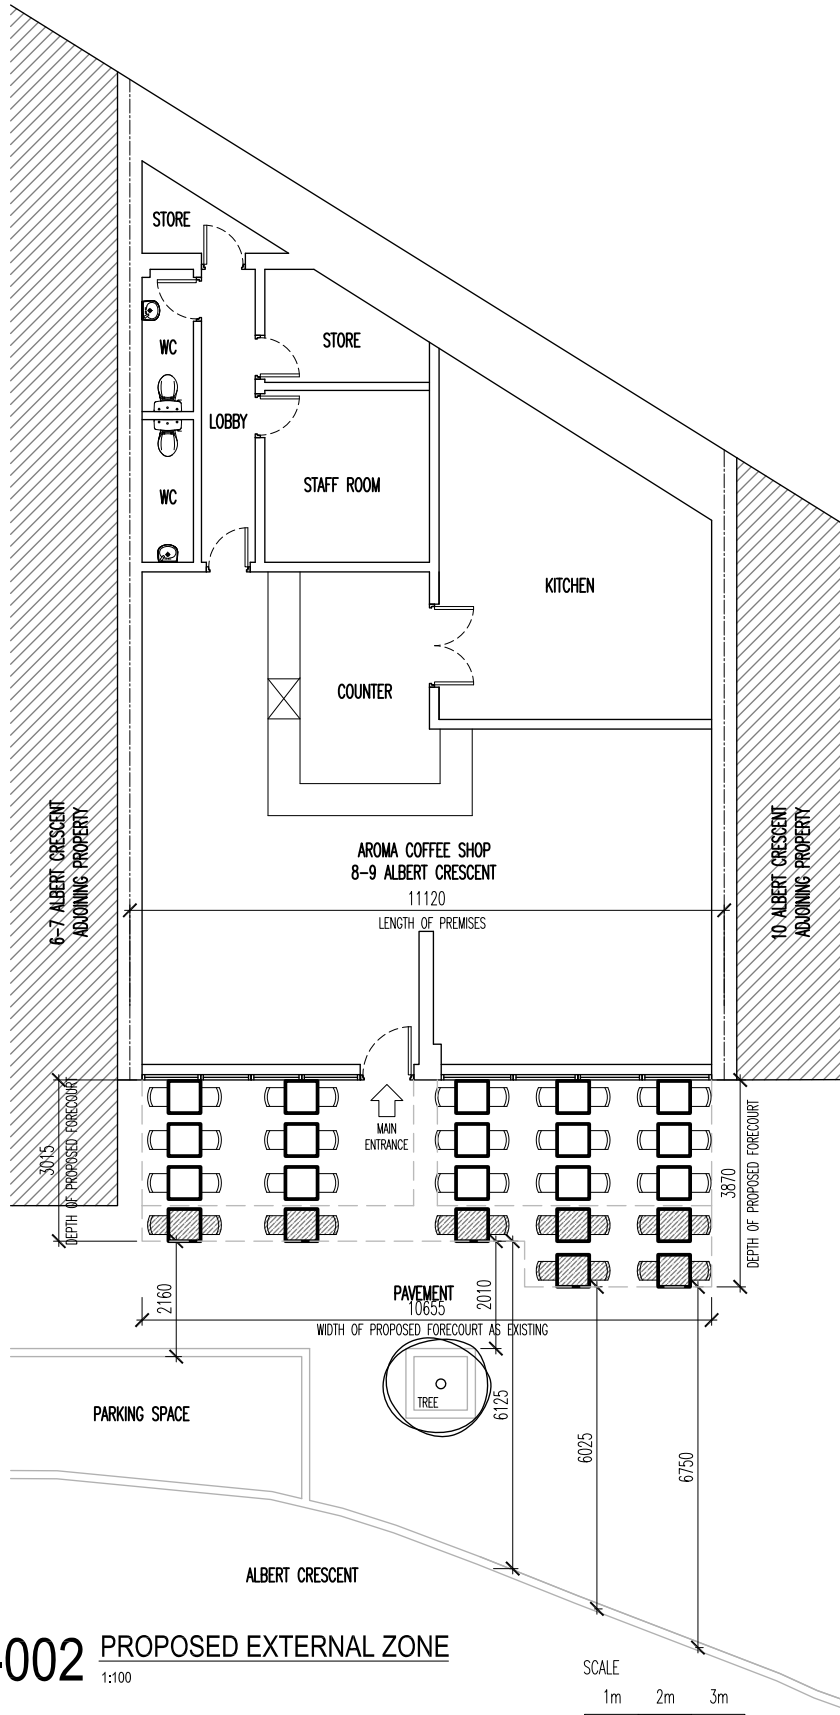



© A JONES + CO ARCHITECTURAL SOLUTIONS
 THIS ELECTRONIC INFORMATION IS CONFIDENTIAL AND THE COPYRIGHT OF A JONES + CO ARCHITECTURAL SOLUTIONS. NO USE IS PERMITTED OF IT OTHER THAN BY THE INTENDED RECIPIENT FOR THE PROPER PURPOSE NOR SHALL IT BE DISCLOSED OR PASSED ON TO ANY OTHER PARTY IN ANY FORM IN WHOLE OR IN PART WITHOUT OUR EXPRESS PERMISSION.
 THE DATA IS SUPPLIED ELECTRONICALLY FOR CONVENIENCE ONLY. THE ORIGINAL INFORMATION IS THE HARD COPY WHICH WILL BE SUPPLIED ON REQUEST. NO DIMENSIONS OR OTHER INFORMATION SHOULD BE INFERRED FROM THE ELECTRONIC DATA UNLESS SPECIFICALLY SHOWN ON THE HARD COPY. WE ACCEPT NO LIABILITY FOR ANY EFFECT THAT THE TRANSMISSION OR USE OF THIS DATA MAY HAVE ON ANY COMPUTER OR SYSTEMS WHETHER IN RELATION TO ANY DEFECT, VIRUS OR ANY OTHER MATTER. YOUR RECEIPT OF THIS INFORMATION AND OPENING OF THE FILES CONSTITUTES ACCEPTANCE OF THESE TERMS.

- CONSTRUCTION NOTES.
1. DO NOT SCALE FROM THIS DRAWING.
 2. VERIFY ALL SITE DIMENSIONS AND LEVELS PRIOR TO MANUFACTURE OF ANY COMPONENT.
 3. READ IN CONJUNCTION WITH ALL OTHER CONTRACT DOCUMENTATION
 4. BRING ANY APPARENT DISCREPANCY TO THE ATTENTION OF THE C.A. PRIOR TO MANUFACTURE/CONSTRUCTION.



LEGEND:

-  TREE
-  EXISTING EXTERNAL SEATING TABLES 60cm x 60cm
-  PROPOSED EXTERNAL SEATING (14 ADDITIONAL COVERS) TABLES 60cm x 60cm
-  EXTENT OF AWNING

Rev.	Date	Description	Rev/Chk By

a jones+co architectural solutions

a jones+co architectural solutions
 65 Rose Glen Romford RM7 6SL
 Tel: 01708 755 674 Email: info@ajonesco.co.uk
 www.ajonesco.co.uk

Job Title

**AROMA CAFE
 8-9 ALBERT CRESCENT
 CHINGFORD MOUNT, LONDON
 E4 6SH**

Title
EXISTING EXTERNAL SEATING ZONE

Drawing Status	
Drawn By	Checked By
CI	
Scale	Date
1:100 (A3)	14MAY21
Project No.	Drawing No.
AJC-1437	SK-001

SK-002 PROPOSED EXTERNAL ZONE
 1:100

