

General Notes


DO NOT SCALE: ALL DIMENSIONS TO BE CONFIRMED ON SITE PRIOR TO COMMENCEMENT OF WORK. ANY DISCREPANCIES ARE TO BE REPORTED TO THE ARCHITECT.

ALL WORK MUST COMPLY WITH THE CURRENT BUILDING REGULATIONS AND LOCAL BY-LAWS.

NO MATERIALS ARE TO BE USED OR METHOD OF WORKMANSHIP EMPLOYED UNLESS CONFORMITY WITH THE CURRENT CODES OF PRACTICE & BRITISH STANDARDS IS ENSURED.

COPYRIGHT OF THIS DRAWING AND CONTENTS REMAIN WITH TIM FLYNN ASSOCIATES.

Project Notes

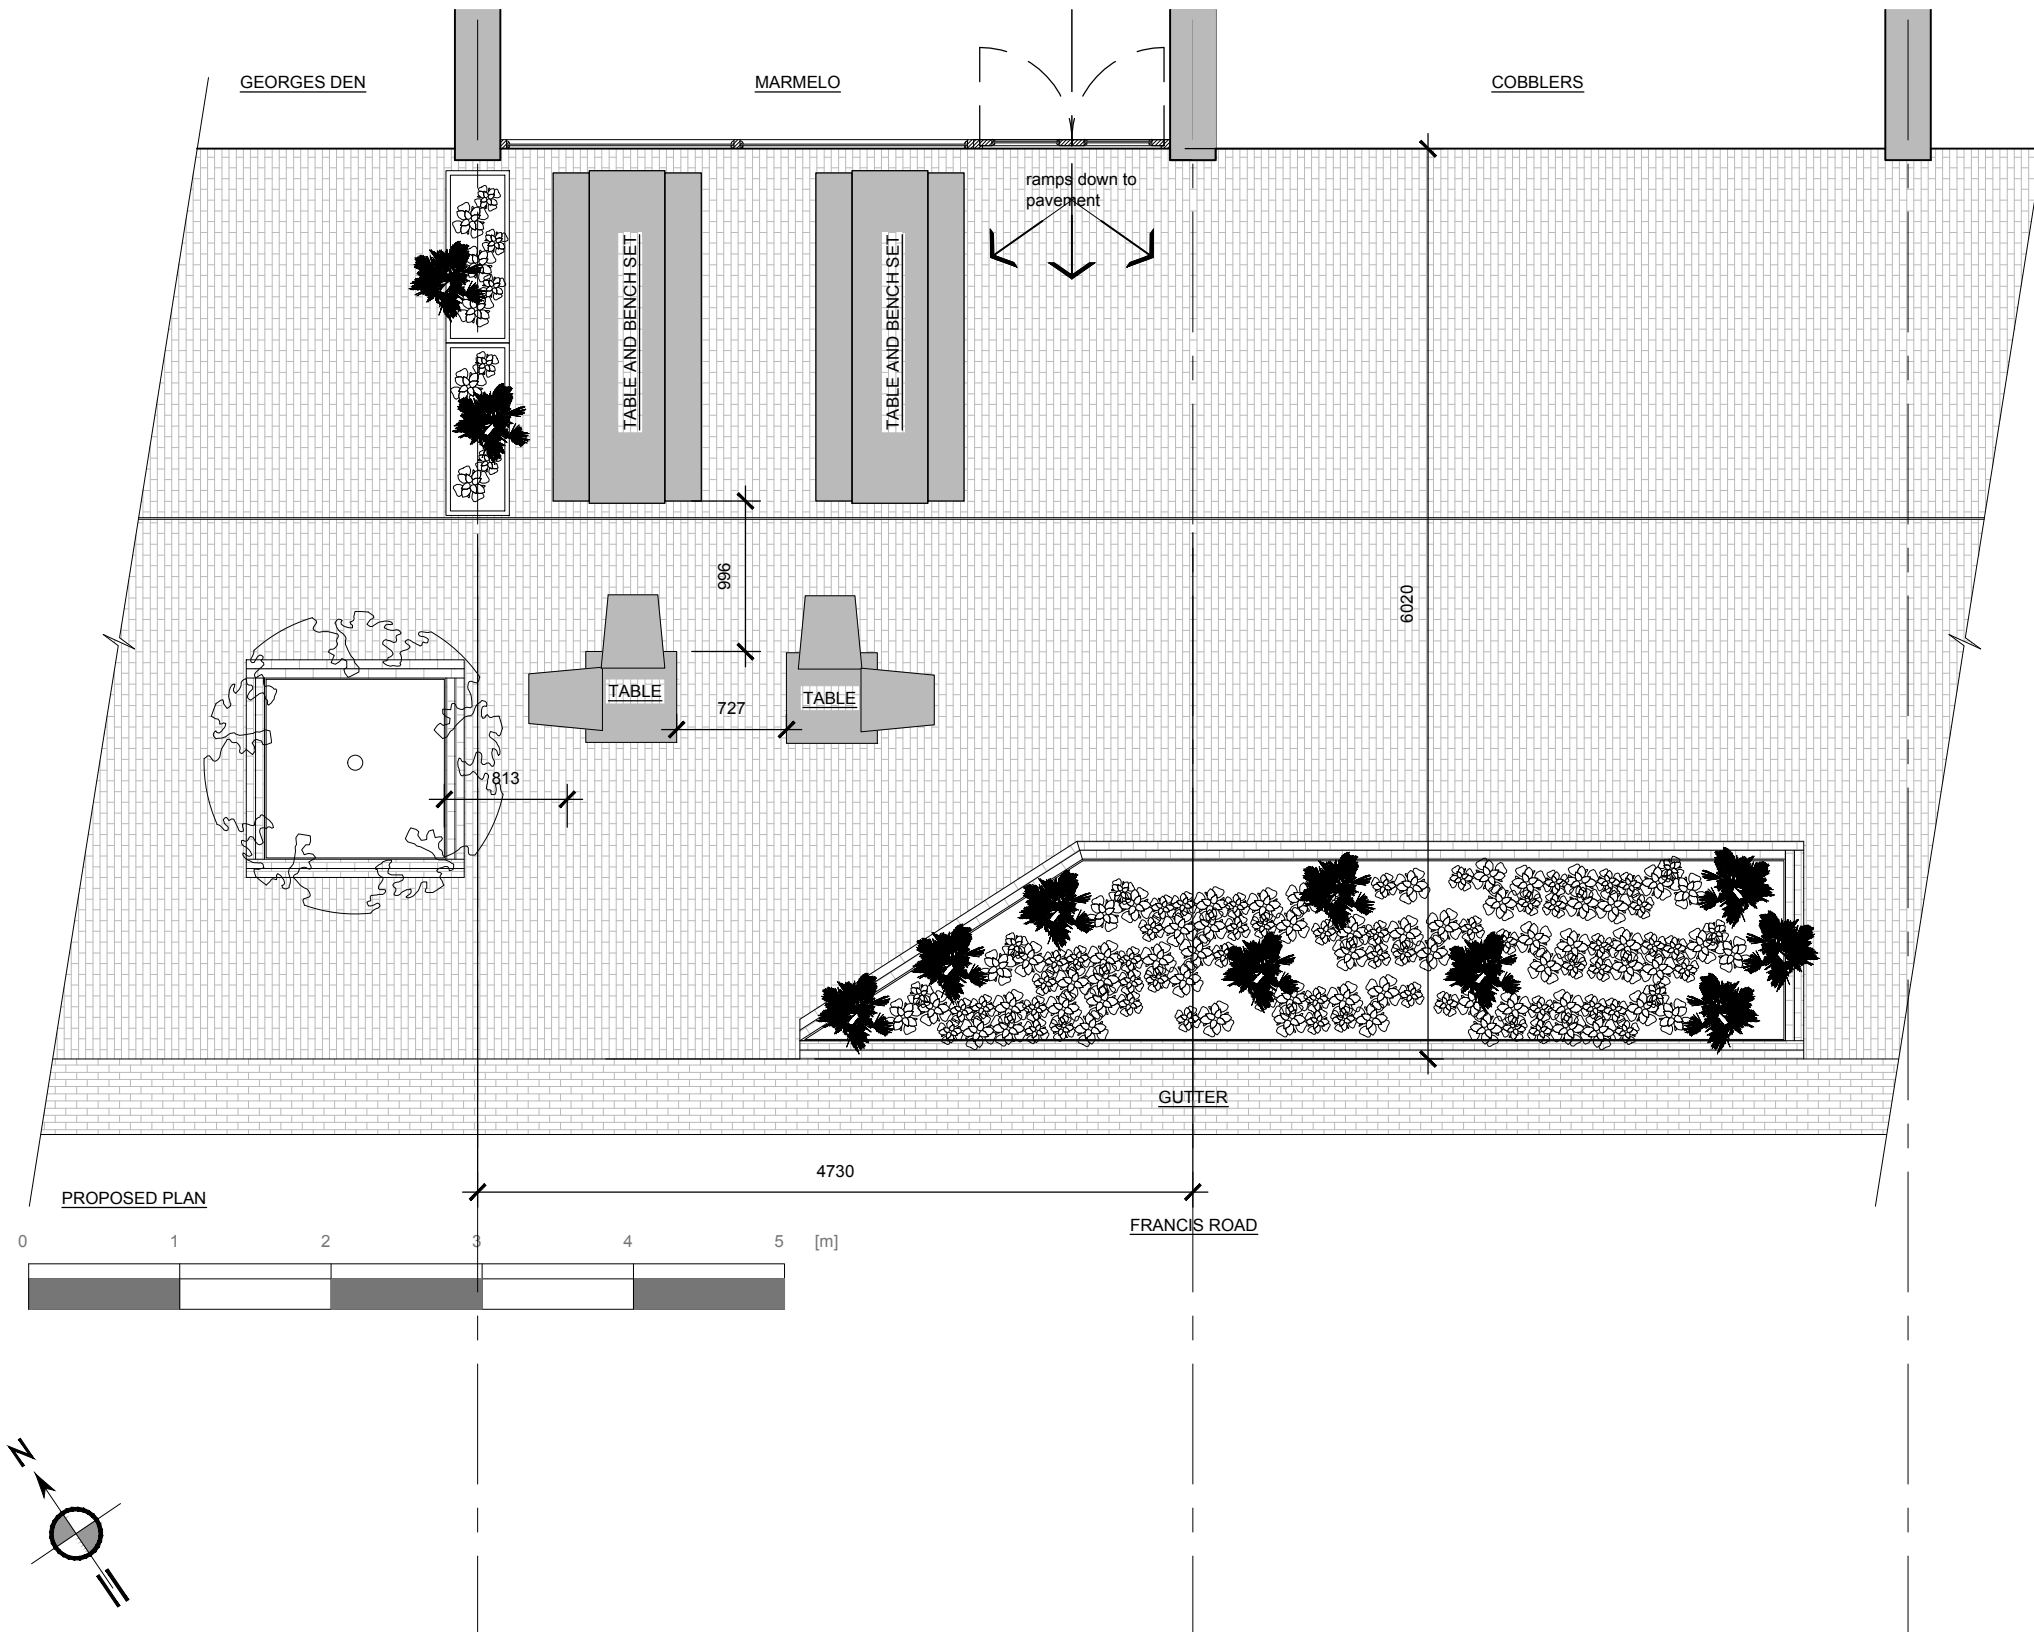

Issue	Date	Description	Dwn	Chk
A			JH	JH

T F ASSOCIATES

41 D Barnsbury Street
London
N1 1PW
United Kingdom

T +44 (0)7974 73 73 42

james@tfa.design

Project				
MARMELO KITCHEN				
FRANCIS ROAD LEYTON				
Title				
OUTDOOR SEATING PROPOSED PLAN				
Scale	Date	FLYNG	Drawing Number	Issue
1:50@A3	APR21		A MK 001	A