

- LEGEND
- Existing Disabled Bay
  - Existing Double Yellow Lines
  - Existing Single Yellow Line
  - Existing Permit Parking Bay
  - Existing Tree
  - Existing Telegraph Pole
  - Existing Lamp Column
  - Existing Sign on Lamp Column
  - Existing Sign on Existing Post
  - Existing Cycle Hub
  - Existing Disabled Bay to be Removed
  - Existing Symbol to be Removed
  - Proposed Disabled Bay
  - Proposed Sign on Lamp Column
  - Proposed sign on Existing Post
  - Proposed Sign on New Post

0	MAR '21	ORIGINAL ISSUE	MS	CG	OK
Rev	Date	Description	Drm	Chk	App

This drawing has been specifically prepared to meet the requirements of the named client and may contain design and innovative features which differ from conventional design standards.

**PROJECT CENTRE**  
part of Marston Holdings



Unit 2 Holford Yard  
London  
WC1X 9HD  
Tel. 0330 1358 950  
Mail. info@projectcentre.co.uk  
Web. www.projectcentre.co.uk

Client

Project

DISABLED BAY  
REVIEW

Drawing Title

101 ASHVILLE ROAD, E11

Drawing Status




 












FOR INFORMATION

 Drawn MS	Designed CG	Date MAR '21	Scale NTS	Size A3
-------------	----------------	-----------------	--------------	------------

Drawing No. 1000005135-2-SK01-11-A-025	Rev -
---	----------



## LEGEND

- |   |                                     |
|---|-------------------------------------|
|  | Existing Disabled Bay               |
|  | Existing Double Yellow Lines        |
|  | Existing Single Yellow Line         |
|  | Existing Permit Parking Bay         |
|  | Existing Tree                       |
|  | Existing Telegraph Pole             |
|  | Existing Lamp Column                |
|  | Existing Sign on Lamp Column        |
|  | Existing Sign on Existing Post      |
|  | Existing Cycle Hub                  |
|  | Existing Disabled Bay to be Removed |
|  | Existing Symbol to be Removed       |
|  | Proposed Disabled Bay               |
|  | Proposed Sign on Lamp Column        |
|  | Proposed sign on Existing Post      |
|  | Proposed Sign on New Post           |

0	MAR '21	ORIGINAL ISSUE	MS	CG	OK
Rev	Date	Description	Drm	Chk	App

This drawing has been specifically prepared to meet the requirements of the named client and may contain design and innovative features which differ from conventional design standards.

**PROJECT CENTRE**  
part of Marston Holdings



Unit 2 Holford Yard  
London  
WC1X 9HD  
Tel. 0330 1358 950  
Mail. [info@projectcentre.co.uk](mailto:info@projectcentre.co.uk)  
Web. [www.projectcentre.co.uk](http://www.projectcentre.co.uk)

Client



Project

## DISABLED BAY REVIEW

Drawing Title

152 ASHVILLE ROAD, E11

Drawing Status

FOR INFORMATION

Drawn MS	Designed CG	Date MAR '21	Scale NTS	Size A3
Drawing No. 1000005135-2-SK01-11-A-026				Rev -





- LEGEND
- Existing Disabled Bay
  - Existing Double Yellow Lines
  - Existing Single Yellow Line
  - Existing Permit Parking Bay
  - Existing Tree
  - Existing Telegraph Pole
  - Existing Lamp Column
  - Existing Sign on Lamp Column
  - Existing Sign on Existing Post
  - Existing Cycle Hub
  - Existing Disabled Bay to be Removed
  - Existing Symbol to be Removed
  - Proposed Disabled Bay
  - Proposed Sign on Lamp Column
  - Proposed sign on Existing Post
  - Proposed Sign on New Post

0	MAR '21	ORIGINAL ISSUE	MS	CG	OK
Rev	Date	Description	Drn	Chk	App

This drawing has been specifically prepared to meet the requirements of the named client and may contain design and innovative features which differ from conventional design standards.

**PROJECT CENTRE**  
part of Marston Holdings



Unit 2 Holford Yard  
London  
WC1X 9HD  
Tel. 0330 1358 950  
Mail. info@projectcentre.co.uk  
Web. www.projectcentre.co.uk

Client



Project

DISABLED BAY  
REVIEW

Drawing Title


OPPOSITE SOUTHFIELD COURT, CECIL ROAD, E11

Drawing Status

FOR INFORMATION

Drawn MS	Designed CG	Date MAR '21	Scale NTS	Size A3
-------------	----------------	-----------------	--------------	------------

Drawing No. 1000005135-2-SK01-11-B-063-064	Rev -
---	----------

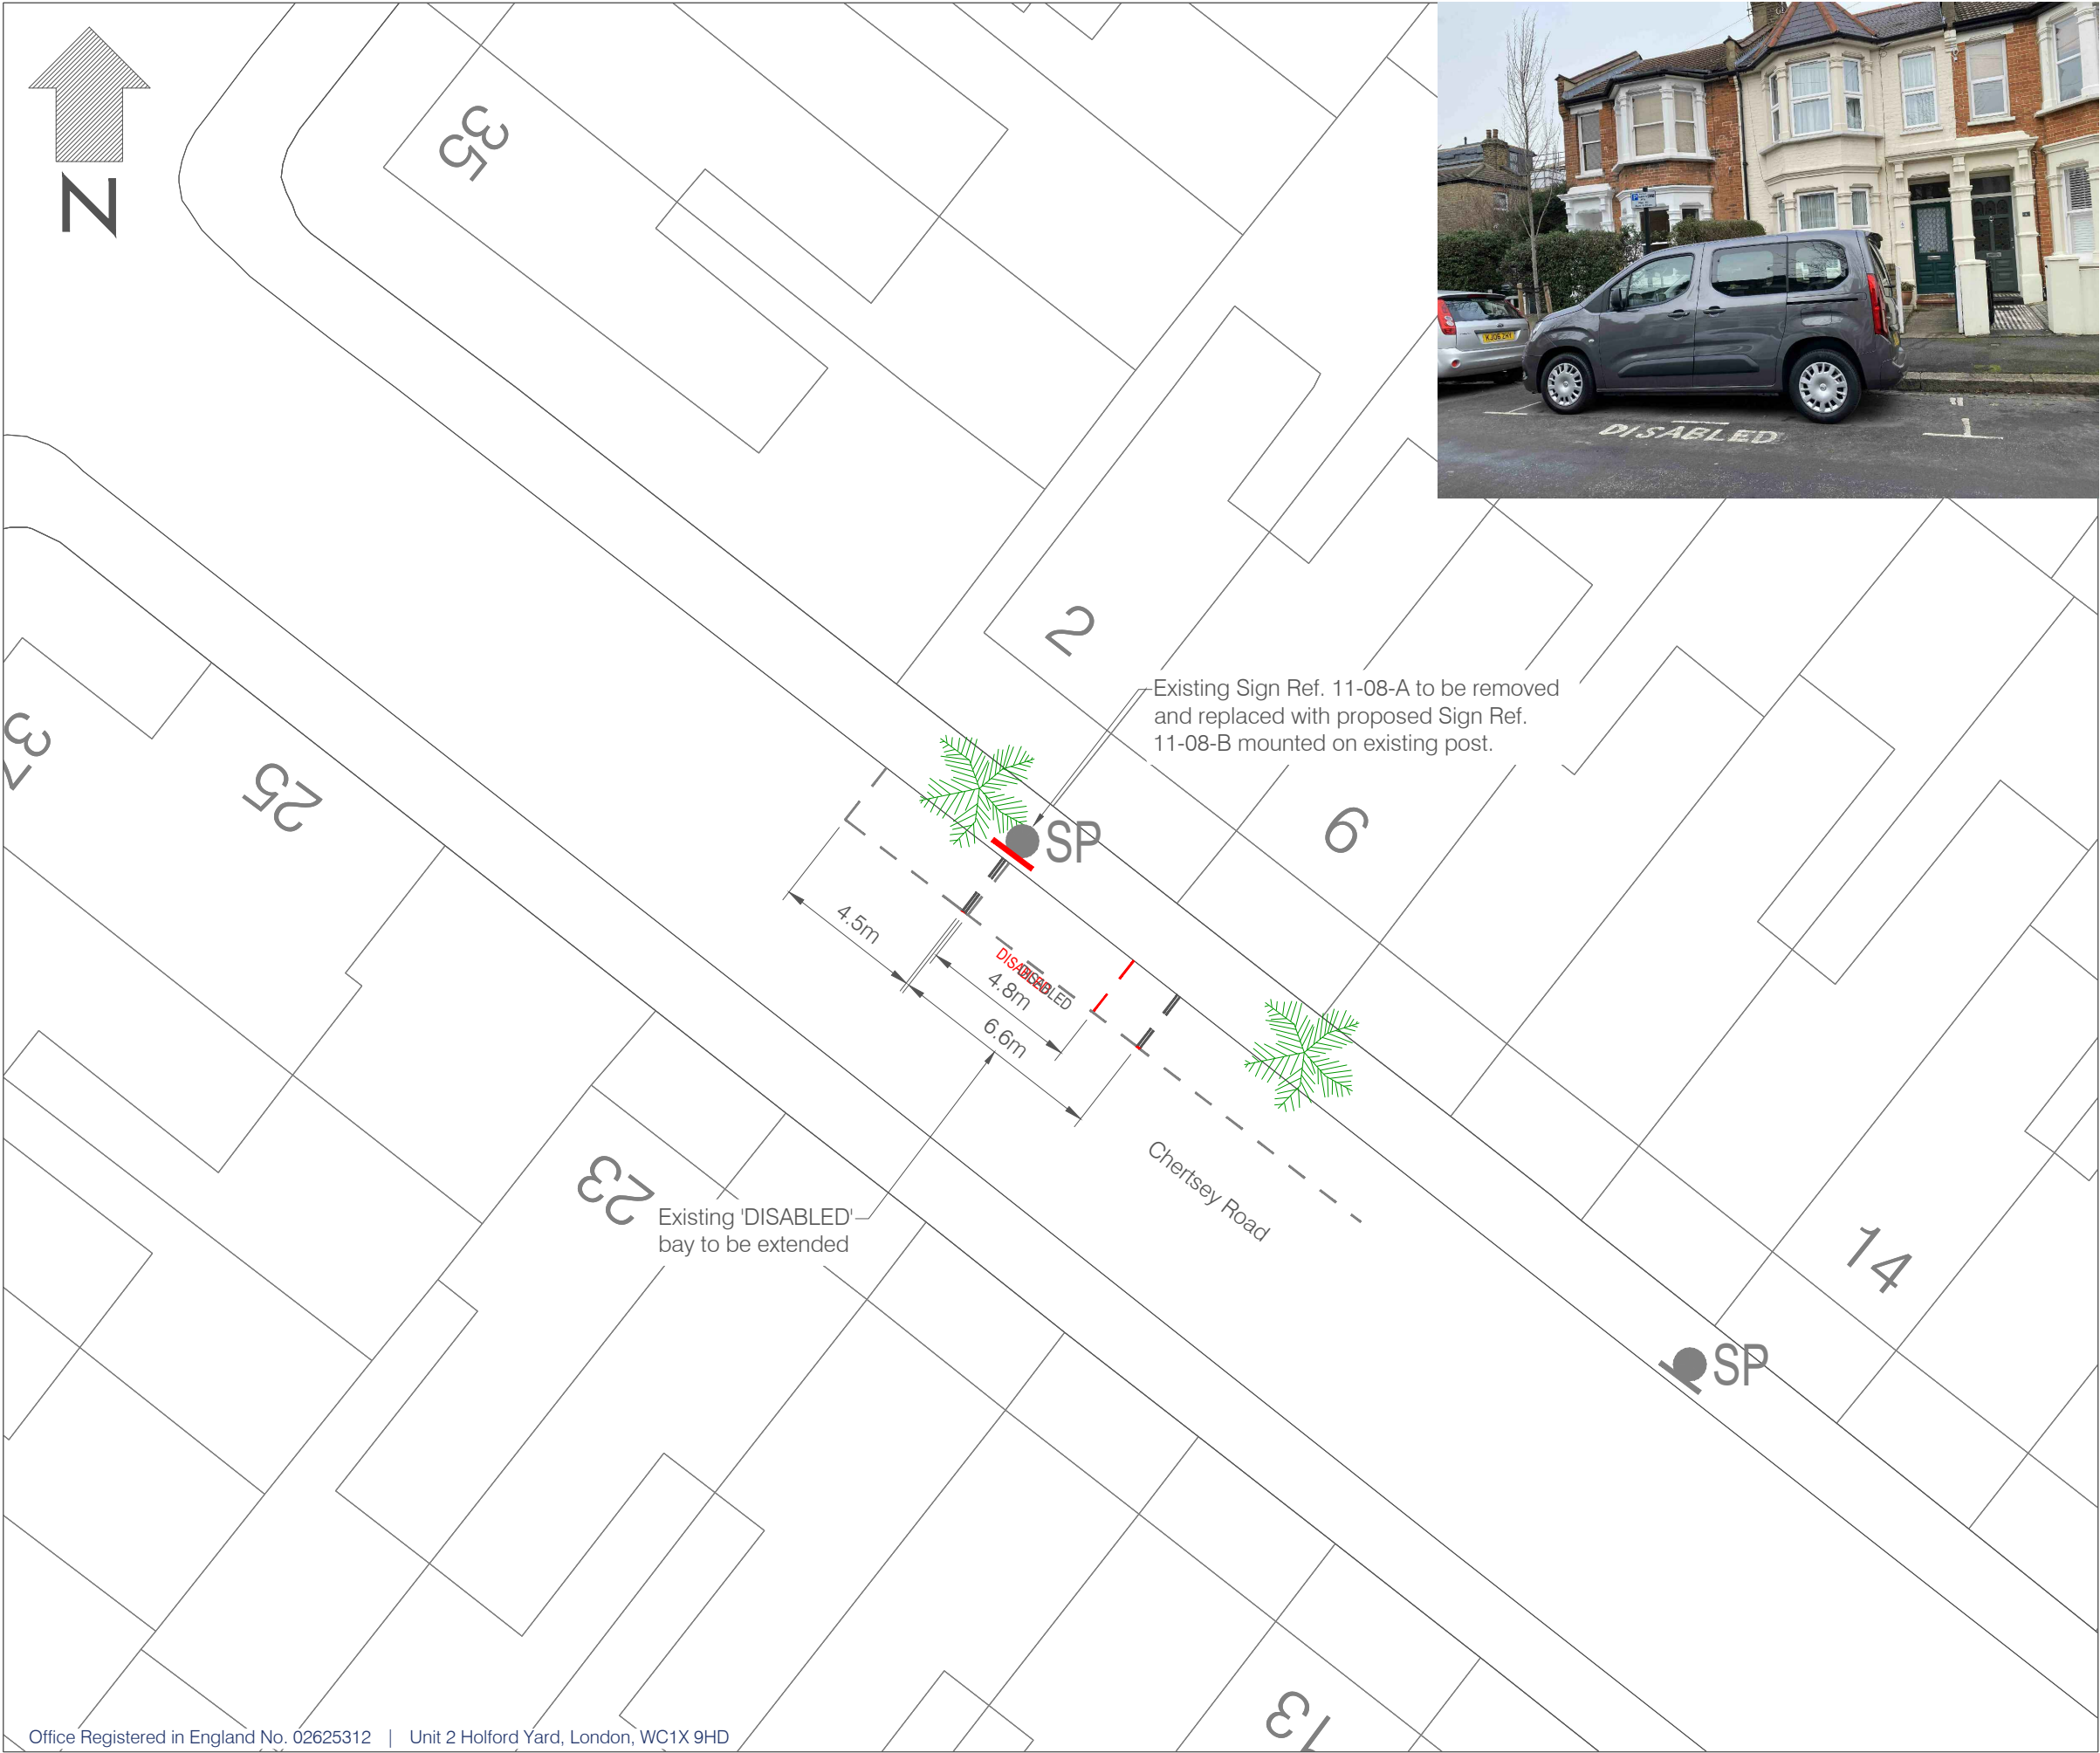

- LEGEND
- Existing Disabled Bay
  - Existing Double Yellow Lines
  - Existing Single Yellow Line
  - Existing Permit Parking Bay
  - Existing Tree
  - Existing Telegraph Pole
  - Existing Lamp Column
  - Existing Sign on Lamp Column
  - Existing Sign on Existing Post
  - Existing Cycle Hub
  - Existing Disabled Bay to be Removed
  - Existing Symbol to be Removed
  - Proposed Disabled Bay
  - Proposed Sign on Lamp Column
  - Proposed sign on Existing Post
  - Proposed Sign on New Post

0	MAR '21	ORIGINAL ISSUE	MS	CG	OK
Rev	Date	Description	Drm	Chk	App


This drawing has been specifically prepared to meet the requirements of the named client and may contain design and innovative features which differ from conventional design standards.

PROJECT  
CENTRE  
part of Marston Holdings



Unit 2 Holford Yard  
London  
WC1X 9HD  
Tel. 0330 1358 950  
Mail. info@projectcentre.co.uk  
Web. www.projectcentre.co.uk

Client



**Waltham Forest**

Project

DISABLED BAY  
REVIEW

Drawing Title

4 CHERTSEY ROAD, E11



Drawing Status

FOR INFORMATION

Drawn MS	Designed CG	Date MAR '21	Scale NTS	Size A3
-------------	----------------	-----------------	--------------	------------

Drawing No. 1000005135-2-SK01-11-B-066	Rev -
---	----------



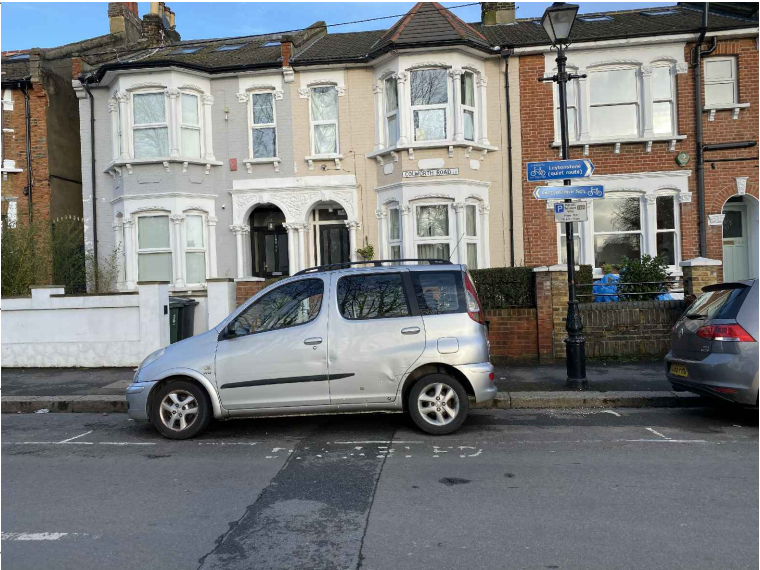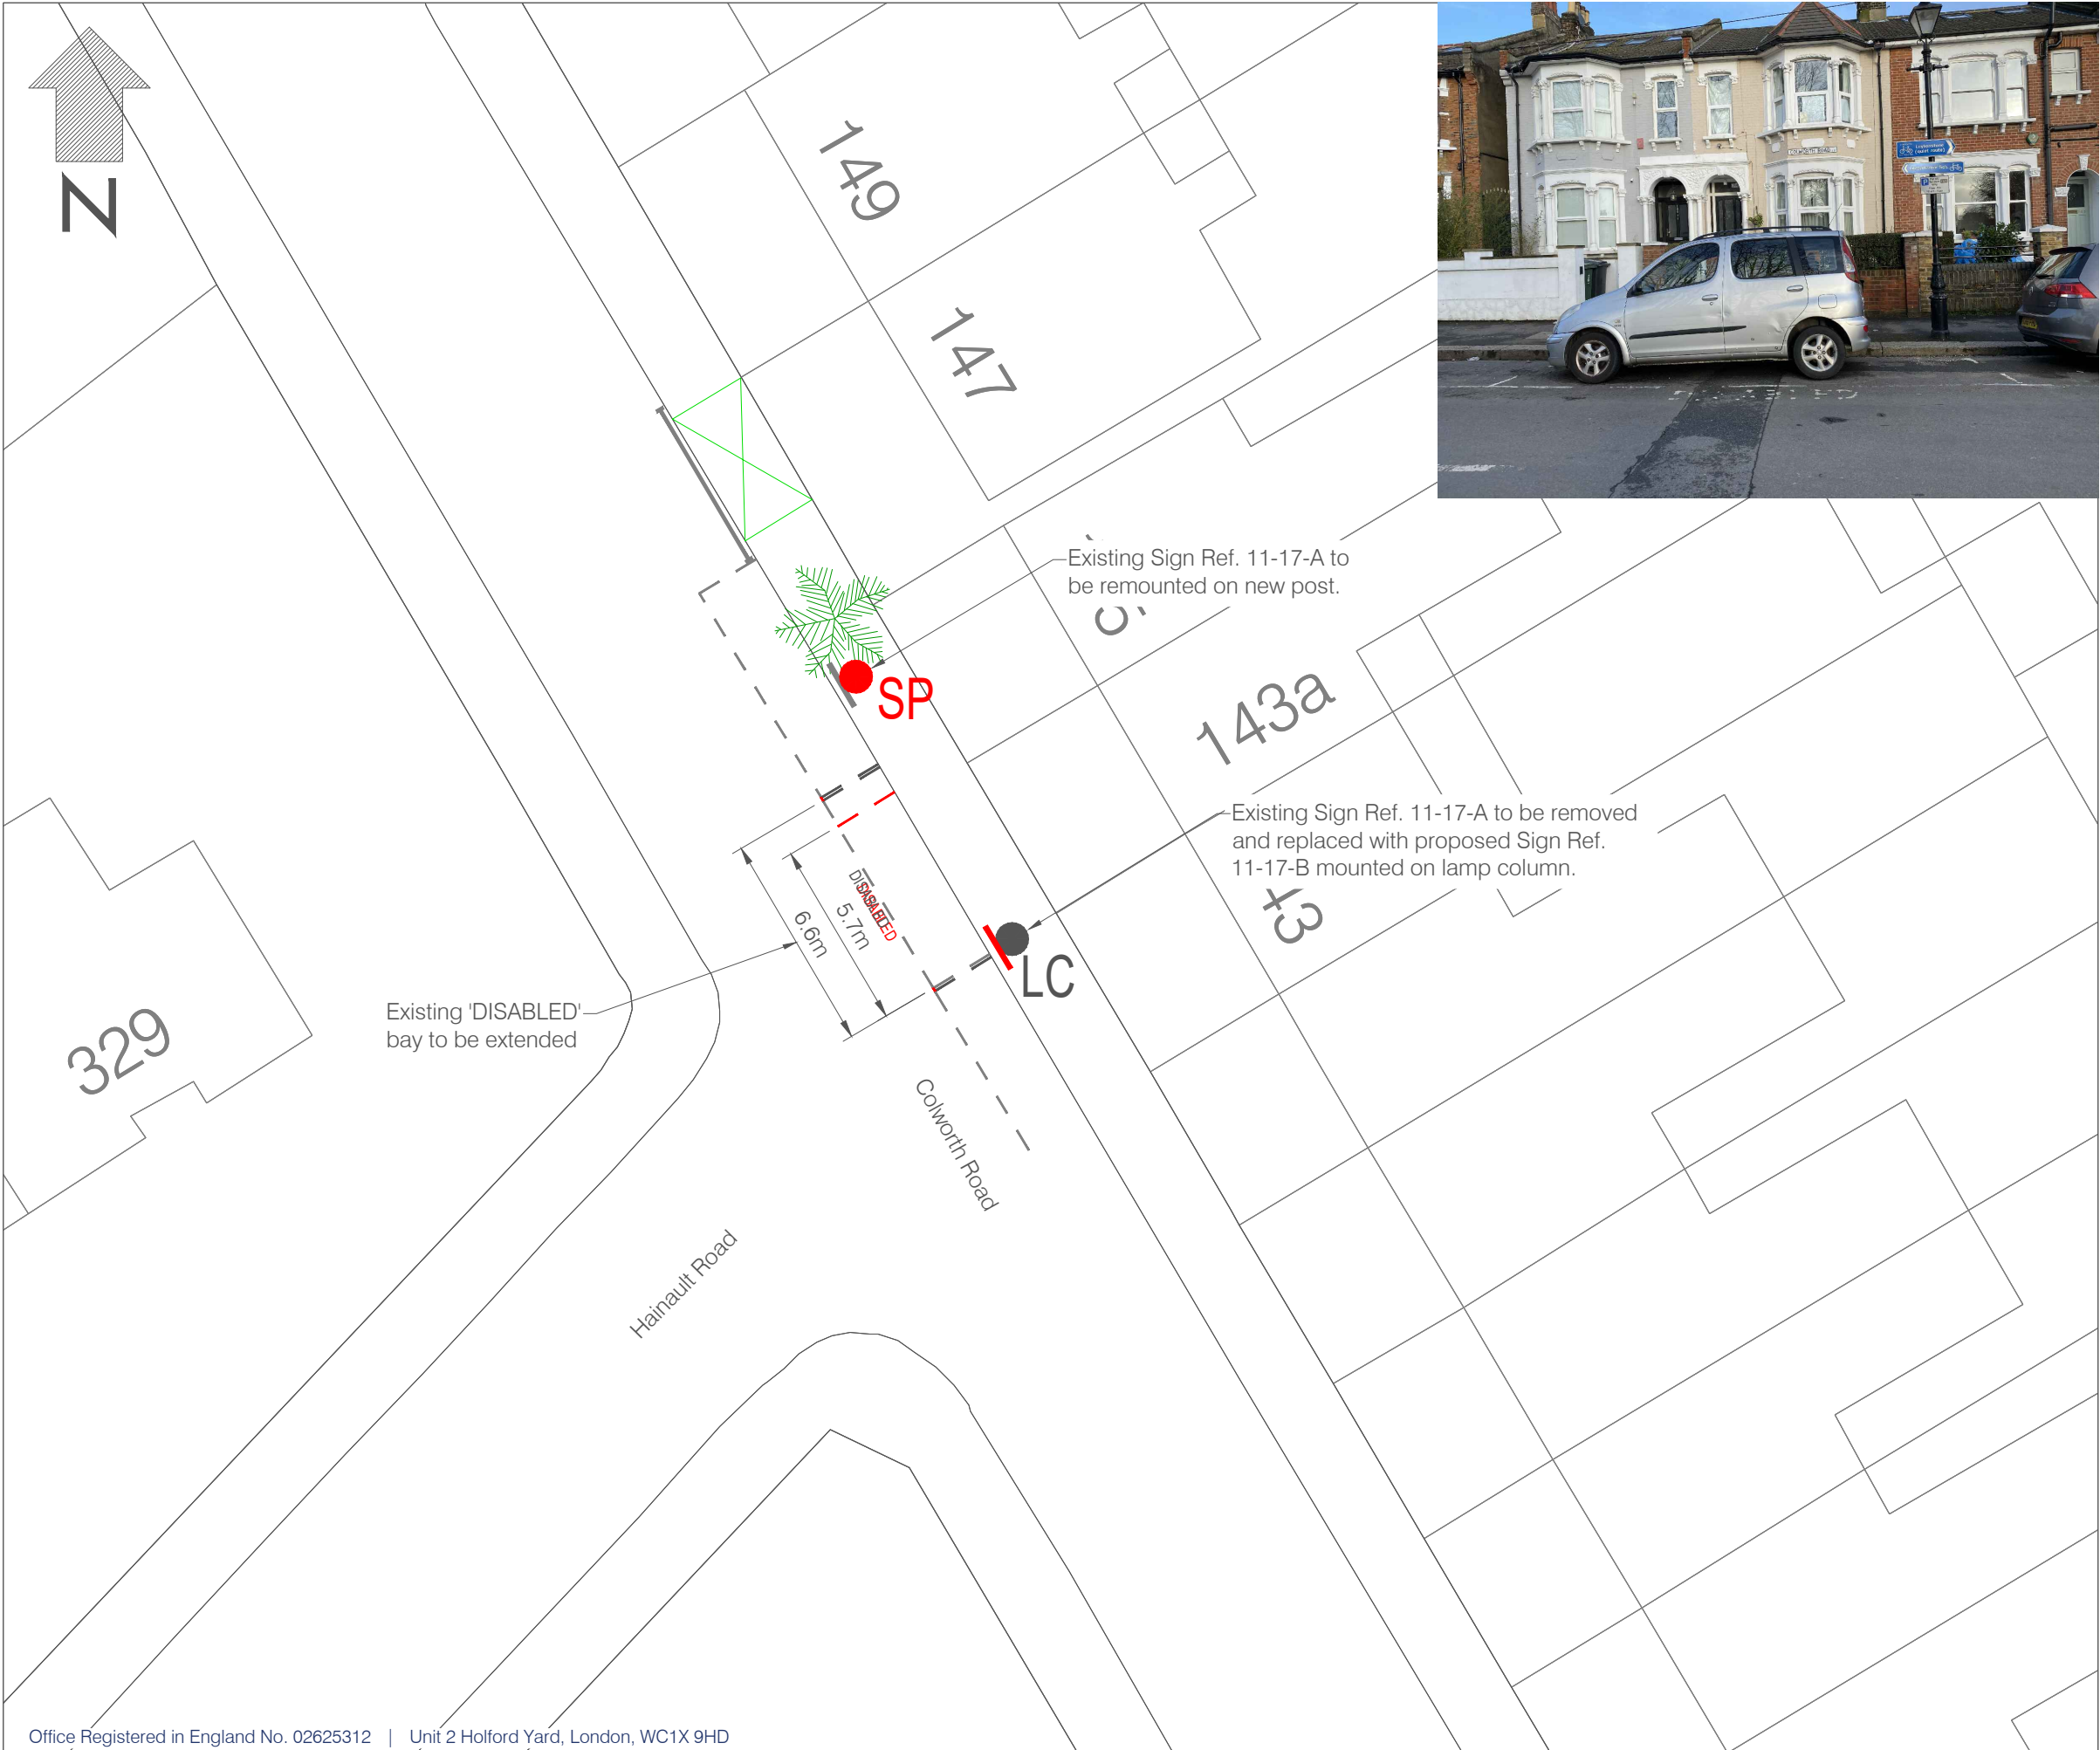

- LEGEND
- Existing Disabled Bay
  - Existing Double Yellow Lines
  - Existing Single Yellow Line
  - Existing Permit Parking Bay
  - Existing Tree
  - Existing Telegraph Pole
  - Existing Lamp Column
  - Existing Sign on Lamp Column
  - Existing Sign on Existing Post
  - Existing Cycle Hub
  - Existing Disabled Bay to be Removed
  - Existing Symbol to be Removed
  - Proposed Disabled Bay
  - Proposed Sign on Lamp Column
  - Proposed sign on Existing Post
  - Proposed Sign on New Post

0	MAR '21	ORIGINAL ISSUE	MS	CG	OK
Rev	Date	Description	Drn	Chk	App

This drawing has been specifically prepared to meet the requirements of the named client and may contain design and innovative features which differ from conventional design standards.

**PROJECT CENTRE**  
part of Marston Holdings



Unit 2 Holford Yard  
London  
WC1X 9HD  
Tel. 0330 1358 950  
Mail. info@projectcentre.co.uk  
Web. www.projectcentre.co.uk

Client



Project

DISABLED BAY  
REVIEW

Drawing Title


145 COLWORTH ROAD, E11

Drawing Status

FOR INFORMATION

Drawn MS	Designed CG	Date MAR '21	Scale NTS	Size A3
-------------	----------------	-----------------	--------------	------------

Drawing No. 1000005135-2-SK01-11-B-077	Rev -
---	----------

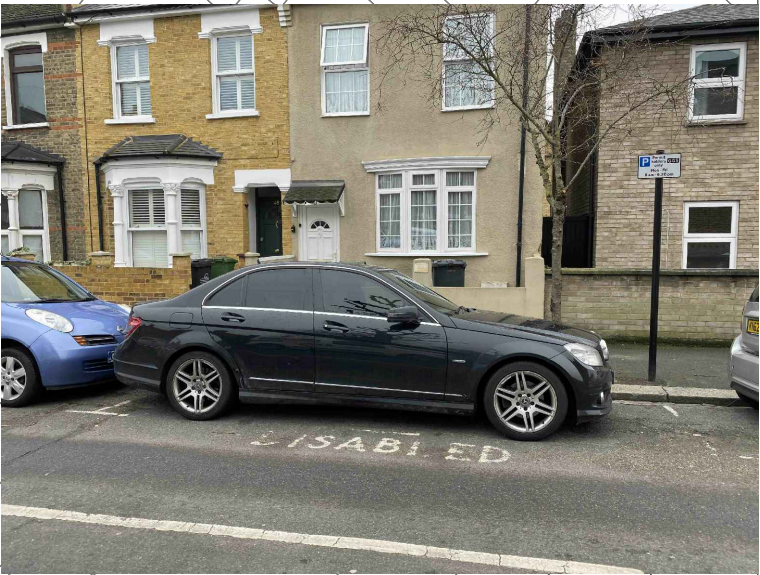

- LEGEND
- Existing Disabled Bay
  - Existing Double Yellow Lines
  - Existing Single Yellow Line
  - Existing Permit Parking Bay
  - Existing Tree
  - Existing Telegraph Pole
  - Existing Lamp Column
  - Existing Sign on Lamp Column
  - Existing Sign on Existing Post
  - Existing Cycle Hub
  - Existing Disabled Bay to be Removed
  - Existing Symbol to be Removed
  - Proposed Disabled Bay
  - Proposed Sign on Lamp Column
  - Proposed sign on Existing Post
  - Proposed Sign on New Post

0	MAR '21	ORIGINAL ISSUE	MS	CG	OK
Rev	Date	Description	Drn	Chk	App

This drawing has been specifically prepared to meet the requirements of the named client and may contain design and innovative features which differ from conventional design standards.

**PROJECT CENTRE**  
part of Marston Holdings



Unit 2 Holford Yard  
London  
WC1X 9HD  
Tel. 0330 1358 950  
Mail. info@projectcentre.co.uk  
Web. www.projectcentre.co.uk

Client

**Waltham Forest**

Project

DISABLED BAY  
REVIEW

Drawing Title

46 & 50 ELM ROAD, E11

Drawing Status

**FOR INFORMATION**

Drawn MS	Designed CG	Date MAR '21	Scale NTS	Size A3
-------------	----------------	-----------------	--------------	------------

Drawing No.  
1000005135-2-SK01-11-B-088-089

Rev  
-





- LEGEND
- Existing Disabled Bay
  - Existing Double Yellow Lines
  - Existing Single Yellow Line
  - Existing Permit Parking Bay
  - Existing Tree
  - Existing Telegraph Pole
  - Existing Lamp Column
  - Existing Sign on Lamp Column
  - Existing Sign on Existing Post
  - Existing Cycle Hub
  - Existing Disabled Bay to be Removed
  - Existing Symbol to be Removed
  - Proposed Disabled Bay
  - Proposed Sign on Lamp Column
  - Proposed sign on Existing Post
  - Proposed Sign on New Post

0	MAR '21	ORIGINAL ISSUE	MS	CG	OK
Rev	Date	Description	Drn	Chk	App


This drawing has been specifically prepared to meet the requirements of the named client and may contain design and innovative features which differ from conventional design standards.

PROJECT  
CENTRE  
part of Marston Holdings



Unit 2 Holford Yard  
London  
WC1X 9HD  
Tel. 0330 1358 950  
Mail. info@projectcentre.co.uk  
Web. www.projectcentre.co.uk

Client



Waltham Forest

Project

DISABLED BAY  
REVIEW

Drawing Title

REAR OF 16 TO 58 ACACIA ROAD, E11

Drawing Status

FOR INFORMATION

Drawn MS	Designed CG	Date MAR '21	Scale NTS	Size A3
-------------	----------------	-----------------	--------------	------------

Drawing No. 1000005135-2-SK01-11-A-008	Rev -
---	----------



- LEGEND
- Existing Disabled Bay
  - Existing Double Yellow Lines
  - Existing Single Yellow Line
  - Existing Permit Parking Bay
  - Existing Tree
  - Existing Telegraph Pole
  - Existing Lamp Column
  - Existing Sign on Lamp Column
  - Existing Sign on Existing Post
  - Existing Cycle Hub
  - Existing Disabled Bay to be Removed
  - Existing Symbol to be Removed
  - Proposed Disabled Bay
  - Proposed Sign on Lamp Column
  - Proposed sign on Existing Post
  - Proposed Sign on New Post

0	MAR '21	ORIGINAL ISSUE	MS	CG	OK
Rev	Date	Description	Drn	Chk	App


This drawing has been specifically prepared to meet the requirements of the named client and may contain design and innovative features which differ from conventional design standards.

**PROJECT CENTRE**  
part of Marston Holdings



Unit 2 Holford Yard  
London  
WC1X 9HD  
Tel. 0330 1358 950  
Mail. info@projectcentre.co.uk  
Web. www.projectcentre.co.uk

Client

  
**Waltham Forest**

Project

DISABLED BAY  
REVIEW

Drawing Title

REAR OF 16 TO 58 ACACIA ROAD, E11

Drawing Status

FOR INFORMATION

Drawn	Designed	Date	Scale	Size
MS	CG	MAR '21	NTS	A3

Drawing No.	Rev
1000005135-2-SK01-11-A-009	-





Office Registered in England No. 02625312 | Unit 2 Holford Yard, London, WC1X 9HD

- LEGEND
- Existing Disabled Bay
  - Existing Double Yellow Lines
  - Existing Single Yellow Line
  - Existing Permit Parking Bay
  - Existing Tree
  - Existing Telegraph Pole
  - Existing Lamp Column
  - Existing Sign on Lamp Column
  - Existing Sign on Existing Post
  - Existing Cycle Hub
  - Existing Disabled Bay to be Removed
  - Existing Symbol to be Removed
  - Proposed Disabled Bay
  - Proposed Sign on Lamp Column
  - Proposed sign on Existing Post
  - Proposed Sign on New Post

0	MAR '21	ORIGINAL ISSUE	MS	CG	OK
Rev	Date	Description	Drm	Chk	App

This drawing has been specifically prepared to meet the requirements of the named client and may contain design and innovative features which differ from conventional design standards.

**PROJECT CENTRE**  
part of Marston Holdings



Unit 2 Holford Yard  
London  
WC1X 9HD  
Tel. 0330 1358 950  
Mail. info@projectcentre.co.uk  
Web. www.projectcentre.co.uk

Client



Project

DISABLED BAY  
REVIEW

Drawing Title



41 ASHVILLE ROAD, E11

Drawing Status

FOR INFORMATION

Drawn MS	Designed CG	Date MAR '21	Scale NTS	Size A3
-------------	----------------	-----------------	--------------	------------

Drawing No. 1000005135-2-SK01-11-A-023	Rev -
---	----------

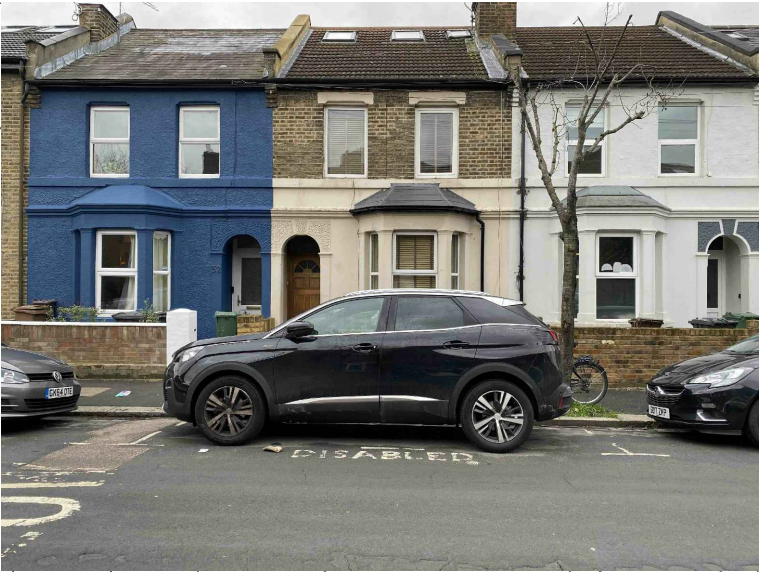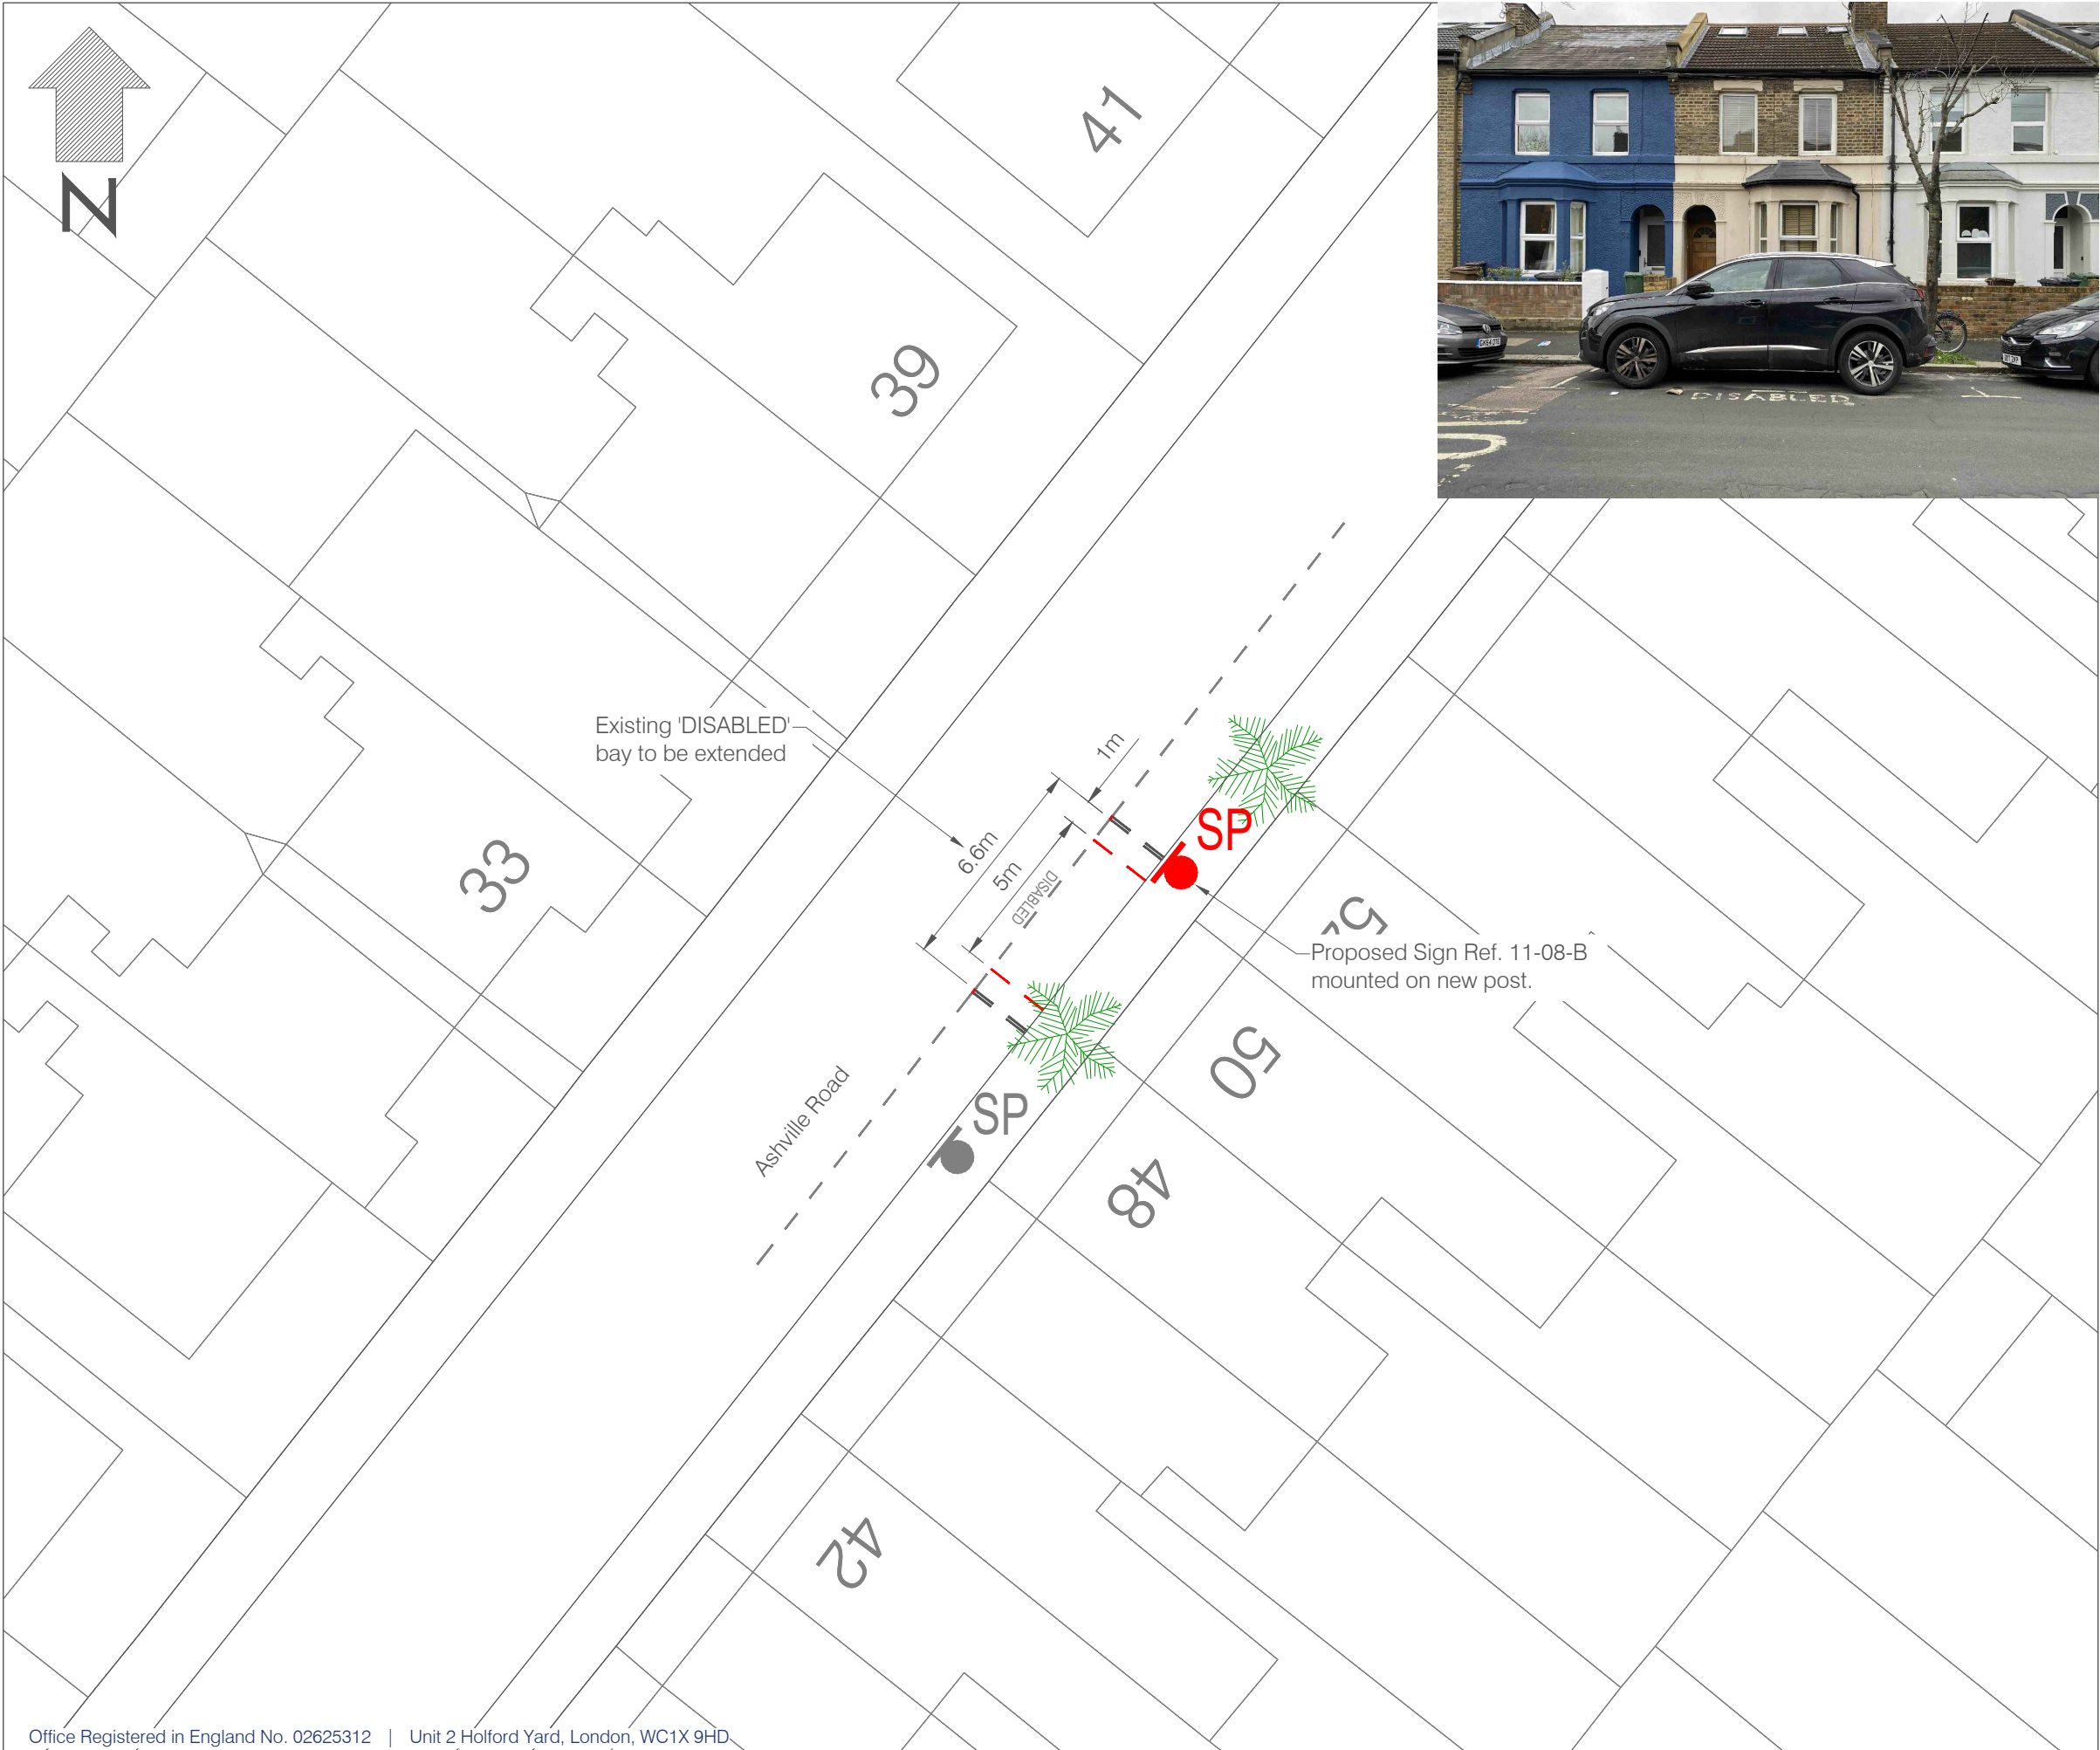

- LEGEND
- Existing Disabled Bay
  - Existing Double Yellow Lines
  - Existing Single Yellow Line
  - Existing Permit Parking Bay
  - Existing Tree
  - Existing Telegraph Pole
  - Existing Lamp Column
  - Existing Sign on Lamp Column
  - Existing Sign on Existing Post
  - Existing Cycle Hub
  - Existing Disabled Bay to be Removed
  - Existing Symbol to be Removed
  - Proposed Disabled Bay
  - Proposed Sign on Lamp Column
  - Proposed sign on Existing Post
  - Proposed Sign on New Post

0	MAR '21	ORIGINAL ISSUE	MS	CG	OK
Rev	Date	Description	Drn	Chk	App


This drawing has been specifically prepared to meet the requirements of the named client and may contain design and innovative features which differ from conventional design standards.

**PROJECT CENTRE**  
part of Marston Holdings



Unit 2 Holford Yard  
London  
WC1X 9HD  
Tel. 0330 1358 950  
Mail. info@projectcentre.co.uk  
Web. www.projectcentre.co.uk

Client



**Waltham Forest**

Project

DISABLED BAY  
REVIEW

Drawing Title

50 ASHVILLE ROAD, E11

Drawing Status

FOR INFORMATION

Drawn	Designed	Date	Scale	Size
MS	CG	MAR '21	NTS	A3

Drawing No.	Rev
1000005135-2-SK01-11-A-024	-