

- LEGEND
- Existing Disabled Bay
  - Existing Double Yellow Lines
  - Existing Single Yellow Line
  - Existing Permit Parking Bay
  - Existing Tree
  - Existing Telegraph Pole
  - Existing Lamp Column
  - Existing Sign on Lamp Column
  - Existing Sign on Existing Post
  - Existing Cycle Hub
  - Existing Disabled Bay to be Removed
  - Existing Symbol to be Removed
  - Proposed Disabled Bay
  - Proposed Sign on Lamp Column
  - Proposed sign on Existing Post
  - Proposed Sign on New Post

0	MAR '21	ORIGINAL ISSUE	MS	CG	OK
Rev	Date	Description	Drm	Chk	App

This drawing has been specifically prepared to meet the requirements of the named client and may contain design and innovative features which differ from conventional design standards.

PROJECT CENTRE  
part of Marston Holdings



Unit 2 Holford Yard  
London  
WC1X 9HD  
Tel. 0330 1358 950  
Mail. info@projectcentre.co.uk  
Web. www.projectcentre.co.uk

Client



Project

DISABLED BAY  
REVIEW

Drawing Title

18 JERSEY ROAD, E11

Drawing Status

FOR INFORMATION

Drawn MS	Designed CG	Date MAR '21	Scale NTS	Size A3
-------------	----------------	-----------------	--------------	------------

Drawing No. 1000005135-2-SK01-11-C-129	Rev -
---	----------



- LEGEND
- Existing Disabled Bay
  - Existing Double Yellow Lines
  - Existing Single Yellow Line
  - Existing Permit Parking Bay
  - Existing Tree
  - Existing Telegraph Pole
  - Existing Lamp Column
  - Existing Sign on Lamp Column
  - Existing Sign on Existing Post
  - Existing Cycle Hub
  - Existing Disabled Bay to be Removed
  - Existing Symbol to be Removed
  - Proposed Disabled Bay
  - Proposed Sign on Lamp Column
  - Proposed sign on Existing Post
  - Proposed Sign on New Post

0	MAR '21	ORIGINAL ISSUE	MS	CG	OK
Rev	Date	Description	Drn	Chk	App


This drawing has been specifically prepared to meet the requirements of the named client and may contain design and innovative features which differ from conventional design standards.

PROJECT CENTRE  
part of Marston Holdings



Unit 2 Holford Yard  
London  
WC1X 9HD  
Tel. 0330 1358 950  
Mail. info@projectcentre.co.uk  
Web. www.projectcentre.co.uk

Client



Waltham Forest

Project

DISABLED BAY  
REVIEW

Drawing Title


15 LANCASTER ROAD, E11

Drawing Status

FOR INFORMATION

Drawn MS	Designed CG	Date MAR '21	Scale NTS	Size A3
-------------	----------------	-----------------	--------------	------------

Drawing No. 1000005135-2-SK01-11-C-131	Rev -
---	----------

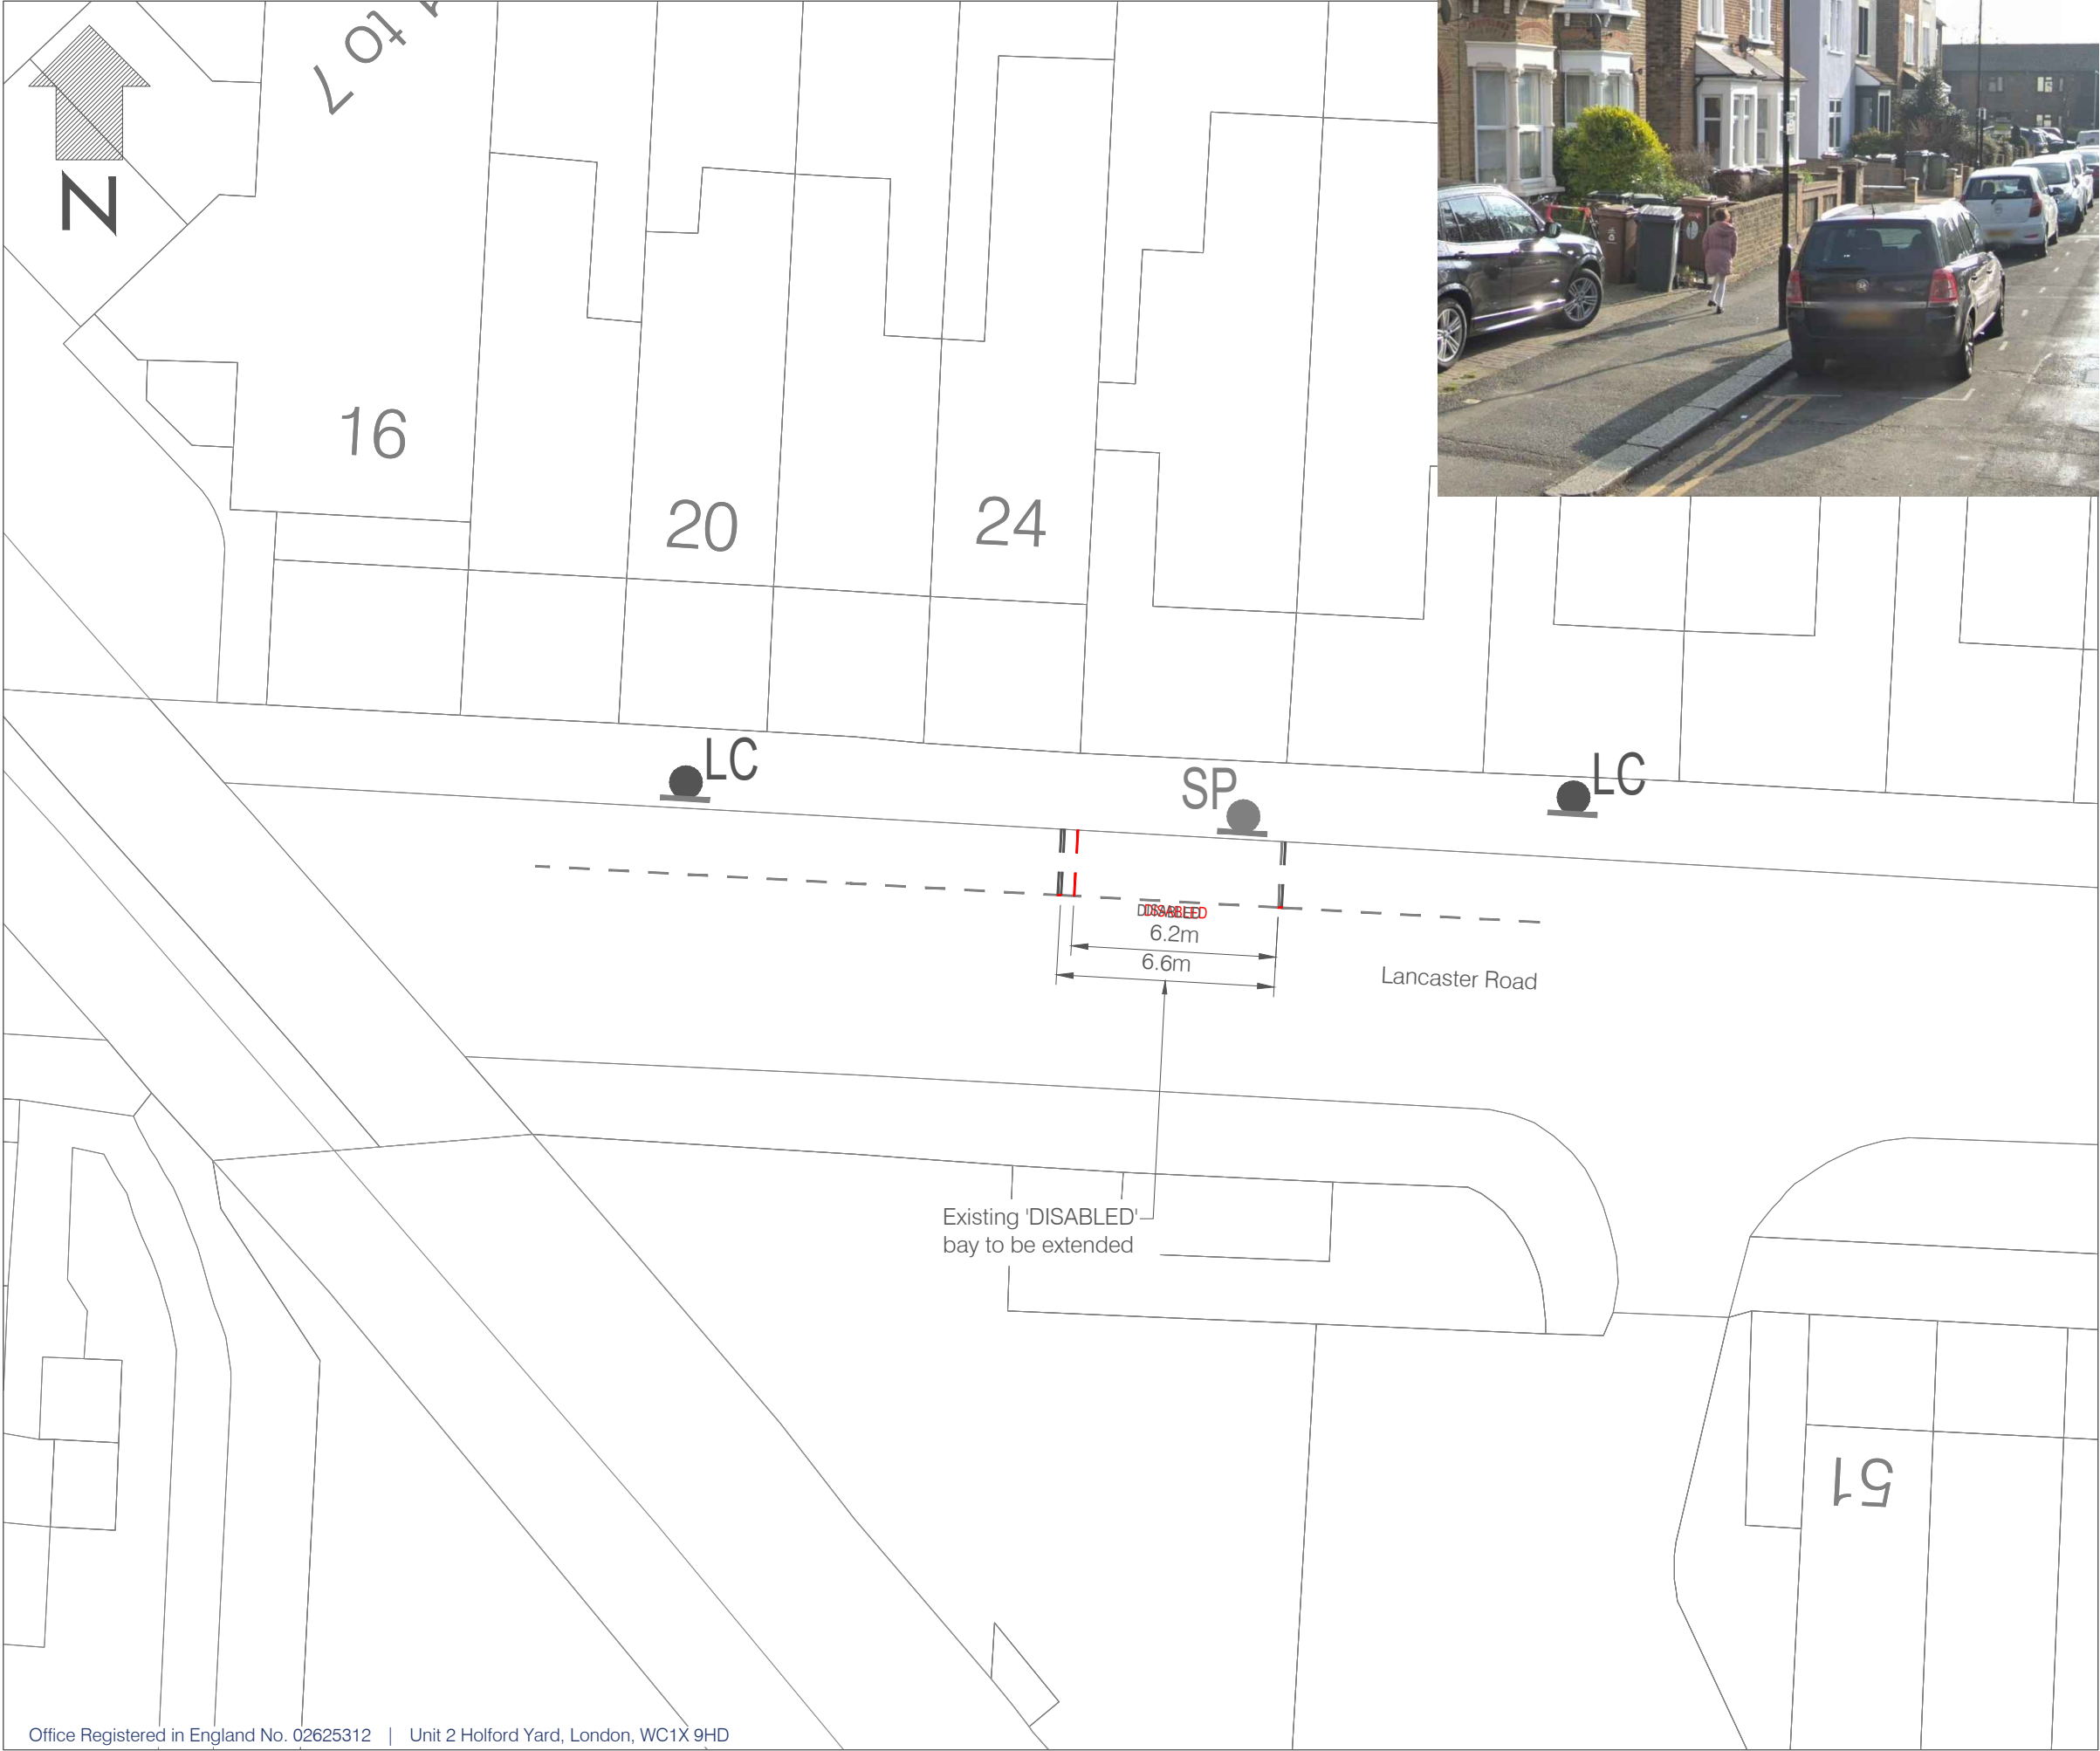

- LEGEND
- Existing Disabled Bay
  - Existing Double Yellow Lines
  - Existing Single Yellow Line
  - Existing Permit Parking Bay
  - Existing Tree
  - Existing Telegraph Pole
  - Existing Lamp Column
  - Existing Sign on Lamp Column
  - Existing Sign on Existing Post
  - Existing Cycle Hub
  - Existing Disabled Bay to be Removed
  - Existing Symbol to be Removed
  - Proposed Disabled Bay
  - Proposed Sign on Lamp Column
  - Proposed sign on Existing Post
  - Proposed Sign on New Post

0	MAR '21	ORIGINAL ISSUE	MS	CG	OK
Rev	Date	Description	Drn	Chk	App

This drawing has been specifically prepared to meet the requirements of the named client and may contain design and innovative features which differ from conventional design standards.

**PROJECT CENTRE**  
part of Marston Holdings



Unit 2 Holford Yard  
London  
WC1X 9HD  
Tel. 0330 1358 950  
Mail. info@projectcentre.co.uk  
Web. www.projectcentre.co.uk

Client



Project

DISABLED BAY  
REVIEW

Drawing Title

26 LANCASTER ROAD, E11

Drawing Status

FOR INFORMATION

Drawn MS	Designed CG	Date MAR '21	Scale NTS	Size A3
Drawing No. 1000005135-2-SK01-11-C-132				Rev -





- LEGEND
- Existing Disabled Bay
  - Existing Double Yellow Lines
  - Existing Single Yellow Line
  - Existing Permit Parking Bay
  - Existing Tree
  - Existing Telegraph Pole
  - Existing Lamp Column
  - Existing Sign on Lamp Column
  - Existing Sign on Existing Post
  - Existing Cycle Hub
  - Existing Disabled Bay to be Removed
  - Existing Symbol to be Removed
  - Proposed Disabled Bay
  - Proposed Sign on Lamp Column
  - Proposed sign on Existing Post
  - Proposed Sign on New Post

0	MAR '21	ORIGINAL ISSUE	MS	CG	OK
Rev	Date	Description	Drn	Chk	App


This drawing has been specifically prepared to meet the requirements of the named client and may contain design and innovative features which differ from conventional design standards.

**PROJECT CENTRE**  
part of Marston Holdings



Unit 2 Holford Yard  
London  
WC1X 9HD  
Tel. 0330 1358 950  
Mail. info@projectcentre.co.uk  
Web. www.projectcentre.co.uk

Client



Project

DISABLED BAY  
REVIEW

Drawing Title


ADJACENT TO 337 TO 353 LANCASTER ROAD, E11

Drawing Status

FOR INFORMATION

Drawn MS	Designed CG	Date MAR '21	Scale NTS	Size A3
-------------	----------------	-----------------	--------------	------------

Drawing No. 1000005135-2-SK01-11-C-133	Rev -
---	----------

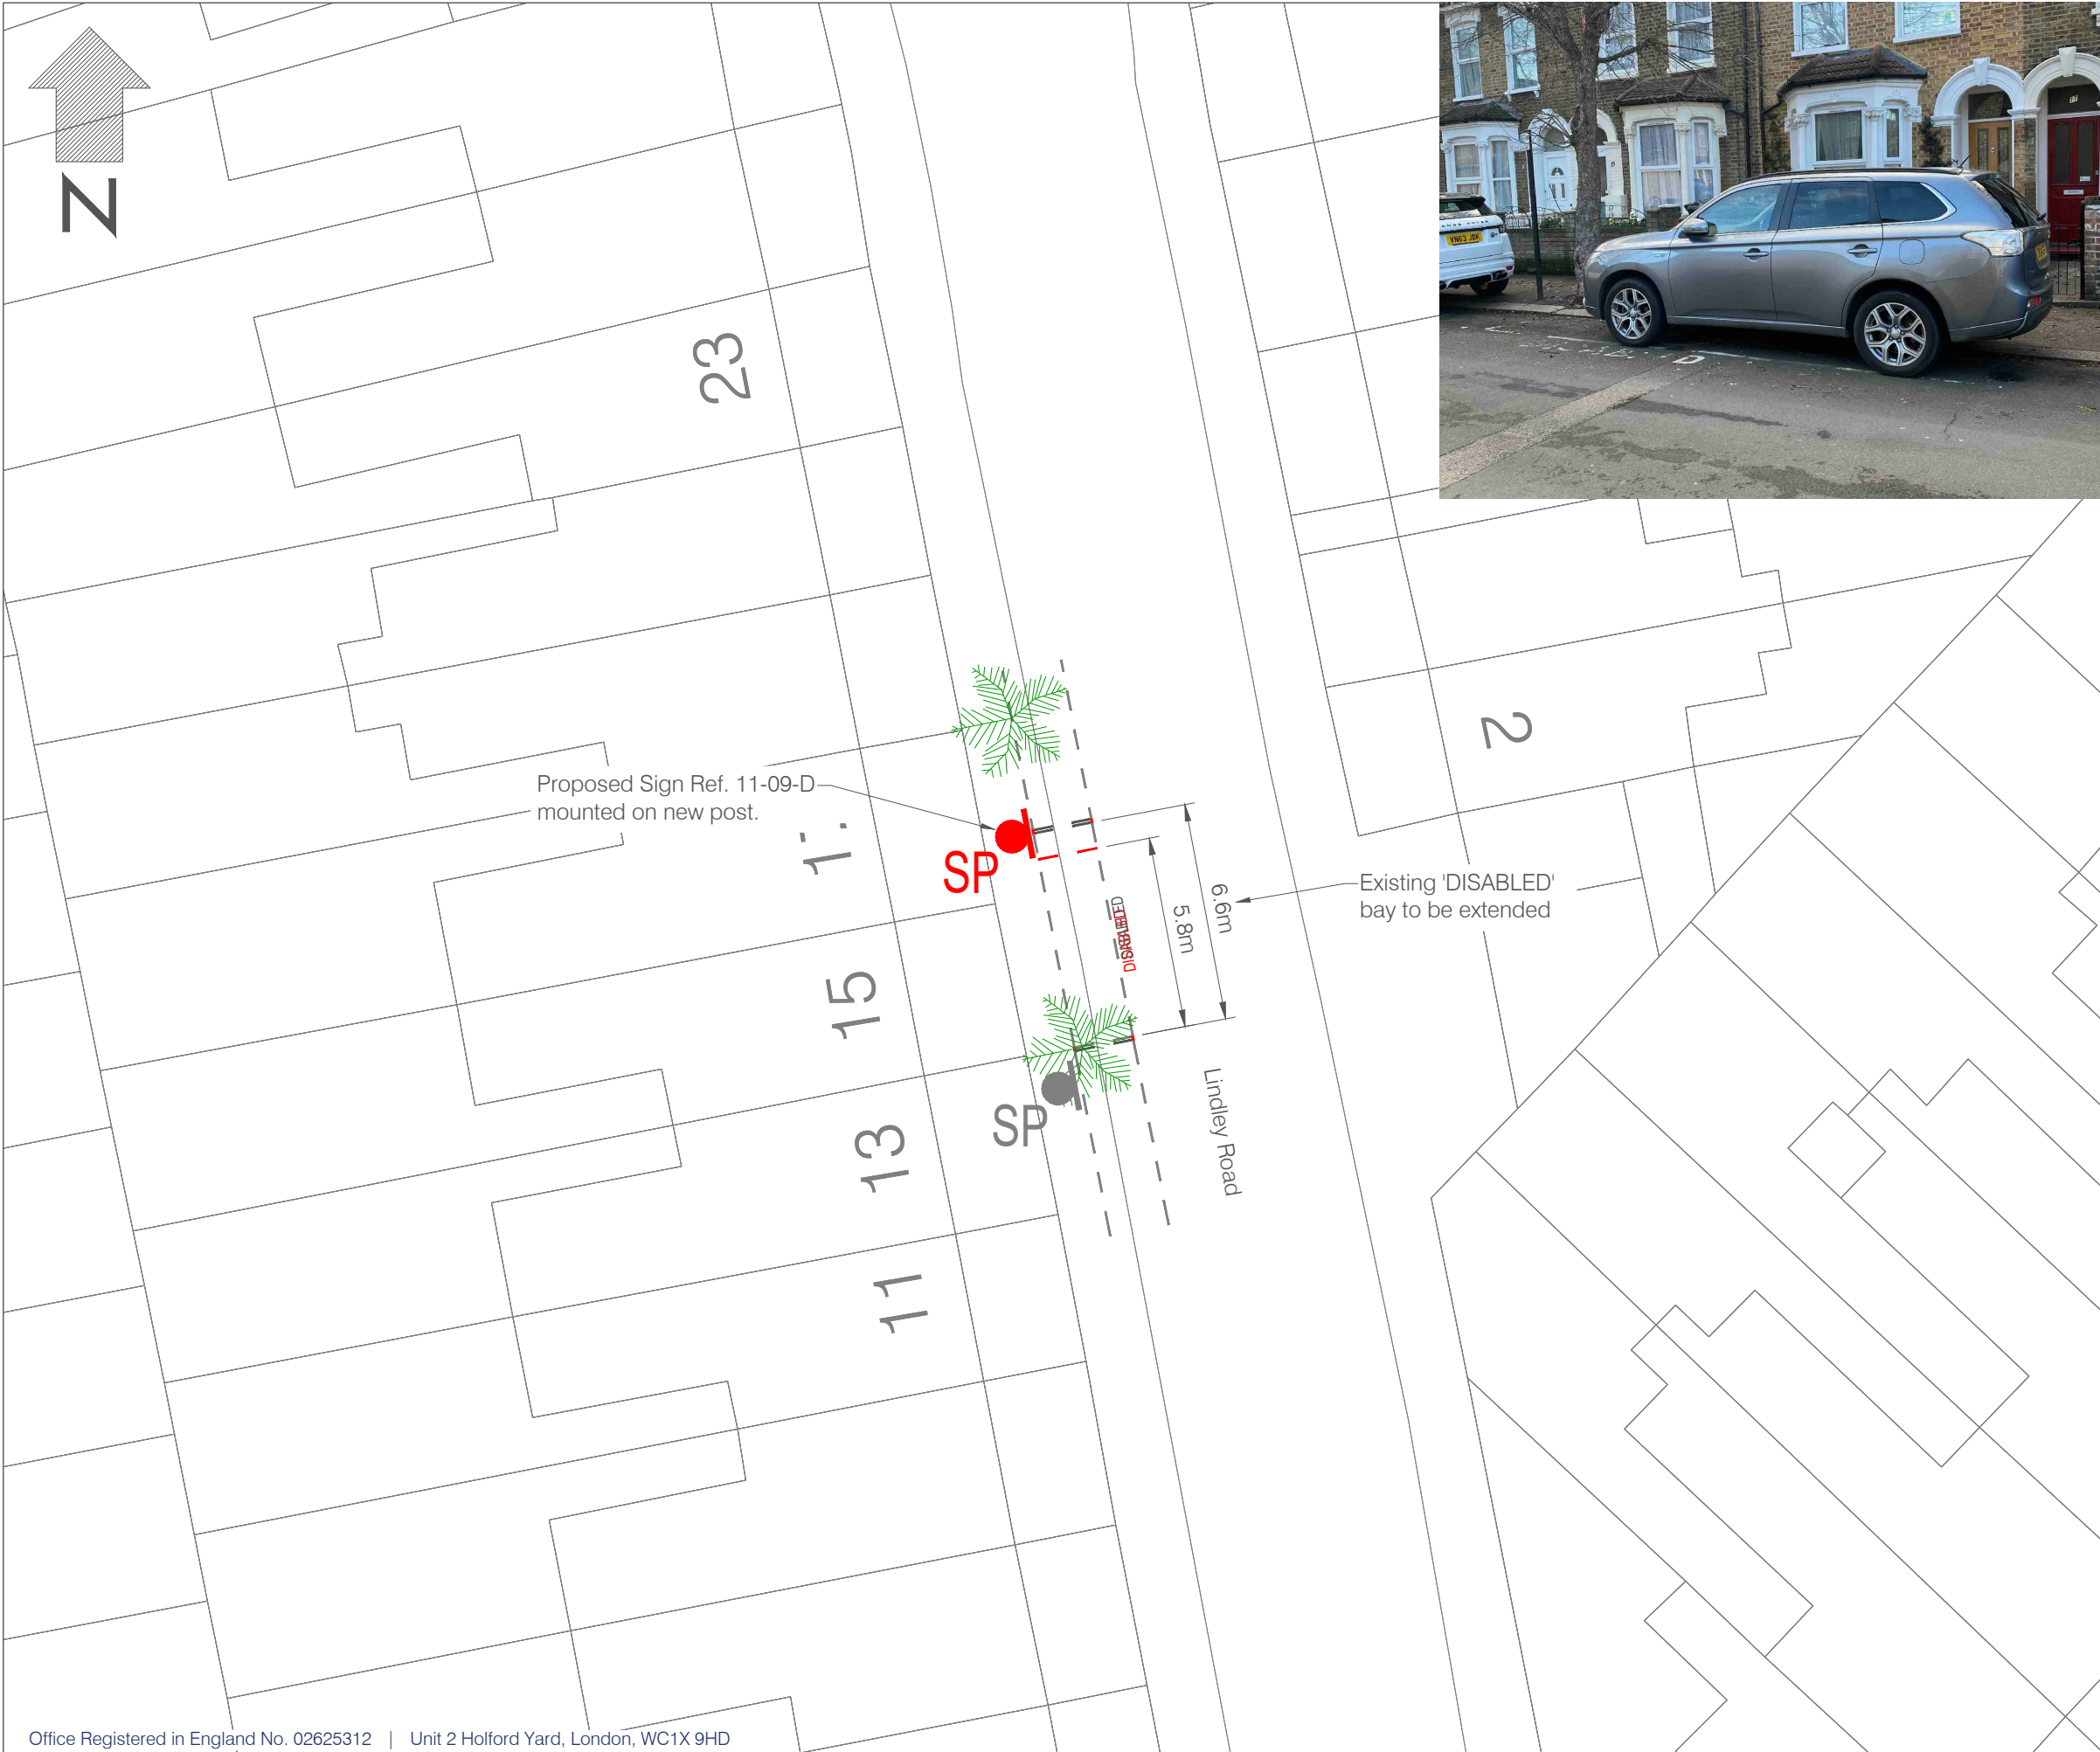

- LEGEND
- Existing Disabled Bay
  - Existing Double Yellow Lines
  - Existing Single Yellow Line
  - Existing Permit Parking Bay
  - Existing Tree
  - Existing Telegraph Pole
  - Existing Lamp Column
  - Existing Sign on Lamp Column
  - Existing Sign on Existing Post
  - Existing Cycle Hub
  - Existing Disabled Bay to be Removed
  - Existing Symbol to be Removed
  - Proposed Disabled Bay
  - Proposed Sign on Lamp Column
  - Proposed sign on Existing Post
  - Proposed Sign on New Post

0	MAR '21	ORIGINAL ISSUE	MS	CG	OK
Rev	Date	Description	Drm	Chk	App

This drawing has been specifically prepared to meet the requirements of the named client and may contain design and innovative features which differ from conventional design standards.

**PROJECT CENTRE**  
part of Marston Holdings



Unit 2 Holford Yard  
London  
WC1X 9HD  
Tel. 0330 1358 950  
Mail. info@projectcentre.co.uk  
Web. www.projectcentre.co.uk

Client



Project

DISABLED BAY  
REVIEW

Drawing Title



15 LINDLEY ROAD E11

Drawing Status







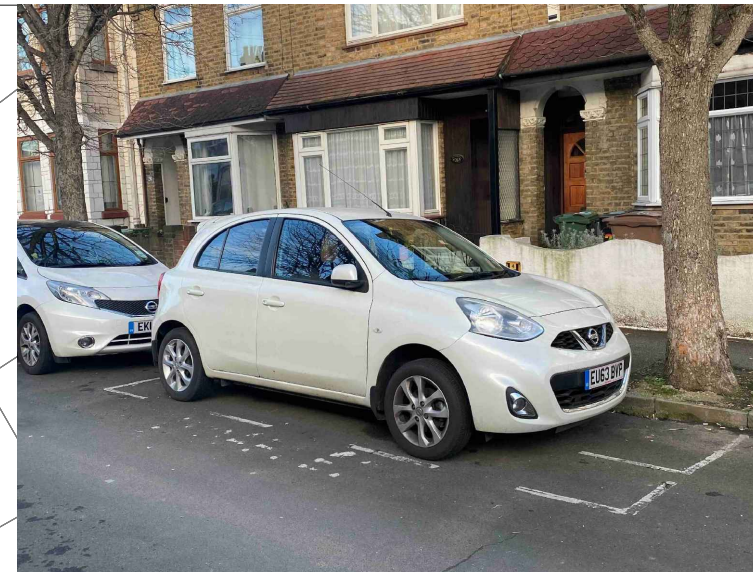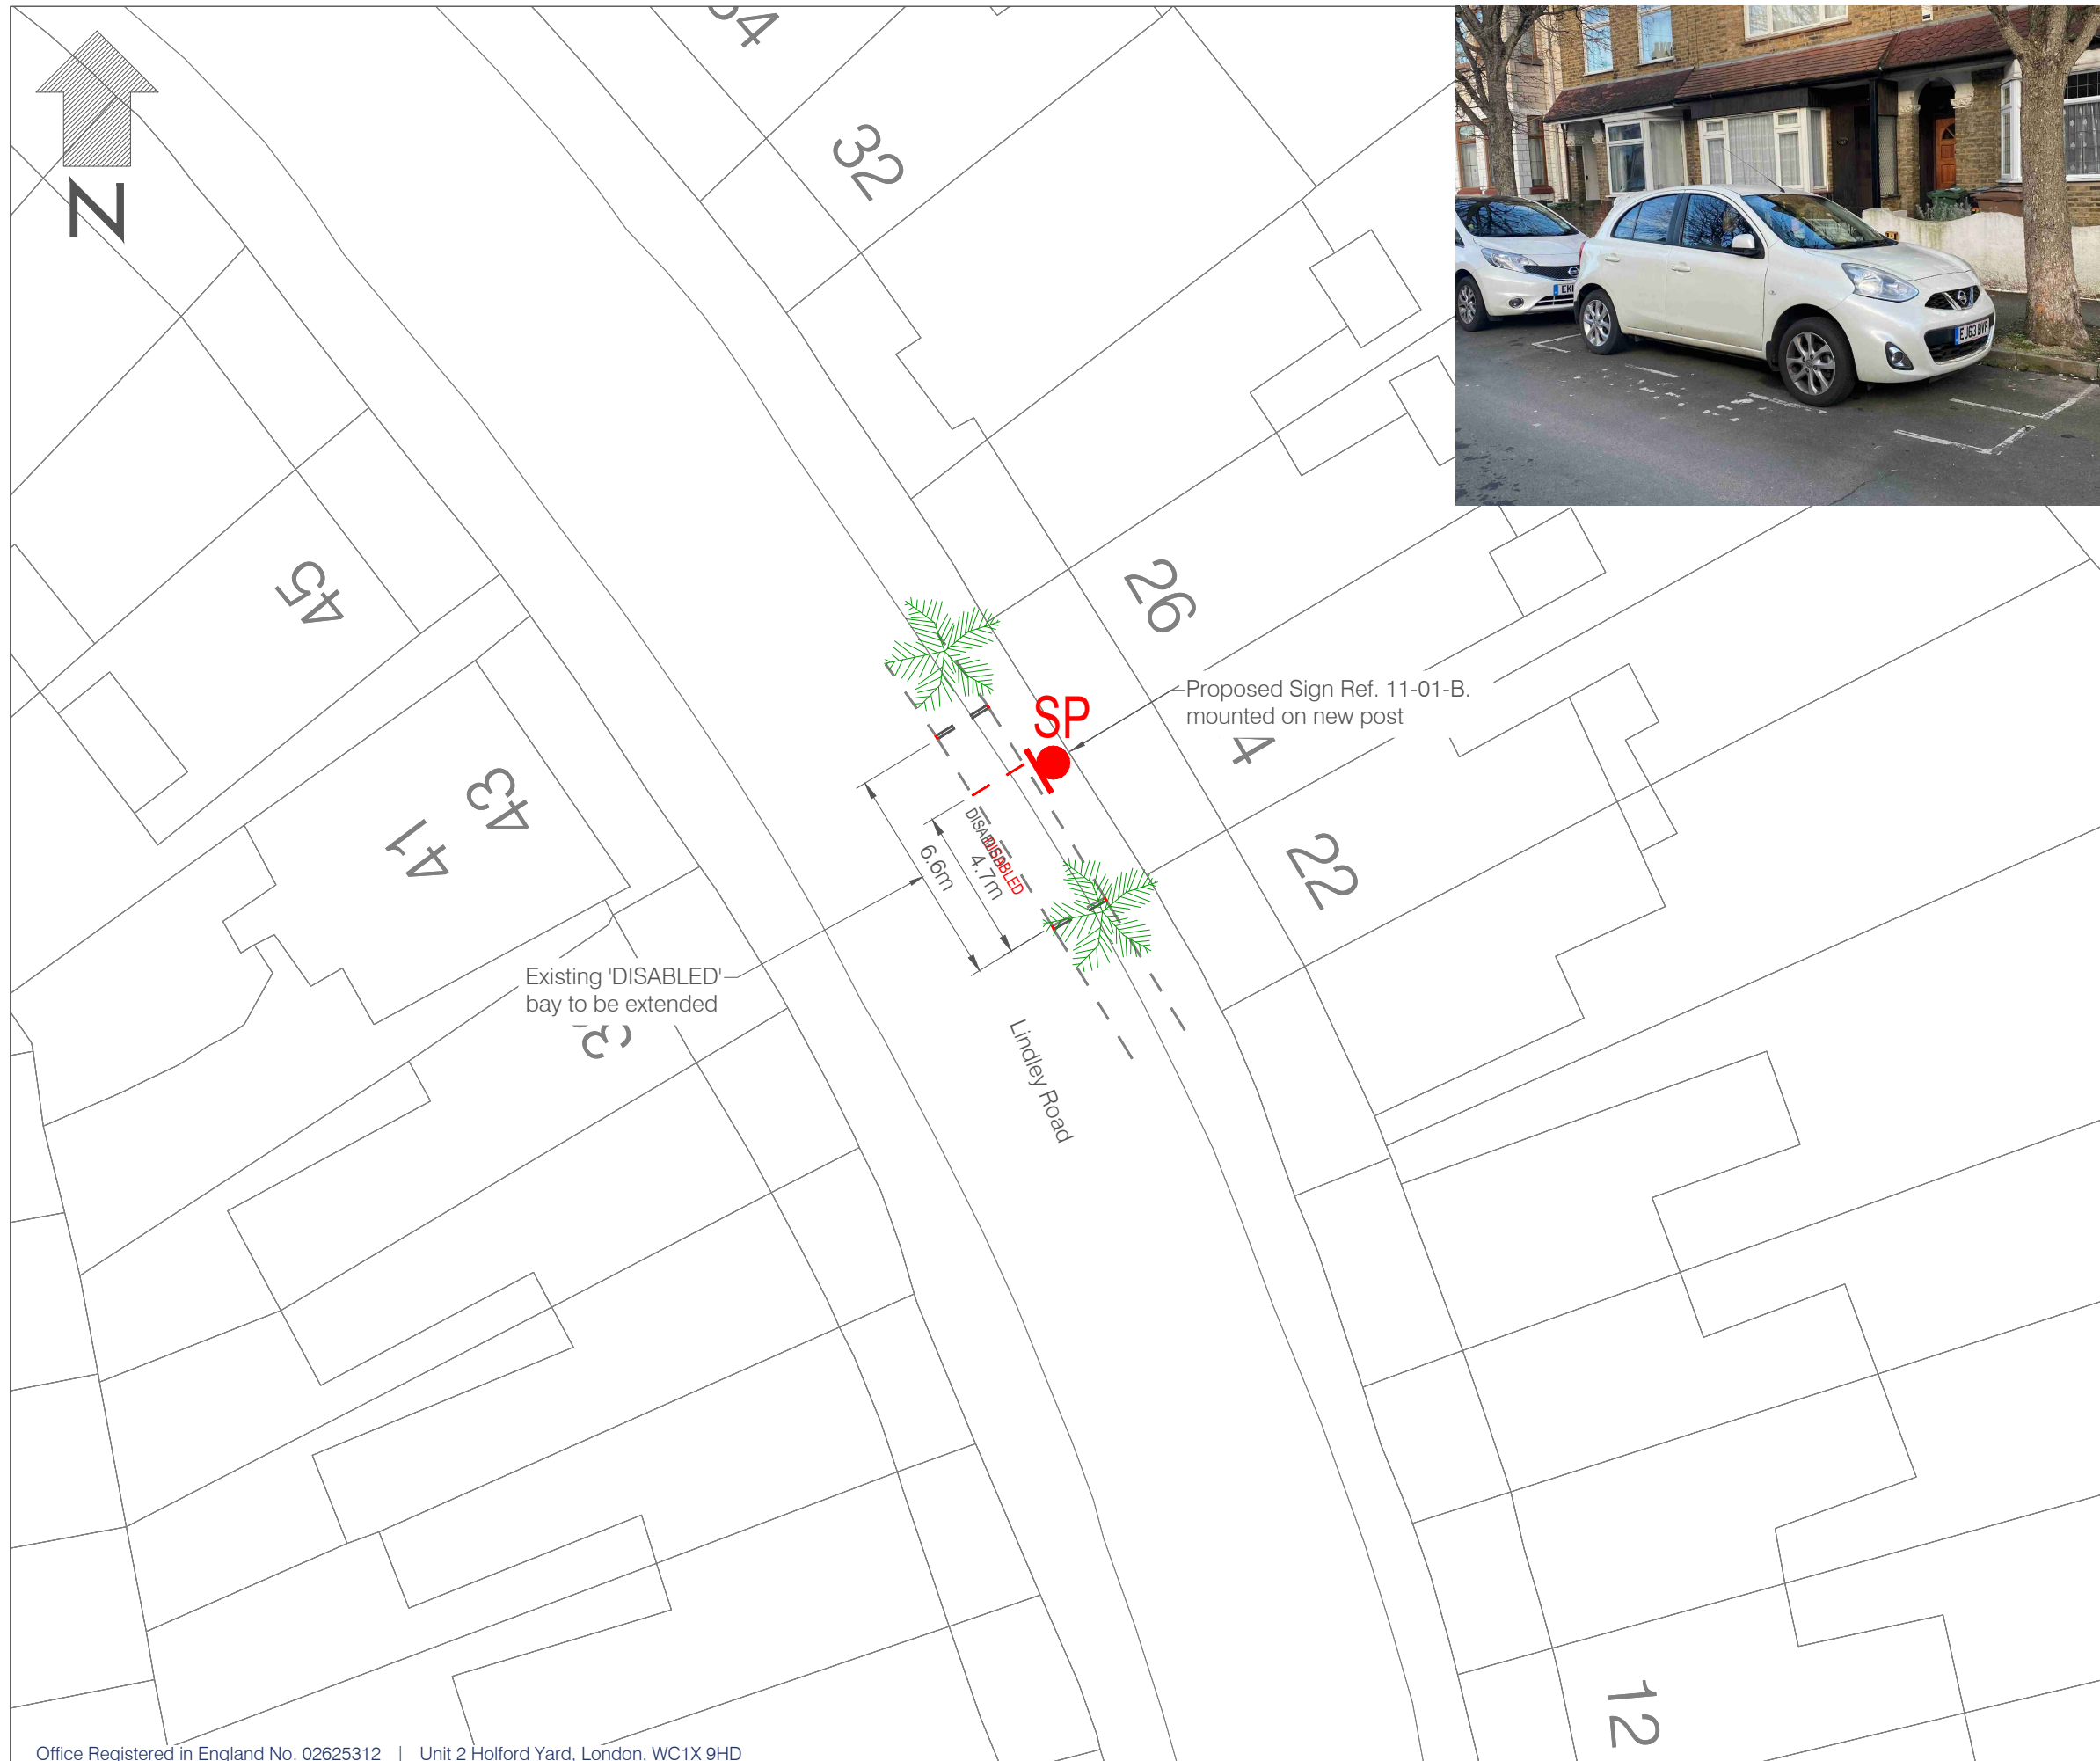









FOR INFORMATION

Drawn MS	Designed CG	Date MAR '21	Scale NTS	Size A3
Drawing No. 1000005135-2-SK01-11-C-135				Rev -





## LEGEND

- |   |                                     |
|---|-------------------------------------|
|  | Existing Disabled Bay               |
|  | Existing Double Yellow Lines        |
|  | Existing Single Yellow Line         |
|  | Existing Permit Parking Bay         |
|  | Existing Tree                       |
|  | Existing Telegraph Pole             |
|  | Existing Lamp Column                |
|  | Existing Sign on Lamp Column        |
|  | Existing Sign on Existing Post      |
|  | Existing Cycle Hub                  |
|  | Existing Disabled Bay to be Removed |
|  | Existing Symbol to be Removed       |
|  | Proposed Disabled Bay               |
|  | Proposed Sign on Lamp Column        |
|  | Proposed sign on Existing Post      |
|  | Proposed Sign on New Post           |

0	MAR '21	ORIGINAL ISSUE	MS	CG	OK
Rev	Date	Description	Drm	Chk	App

This drawing has been specifically prepared to meet the requirements of the named client and may contain design and innovative features which differ from conventional design standards.

**PROJECT CENTRE**  
part of Marston Holdings



Unit 2 Holford Yard  
London  
WC1X 9HD  
Tel. 0330 1358 950  
Mail. [info@projectcentre.co.uk](mailto:info@projectcentre.co.uk)  
Web. [www.projectcentre.co.uk](http://www.projectcentre.co.uk)

Client



Project

## DISABLED BAY REVIEW

Drawing Title

24 LINDLEY ROAD E11

Drawing Status

FOR INFORMATION

Drawn MS	Designed CG	Date MAR '21	Scale NTS	Size A3
Drawing No. 1000005135-2-SK01-11-C-136				Rev -



- LEGEND
- Existing Disabled Bay
  - Existing Double Yellow Lines
  - Existing Single Yellow Line
  - Existing Permit Parking Bay
  - Existing Tree
  - Existing Telegraph Pole
  - Existing Lamp Column
  - Existing Sign on Lamp Column
  - Existing Sign on Existing Post
  - Existing Cycle Hub
  - Existing Disabled Bay to be Removed
  - Existing Symbol to be Removed
  - Proposed Disabled Bay
  - Proposed Sign on Lamp Column
  - Proposed sign on Existing Post
  - Proposed Sign on New Post

0	MAR '21	ORIGINAL ISSUE	MS	CG	OK
Rev	Date	Description	Drm	Chk	App


This drawing has been specifically prepared to meet the requirements of the named client and may contain design and innovative features which differ from conventional design standards.

**PROJECT CENTRE**  
part of Marston Holdings



Unit 2 Holford Yard  
London  
WC1X 9HD  
Tel. 0330 1358 950  
Mail. info@projectcentre.co.uk  
Web. www.projectcentre.co.uk

Client



Waltham Forest

Project

DISABLED BAY  
REVIEW

Drawing Title

13 HAINAULT ROAD, E11

Drawing Status

FOR INFORMATION

Drawn	Designed	Date	Scale	Size
MS	CG	MAR '21	NTS	A3

Drawing No.

1000005135-2-SK01-11-C-106

Rev

-





- LEGEND
- Existing Disabled Bay
  - Existing Double Yellow Lines
  - Existing Single Yellow Line
  - Existing Permit Parking Bay
  - Existing Tree
  - Existing Telegraph Pole
  - Existing Lamp Column
  - Existing Sign on Lamp Column
  - Existing Sign on Existing Post
  - Existing Cycle Hub
  - Existing Disabled Bay to be Removed
  - Existing Symbol to be Removed
  - Proposed Disabled Bay
  - Proposed Sign on Lamp Column
  - Proposed sign on Existing Post
  - Proposed Sign on New Post

0	MAR '21	ORIGINAL ISSUE	MS	CG	OK
Rev	Date	Description	Drn	Chk	App

This drawing has been specifically prepared to meet the requirements of the named client and may contain design and innovative features which differ from conventional design standards.

PROJECT CENTRE  
part of Marston Holdings



Unit 2 Holford Yard  
London  
WC1X 9HD  
Tel. 0330 1358 950  
Mail. info@projectcentre.co.uk  
Web. www.projectcentre.co.uk

Client



Project

DISABLED BAY  
REVIEW

Drawing Title

24 HAINAULT ROAD, E11

Drawing Status

FOR INFORMATION

Drawn MS	Designed CG	Date MAR '21	Scale NTS	Size A3
-------------	----------------	-----------------	--------------	------------

Drawing No. 1000005135-2-SK01-11-C-107	Rev -
---	----------





- LEGEND
- Existing Disabled Bay
  - Existing Double Yellow Lines
  - Existing Single Yellow Line
  - Existing Permit Parking Bay
  - Existing Tree
  - Existing Telegraph Pole
  - Existing Lamp Column
  - Existing Sign on Lamp Column
  - Existing Sign on Existing Post
  - Existing Cycle Hub
  - Existing Disabled Bay to be Removed
  - Existing Symbol to be Removed
  - Proposed Disabled Bay
  - Proposed Sign on Lamp Column
  - Proposed sign on Existing Post
  - Proposed Sign on New Post

0	MAR '21	ORIGINAL ISSUE	MS	CG	OK
Rev	Date	Description	Drn	Chk	App


This drawing has been specifically prepared to meet the requirements of the named client and may contain design and innovative features which differ from conventional design standards.

**PROJECT CENTRE**  
part of Marston Holdings



Unit 2 Holford Yard  
London  
WC1X 9HD  
Tel. 0330 1358 950  
Mail. info@projectcentre.co.uk  
Web. www.projectcentre.co.uk

Client



Waltham Forest

Project

DISABLED BAY  
REVIEW

Drawing Title


7 HAMPTON ROAD, E11

Drawing Status

FOR INFORMATION

Drawn MS	Designed CG	Date MAR '21	Scale NTS	Size A3
-------------	----------------	-----------------	--------------	------------

Drawing No. 1000005135-2-SK01-11-C-109	Rev -
---	----------

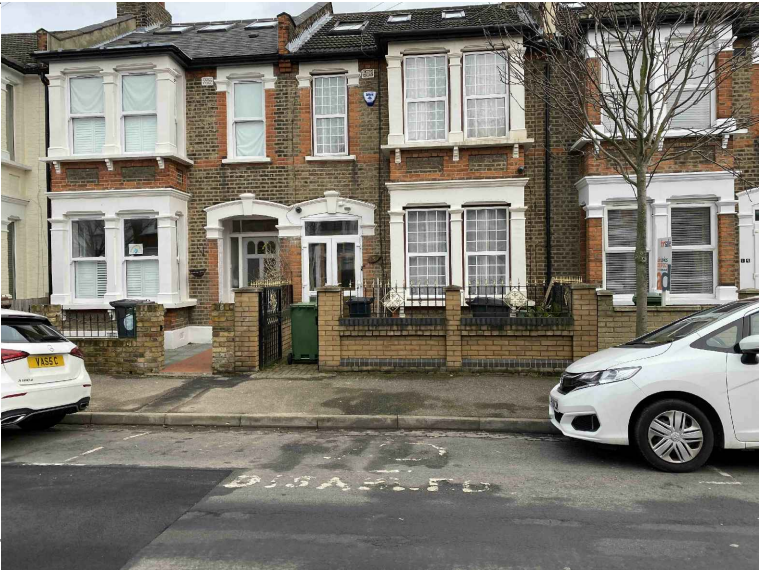

- LEGEND
- Existing Disabled Bay
  - Existing Double Yellow Lines
  - Existing Single Yellow Line
  - Existing Permit Parking Bay
  - Existing Tree
  - Existing Telegraph Pole
  - Existing Lamp Column
  - Existing Sign on Lamp Column
  - Existing Sign on Existing Post
  - Existing Cycle Hub
  - Existing Disabled Bay to be Removed
  - Existing Symbol to be Removed
  - Proposed Disabled Bay
  - Proposed Sign on Lamp Column
  - Proposed sign on Existing Post
  - Proposed Sign on New Post

0	MAR '21	ORIGINAL ISSUE	MS	CG	OK
Rev	Date	Description	Drn	Chk	App

This drawing has been specifically prepared to meet the requirements of the named client and may contain design and innovative features which differ from conventional design standards.

**PROJECT CENTRE**  
part of Marston Holdings



Unit 2 Holford Yard  
London  
WC1X 9HD  
Tel. 0330 1358 950  
Mail. info@projectcentre.co.uk  
Web. www.projectcentre.co.uk

Client



Project

DISABLED BAY  
REVIEW

Drawing Title

13 HAMPTON ROAD, E11

Drawing Status

**FOR INFORMATION**

Drawn MS	Designed CG	Date MAR '21	Scale NTS	Size A3
-------------	----------------	-----------------	--------------	------------

Drawing No. 1000005135-2-SK01-11-C-110	Rev -
---	----------