



- LEGEND
- Existing Disabled Bay
  - Existing Double Yellow Lines
  - Existing Single Yellow Line
  - Existing Permit Parking Bay
  - Existing Tree
  - Existing Telegraph Pole
  - Existing Lamp Column
  - Existing Sign on Lamp Column
  - Existing Sign on Existing Post
  - Existing Cycle Hub
  - Existing Disabled Bay to be Removed
  - Existing Symbol to be Removed
  - Proposed Disabled Bay
  - Proposed Sign on Lamp Column
  - Proposed sign on Existing Post
  - Proposed Sign on New Post

0	MAR '21	ORIGINAL ISSUE	MS	CG	OK
Rev	Date	Description	Drm	Chk	App


This drawing has been specifically prepared to meet the requirements of the named client and may contain design and innovative features which differ from conventional design standards.

**PROJECT CENTRE**  
part of Marston Holdings



Unit 2 Holford Yard  
London  
WC1X 9HD  
Tel. 0330 1358 950  
Mail. info@projectcentre.co.uk  
Web. www.projectcentre.co.uk

Client



Project

DISABLED BAY  
REVIEW

Drawing Title


47 PRETORIA ROAD, E11

Drawing Status

FOR INFORMATION

Drawn	Designed	Date	Scale	Size
MS	CG	MAR '21	NTS	A3

Drawing No.	Rev
1000005135-2-SK01-11-D-183	-

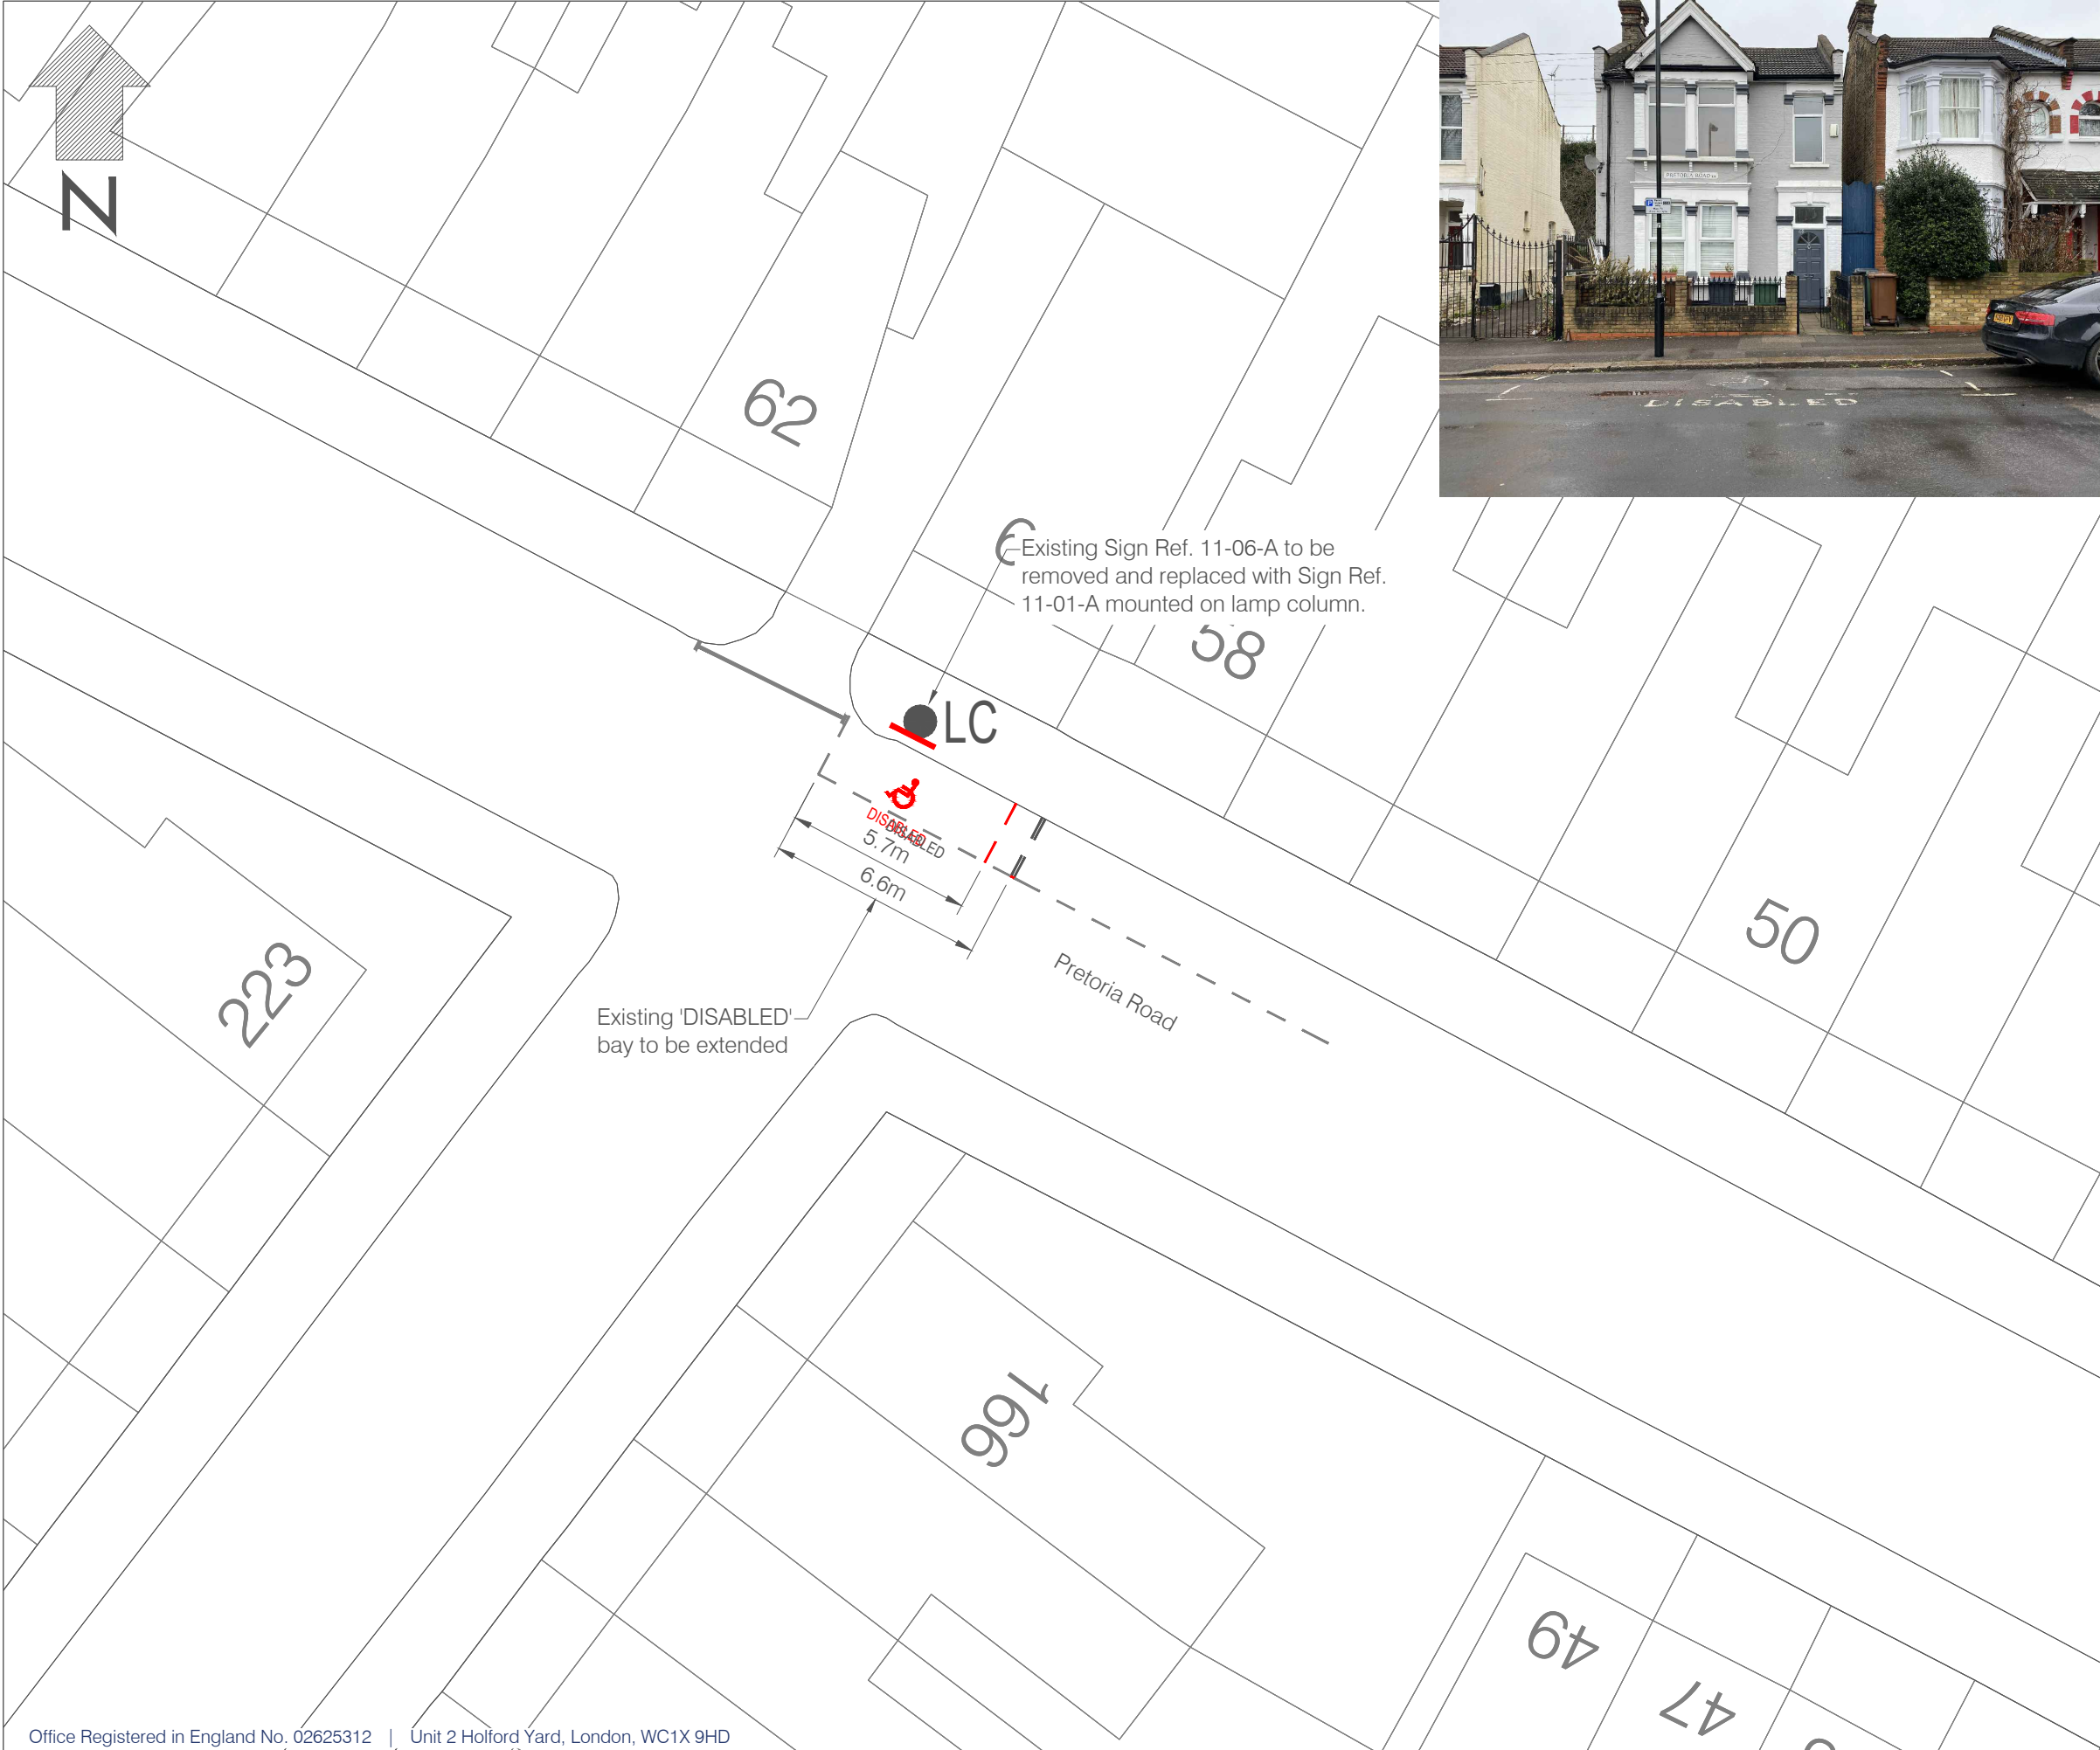

- LEGEND
- Existing Disabled Bay
  - Existing Double Yellow Lines
  - Existing Single Yellow Line
  - Existing Permit Parking Bay
  - Existing Tree
  - Existing Telegraph Pole
  - Existing Lamp Column
  - Existing Sign on Lamp Column
  - Existing Sign on Existing Post
  - Existing Cycle Hub
  - Existing Disabled Bay to be Removed
  - Existing Symbol to be Removed
  - Proposed Disabled Bay
  - Proposed Sign on Lamp Column
  - Proposed sign on Existing Post
  - Proposed Sign on New Post

0	MAR '21	ORIGINAL ISSUE	MS	CG	OK
Rev	Date	Description	Drm	Chk	App

This drawing has been specifically prepared to meet the requirements of the named client and may contain design and innovative features which differ from conventional design standards.

**PROJECT CENTRE**  
part of Marston Holdings



Unit 2 Holford Yard  
London  
WC1X 9HD  
Tel. 0330 1358 950  
Mail. info@projectcentre.co.uk  
Web. www.projectcentre.co.uk



Project  
DISABLED BAY  
REVIEW

Drawing Title  
60 PRETORIA ROAD, E11

Drawing Status  
**FOR INFORMATION**

Drawn MS	Designed CG	Date MAR '21	Scale NTS	Size A3
-------------	----------------	-----------------	--------------	------------

Drawing No. 1000005135-2-SK01-11-D-184	Rev -
---	----------





- LEGEND
- Existing Disabled Bay
  - Existing Double Yellow Lines
  - Existing Single Yellow Line
  - Existing Permit Parking Bay
  - Existing Tree
  - Existing Telegraph Pole
  - Existing Lamp Column
  - Existing Sign on Lamp Column
  - Existing Sign on Existing Post
  - Existing Cycle Hub
  - Existing Disabled Bay to be Removed
  - Existing Symbol to be Removed
  - Proposed Disabled Bay
  - Proposed Sign on Lamp Column
  - Proposed sign on Existing Post
  - Proposed Sign on New Post

0	MAR '21	ORIGINAL ISSUE	MS	CG	OK
Rev	Date	Description	Drn	Chk	App

This drawing has been specifically prepared to meet the requirements of the named client and may contain design and innovative features which differ from conventional design standards.

PROJECT  
CENTRE  
part of Marston Holdings



Unit 2 Holford Yard  
London  
WC1X 9HD  
Tel. 0330 1358 950  
Mail. info@projectcentre.co.uk  
Web. www.projectcentre.co.uk

Client



Project

DISABLED BAY  
REVIEW

Drawing Title

76 PRETORIA ROAD, E11

Drawing Status

FOR INFORMATION

Drawn MS	Designed CG	Date MAR '21	Scale NTS	Size A3
Drawing No. 1000005135-2-SK01-11-D-185				Rev -



- LEGEND
- Existing Disabled Bay
  - Existing Double Yellow Lines
  - Existing Single Yellow Line
  - Existing Permit Parking Bay
  - Existing Tree
  - Existing Telegraph Pole
  - Existing Lamp Column
  - Existing Sign on Lamp Column
  - Existing Sign on Existing Post
  - Existing Cycle Hub
  - Existing Disabled Bay to be Removed
  - Existing Symbol to be Removed
  - Proposed Disabled Bay
  - Proposed Sign on Lamp Column
  - Proposed sign on Existing Post
  - Proposed Sign on New Post

0	MAR '21	ORIGINAL ISSUE	MS	CG	OK
Rev	Date	Description	Drn	Chk	App

This drawing has been specifically prepared to meet the requirements of the named client and may contain design and innovative features which differ from conventional design standards.

**PROJECT CENTRE**  
part of Marston Holdings



Unit 2 Holford Yard  
London  
WC1X 9HD  
Tel. 0330 1358 950  
Mail. info@projectcentre.co.uk  
Web. www.projectcentre.co.uk

Client

**Waltham Forest**

Project

DISABLED BAY  
REVIEW

Drawing Title

9 RHODESIA ROAD, E11

Drawing Status


**FOR INFORMATION**

Drawn MS	Designed CG	Date MAR '21	Scale NTS	Size A3
-------------	----------------	-----------------	--------------	------------

Drawing No.  
1000005135-2-SK01-11-D-191

Rev  
-



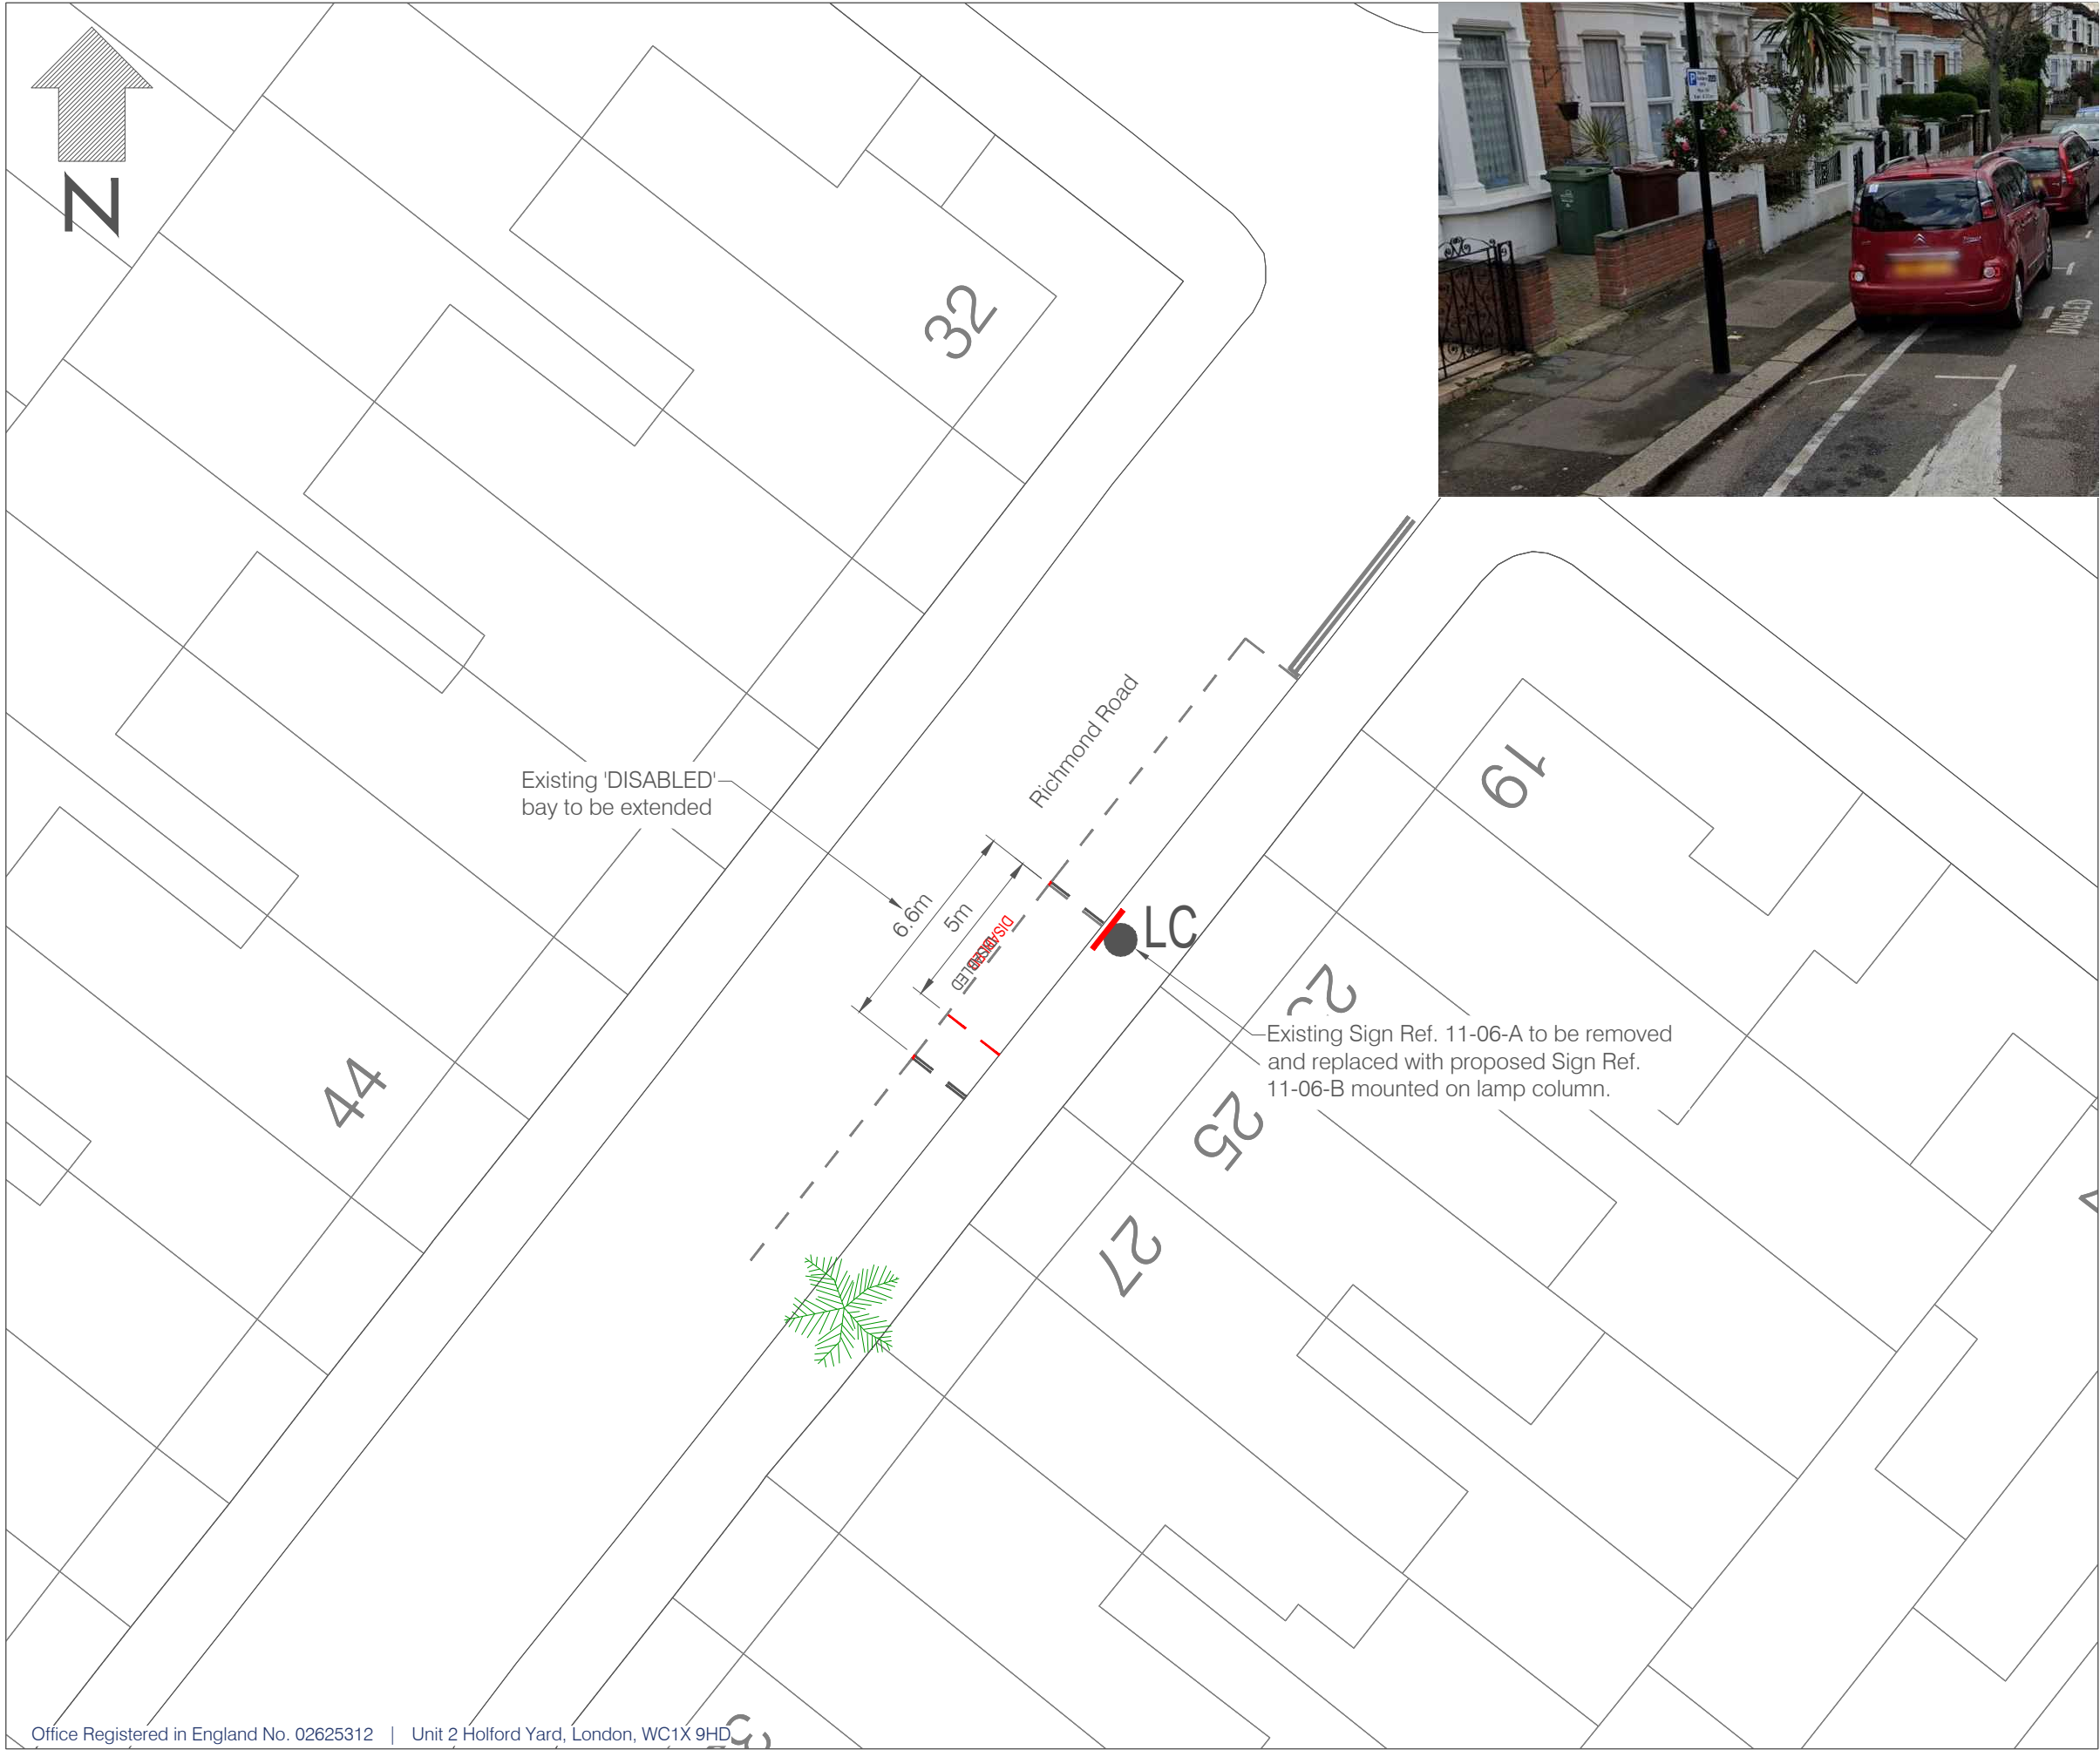

- LEGEND
- Existing Disabled Bay
  - Existing Double Yellow Lines
  - Existing Single Yellow Line
  - Existing Permit Parking Bay
  - Existing Tree
  - Existing Telegraph Pole
  - Existing Lamp Column
  - Existing Sign on Lamp Column
  - Existing Sign on Existing Post
  - Existing Cycle Hub
  - Existing Disabled Bay to be Removed
  - Existing Symbol to be Removed
  - Proposed Disabled Bay
  - Proposed Sign on Lamp Column
  - Proposed sign on Existing Post
  - Proposed Sign on New Post

0	MAR '21	ORIGINAL ISSUE	MS	CG	OK
Rev	Date	Description	Drn	Chk	App


This drawing has been specifically prepared to meet the requirements of the named client and may contain design and innovative features which differ from conventional design standards.

**PROJECT CENTRE**  
part of Marston Holdings



Unit 2 Holford Yard  
London  
WC1X 9HD  
Tel. 0330 1358 950  
Mail. info@projectcentre.co.uk  
Web. www.projectcentre.co.uk

Client



Waltham Forest

Project

DISABLED BAY  
REVIEW

Drawing Title

25 RICHMOND ROAD, E11

Drawing Status

FOR INFORMATION

Drawn MS	Designed CG	Date MAR '21	Scale NTS	Size A3
-------------	----------------	-----------------	--------------	------------

Drawing No.  
1000005135-2-SK01-11-D-192

Rev  
-



- LEGEND
- Existing Disabled Bay
  - Existing Double Yellow Lines
  - Existing Single Yellow Line
  - Existing Permit Parking Bay
  - Existing Tree
  - Existing Telegraph Pole
  - Existing Lamp Column
  - Existing Sign on Lamp Column
  - Existing Sign on Existing Post
  - Existing Cycle Hub
  - Existing Disabled Bay to be Removed
  - Existing Symbol to be Removed
  - Proposed Disabled Bay
  - Proposed Sign on Lamp Column
  - Proposed sign on Existing Post
  - Proposed Sign on New Post

0	MAR '21	ORIGINAL ISSUE	MS	CG	OK
Rev	Date	Description	Drn	Chk	App


This drawing has been specifically prepared to meet the requirements of the named client and may contain design and innovative features which differ from conventional design standards.

**PROJECT CENTRE**  
part of Marston Holdings



Unit 2 Holford Yard  
London  
WC1X 9HD  
Tel. 0330 1358 950  
Mail. info@projectcentre.co.uk  
Web. www.projectcentre.co.uk

Client



Project

DISABLED BAY  
REVIEW

Drawing Title

70 RICHMOND ROAD, E11

Drawing Status

FOR INFORMATION

Drawn MS	Designed CG	Date MAR '21	Scale NTS	Size A3
-------------	----------------	-----------------	--------------	------------


Drawing No.

000005135-2-SK01-11-D-193

Rev

-



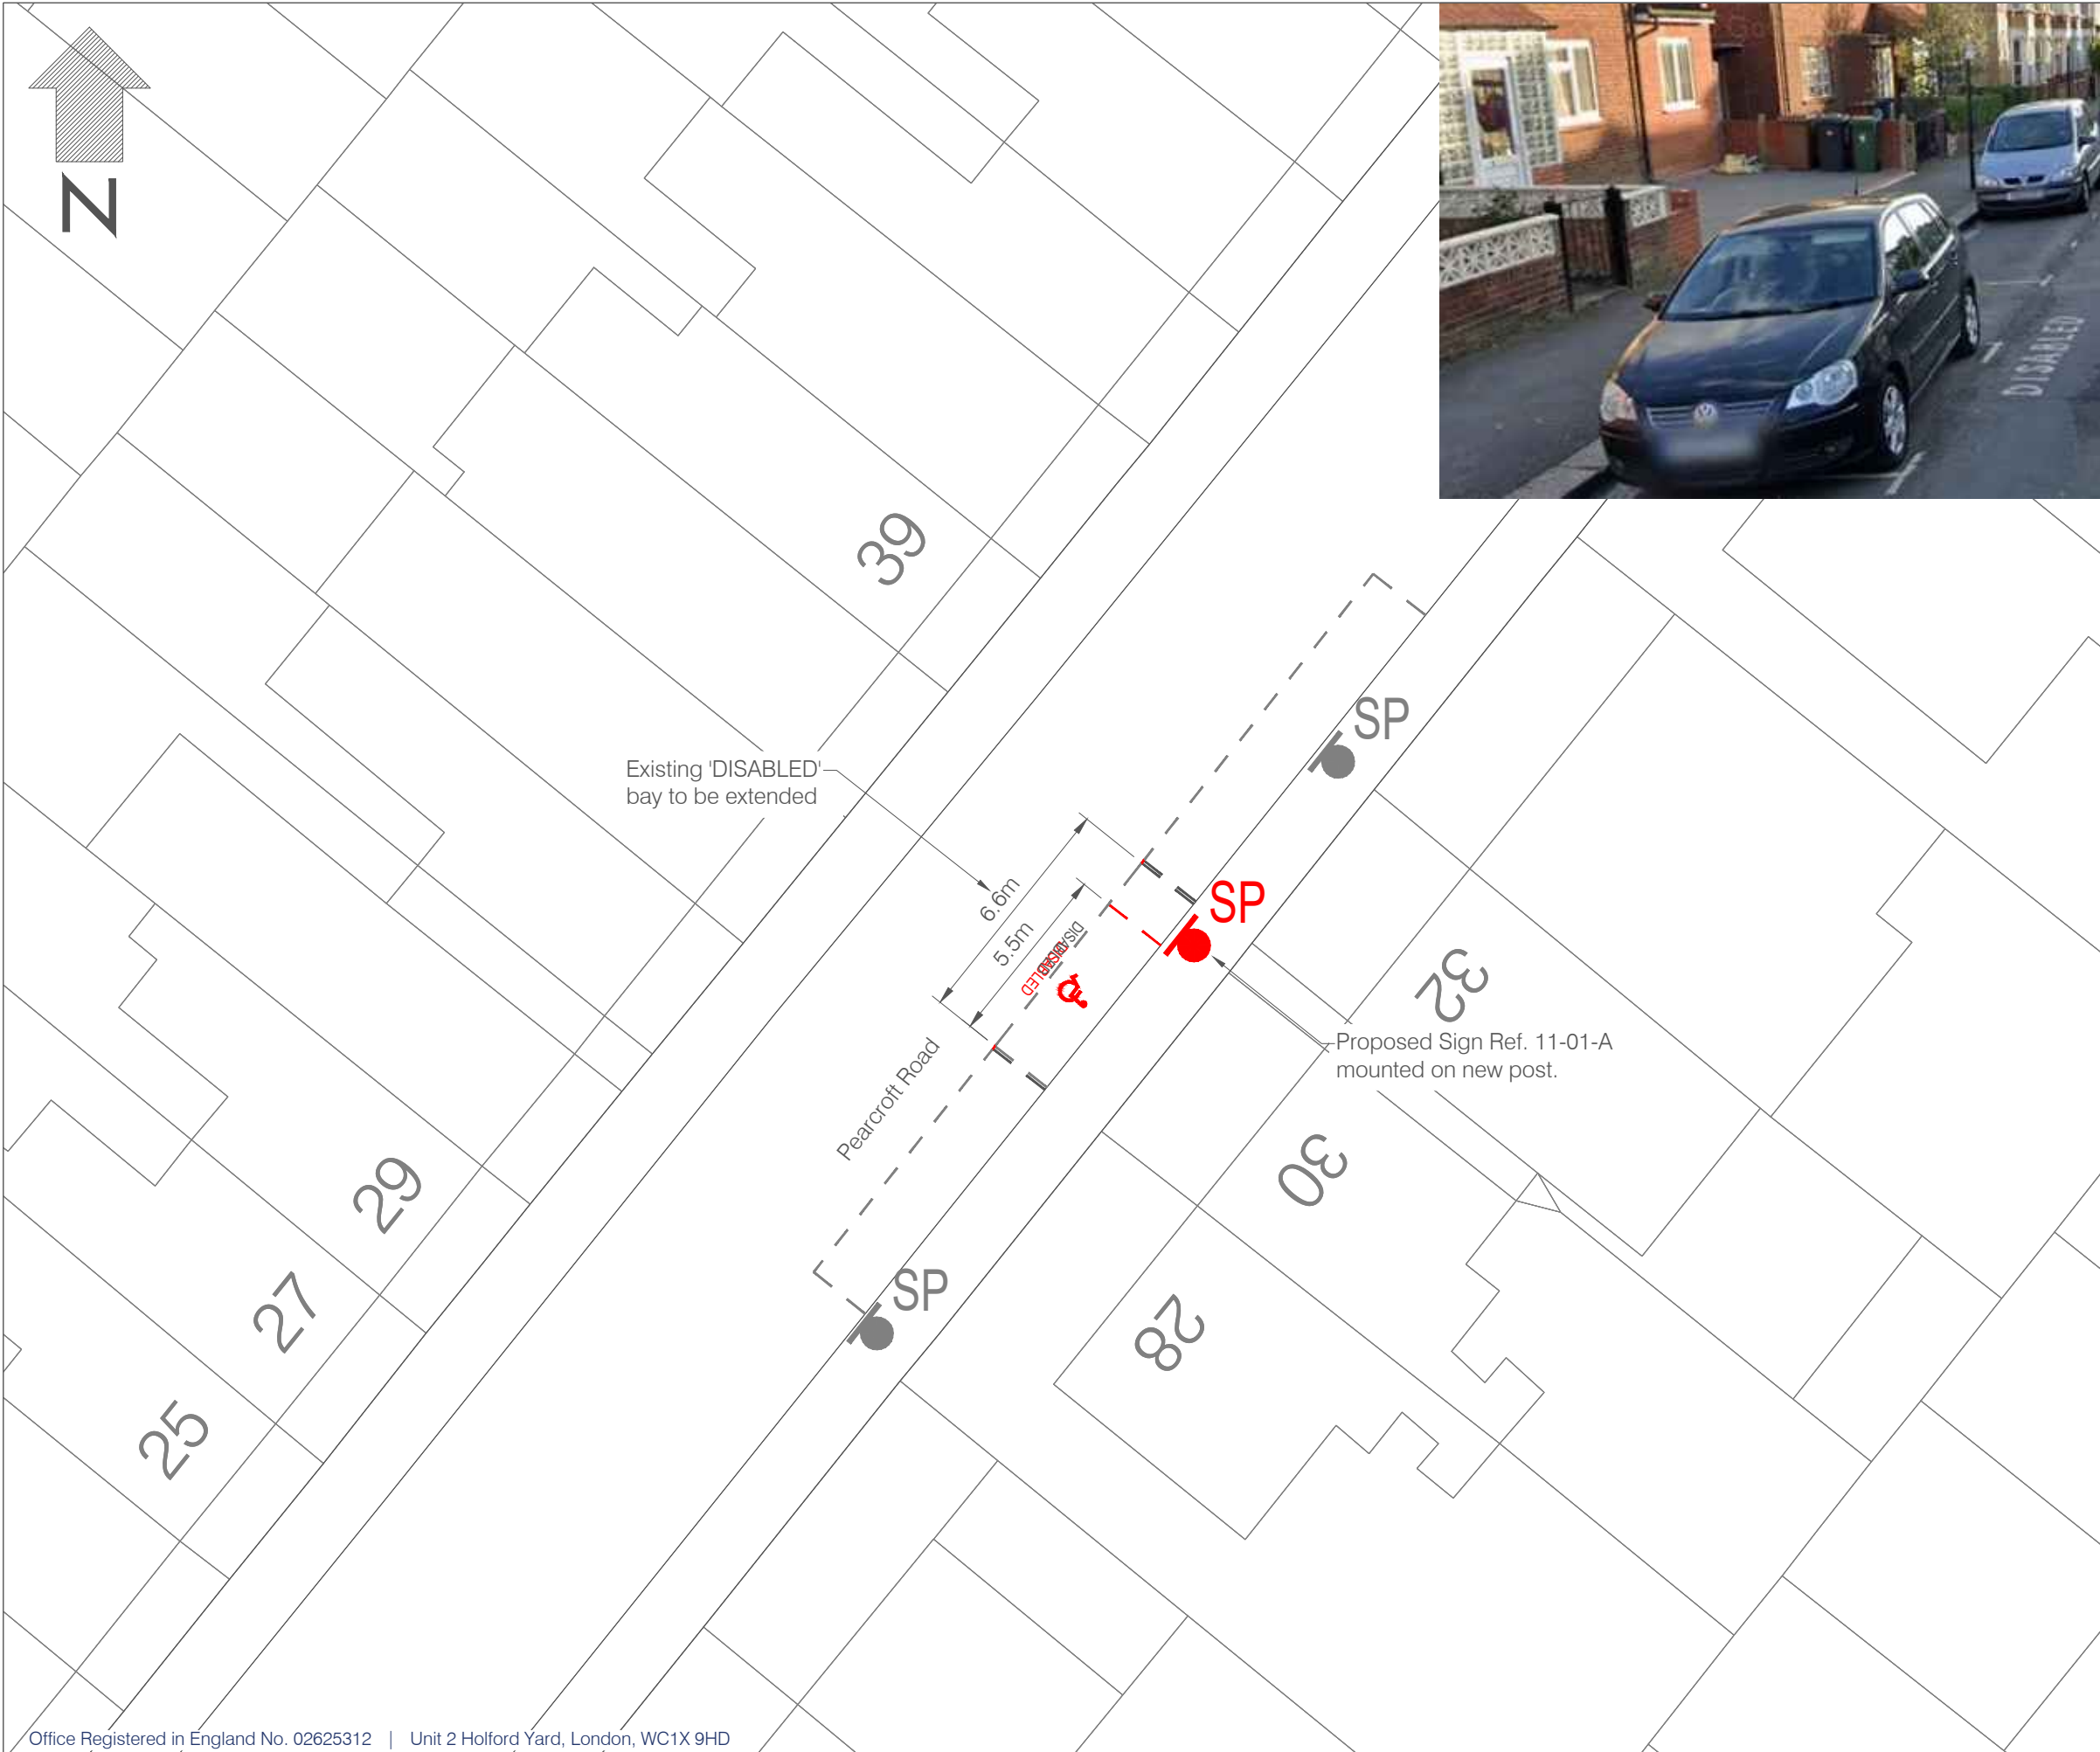

- LEGEND
- Existing Disabled Bay
  - Existing Double Yellow Lines
  - Existing Single Yellow Line
  - Existing Permit Parking Bay
  - Existing Tree
  - Existing Telegraph Pole
  - Existing Lamp Column
  - Existing Sign on Lamp Column
  - Existing Sign on Existing Post
  - Existing Cycle Hub
  - Existing Disabled Bay to be Removed
  - Existing Symbol to be Removed
  - Proposed Disabled Bay
  - Proposed Sign on Lamp Column
  - Proposed sign on Existing Post
  - Proposed Sign on New Post

0	MAR '21	ORIGINAL ISSUE	MS	CG	OK
Rev	Date	Description	Drn	Chk	App

This drawing has been specifically prepared to meet the requirements of the named client and may contain design and innovative features which differ from conventional design standards.

**PROJECT CENTRE**  
part of Marston Holdings



Unit 2 Holford Yard  
London  
WC1X 9HD  
Tel. 0330 1358 950  
Mail. info@projectcentre.co.uk  
Web. www.projectcentre.co.uk

Client

**Waltham Forest**

Project

DISABLED BAY  
REVIEW

Drawing Title

30 PEARCROFT ROAD, E11

Drawing Status

**FOR INFORMATION**

Drawn MS	Designed CG	Date MAR '21	Scale NTS	Size A3
-------------	----------------	-----------------	--------------	------------

Drawing No.  
1000005135-2-SK01-11-D-173

Rev  
-



- LEGEND
- Existing Disabled Bay
  - Existing Double Yellow Lines
  - Existing Single Yellow Line
  - Existing Permit Parking Bay
  - Existing Tree
  - Existing Telegraph Pole
  - Existing Lamp Column
  - Existing Sign on Lamp Column
  - Existing Sign on Existing Post
  - Existing Cycle Hub
  - Existing Disabled Bay to be Removed
  - Existing Symbol to be Removed
  - Proposed Disabled Bay
  - Proposed Sign on Lamp Column
  - Proposed sign on Existing Post
  - Proposed Sign on New Post

0	MAR '21	ORIGINAL ISSUE	MS	CG	OK
Rev	Date	Description	Drn	Chk	App

This drawing has been specifically prepared to meet the requirements of the named client and may contain design and innovative features which differ from conventional design standards.

**PROJECT CENTRE**  
part of Marston Holdings



Unit 2 Holford Yard  
London  
WC1X 9HD  
Tel. 0330 1358 950  
Mail. info@projectcentre.co.uk  
Web. www.projectcentre.co.uk

Client



Project

DISABLED BAY  
REVIEW

Drawing Title

67 & 69 PEARCROFT ROAD, E11


Drawing Status

FOR INFORMATION

Drawn MS	Designed CG	Date MAR '21	Scale NTS	Size A3
-------------	----------------	-----------------	--------------	------------

Drawing No. 1000005135-2-SK01-11-D-174-175	Rev -
---	----------



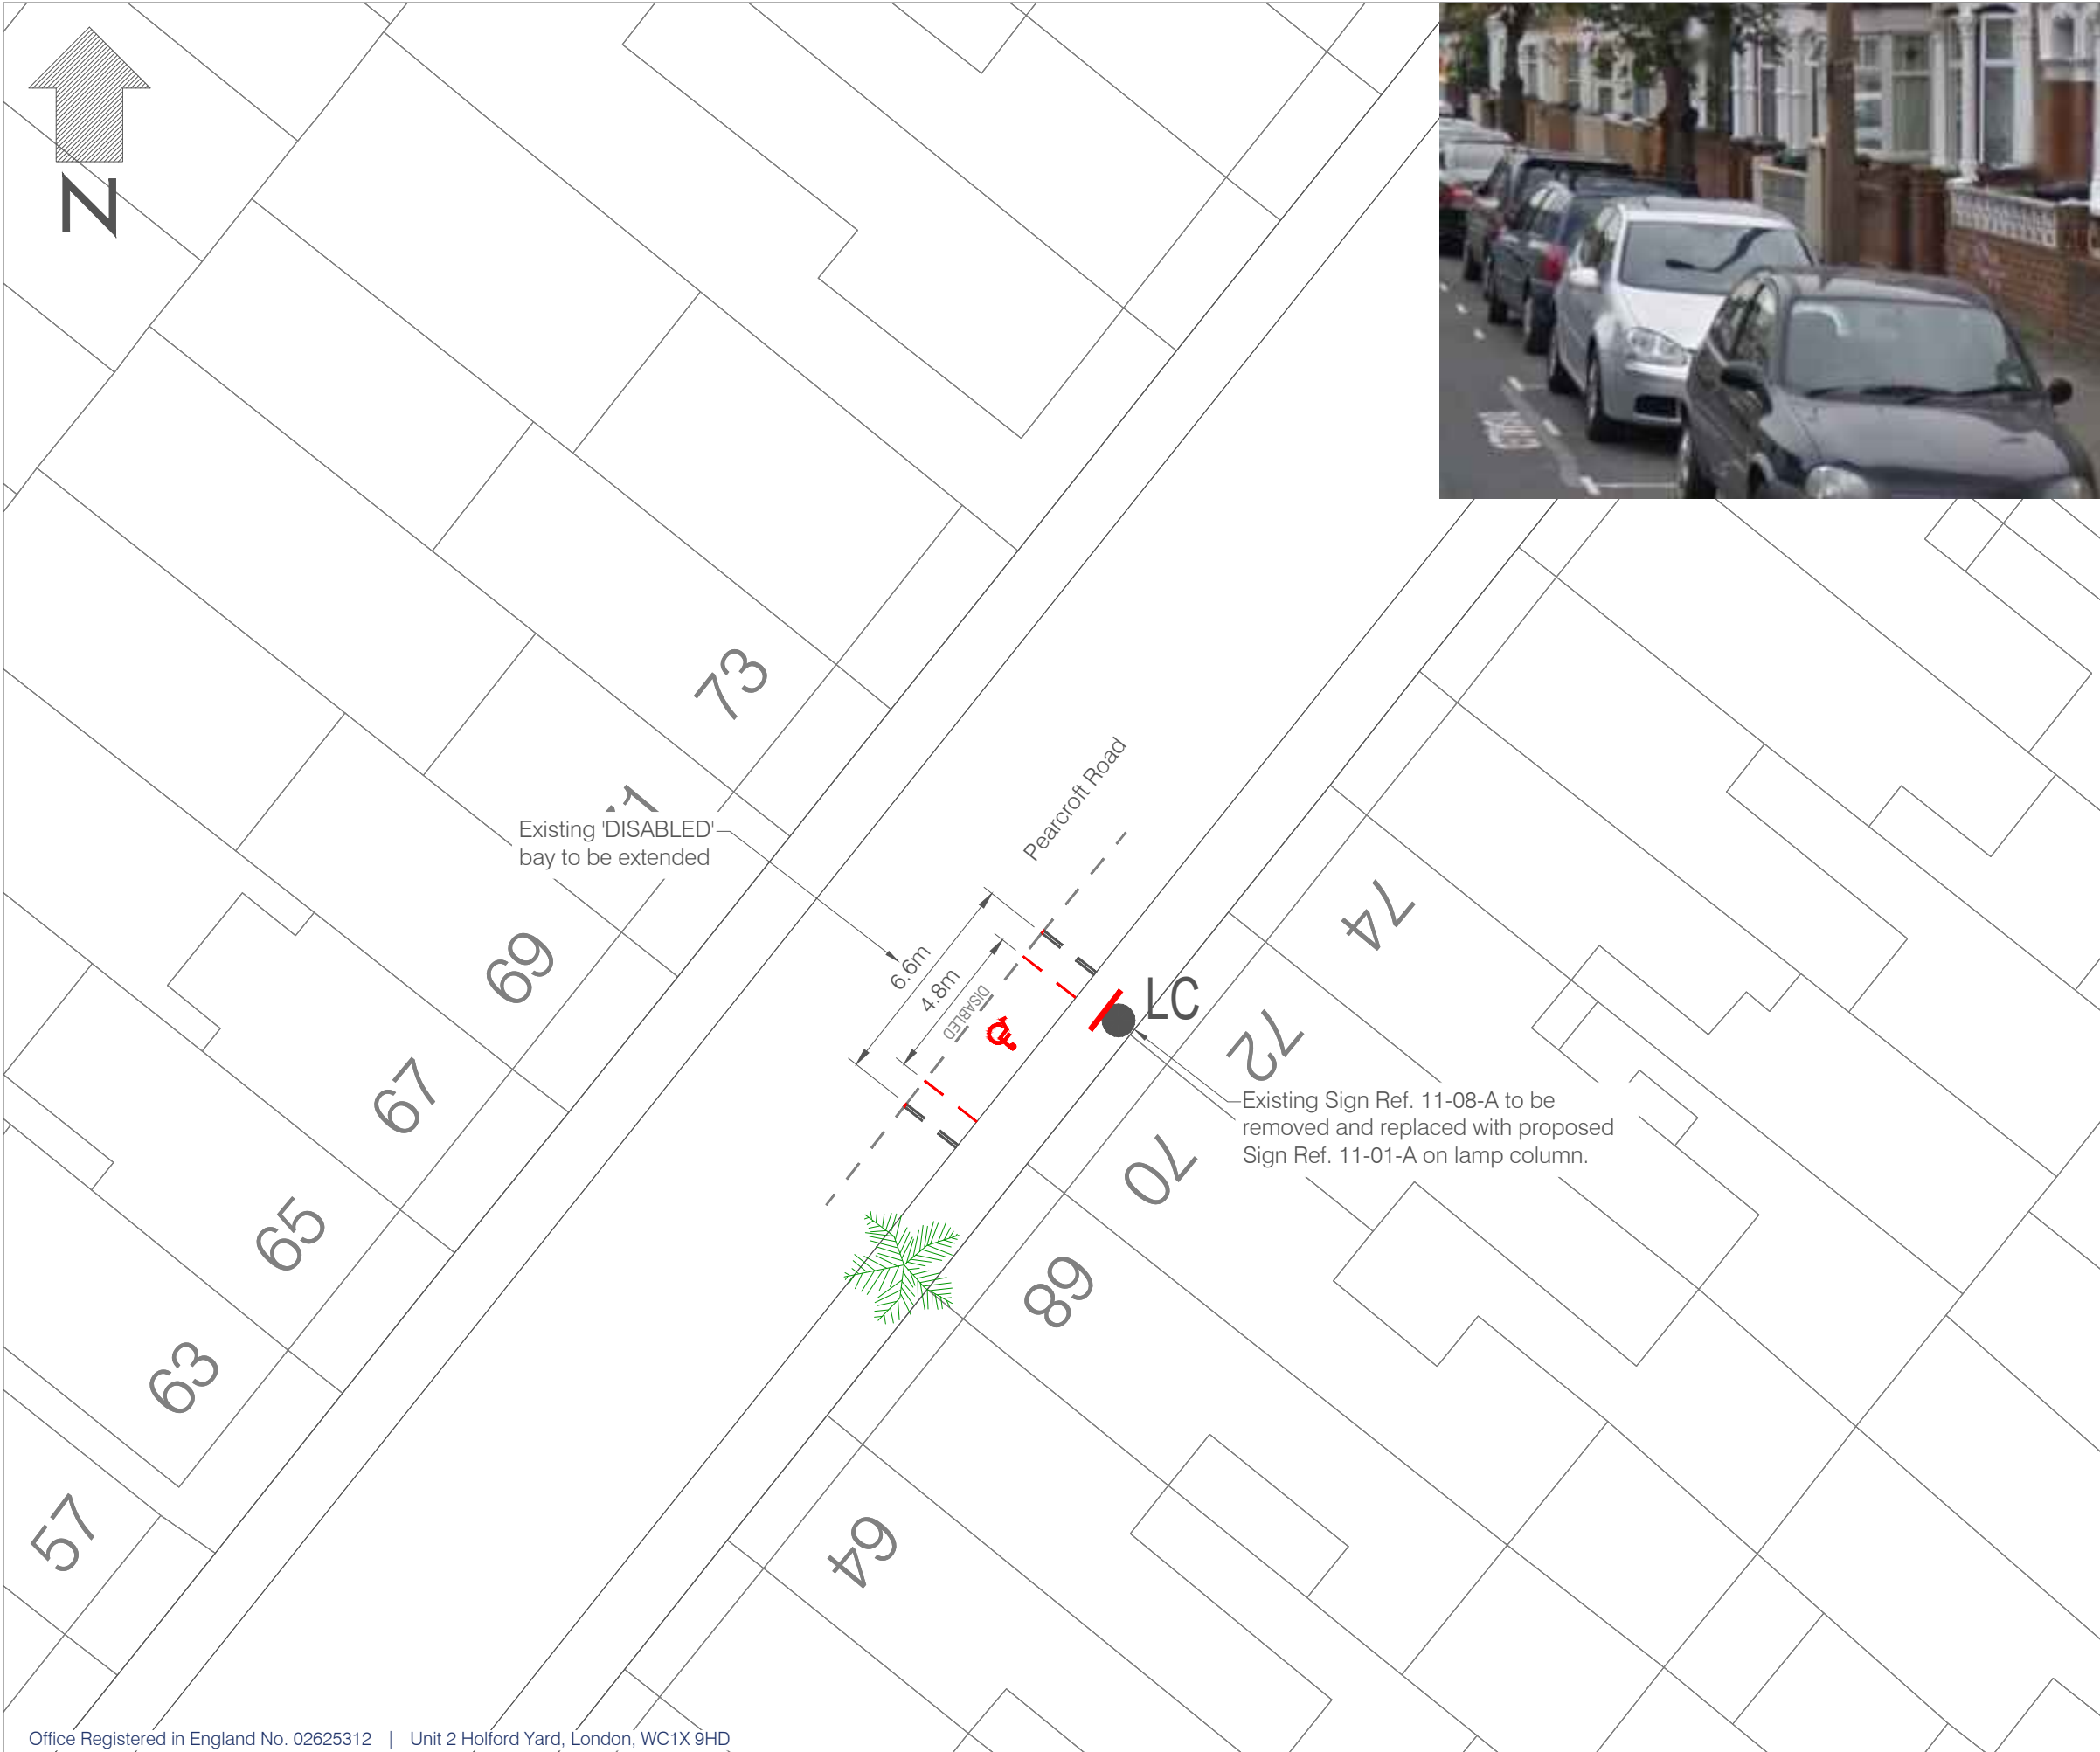

- LEGEND
- Existing Disabled Bay
  - Existing Double Yellow Lines
  - Existing Single Yellow Line
  - Existing Permit Parking Bay
  - Existing Tree
  - Existing Telegraph Pole
  - Existing Lamp Column
  - Existing Sign on Lamp Column
  - Existing Sign on Existing Post
  - Existing Cycle Hub
  - Existing Disabled Bay to be Removed
  - Existing Symbol to be Removed
  - Proposed Disabled Bay
  - Proposed Sign on Lamp Column
  - Proposed sign on Existing Post
  - Proposed Sign on New Post

0	MAR '21	ORIGINAL ISSUE	MS	CG	OK
Rev	Date	Description	Drn	Chk	App

This drawing has been specifically prepared to meet the requirements of the named client and may contain design and innovative features which differ from conventional design standards.

**PROJECT CENTRE**  
part of Marston Holdings



Unit 2 Holford Yard  
London  
WC1X 9HD  
Tel. 0330 1358 950  
Mail. info@projectcentre.co.uk  
Web. www.projectcentre.co.uk

Client



Project

DISABLED BAY  
REVIEW

Drawing Title


70 PEARCROFT ROAD, E11

Drawing Status

FOR INFORMATION

Drawn MS	Designed CG	Date MAR '21	Scale NTS	Size A3
-------------	----------------	-----------------	--------------	------------

Drawing No. 1000005135-2-SK01-11-D-176	Rev -
---	----------

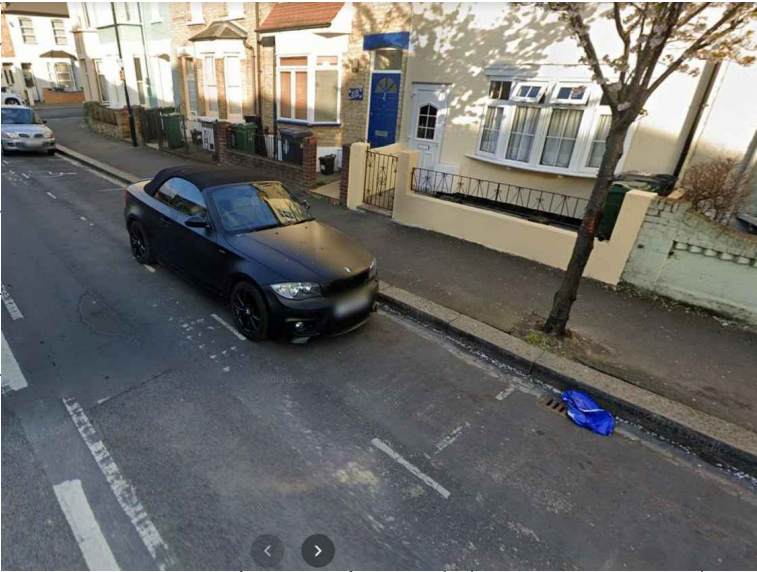

- LEGEND
- Existing Disabled Bay
  - Existing Double Yellow Lines
  - Existing Single Yellow Line
  - Existing Permit Parking Bay
  - Existing Tree
  - Existing Telegraph Pole
  - Existing Lamp Column
  - Existing Sign on Lamp Column
  - Existing Sign on Existing Post
  - Existing Cycle Hub
  - Existing Disabled Bay to be Removed
  - Existing Symbol to be Removed
  - Proposed Disabled Bay
  - Proposed Sign on Lamp Column
  - Proposed sign on Existing Post
  - Proposed Sign on New Post

0	MAR '21	ORIGINAL ISSUE	MS	CG	OK
Rev	Date	Description	Drn	Chk	App


This drawing has been specifically prepared to meet the requirements of the named client and may contain design and innovative features which differ from conventional design standards.

**PROJECT CENTRE**  
part of Marston Holdings



Unit 2 Holford Yard  
London  
WC1X 9HD  
Tel. 0330 1358 950  
Mail. info@projectcentre.co.uk  
Web. www.projectcentre.co.uk

Client



Waltham Forest

Project

DISABLED BAY  
REVIEW

Drawing Title

116 & 120 PEARCROFT ROAD, E11

Drawing Status

FOR INFORMATION

Drawn	Designed	Date	Scale	Size
MS	CG	MAR '21	NTS	A3

Drawing No.

1000005135-2-SK01-11-D-177-178

Rev

-