



- LEGEND
- Existing Disabled Bay
 - Existing Double Yellow Lines
 - Existing Single Yellow Line
 - Existing Permit Parking Bay
 - Existing Tree
 - Existing Telegraph Pole
 - Existing Lamp Column
 - Existing Sign on Lamp Column
 - Existing Sign on Existing Post
 - Existing Cycle Hub
 - Existing Disabled Bay to be Removed
 - Existing Symbol to be Removed
 - Proposed Disabled Bay
 - Proposed Sign on Lamp Column
 - Proposed sign on Existing Post
 - Proposed Sign on New Post

0	MAR '21	ORIGINAL ISSUE	MS	CG	OK
Rev	Date	Description	Drn	Chk	App

This drawing has been specifically prepared to meet the requirements of the named client and may contain design and innovative features which differ from conventional design standards.

PROJECT
CENTRE
part of Marston Holdings



Unit 2 Holford Yard
London
WC1X 9HD
Tel. 0330 1358 950
Mail. info@projectcentre.co.uk
Web. www.projectcentre.co.uk

Client



Project

DISABLED BAY
REVIEW


Drawing Title

144 TWICKENHAM ROAD, E11

Drawing Status

FOR INFORMATION

Drawn MS	Designed CG	Date MAR '21	Scale NTS	Size A3
Drawing No. 1000005135-2-SK01-11-E-215				Rev -

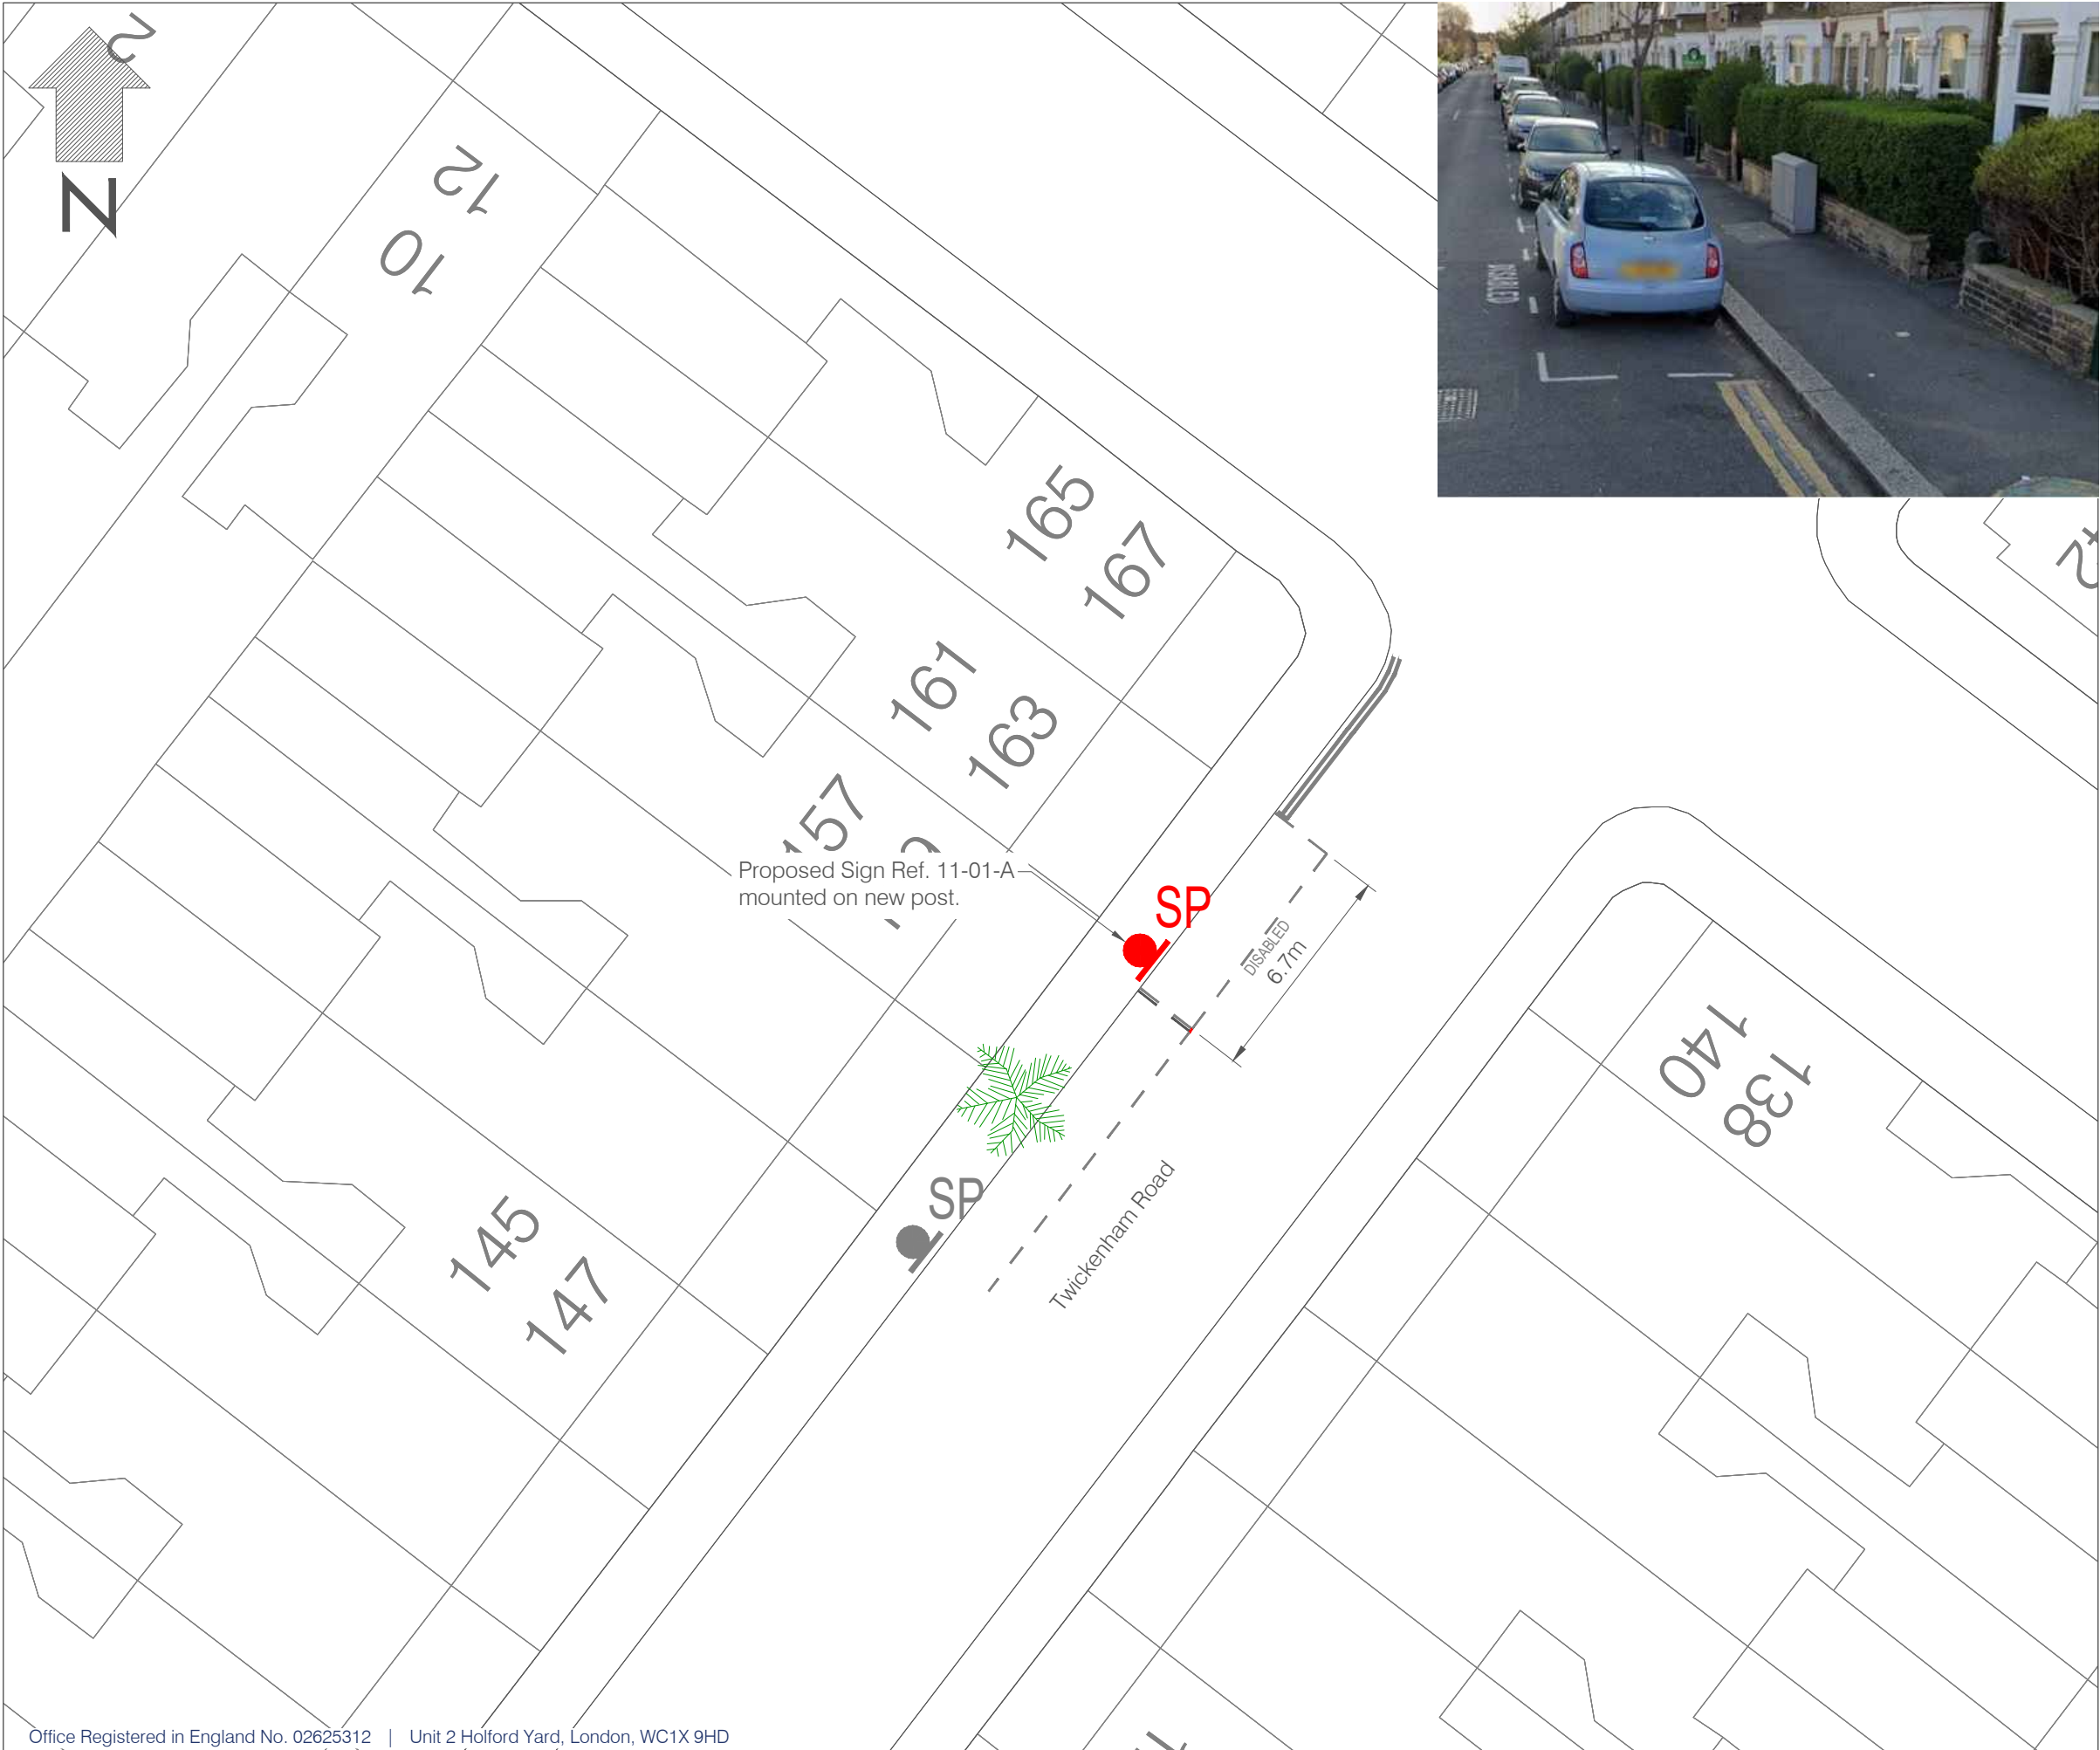

- LEGEND
- Existing Disabled Bay
 - Existing Double Yellow Lines
 - Existing Single Yellow Line
 - Existing Permit Parking Bay
 - Existing Tree
 - Existing Telegraph Pole
 - Existing Lamp Column
 - Existing Sign on Lamp Column
 - Existing Sign on Existing Post
 - Existing Cycle Hub
 - Existing Disabled Bay to be Removed
 - Existing Symbol to be Removed
 - Proposed Disabled Bay
 - Proposed Sign on Lamp Column
 - Proposed sign on Existing Post
 - Proposed Sign on New Post

0	MAR '21	ORIGINAL ISSUE	MS	CG	OK
Rev	Date	Description	Drn	Chk	App


This drawing has been specifically prepared to meet the requirements of the named client and may contain design and innovative features which differ from conventional design standards.

PROJECT CENTRE
part of Marston Holdings



Unit 2 Holford Yard
London
WC1X 9HD
Tel. 0330 1358 950
Mail. info@projectcentre.co.uk
Web. www.projectcentre.co.uk

Client				
Project	DISABLED BAY REVIEW			
Drawing Title	161 TWICKENHAM ROAD, E11			
Drawing Status	FOR INFORMATION			
Drawn MS	Designed CG	Date MAR '21	Scale NTS	Size A3
Drawing No. 1000005135-2-SK01-11-E-216				Rev -

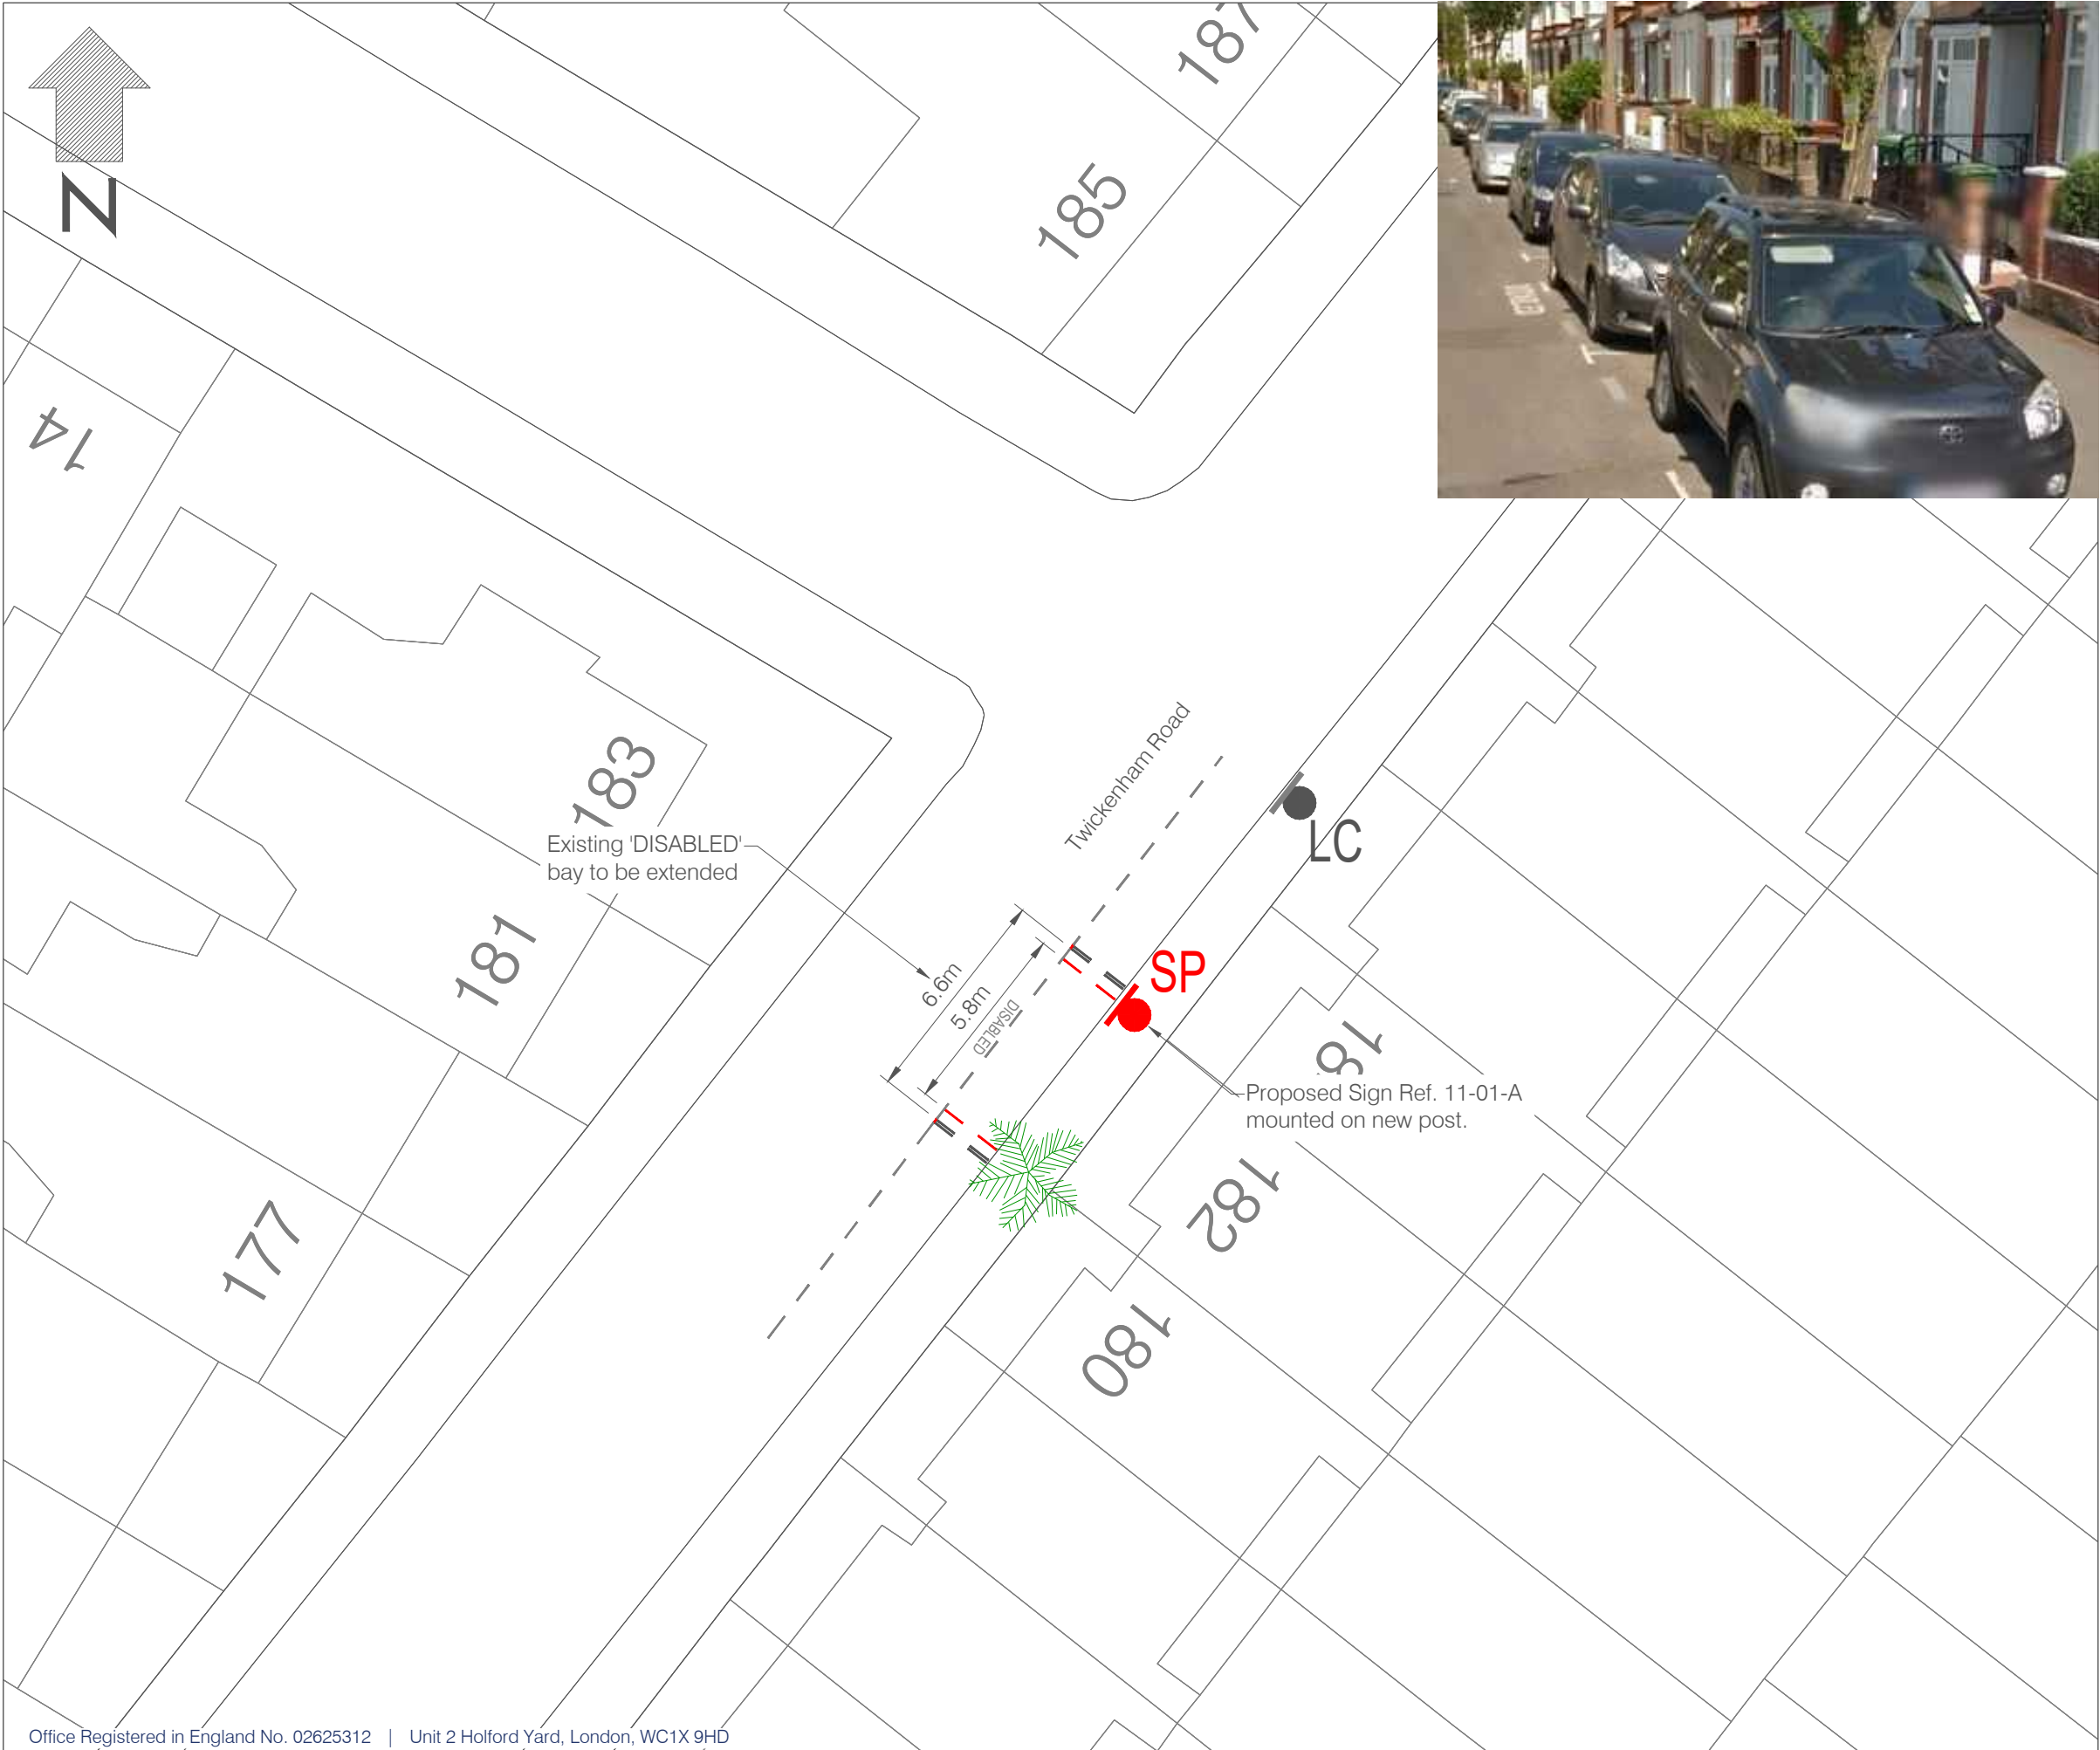

- LEGEND
- Existing Disabled Bay
 - Existing Double Yellow Lines
 - Existing Single Yellow Line
 - Existing Permit Parking Bay
 - Existing Tree
 - Existing Telegraph Pole
 - Existing Lamp Column
 - Existing Sign on Lamp Column
 - Existing Sign on Existing Post
 - Existing Cycle Hub
 - Existing Disabled Bay to be Removed
 - Existing Symbol to be Removed
 - Proposed Disabled Bay
 - Proposed Sign on Lamp Column
 - Proposed sign on Existing Post
 - Proposed Sign on New Post

0	MAR '21	ORIGINAL ISSUE	MS	CG	OK
Rev	Date	Description	Drn	Chk	App

This drawing has been specifically prepared to meet the requirements of the named client and may contain design and innovative features which differ from conventional design standards.

PROJECT CENTRE
part of Marston Holdings



Unit 2 Holford Yard
London
WC1X 9HD
Tel. 0330 1358 950
Mail. info@projectcentre.co.uk
Web. www.projectcentre.co.uk

Client



Waltham Forest

Project

DISABLED BAY
REVIEW

Drawing Title

182 TWICKENHAM ROAD, E11

Drawing Status

FOR INFORMATION


Drawn	Designed	Date	Scale	Size
MS	CG	MAR '21	NTS	A3

Drawing No.

1000005135-2-SK01-11-E-217

Rev

-

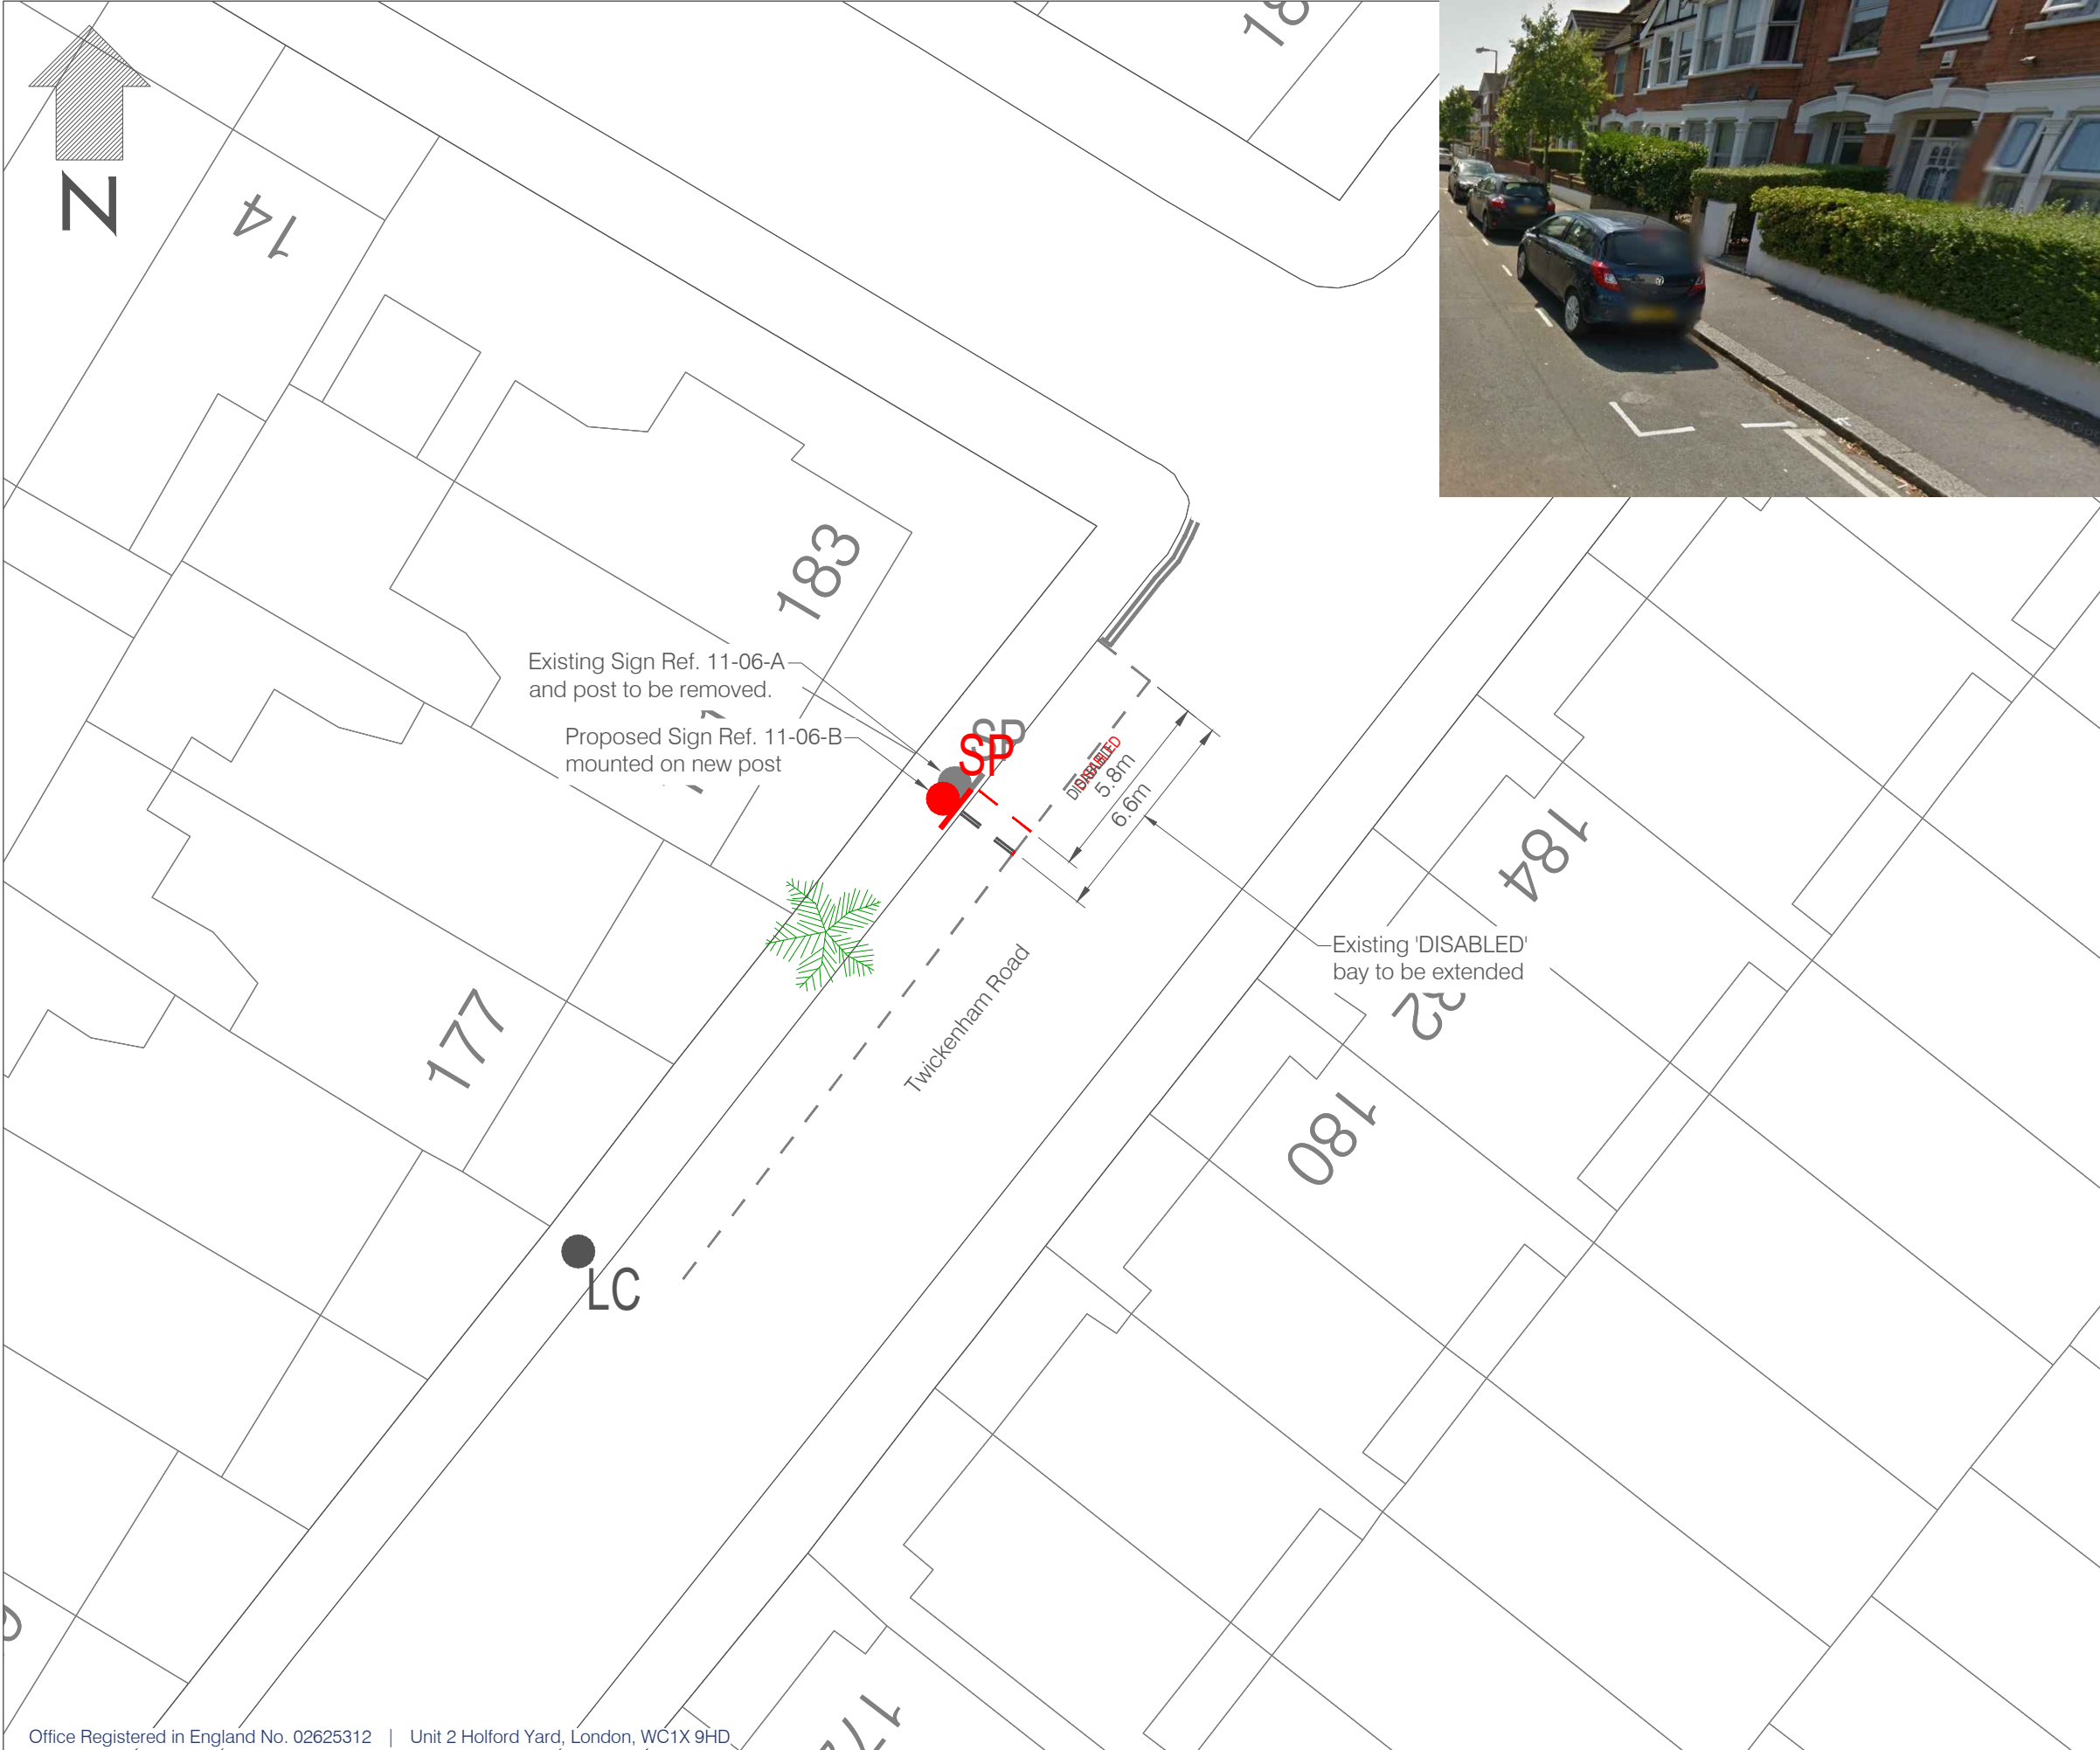

- LEGEND
- Existing Disabled Bay
 - Existing Double Yellow Lines
 - Existing Single Yellow Line
 - Existing Permit Parking Bay
 - Existing Tree
 - Existing Telegraph Pole
 - Existing Lamp Column
 - Existing Sign on Lamp Column
 - Existing Sign on Existing Post
 - Existing Cycle Hub
 - Existing Disabled Bay to be Removed
 - Existing Symbol to be Removed
 - Proposed Disabled Bay
 - Proposed Sign on Lamp Column
 - Proposed sign on Existing Post
 - Proposed Sign on New Post

0	MAR '21	ORIGINAL ISSUE	MS	CG	OK
Rev	Date	Description	Drn	Chk	App

This drawing has been specifically prepared to meet the requirements of the named client and may contain design and innovative features which differ from conventional design standards.

PROJECT CENTRE
part of Marston Holdings



Unit 2 Holford Yard
London
WC1X 9HD
Tel. 0330 1358 950
Mail. info@projectcentre.co.uk
Web. www.projectcentre.co.uk

Client



Project

DISABLED BAY
REVIEW


Drawing Title

183 TWICKENHAM ROAD, E11

Drawing Status

FOR INFORMATION

Drawn MS	Designed CG	Date MAR '21	Scale NTS	Size A3
Drawing No. 1000005135-2-SK01-11-E-218				Rev -

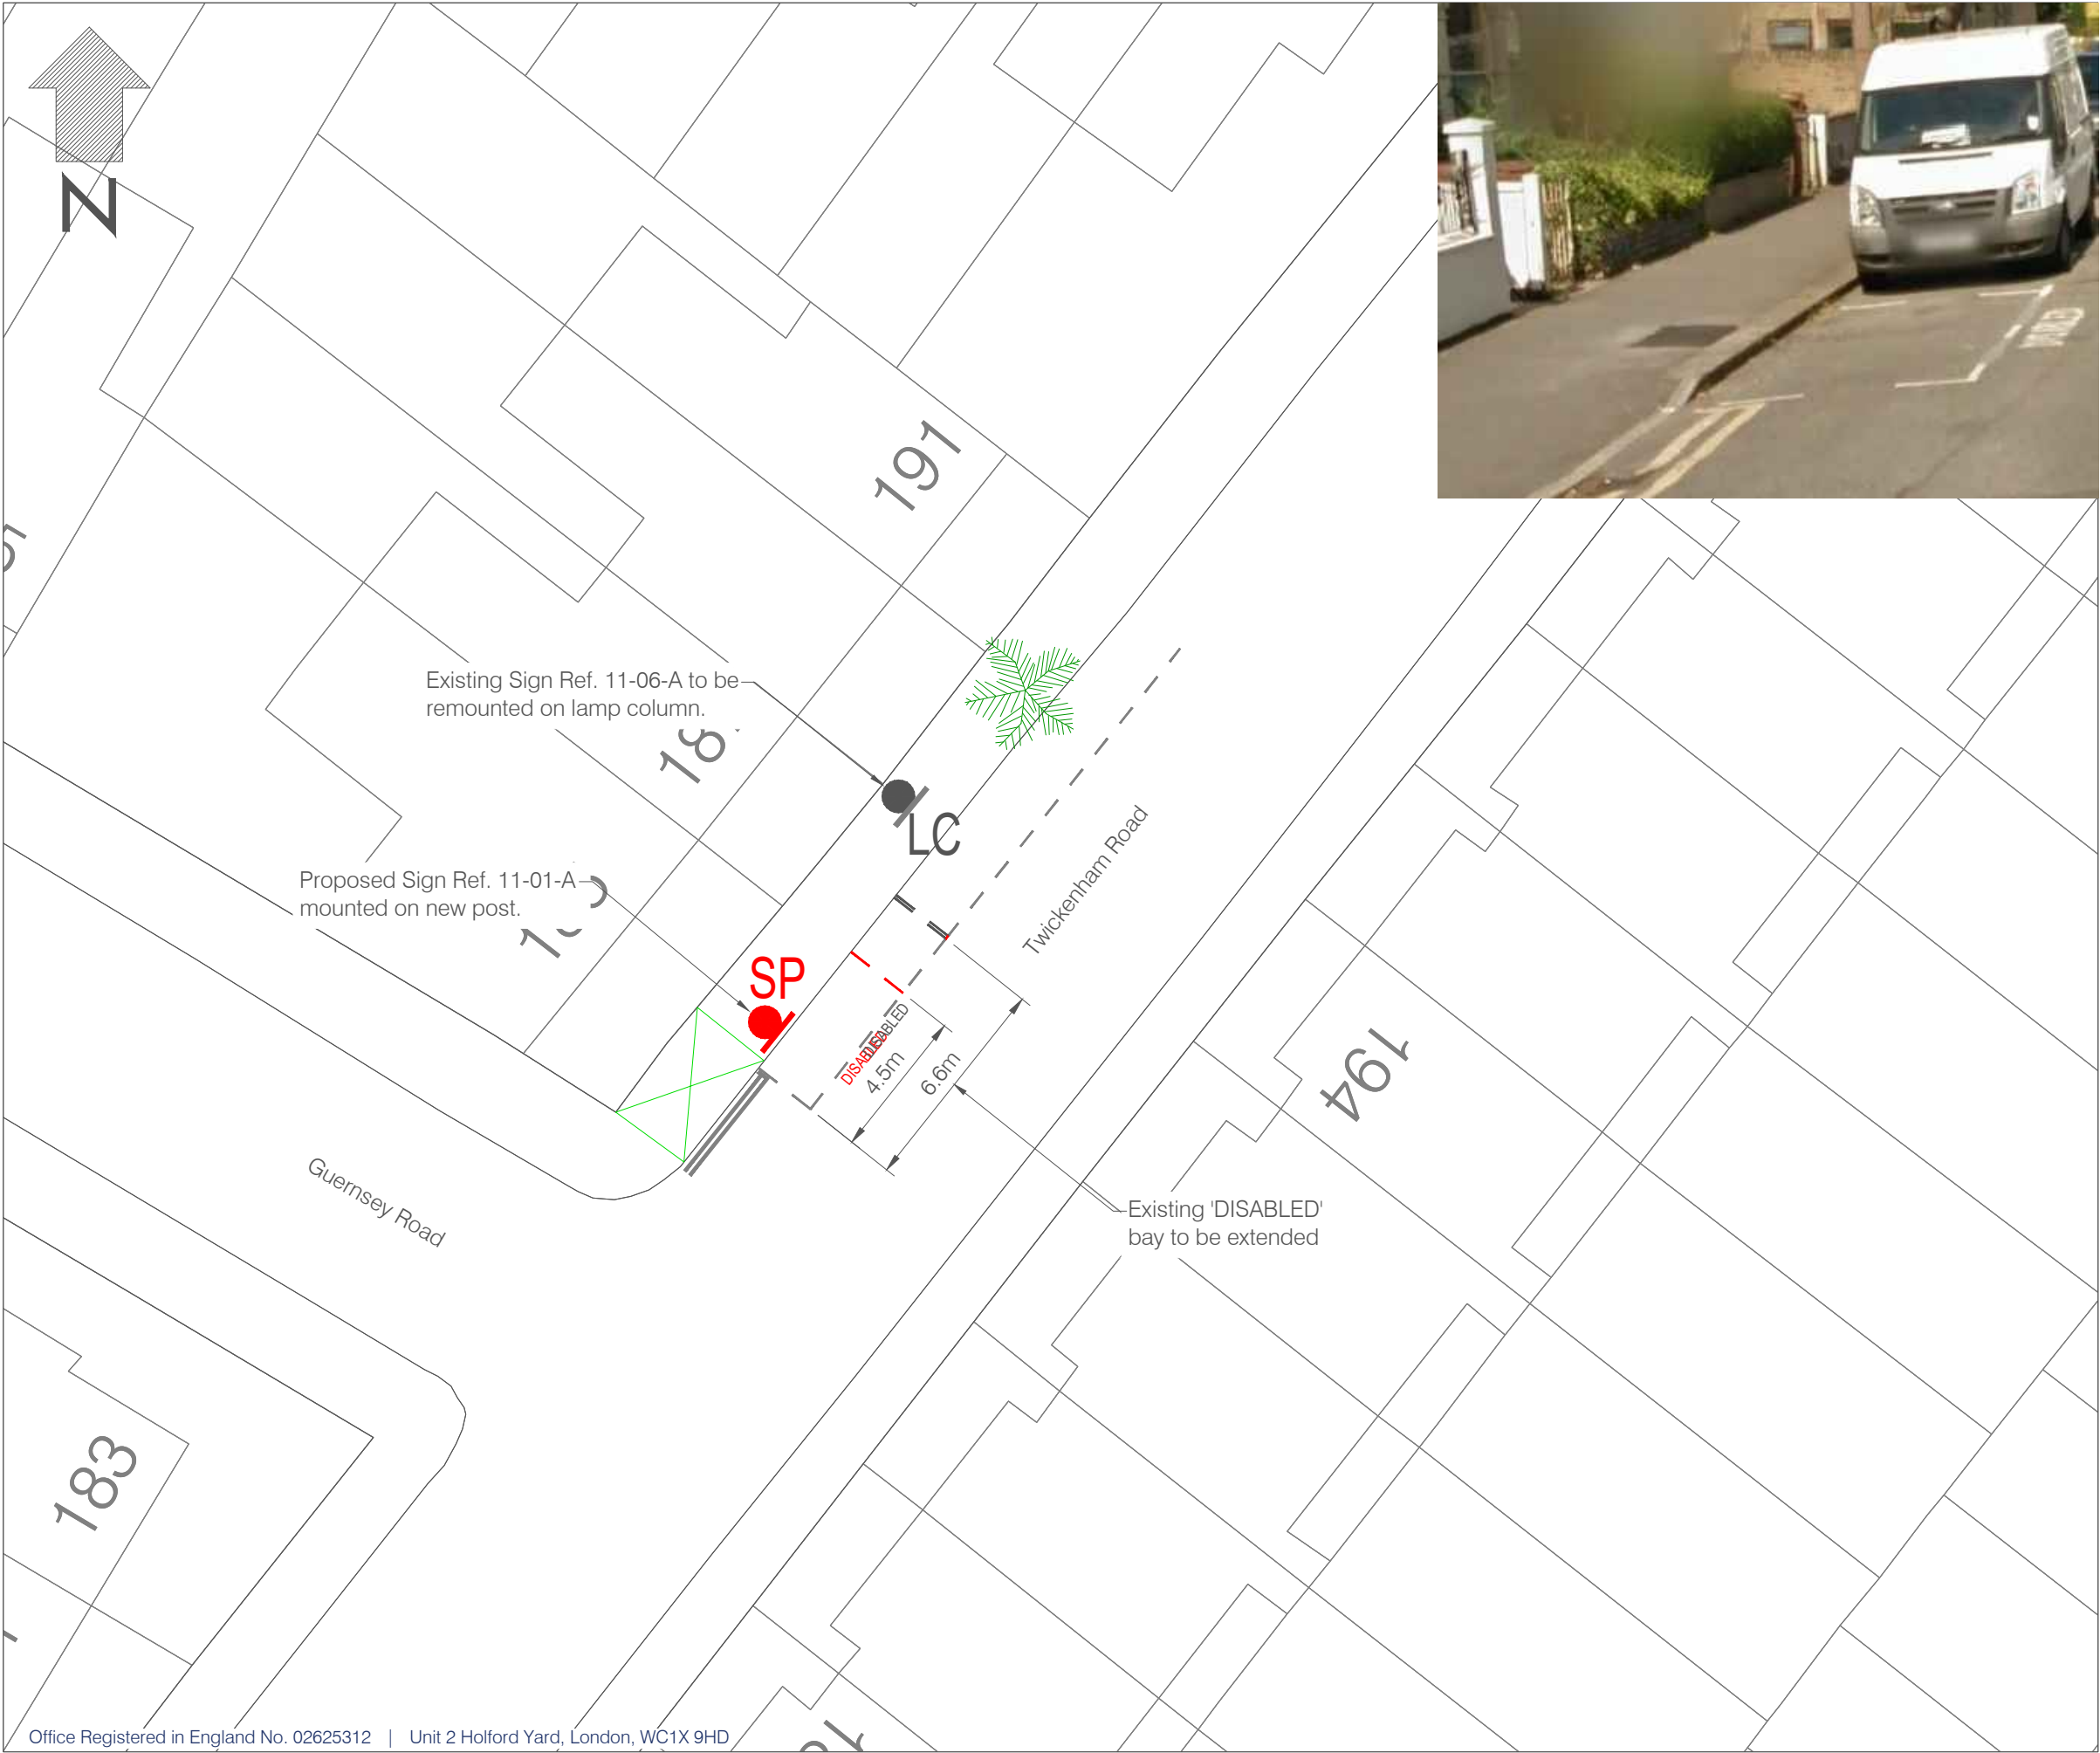

- LEGEND
- Existing Disabled Bay
 - Existing Double Yellow Lines
 - Existing Single Yellow Line
 - Existing Permit Parking Bay
 - Existing Tree
 - Existing Telegraph Pole
 - Existing Lamp Column
 - Existing Sign on Lamp Column
 - Existing Sign on Existing Post
 - Existing Cycle Hub
 - Existing Disabled Bay to be Removed
 - Existing Symbol to be Removed
 - Proposed Disabled Bay
 - Proposed Sign on Lamp Column
 - Proposed sign on Existing Post
 - Proposed Sign on New Post

0	MAR '21	ORIGINAL ISSUE	MS	CG	OK
Rev	Date	Description	Drn	Chk	App

This drawing has been specifically prepared to meet the requirements of the named client and may contain design and innovative features which differ from conventional design standards.

PROJECT CENTRE
part of Marston Holdings



Unit 2 Holford Yard
London
WC1X 9HD
Tel. 0330 1358 950
Mail. info@projectcentre.co.uk
Web. www.projectcentre.co.uk




Project
DISABLED BAY
REVIEW

Drawing Title
185 TWICKENHAM ROAD, E11

Drawing Status
FOR INFORMATION

Drawn MS	Designed CG	Date MAR '21	Scale NTS	Size A3
-------------	----------------	-----------------	--------------	------------

Drawing No. 1000005135-2-SK01-11-E-219	Rev -
---	----------

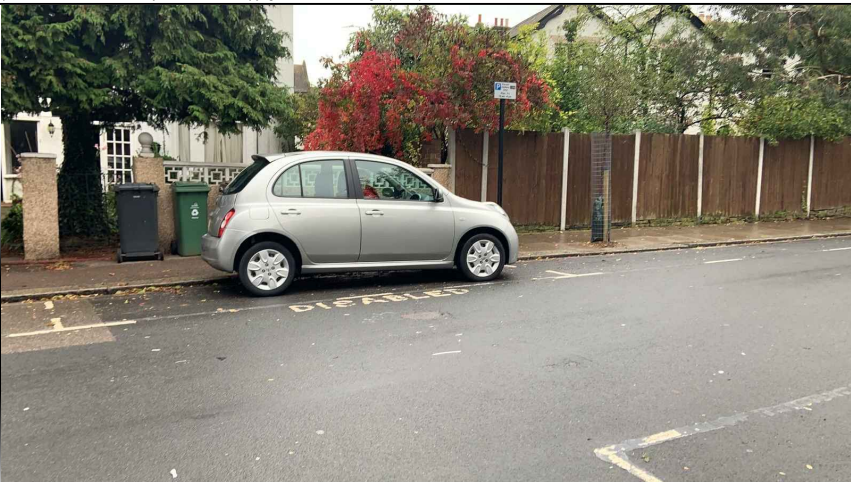

Key

- | | |
|--|---------------------------------|
| | Existing disabled bay |
| | Existing double yellow line |
| | Existing single yellow line |
| | Existing bay markings |
| | Existing tree |
| | Existing telegraph pole |
| | Existing lamp column |
| | Existing sign on lamp column |
| | Existing sign and post |
| | Proposed disabled bay extension |
| | Existing line to be removed |
| | Existing letters to be removed |
| | Proposed sign on lamp column |
| | Proposed sign on new post |
| | Proposed sign on existing post |
| | Proposed new disabled letters |

-	-	ORIGINAL ISSUE	MS	CG	-
Rev	Date	Description	Drn	Chk	App

This drawing has been specifically prepared to meet the requirements of the named client and may contain design and innovative features which differ from conventional design standards.



PROJECT
CENTRE



Unit 2 Holford Yard
London
WC1X 9HD
Tel. 0330 0080 855
Mail. info@projectcentre.co.uk
Web. www.projectcentre.co.uk

Client



Project

DISABLED BAY REVIEW
2019-20



Drawing Title

327 HAINAULT ROAD E11

Drawing Status

FOR INFORMATION

Drawn MS	Designed CG	Date NOV 19	Scale 1:250	Size A3
Drawing No. 1000006007-2-SK01-Z1-010				Rev -

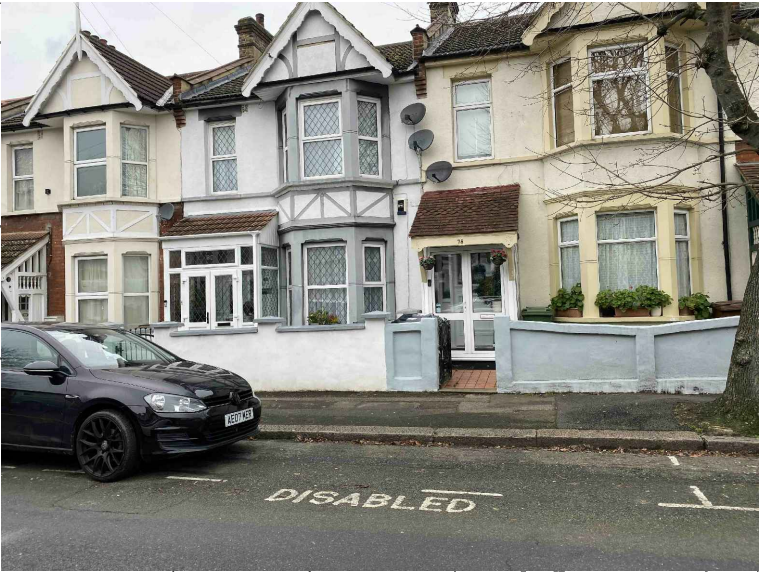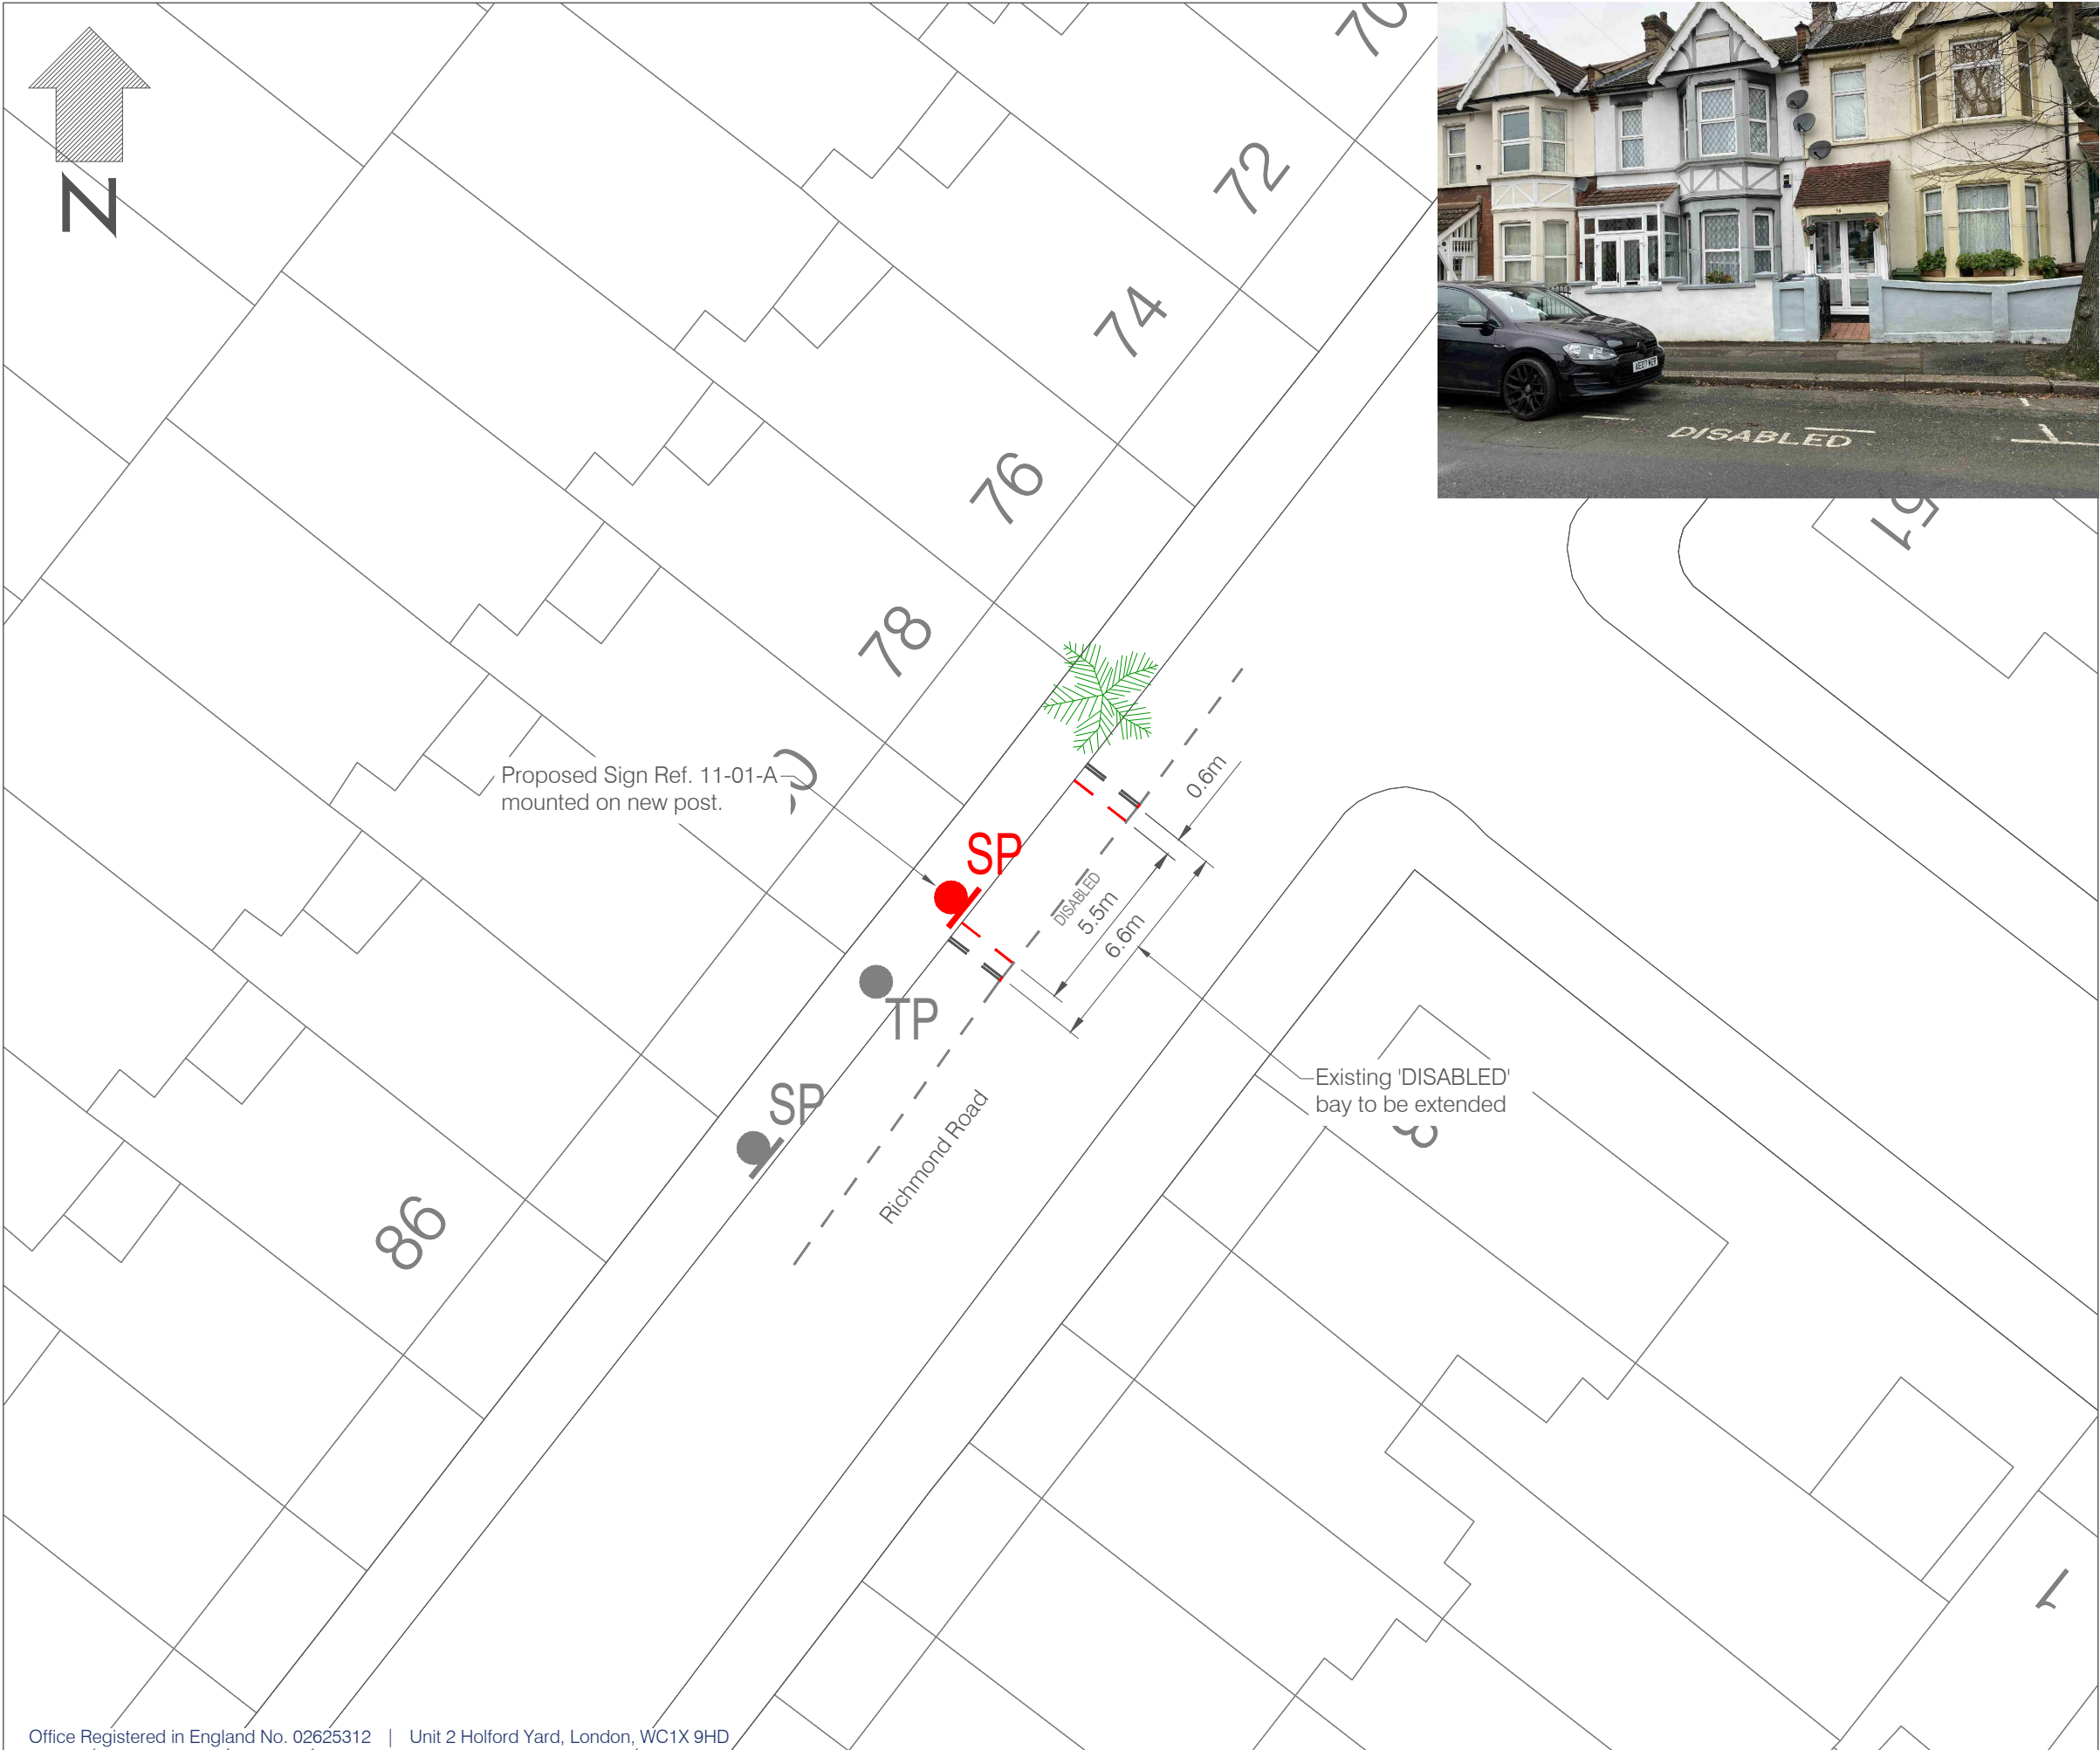

- LEGEND
- Existing Disabled Bay
 - Existing Double Yellow Lines
 - Existing Single Yellow Line
 - Existing Permit Parking Bay
 - Existing Tree
 - Existing Telegraph Pole
 - Existing Lamp Column
 - Existing Sign on Lamp Column
 - Existing Sign on Existing Post
 - Existing Cycle Hub
 - Existing Disabled Bay to be Removed
 - Existing Symbol to be Removed
 - Proposed Disabled Bay
 - Proposed Sign on Lamp Column
 - Proposed sign on Existing Post
 - Proposed Sign on New Post

0	MAR '21	ORIGINAL ISSUE	MS	CG	OK
Rev	Date	Description	Drn	Chk	App

This drawing has been specifically prepared to meet the requirements of the named client and may contain design and innovative features which differ from conventional design standards.

PROJECT CENTRE
part of Marston Holdings



Unit 2 Holford Yard
London
WC1X 9HD
Tel. 0330 1358 950
Mail. info@projectcentre.co.uk
Web. www.projectcentre.co.uk

Client



Project

DISABLED BAY
REVIEW


Drawing Title

78 RICHMOND ROAD, E11

Drawing Status

FOR INFORMATION

Drawn MS	Designed CG	Date MAR '21	Scale NTS	Size A3
Drawing No. 1000005135-2-SK01-11-D-194				Rev -

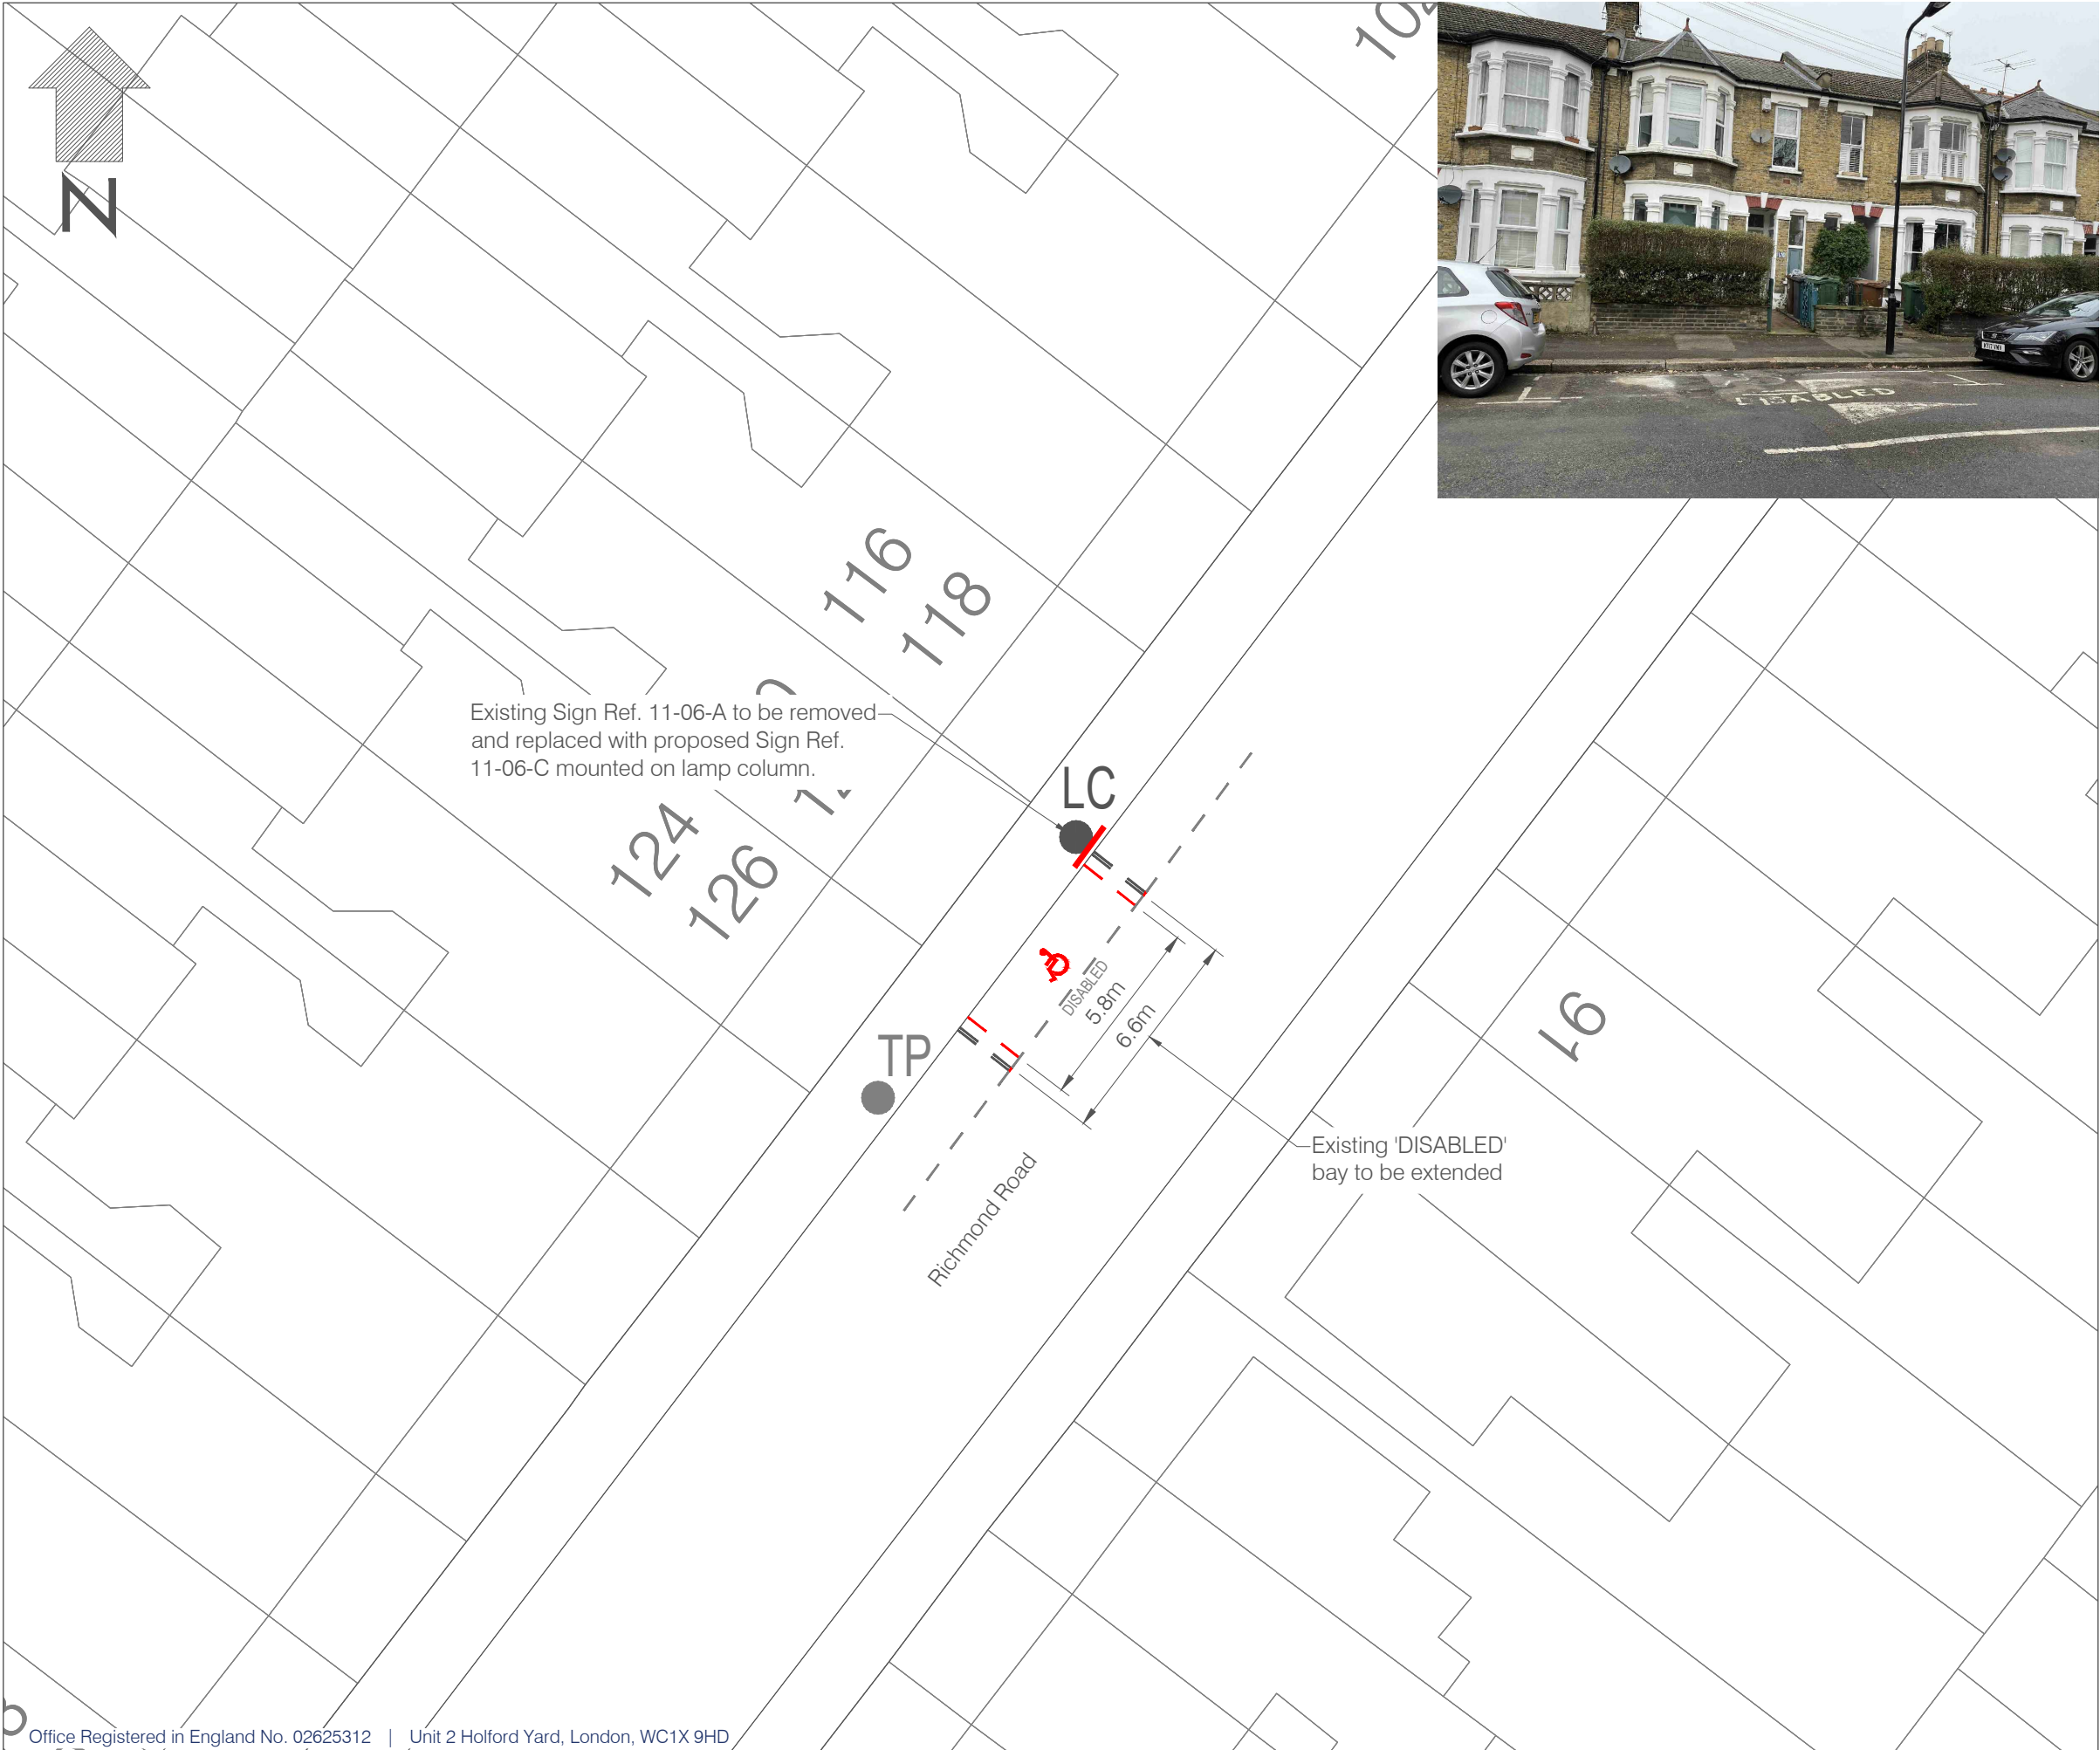

- LEGEND
- Existing Disabled Bay
 - Existing Double Yellow Lines
 - Existing Single Yellow Line
 - Existing Permit Parking Bay
 - Existing Tree
 - Existing Telegraph Pole
 - Existing Lamp Column
 - Existing Sign on Lamp Column
 - Existing Sign on Existing Post
 - Existing Cycle Hub
 - Existing Disabled Bay to be Removed
 - Existing Symbol to be Removed
 - Proposed Disabled Bay
 - Proposed Sign on Lamp Column
 - Proposed sign on Existing Post
 - Proposed Sign on New Post

0	MAR '21	ORIGINAL ISSUE	MS	CG	OK
Rev	Date	Description	Drn	Chk	App


This drawing has been specifically prepared to meet the requirements of the named client and may contain design and innovative features which differ from conventional design standards.

PROJECT CENTRE
part of Marston Holdings



Unit 2 Holford Yard
London
WC1X 9HD
Tel. 0330 1358 950
Mail. info@projectcentre.co.uk
Web. www.projectcentre.co.uk

Client



Waltham Forest

Project

DISABLED BAY
REVIEW

Drawing Title

122 RICHMOND ROAD, E11

Drawing Status

FOR INFORMATION

Drawn MS	Designed CG	Date MAR '21	Scale NTS	Size A3
-------------	----------------	-----------------	--------------	------------

Drawing No. 1000005135-2-SK01-11-D-195	Rev -
---	----------



- LEGEND
- Existing Disabled Bay
 - Existing Double Yellow Lines
 - Existing Single Yellow Line
 - Existing Permit Parking Bay
 - Existing Tree
 - Existing Telegraph Pole
 - Existing Lamp Column
 - Existing Sign on Lamp Column
 - Existing Sign on Existing Post
 - Existing Cycle Hub
 - Existing Disabled Bay to be Removed
 - Existing Symbol to be Removed
 - Proposed Disabled Bay
 - Proposed Sign on Lamp Column
 - Proposed sign on Existing Post
 - Proposed Sign on New Post

0	MAR '21	ORIGINAL ISSUE	MS	CG	OK
Rev	Date	Description	Drn	Chk	App

This drawing has been specifically prepared to meet the requirements of the named client and may contain design and innovative features which differ from conventional design standards.

PROJECT CENTRE
part of Marston Holdings



Unit 2 Holford Yard
London
WC1X 9HD
Tel. 0330 1358 950
Mail. info@projectcentre.co.uk
Web. www.projectcentre.co.uk

Client



Project

DISABLED BAY
REVIEW

Drawing Title

11 THORNTON ROAD, E11

Drawing Status

FOR INFORMATION

Drawn MS	Designed CG	Date MAR '21	Scale NTS	Size A3
-------------	----------------	-----------------	--------------	------------

Drawing No. 1000005135-2-SK01-11-E-213	Rev -
---	----------