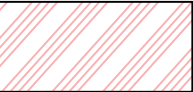

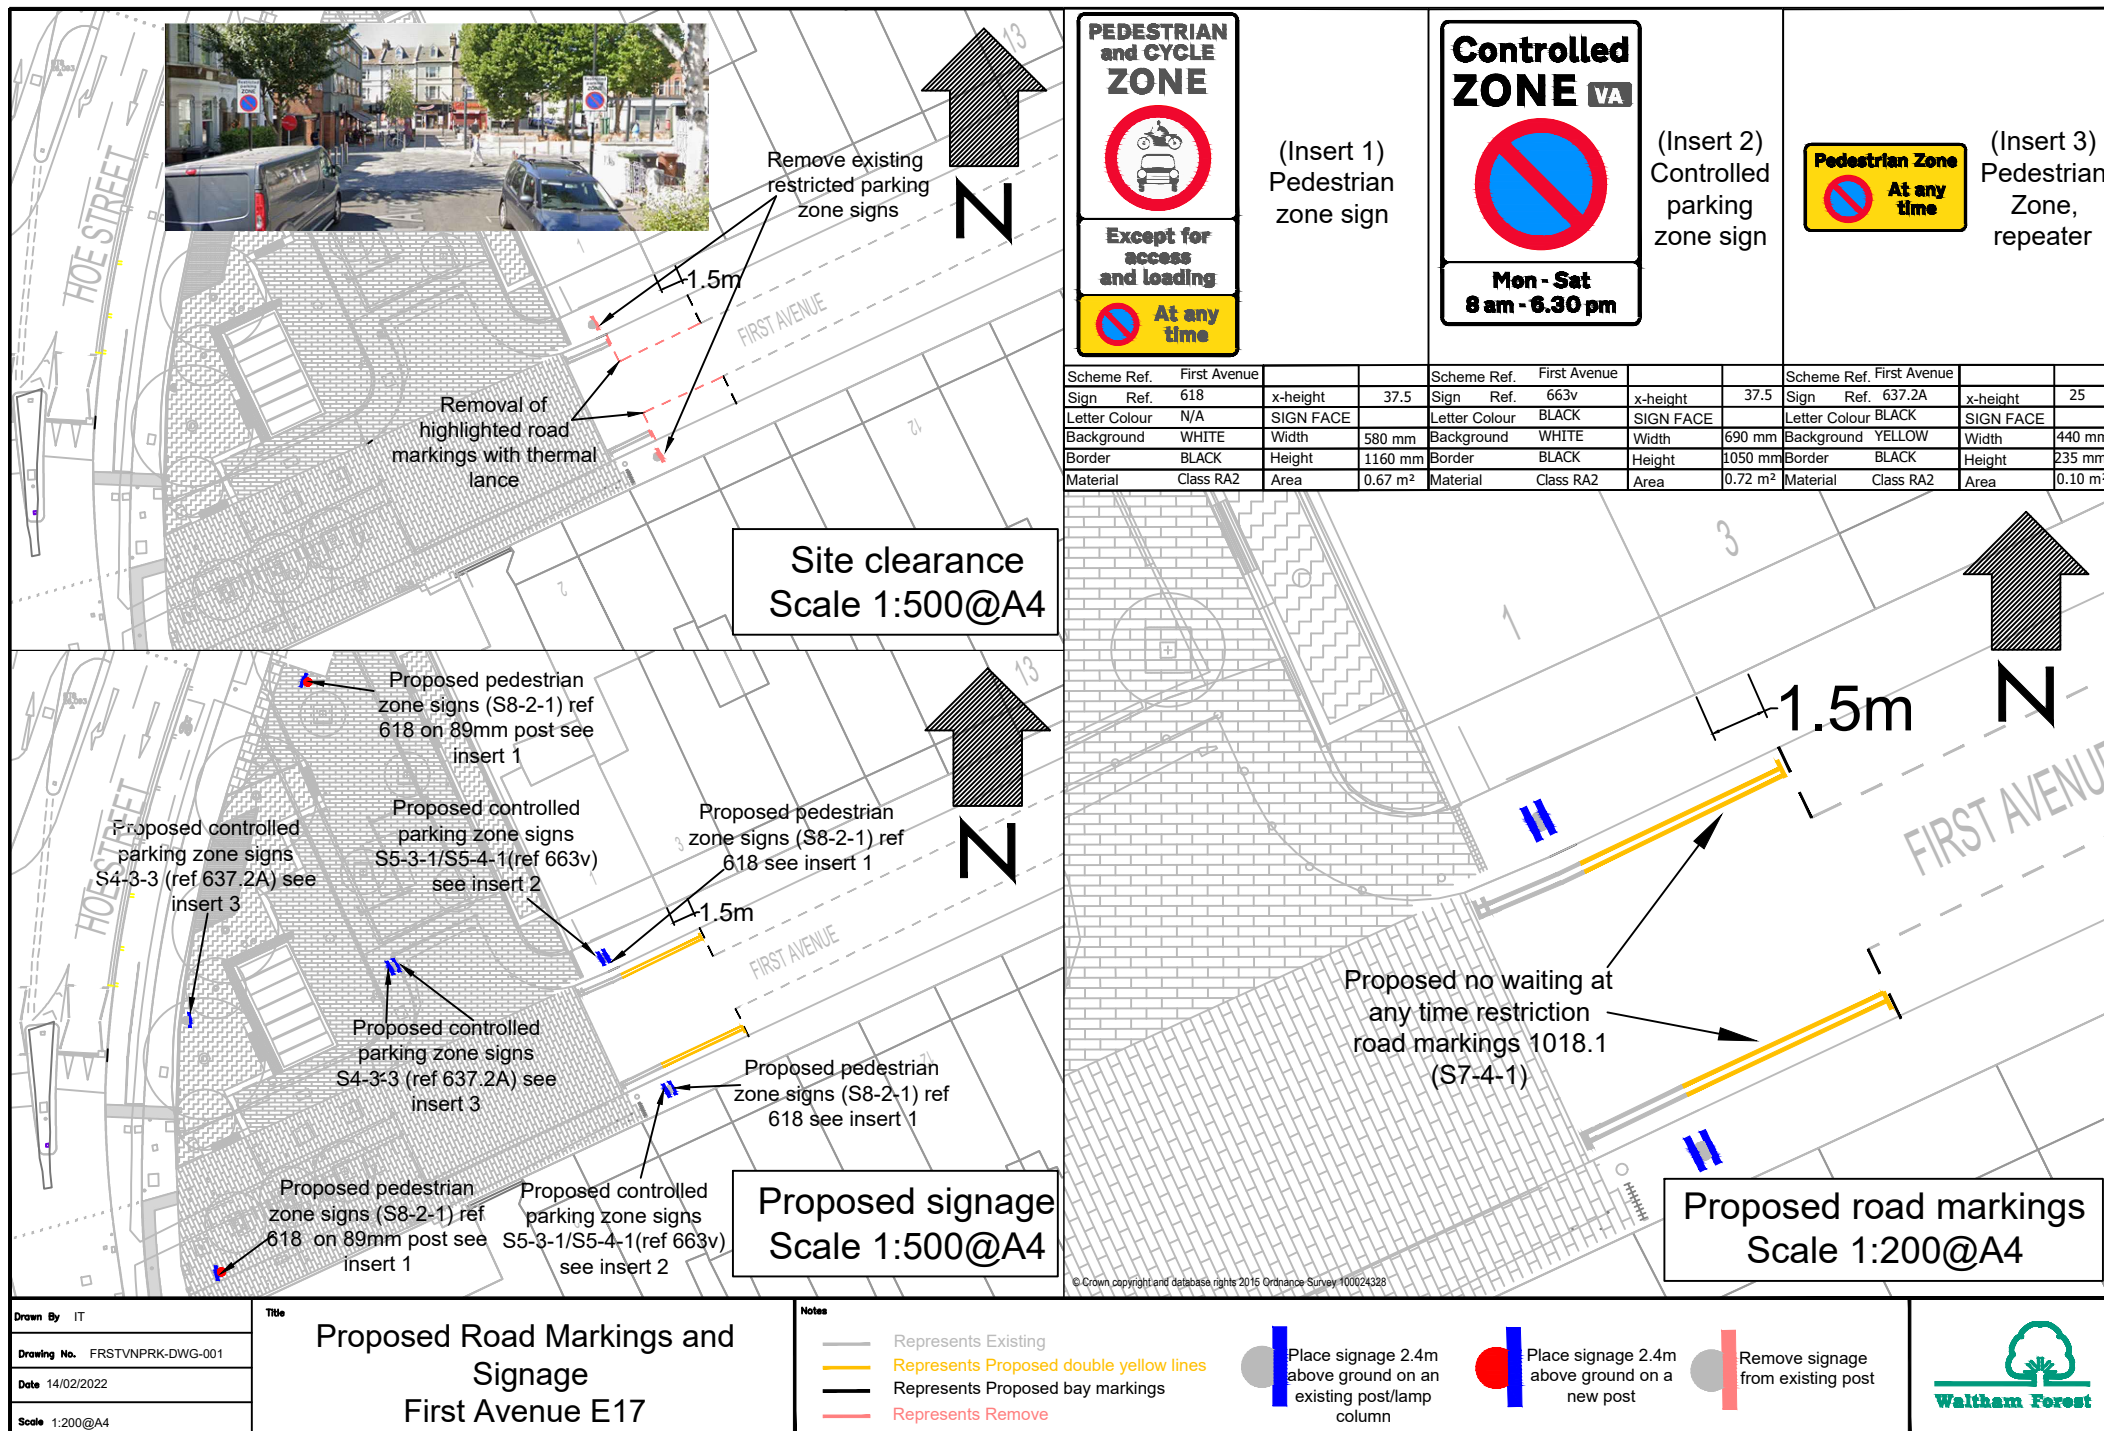
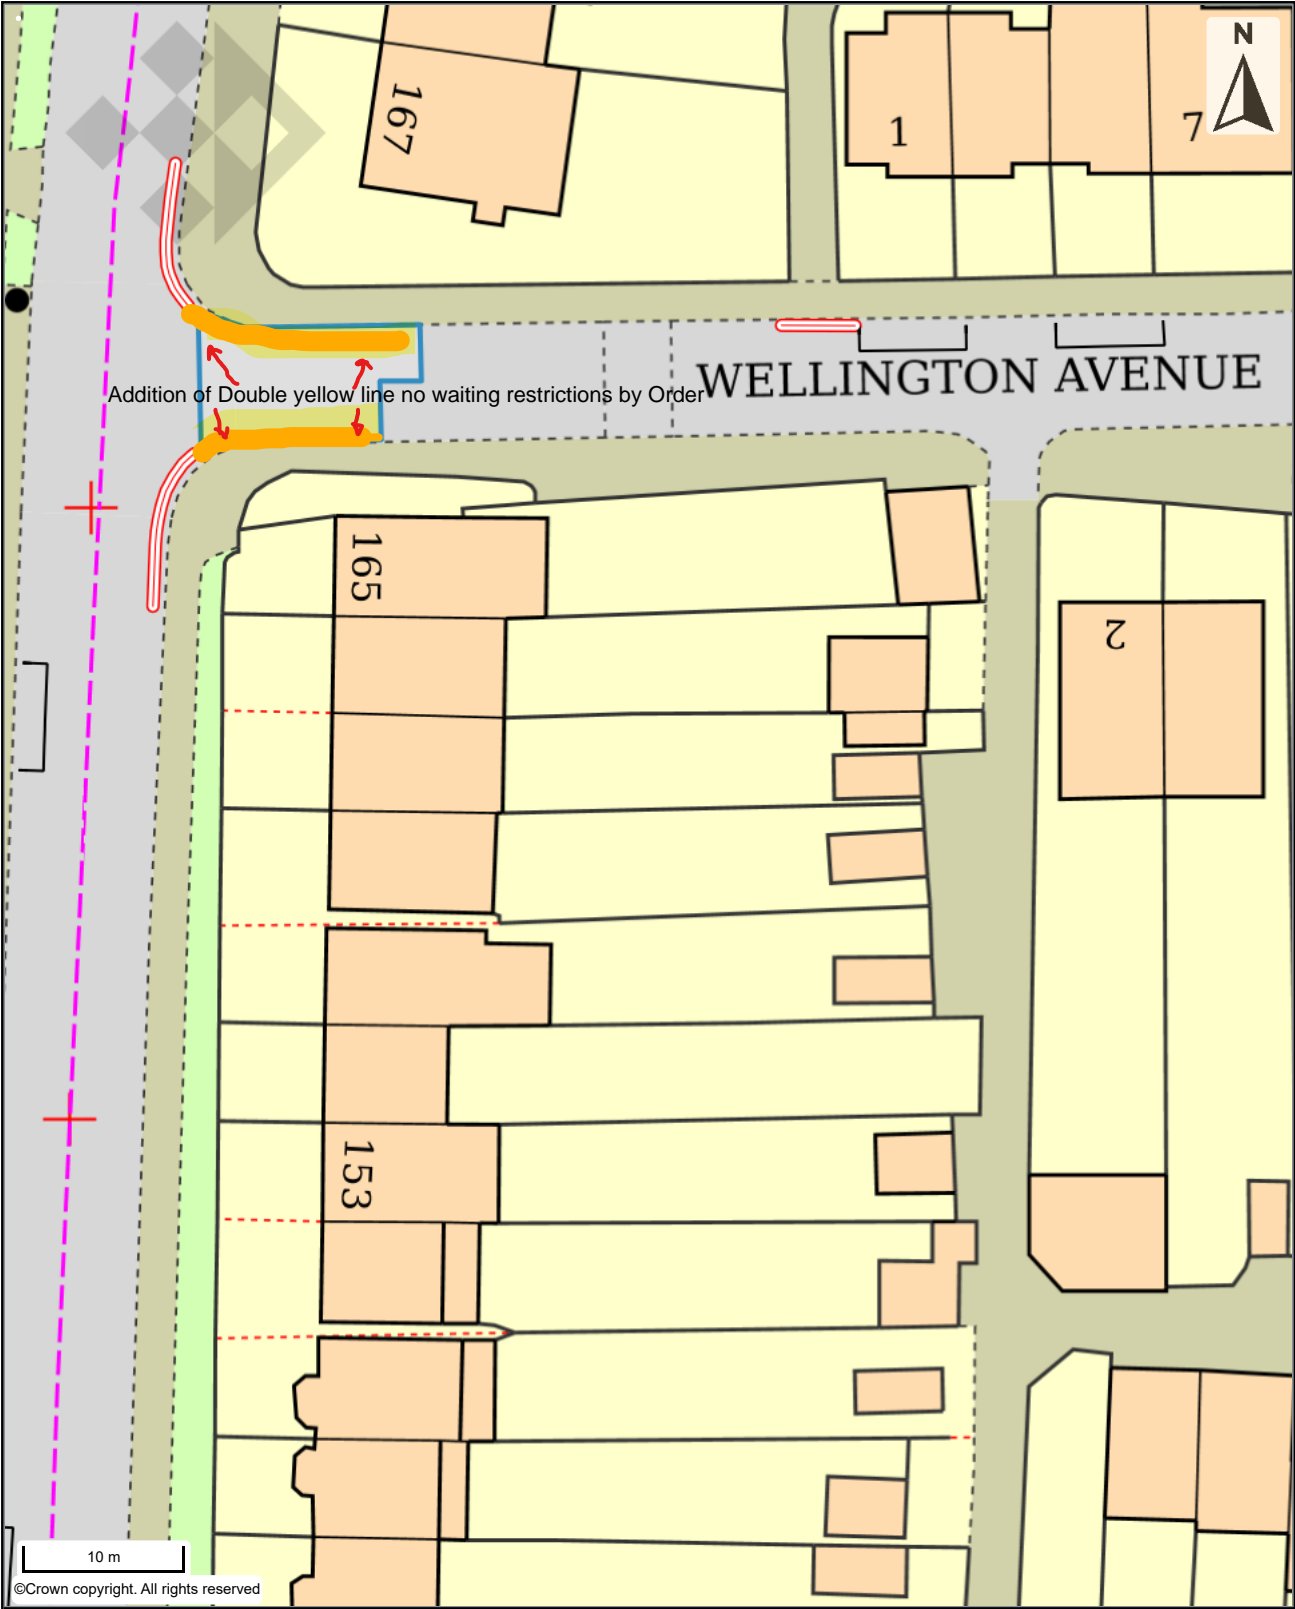




Drawn By NAA Drawing No. FRSTVNPBK-DWG-002 Date 26/04/2022 Scale NTS	Title Proposed Road Markings and Signage First Avenue E17	Notes — Represents Existing — Represents Proposed double yellow lines — Represents Proposed bay markings — Represents Remove	 Represents Pedestrian and Cycle Zone, Except for Access and Loading, No waiting At any Time	
---	---	---	--	---





Enter Title...


Date created: 31/05/2023

Enter additional text...

Date displayed: 31/05/2023

Disabled Badge Holders - At Any Time

No waiting at any time



Produced by TraffWeb



Bedford Road no-entry to be formalised by Order