




Proposed Bikehangar location occupying 2.5m of space in right hand bay in front of 15-33.

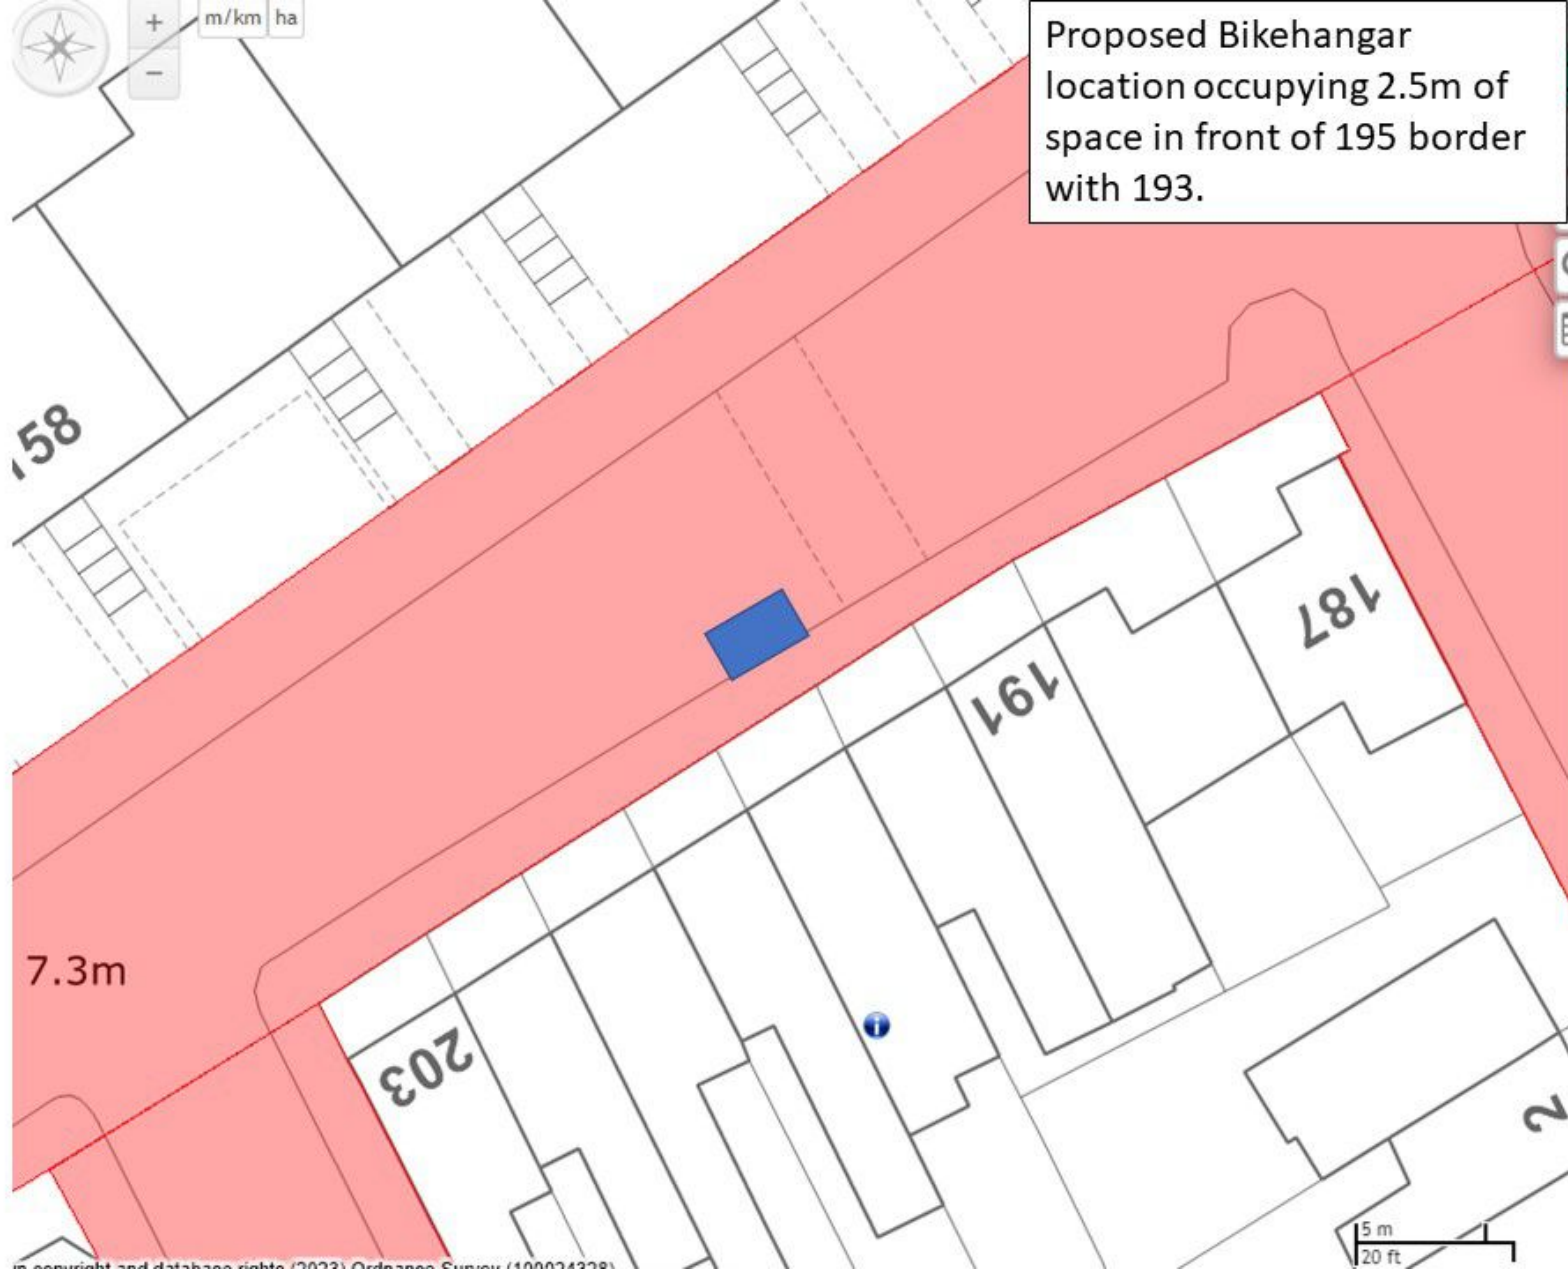


Proposed Bikehangar
location occupying 2.5m of
space bordering with 14

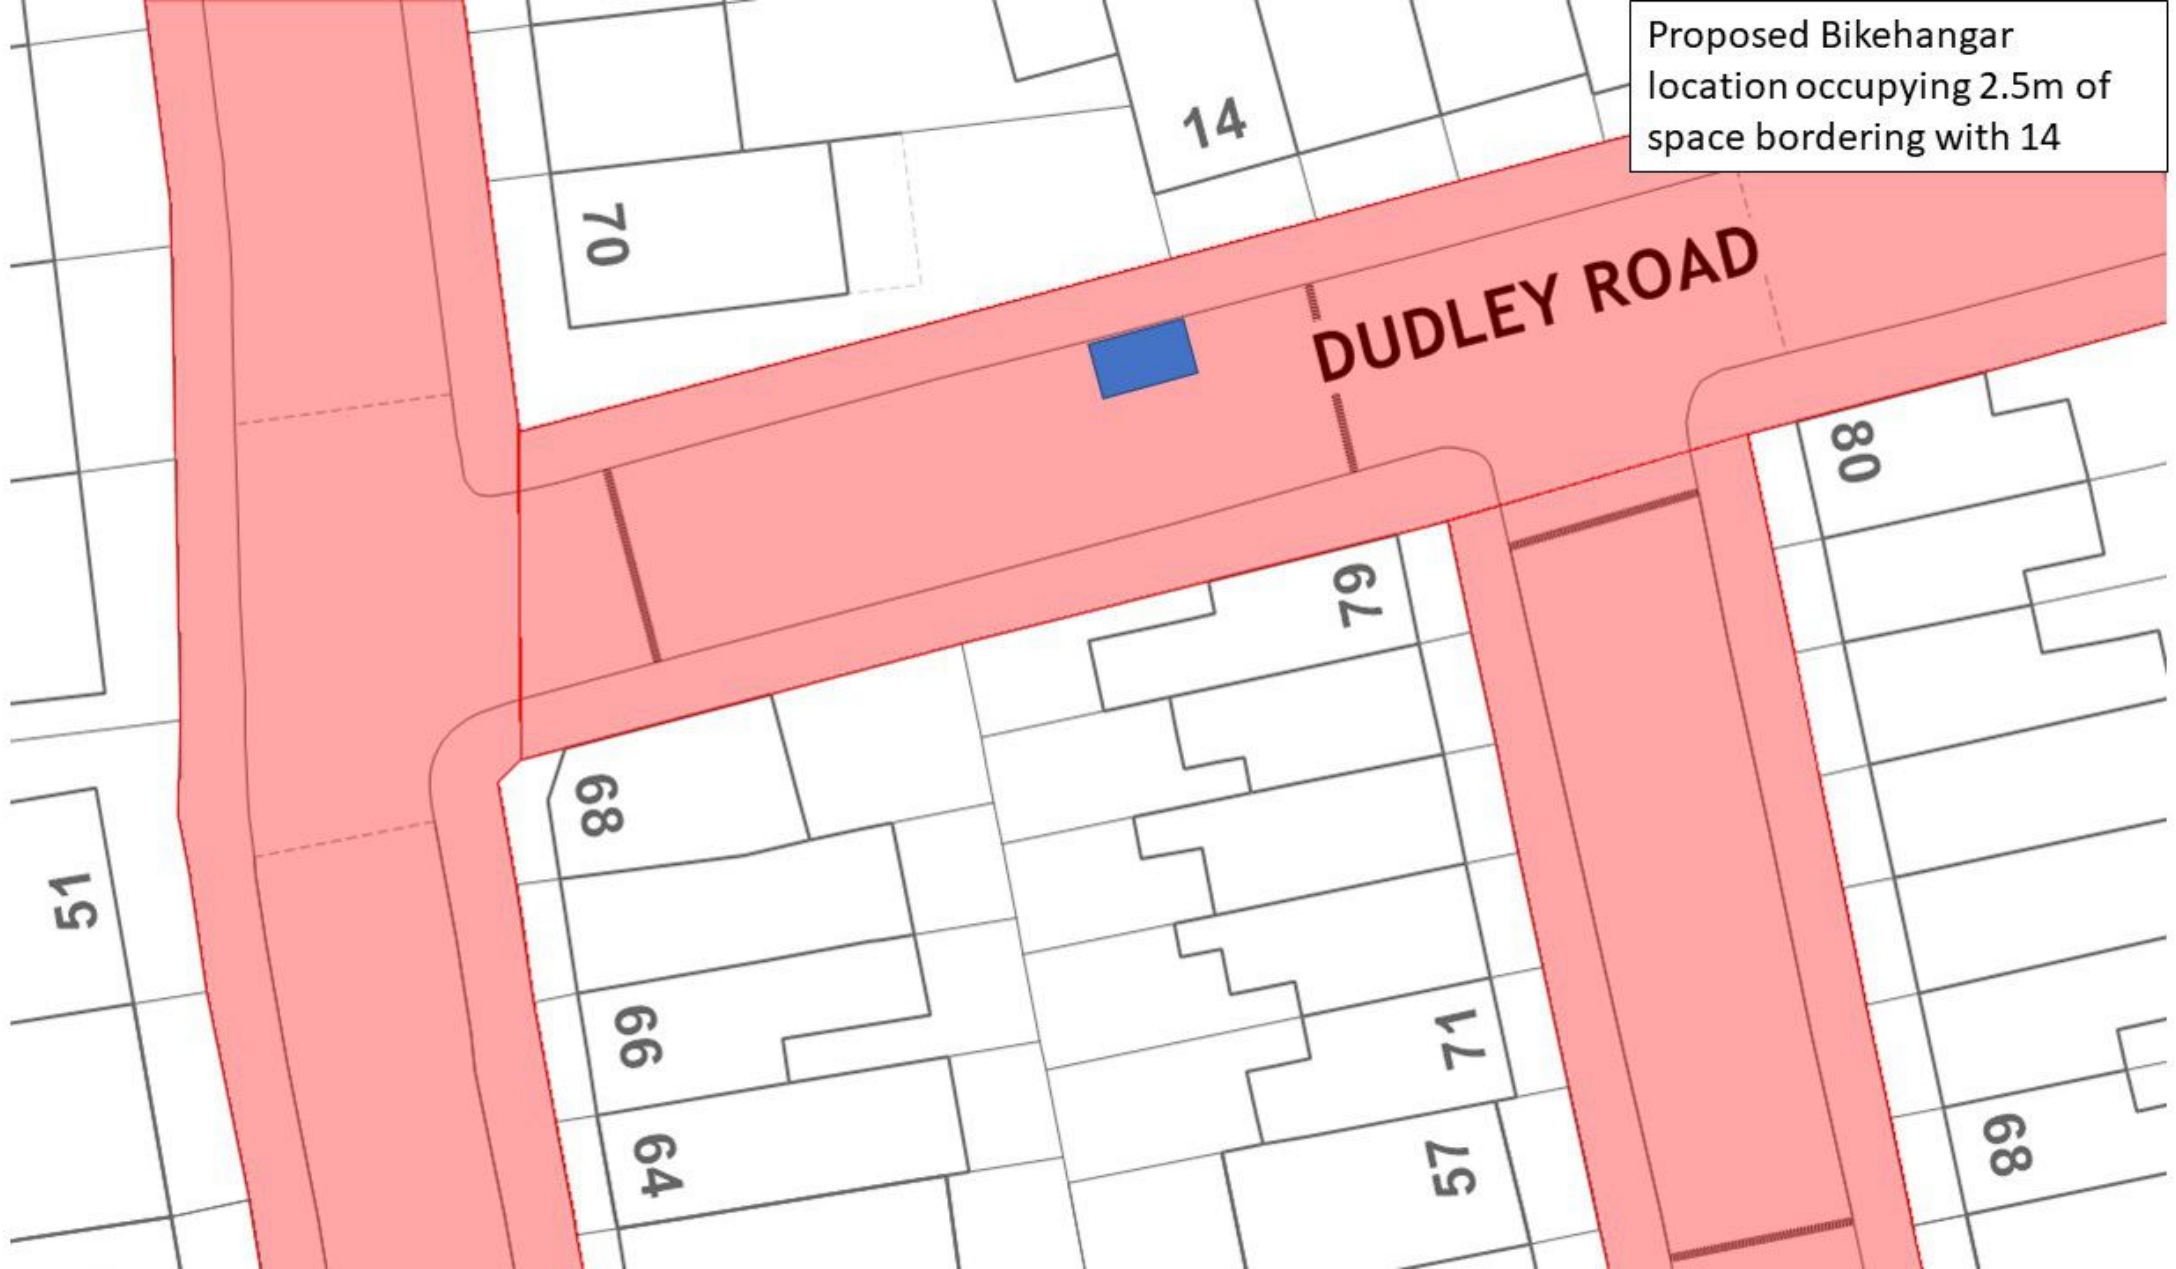


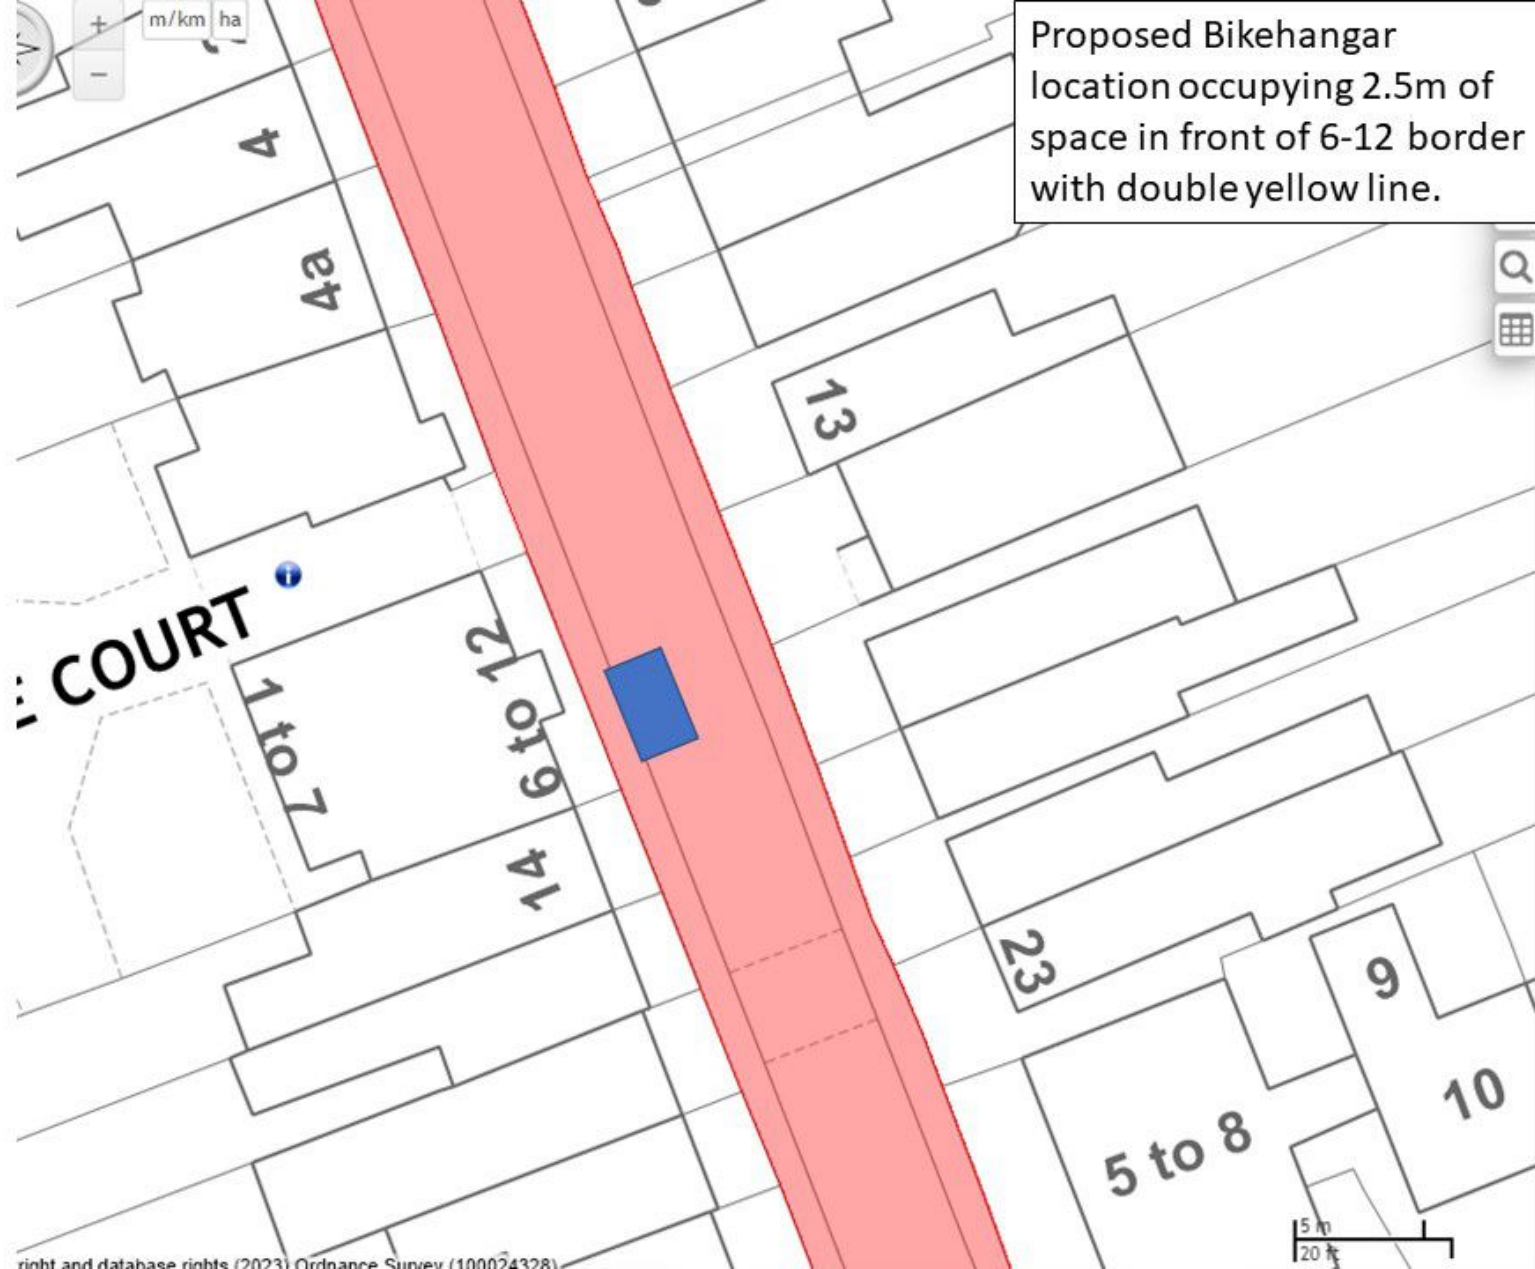

Proposed Bikehangar
location occupying 2.5m of
space in front of 6-12 border
with double yellow line.

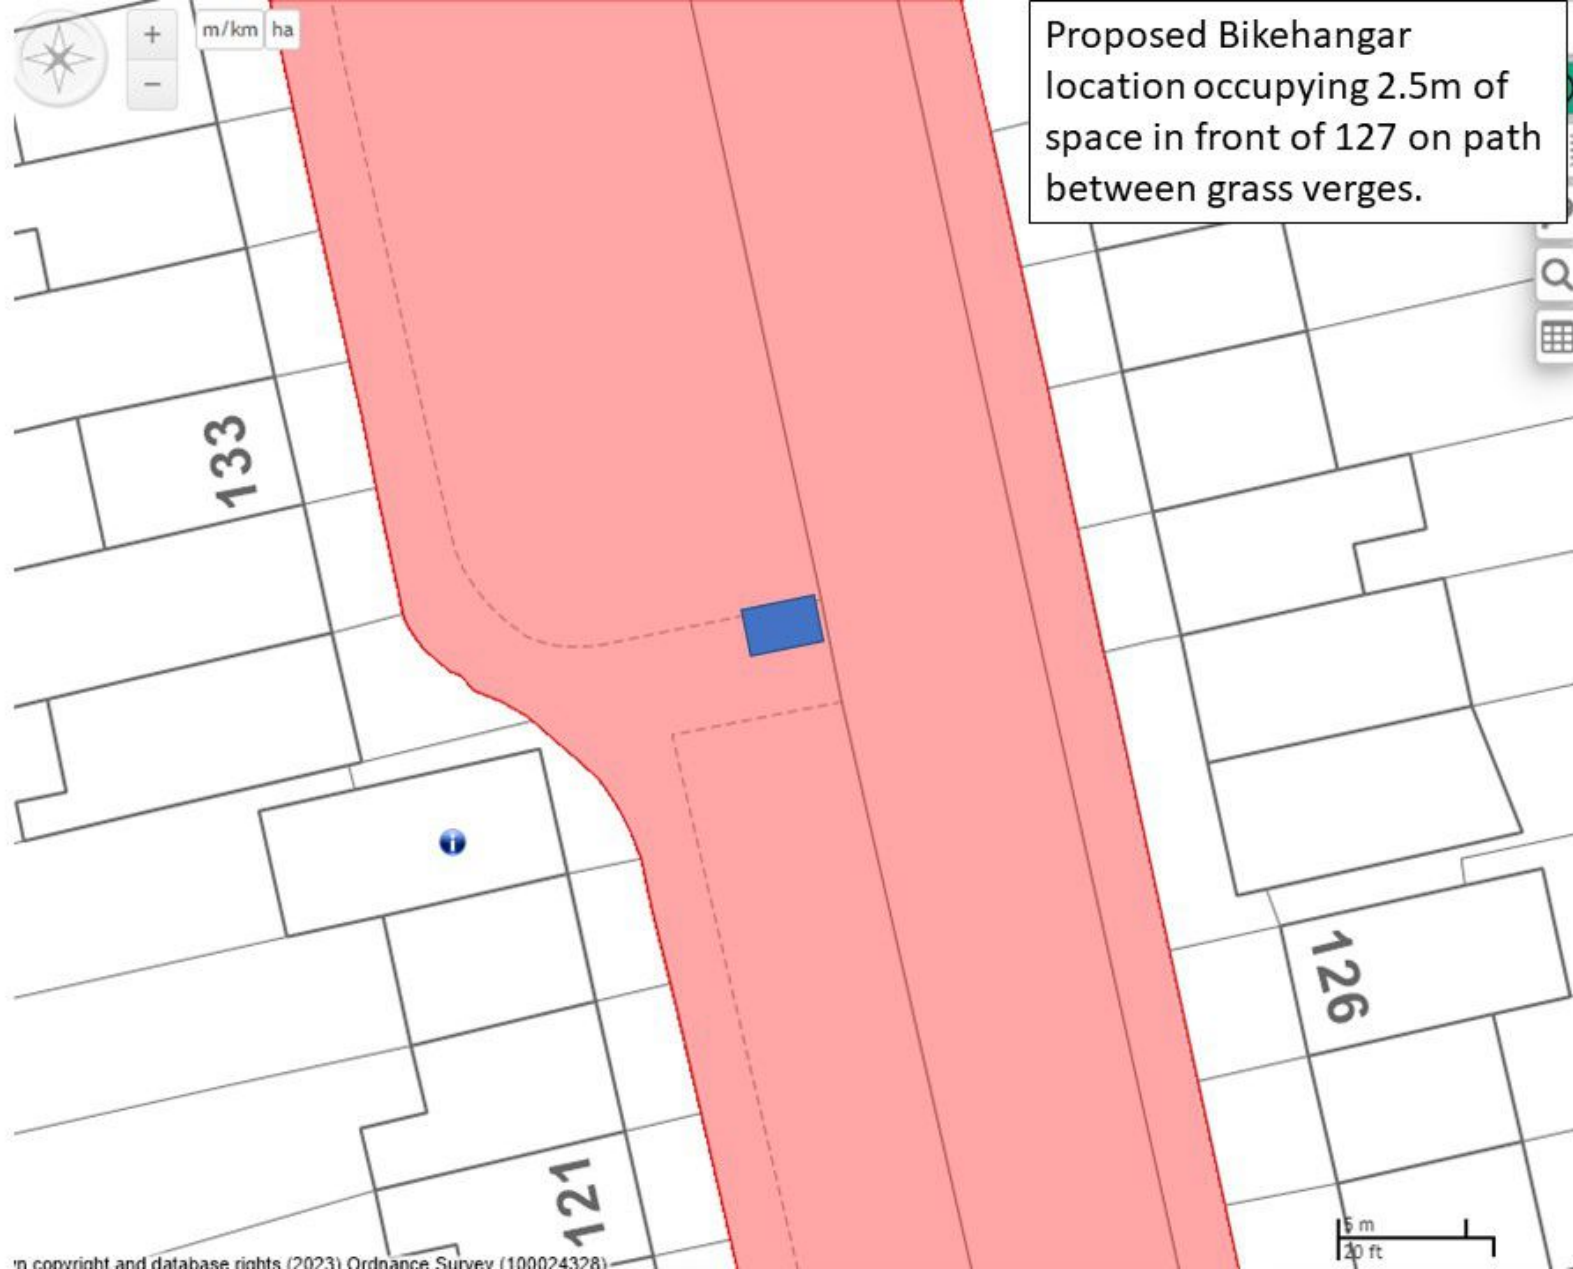

Proposed Bikehangar location occupying 2.5m of space in front of 127 on path between grass verges.

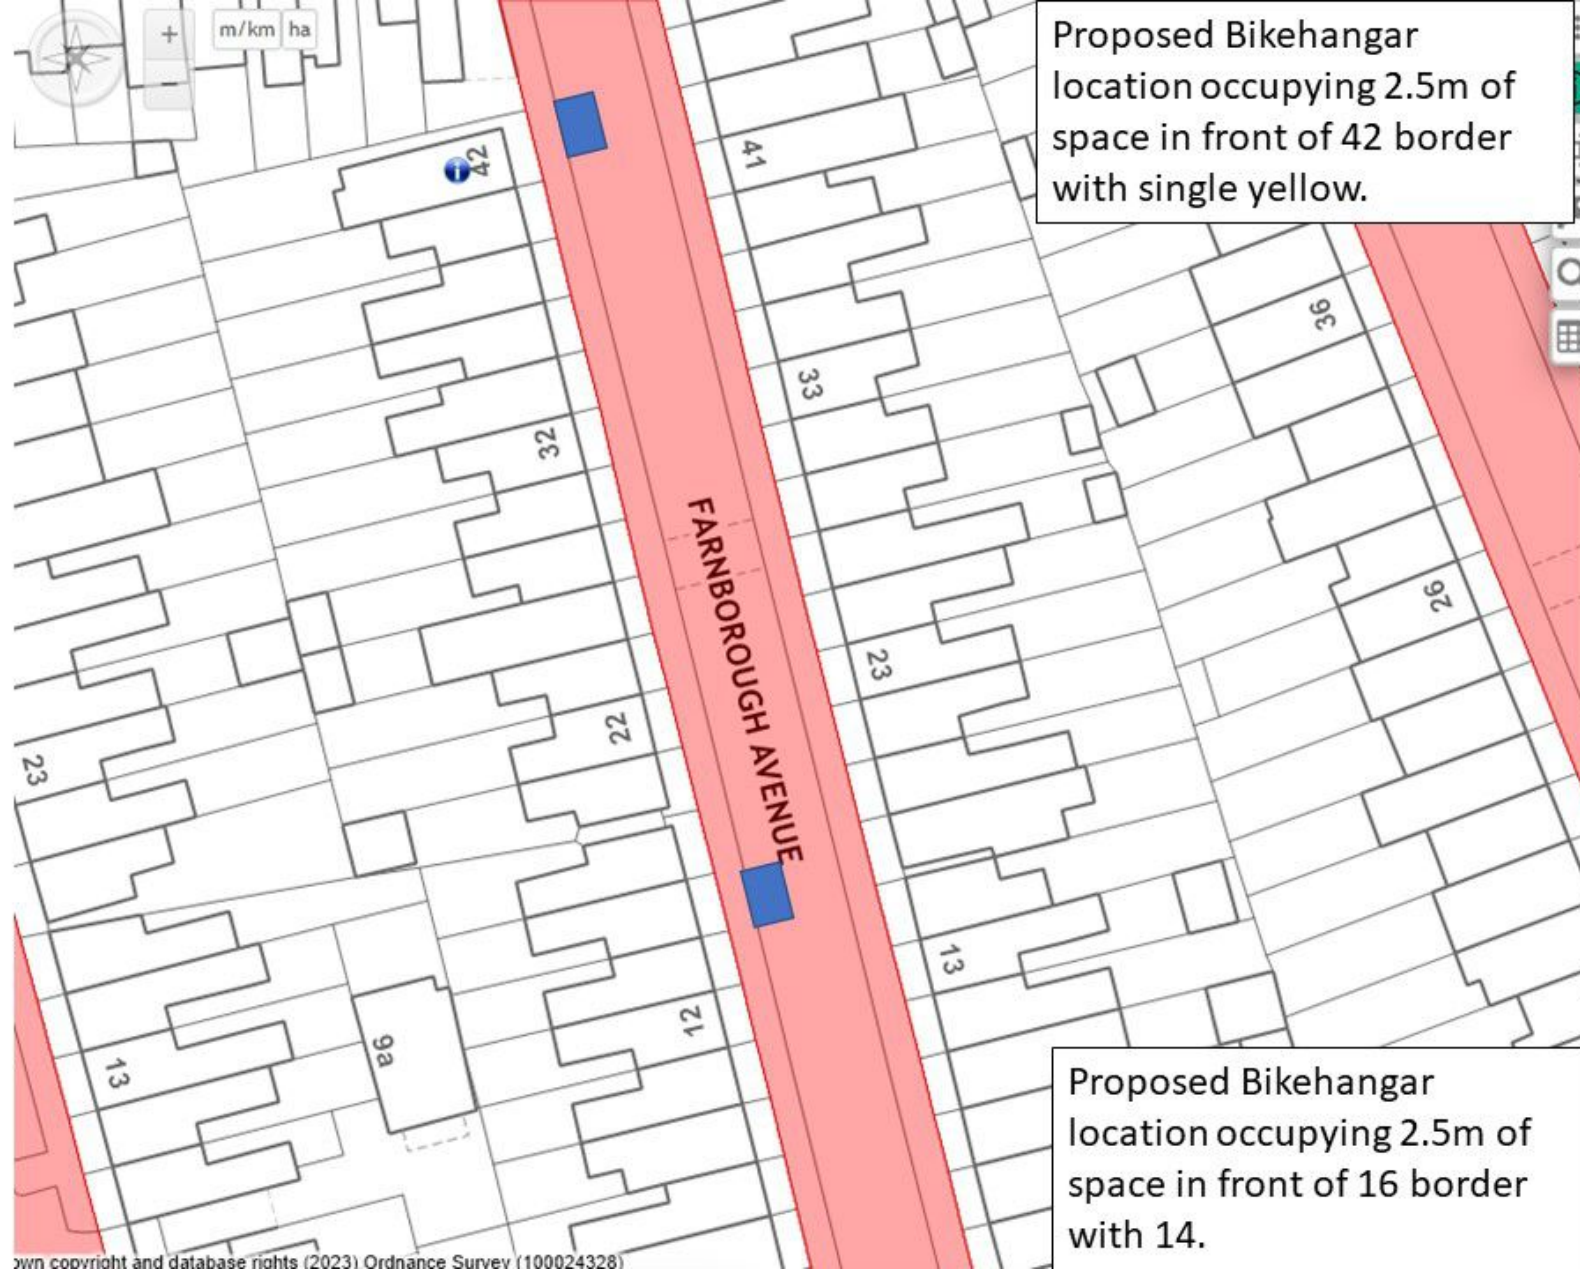


Proposed Bikehangar location occupying 2.5m of space in front of 42 border with single yellow.


Proposed Bikehangar location occupying 2.5m of space in front of 16 border with 14.





Proposed Bikehangar location occupying 2.5m of space in front of 10 border with 12.

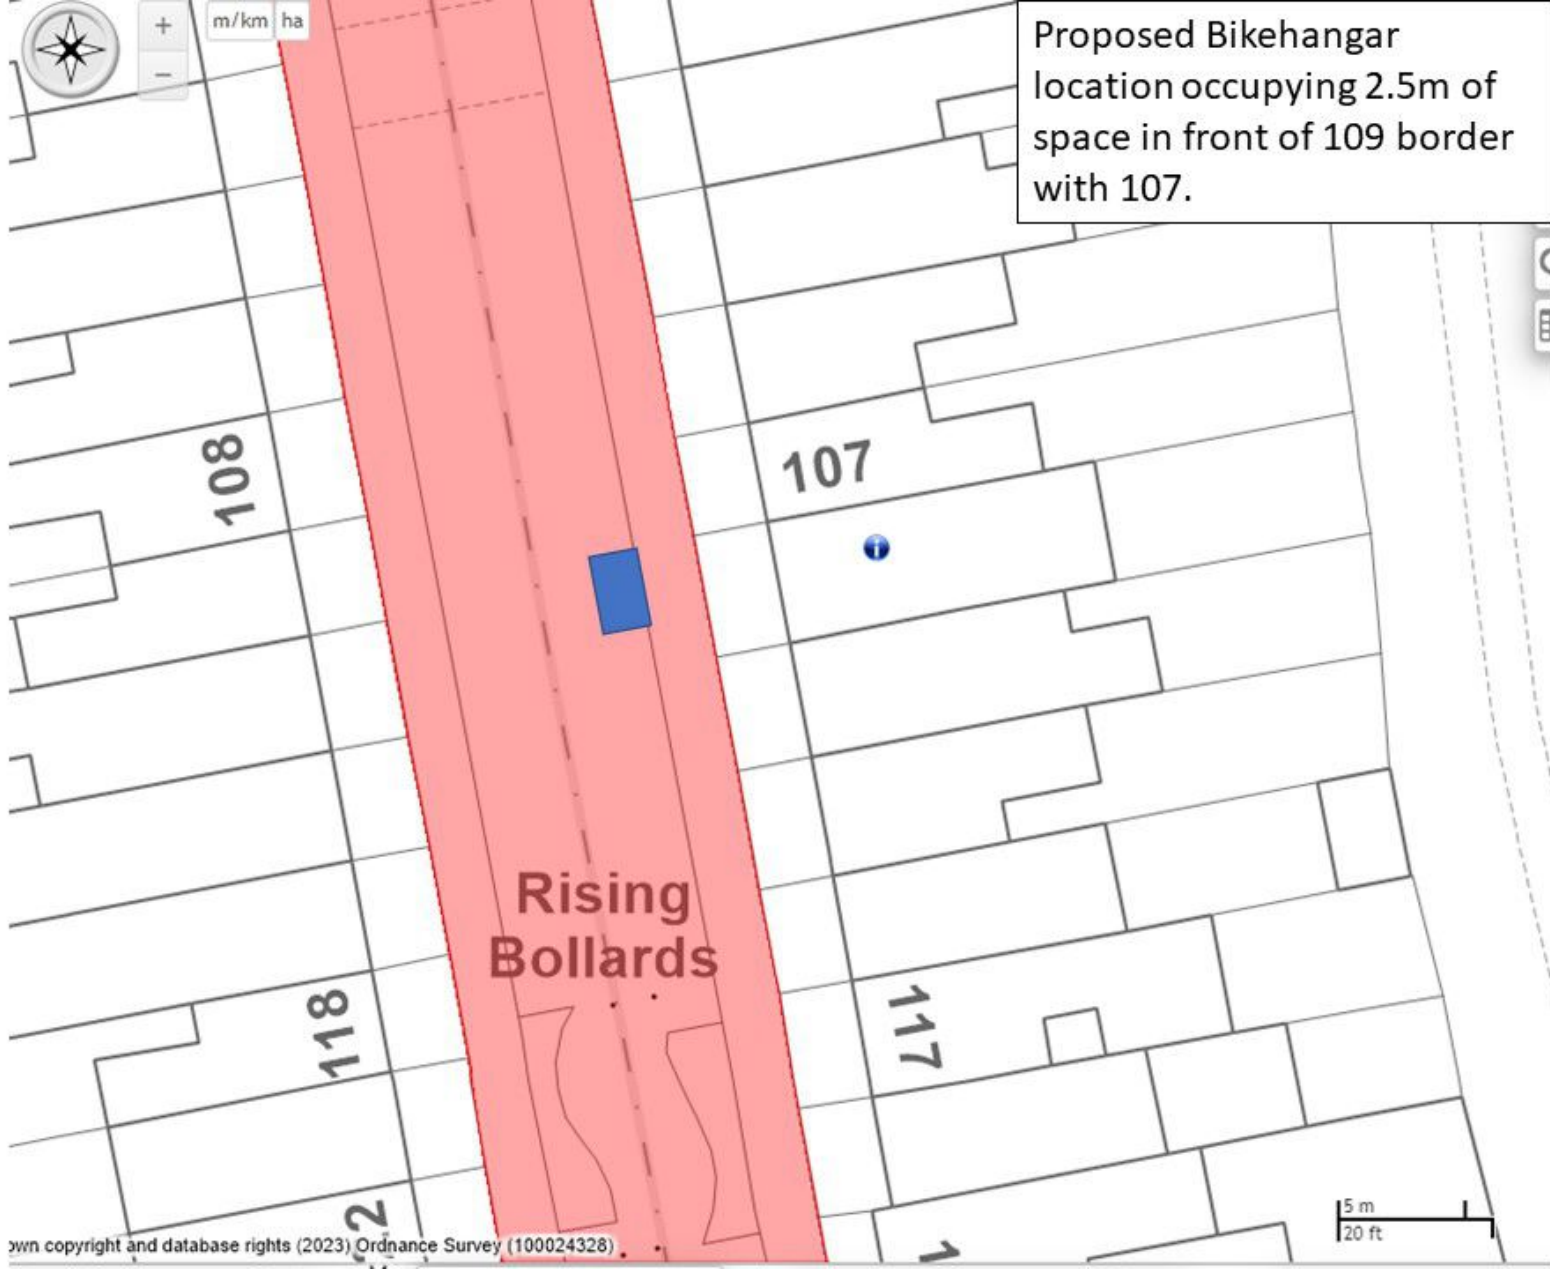




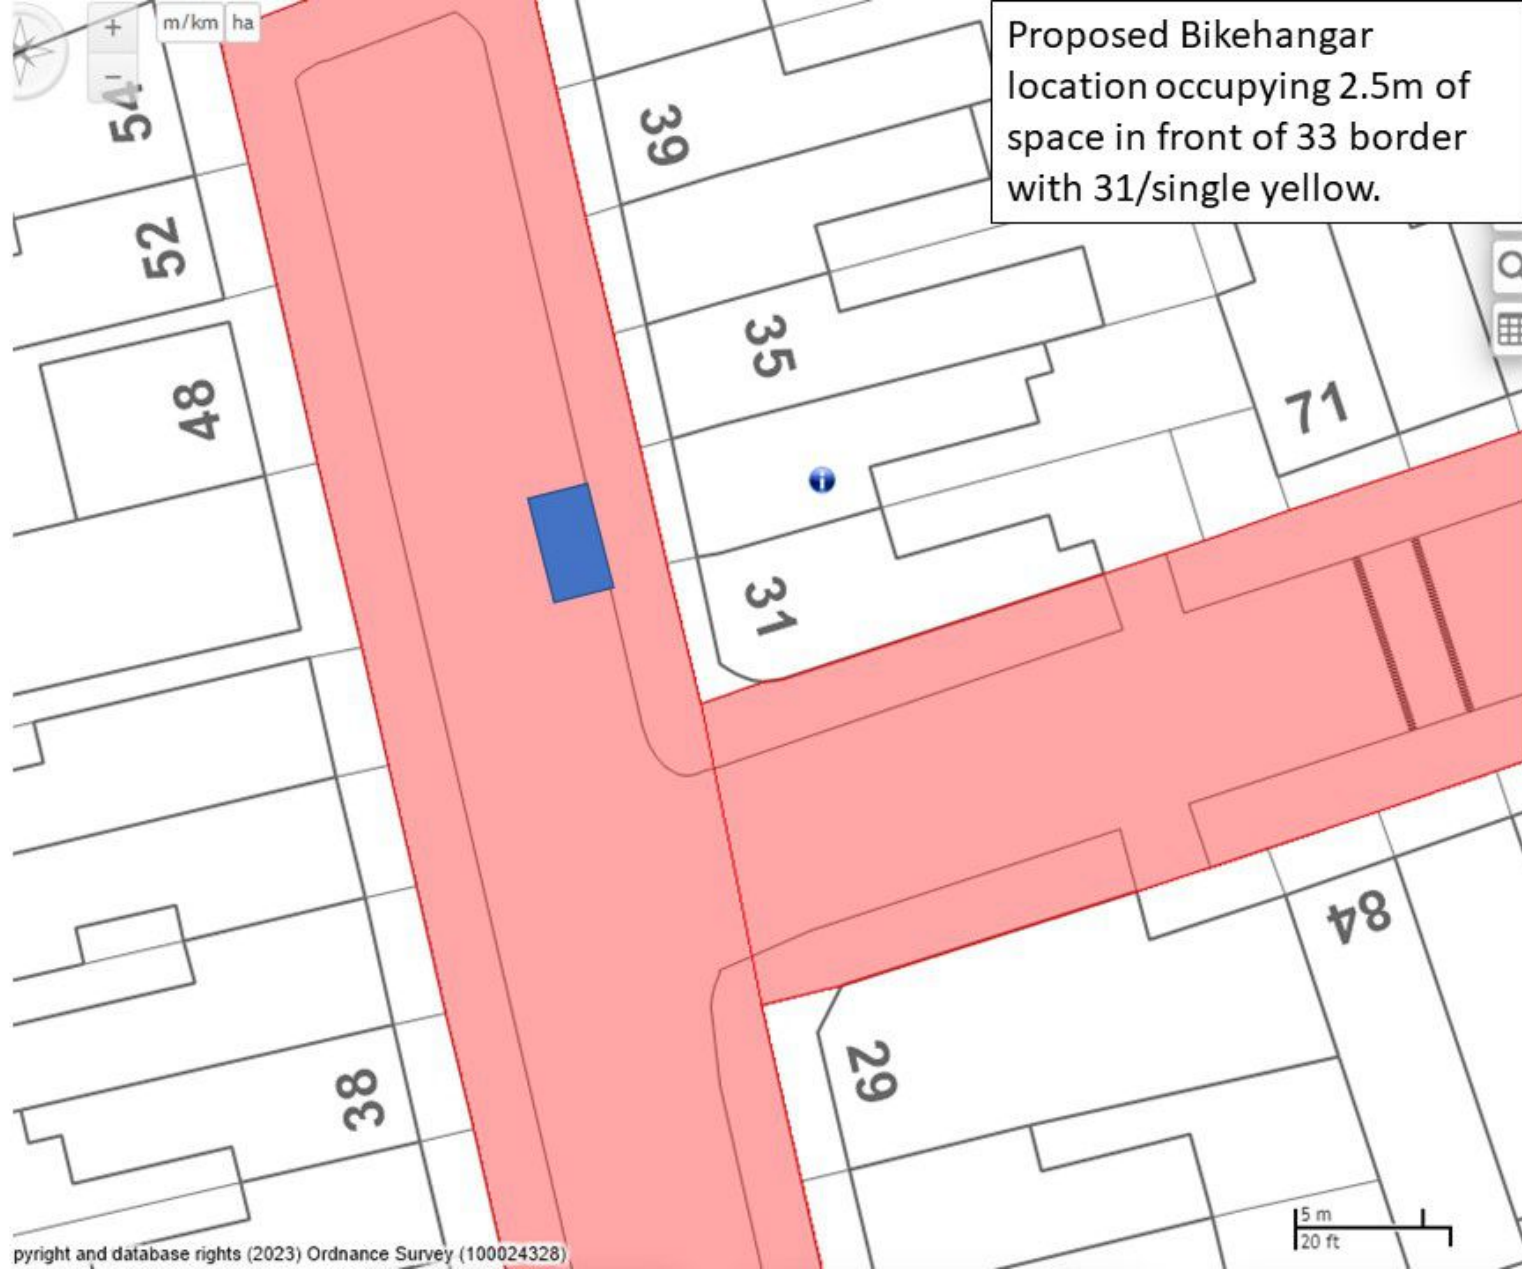

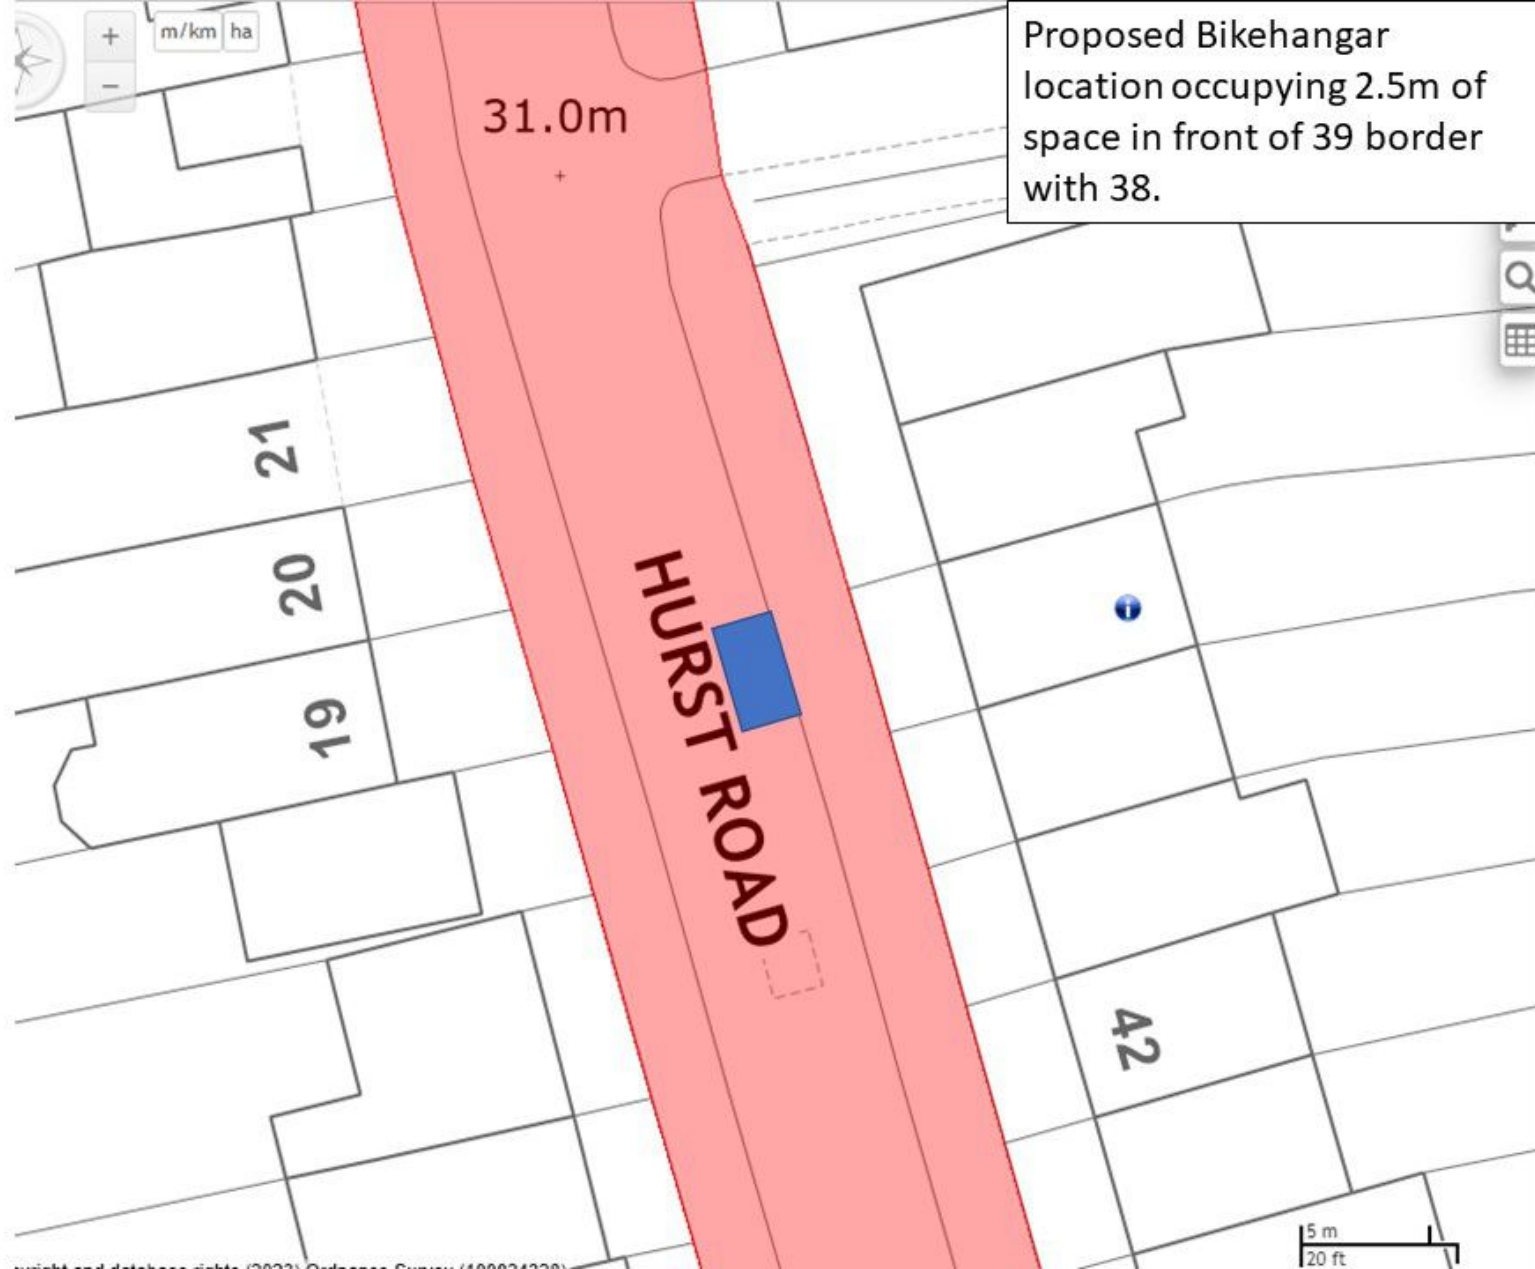


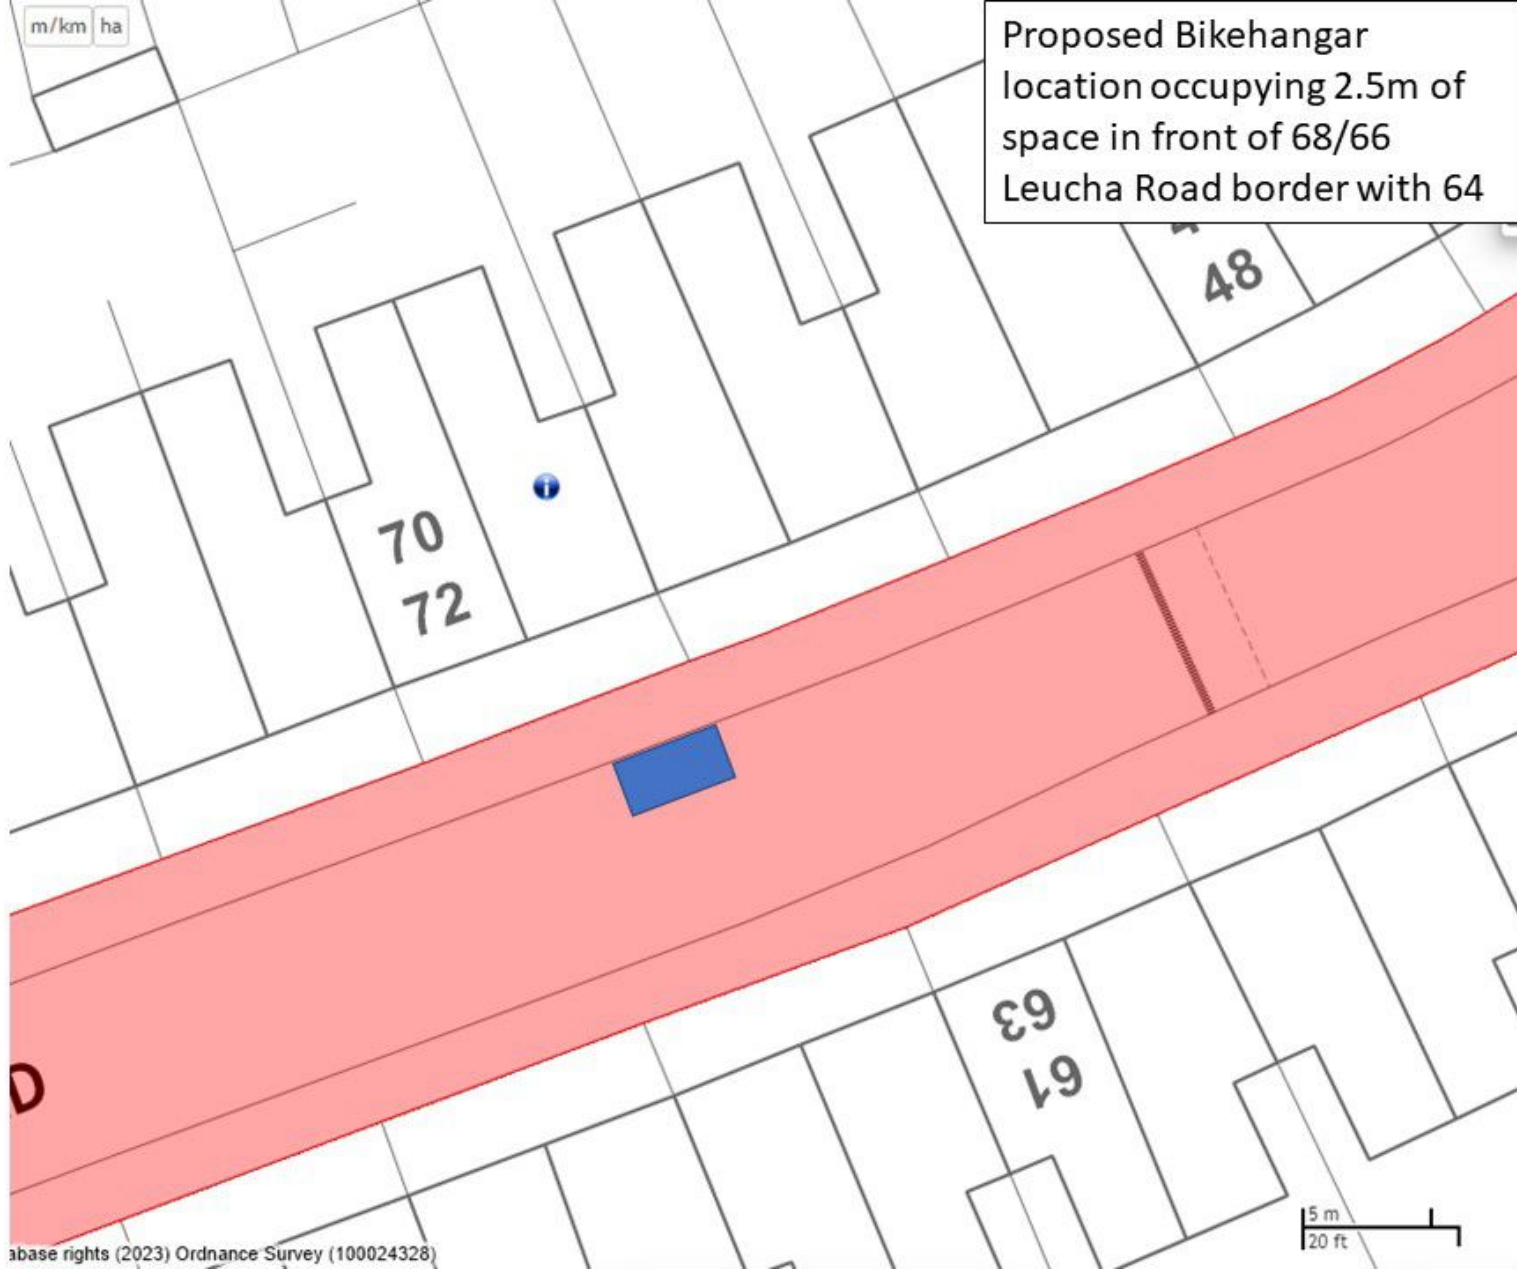

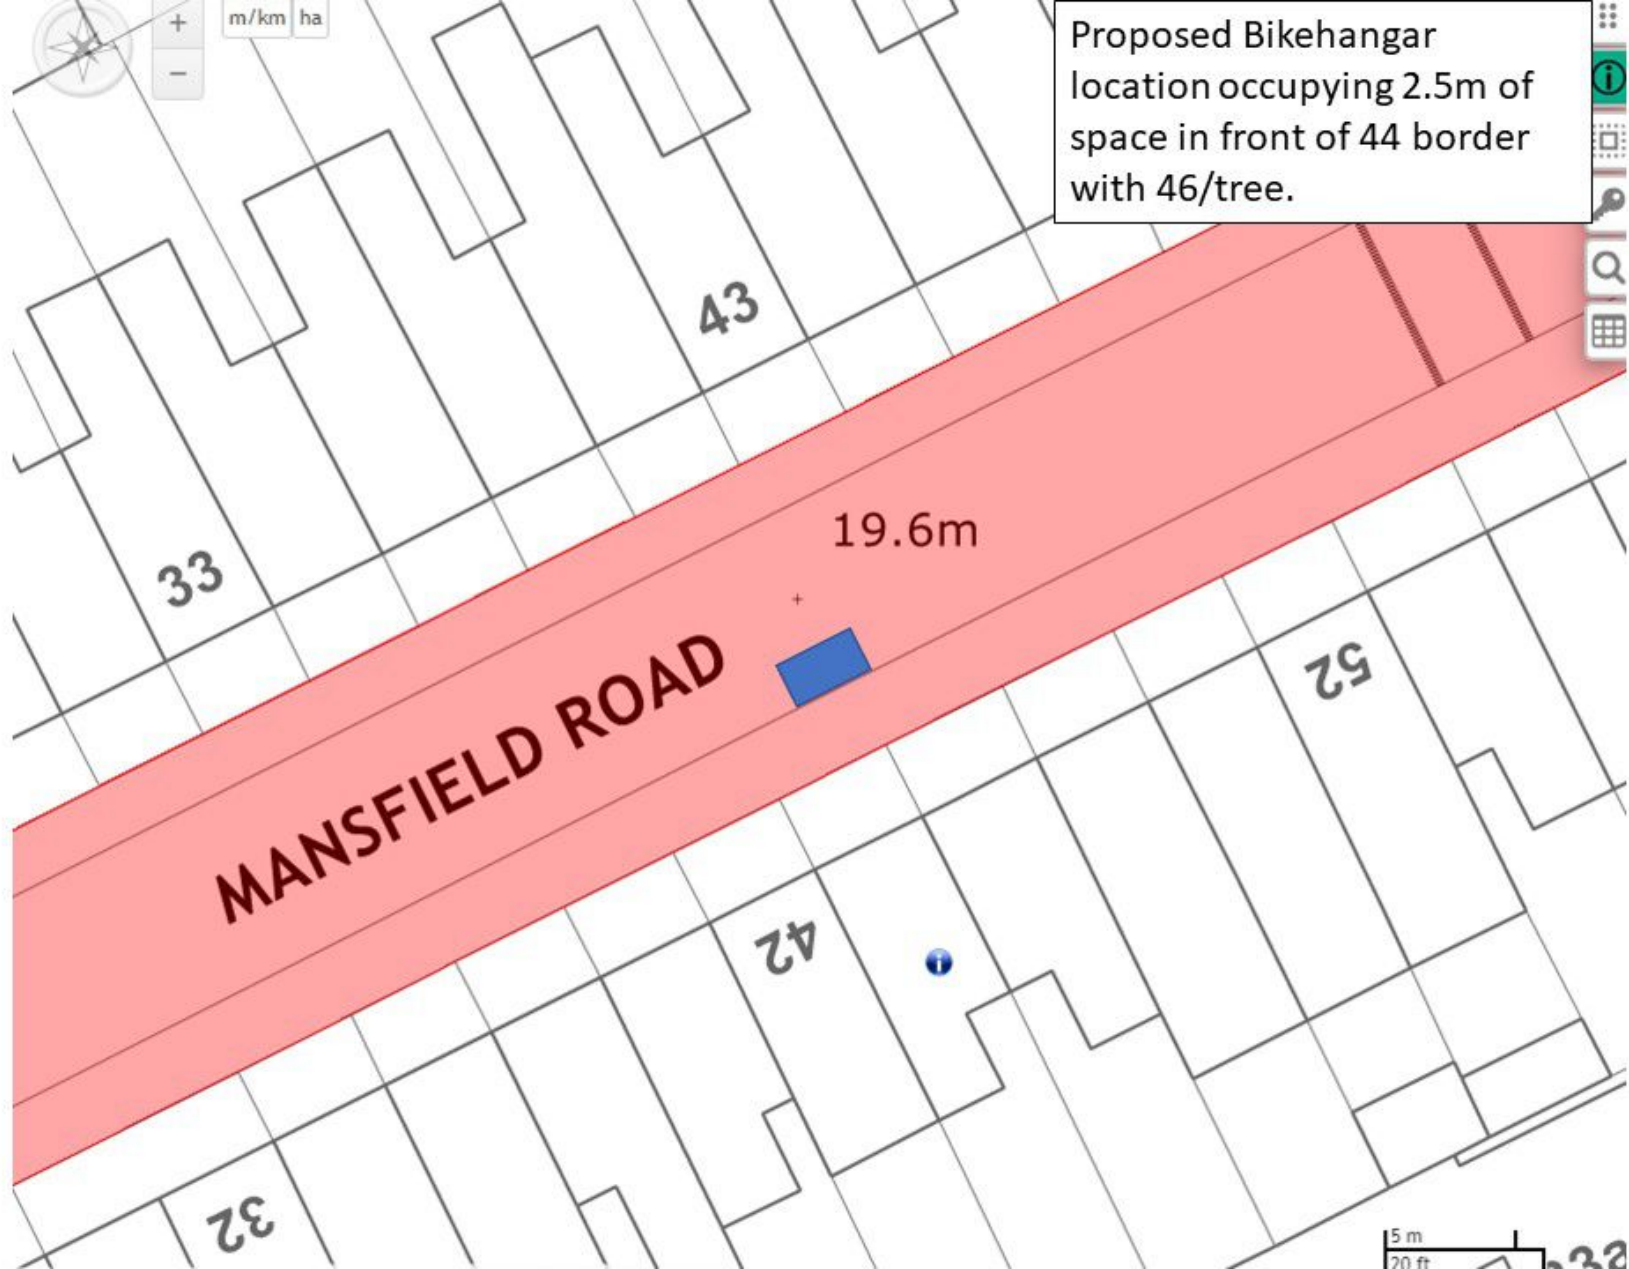

Proposed Bikehangar
location occupying 2.5m of
space in front of 47 border
with 45.




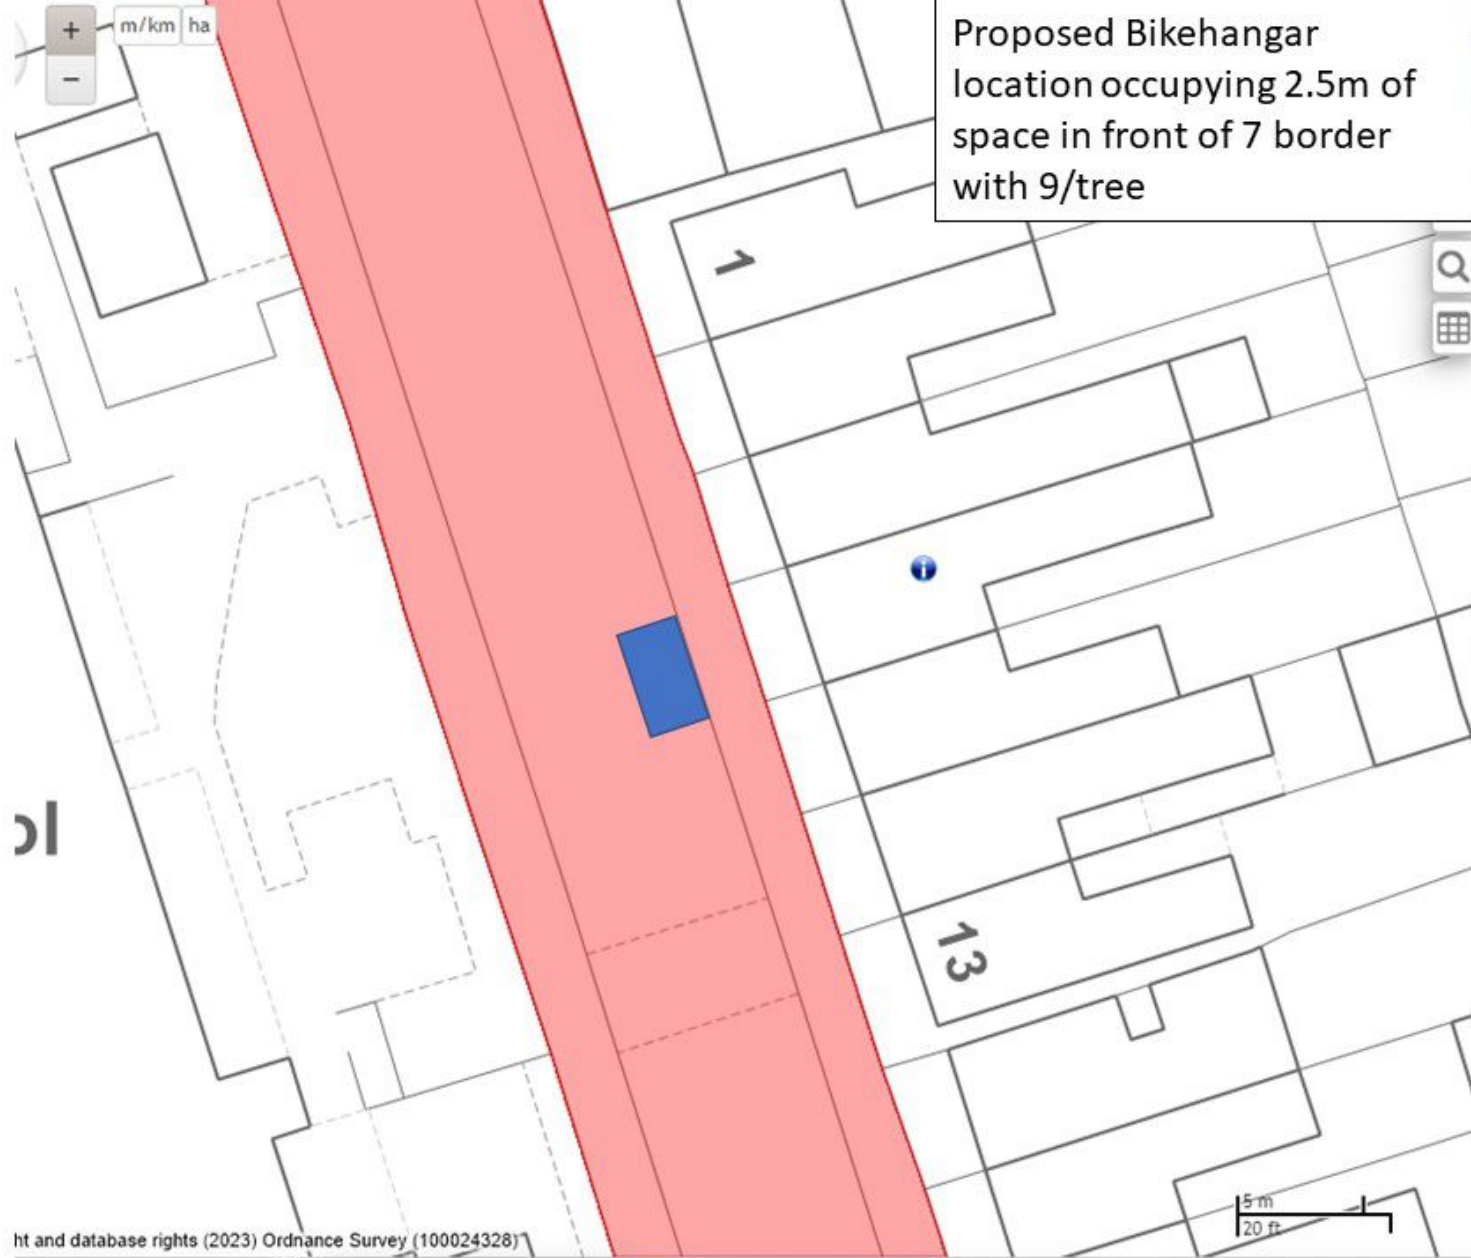






Proposed Bikehangar
location occupying 2.5m of
space in front of 31 Russell
Road border with 29/tree

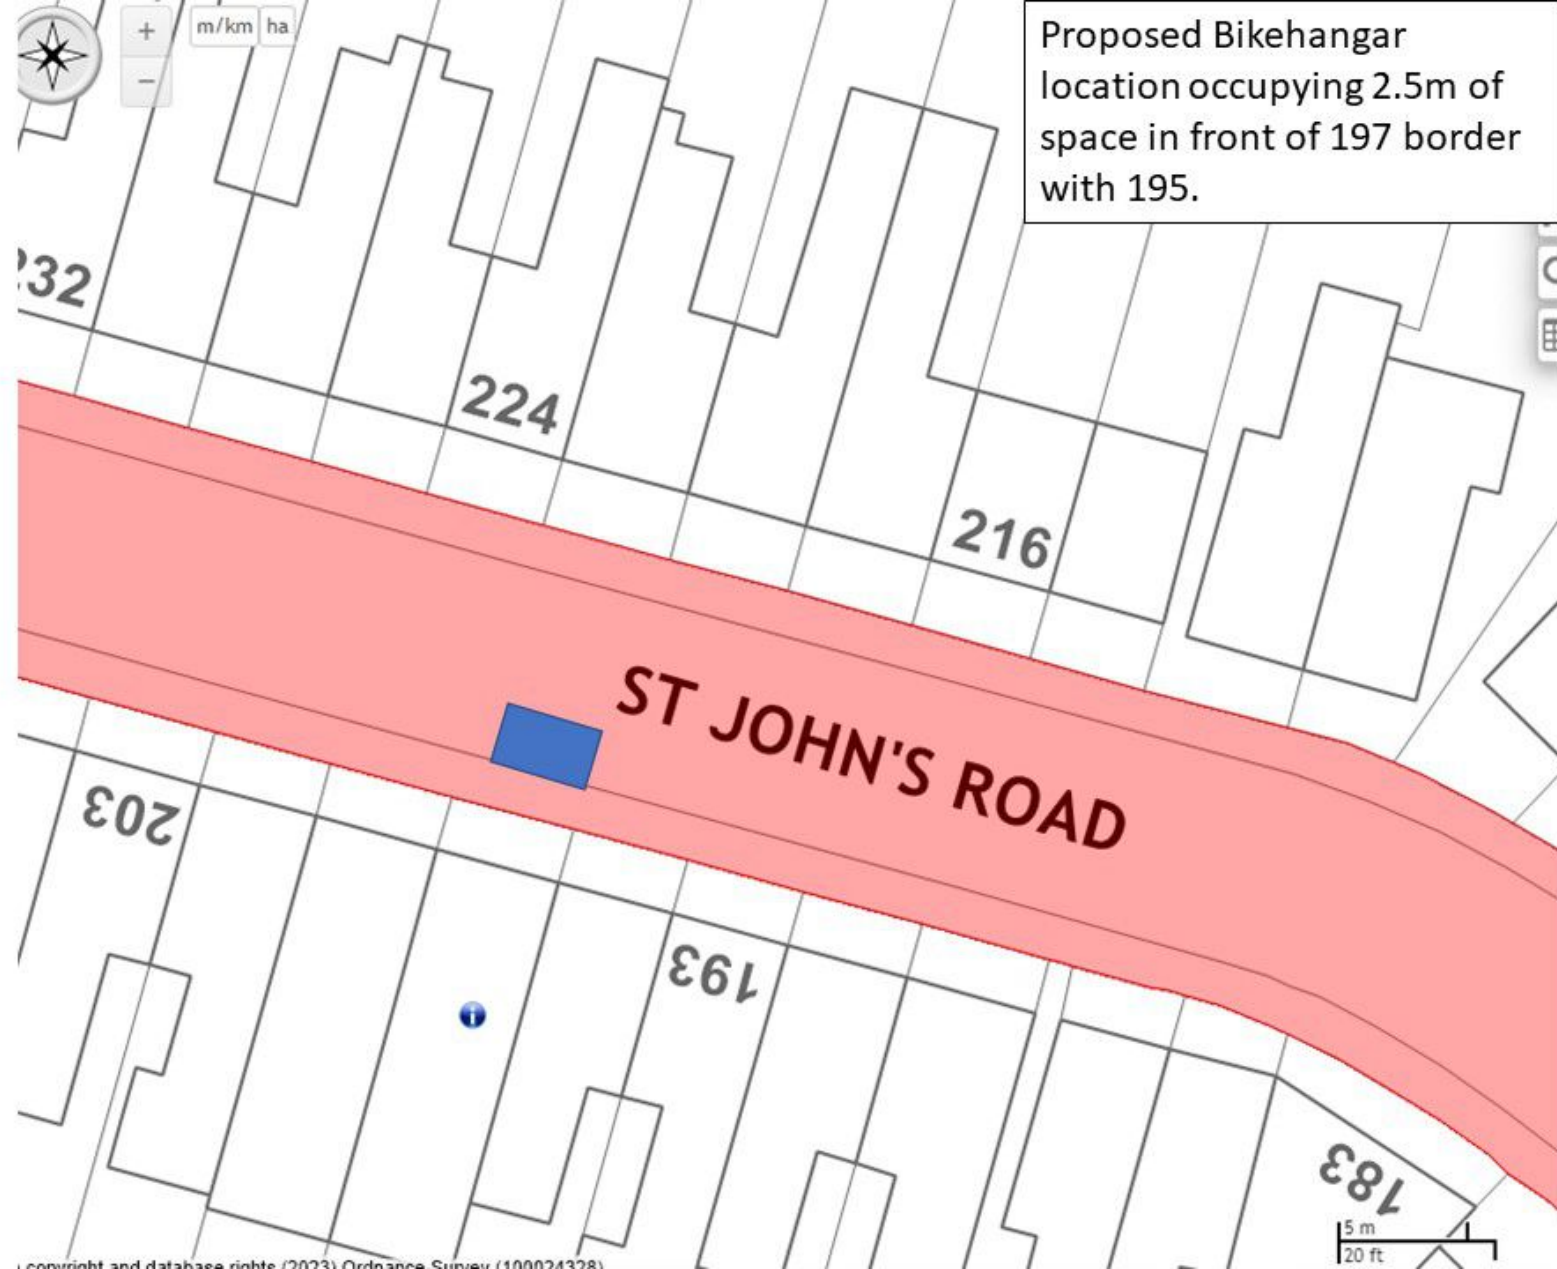

Proposed Bikehangar
location occupying 2.5m of
space in front of 197 border
with 195.

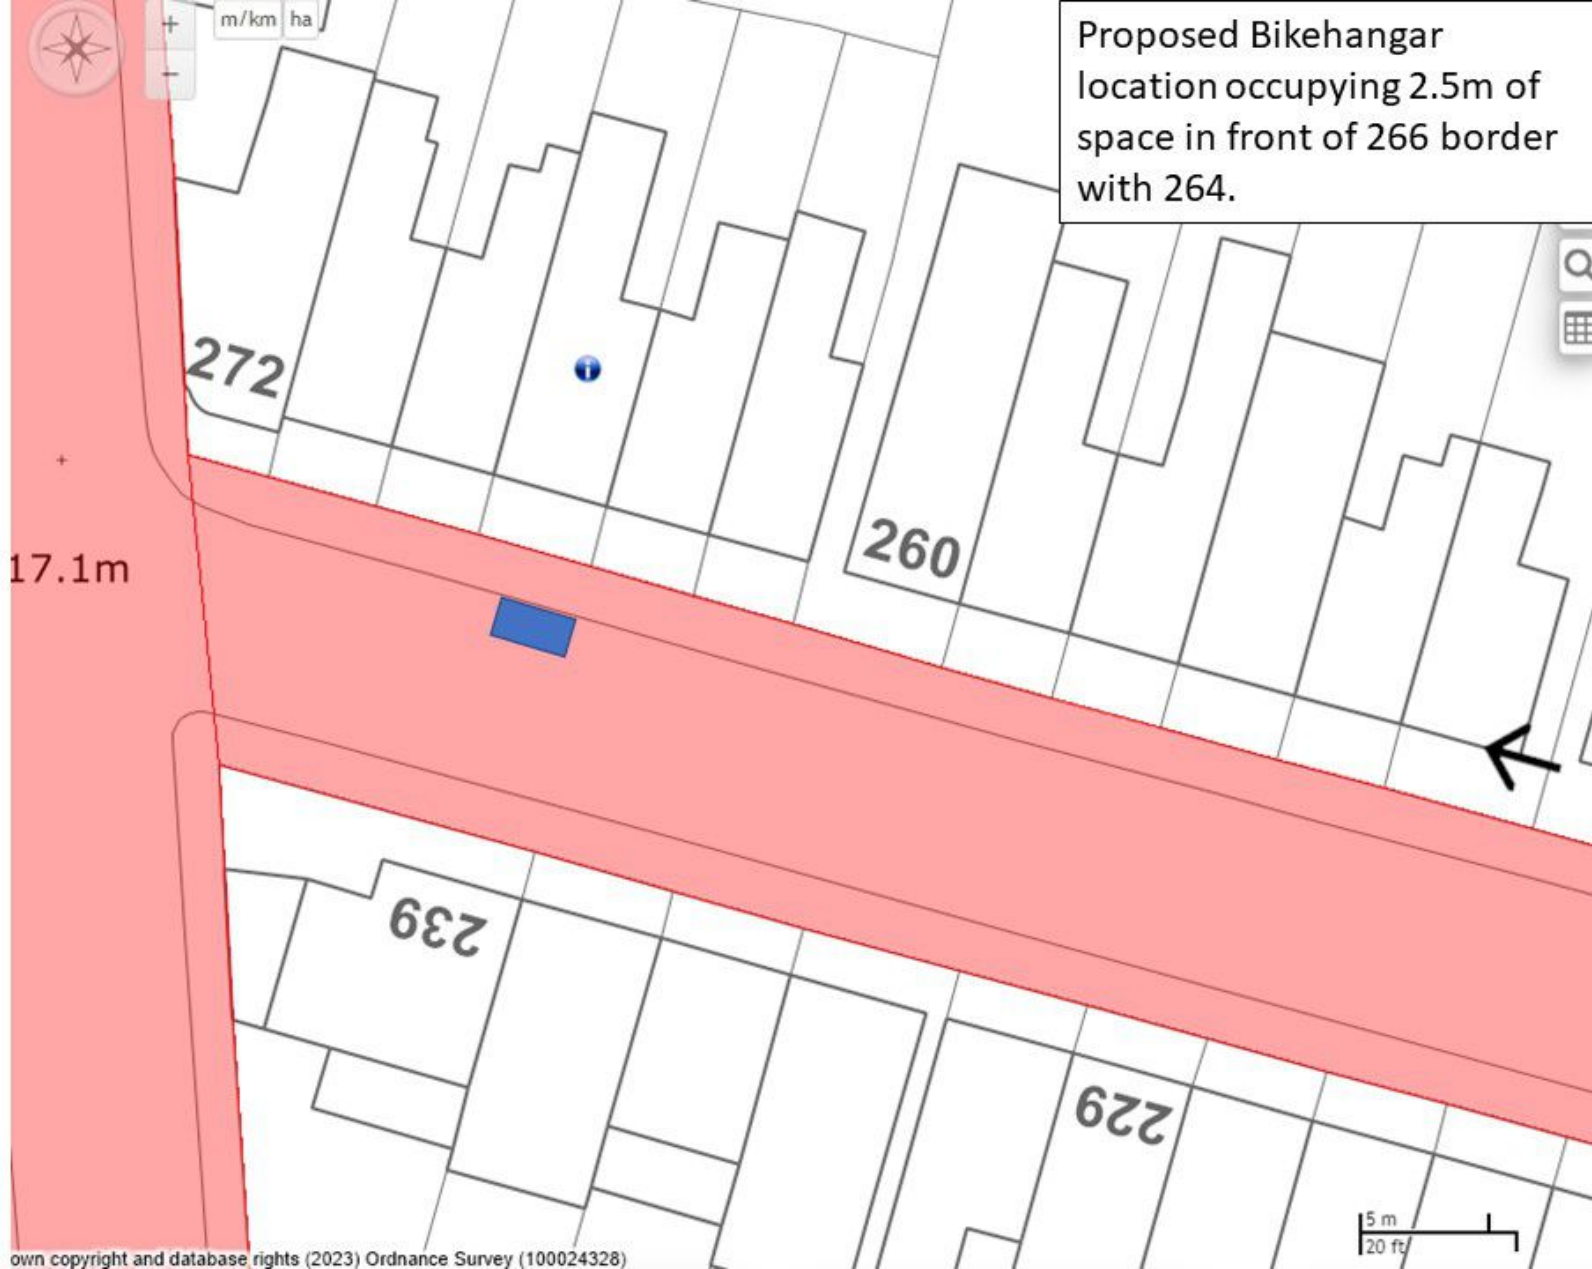


Proposed Bikehangar
location occupying 2.5m of
space in front of 9 to 12
border with double yellow
line.






Proposed Bikehangar
location occupying 2.5m of
space in front of 4 border
with 6.

Proposed Bikehangar
location occupying 2.5m of
space in front of 43/41
bordering with 39

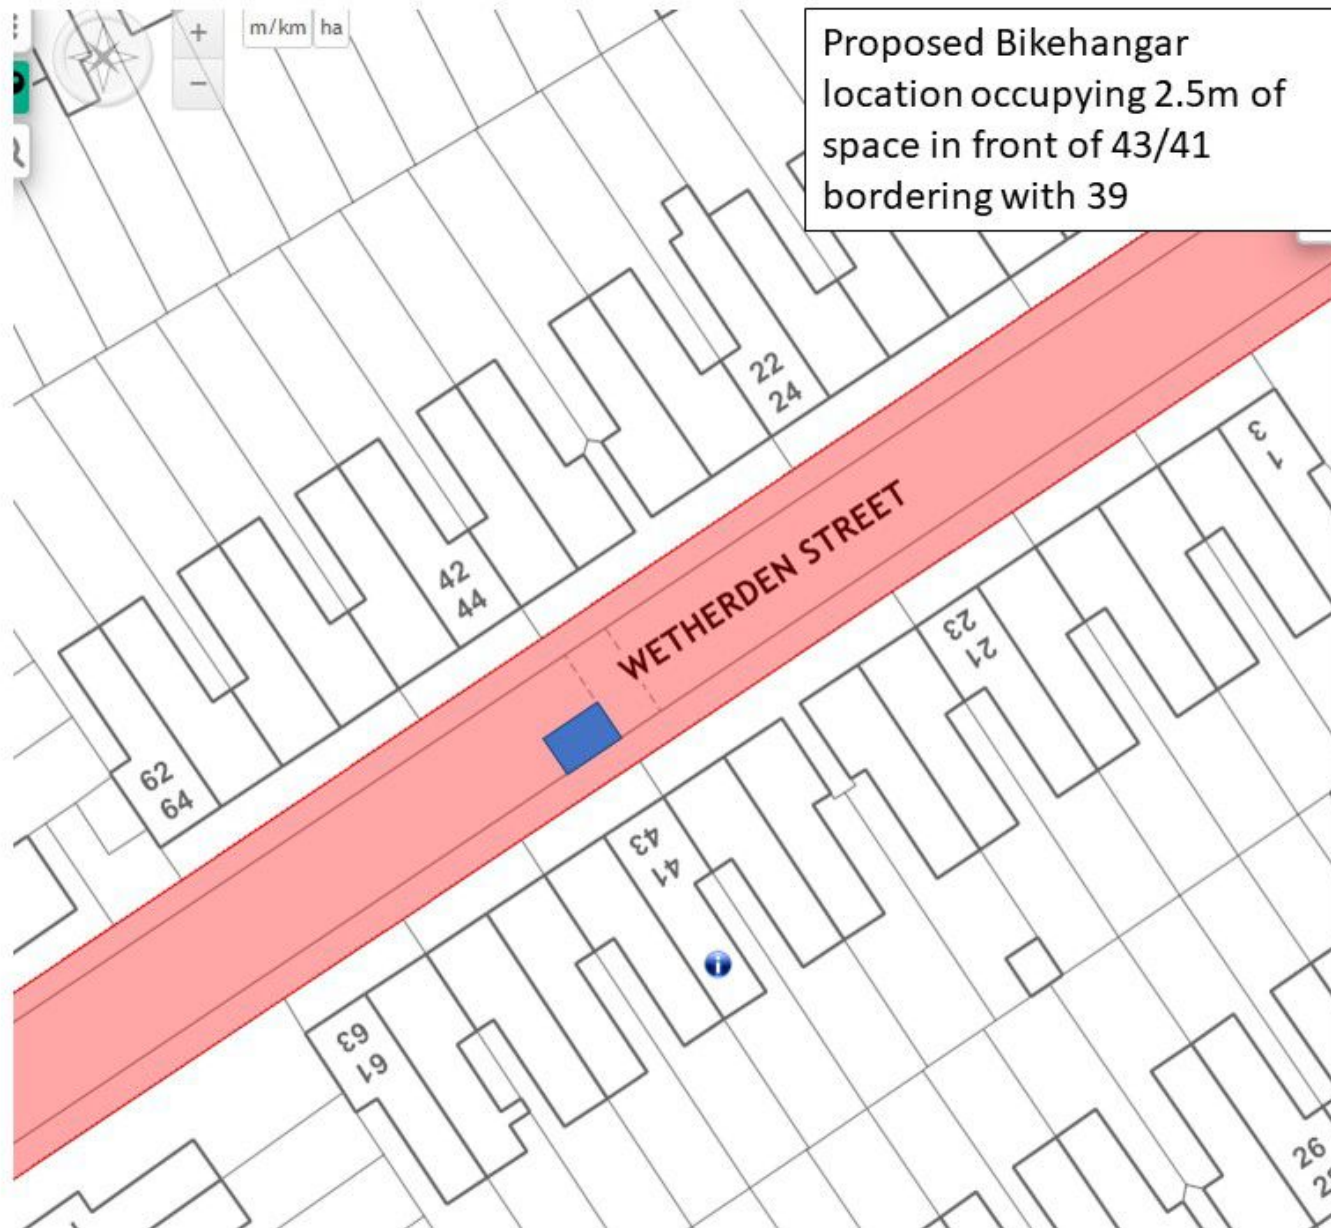


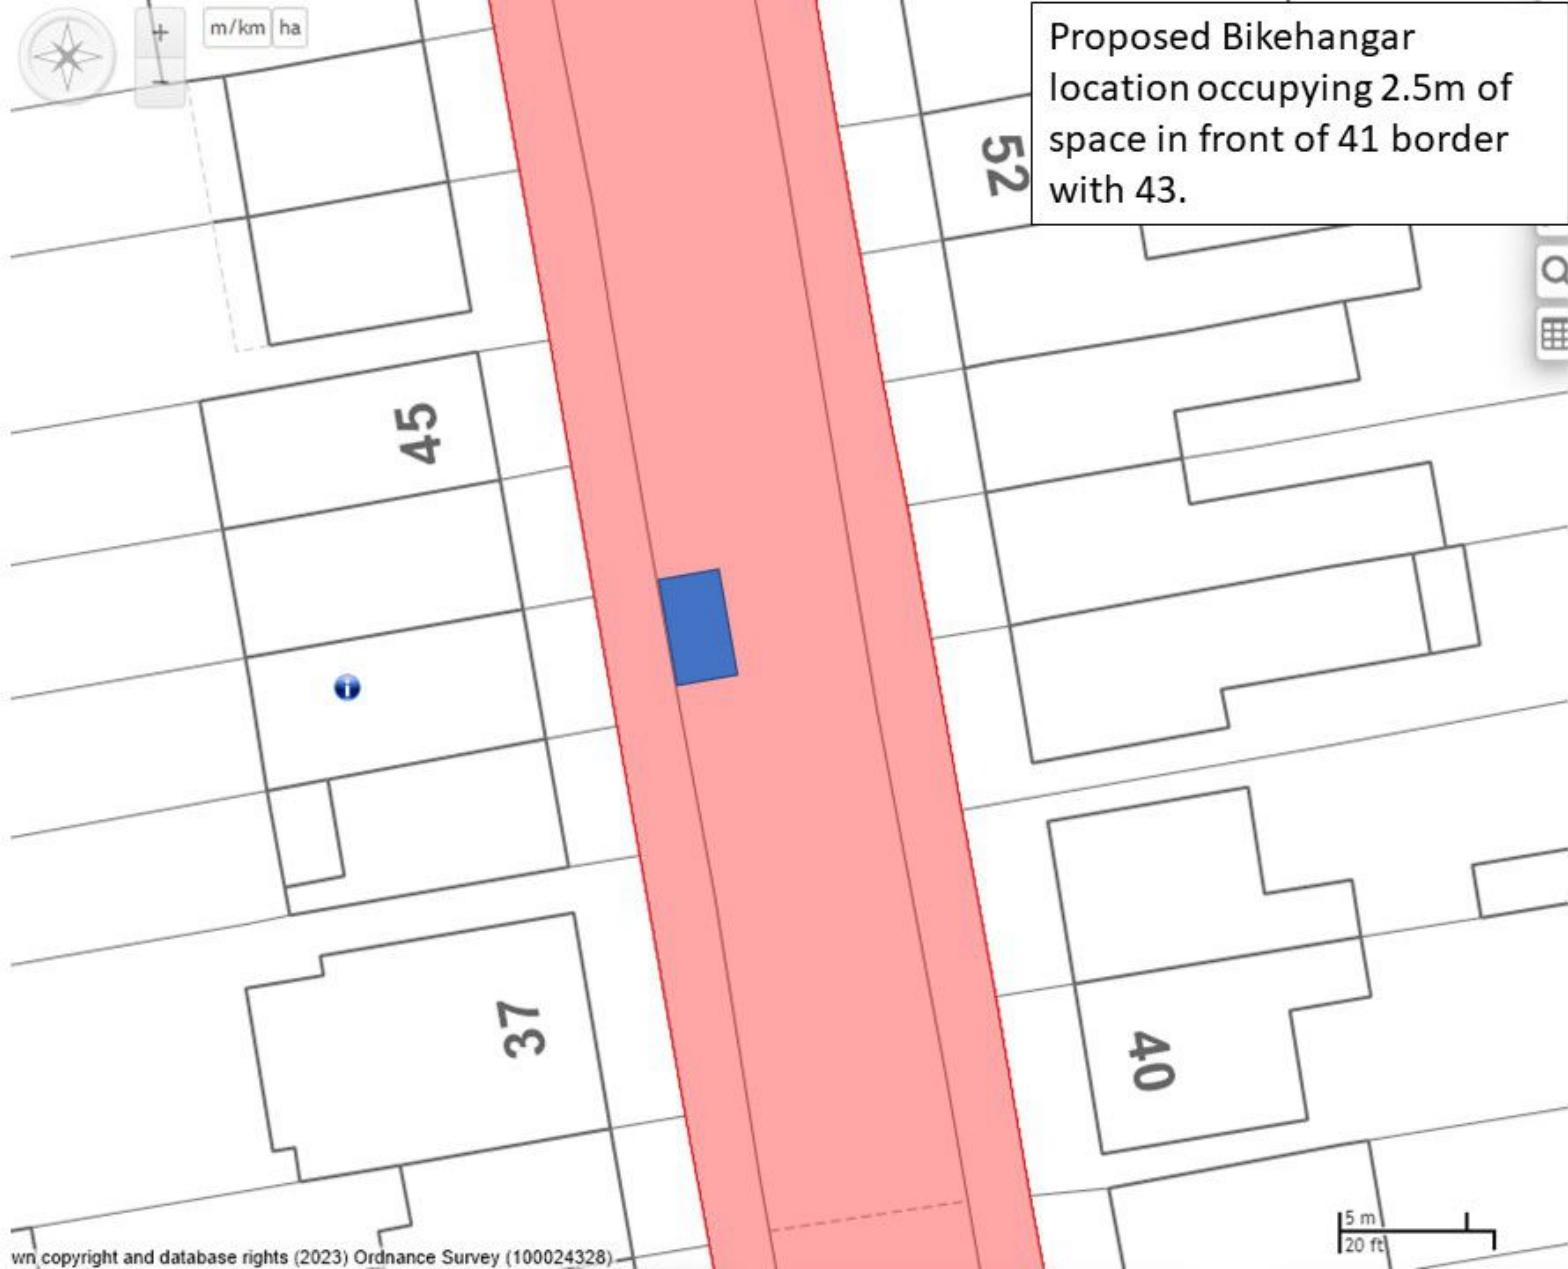

Proposed Bikehangar location occupying 2.5m of space in front of 41 border with 43.




Proposed Bikehangar
location occupying 2.5m of
space to the left of entrance
49-59.

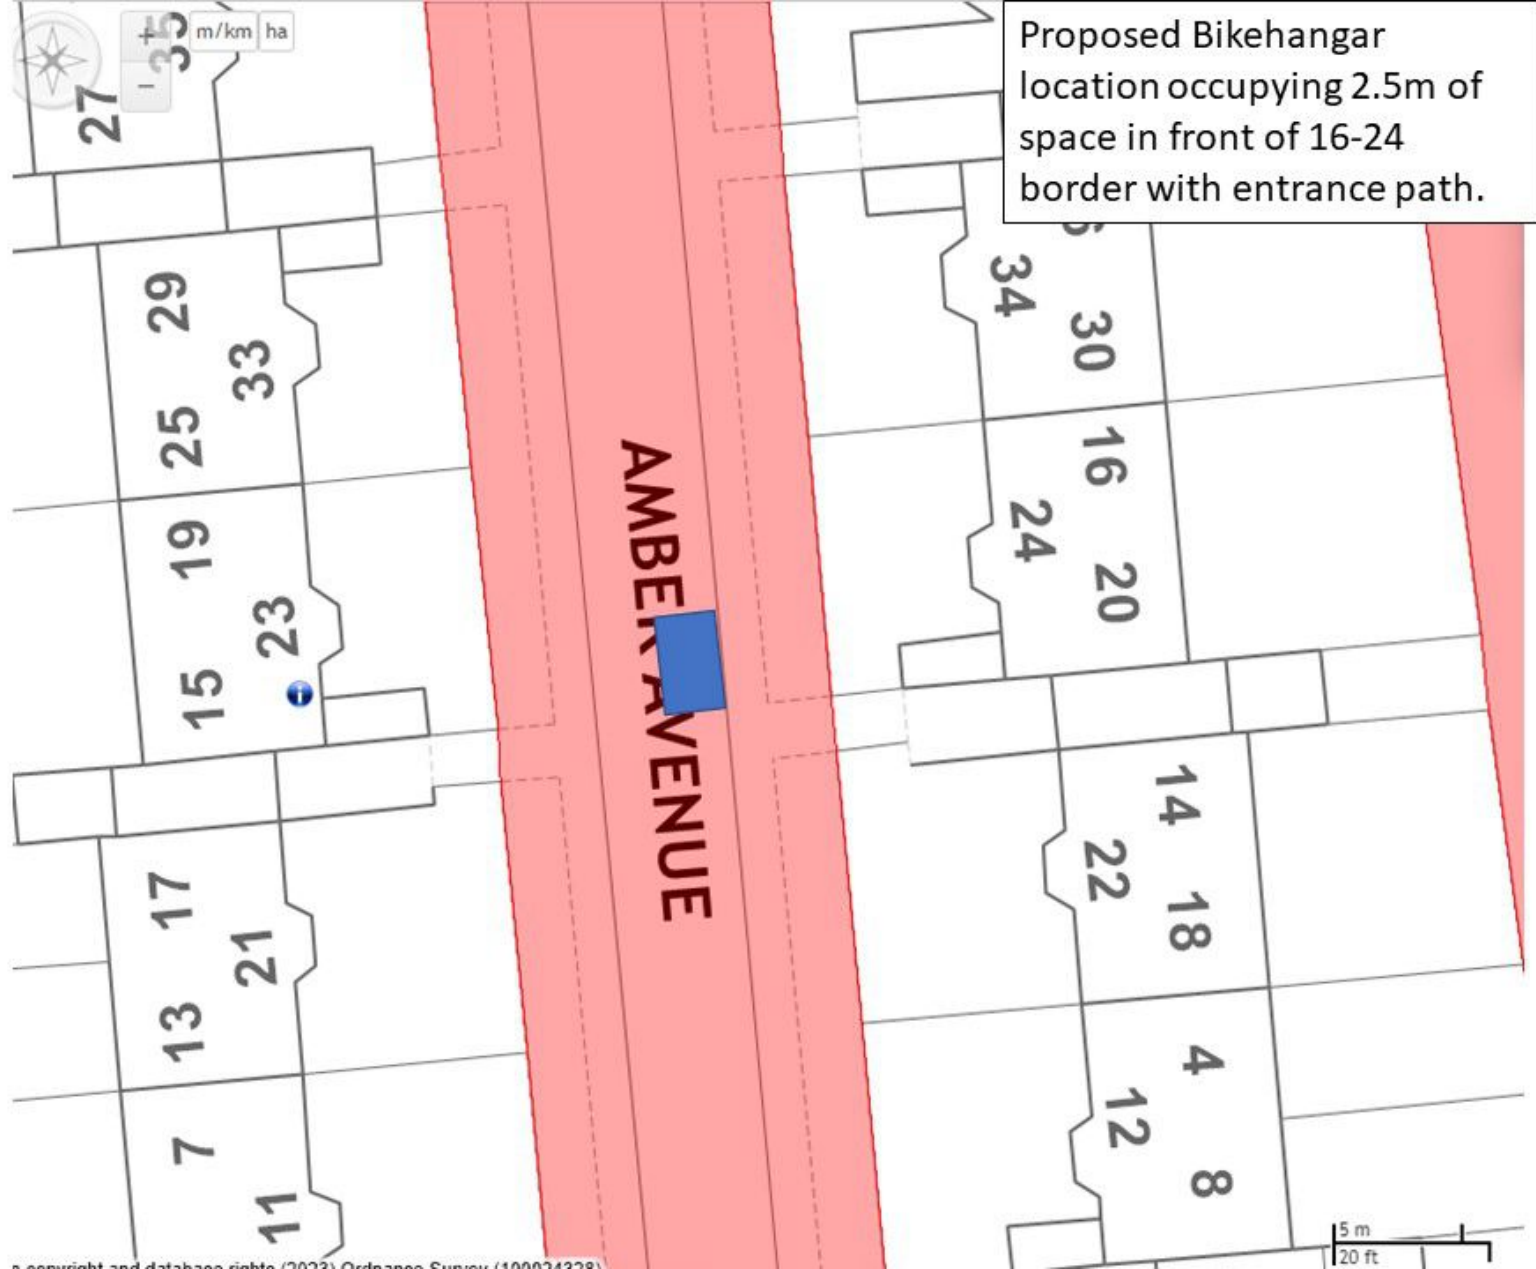

Proposed Bikehangar location occupying 2.5m of space in front of 16-24 border with entrance path.



Proposed Bikehangar
location occupying 2.5m of
space in front of 56 border
with existing unit outside 54

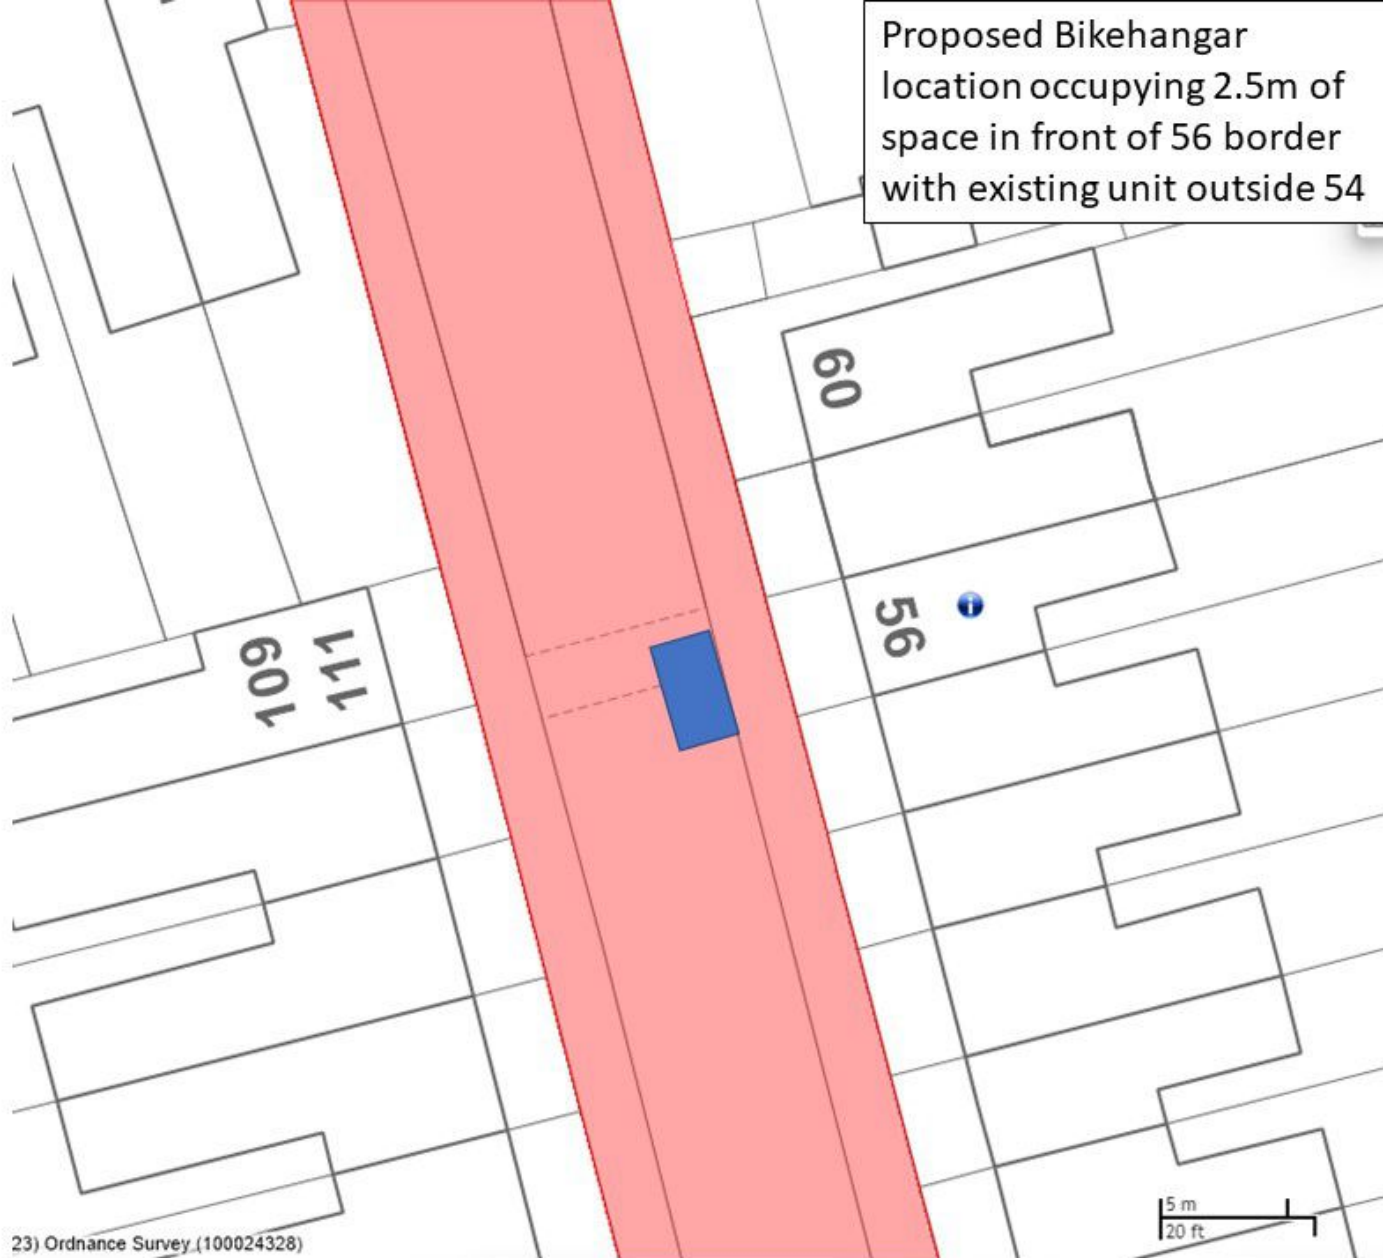





Proposed Bikehangar location occupying 2.5m of space in front of 25 border with 23.

Proposed Bikehangar location occupying 2.5m of space in front of 1 border with 3.


Proposed Bikehangar
location occupying 2.5m of
space in front of right side of
entrance to 10 to 16.

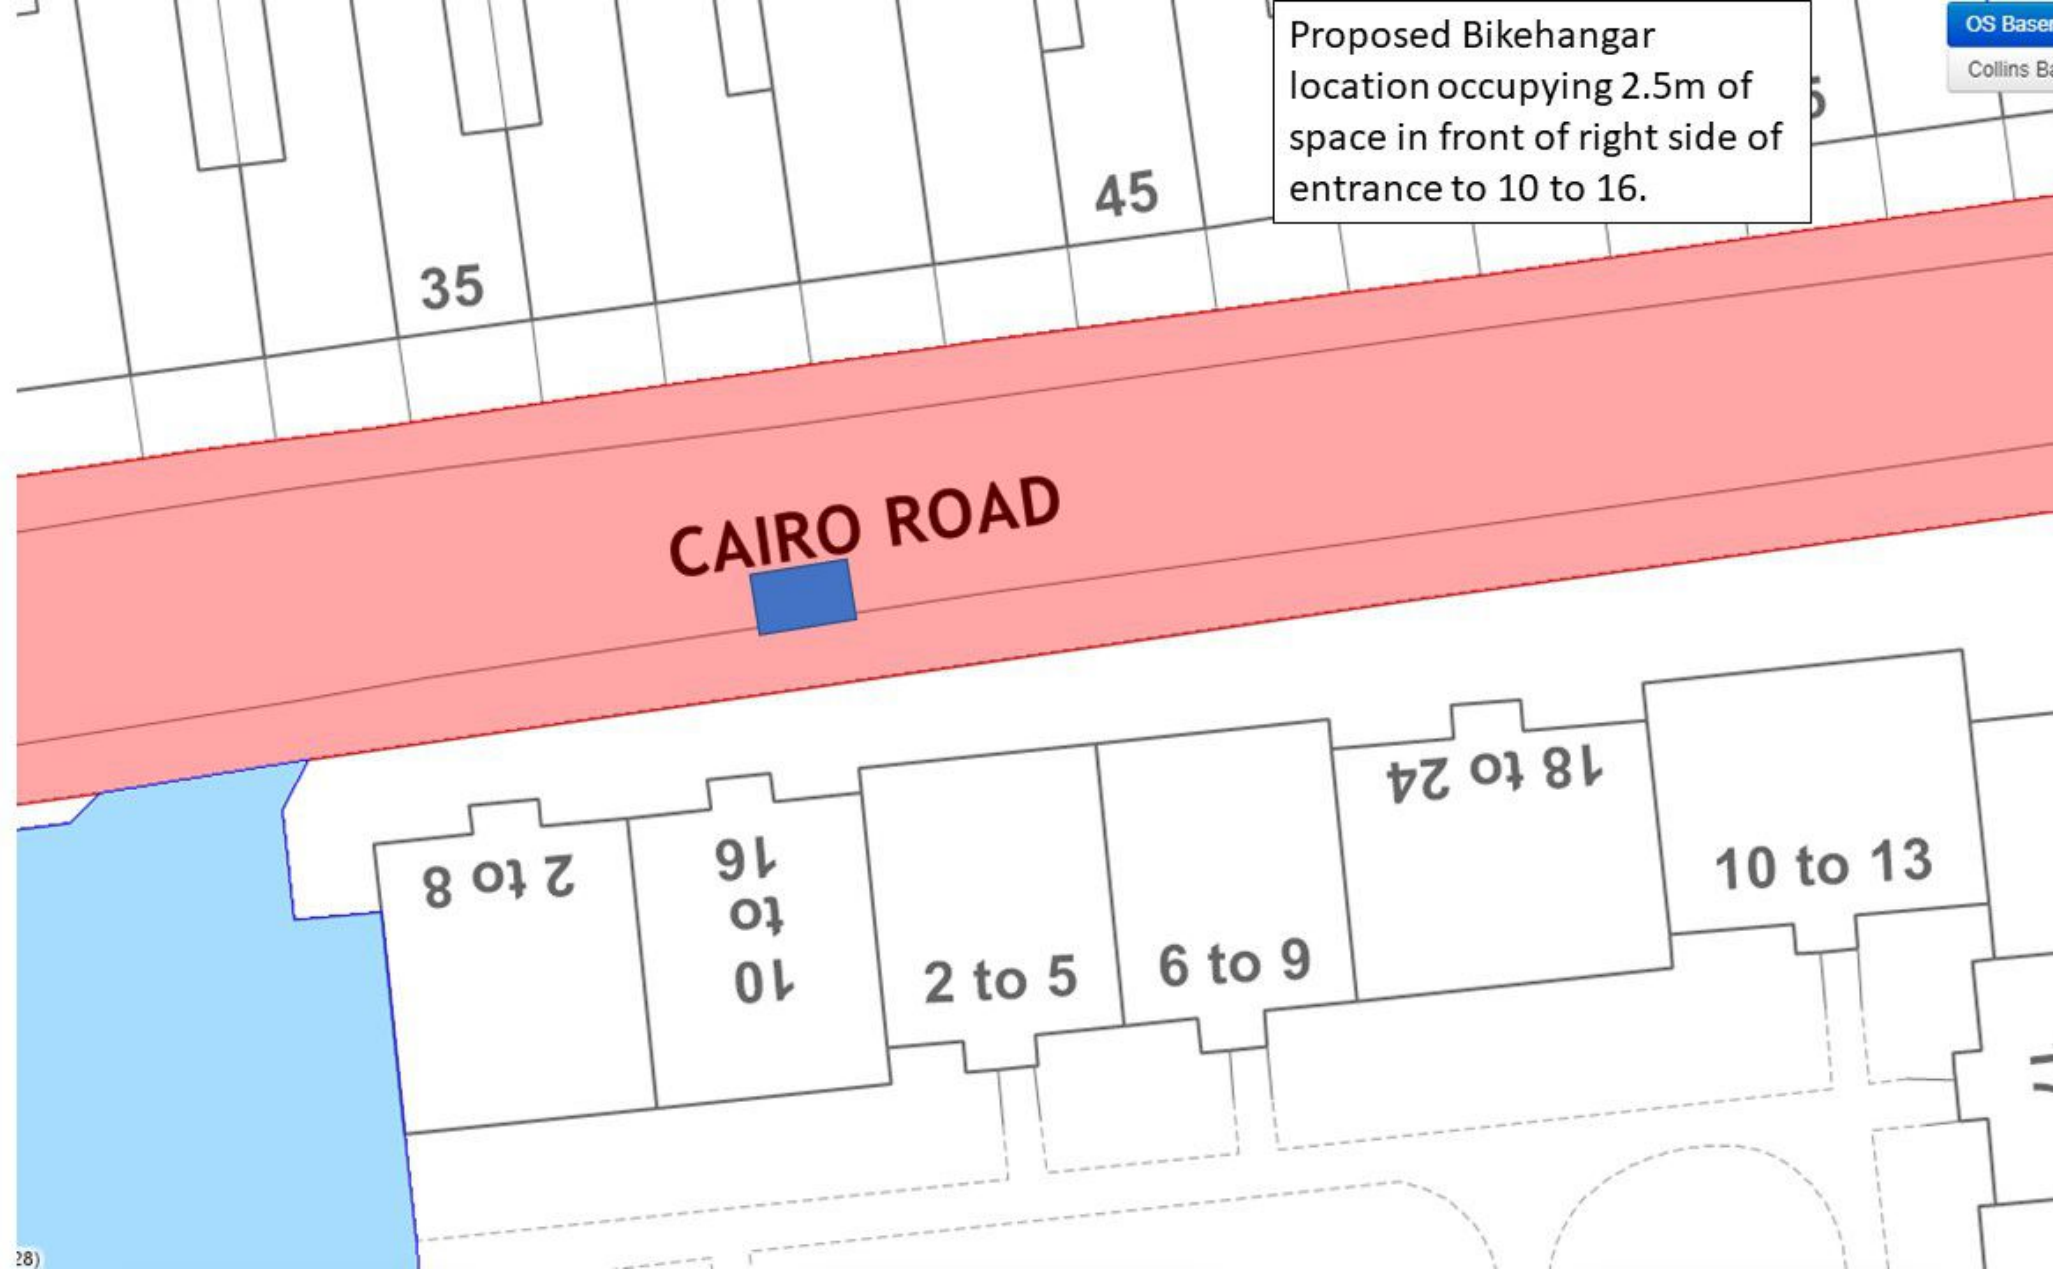



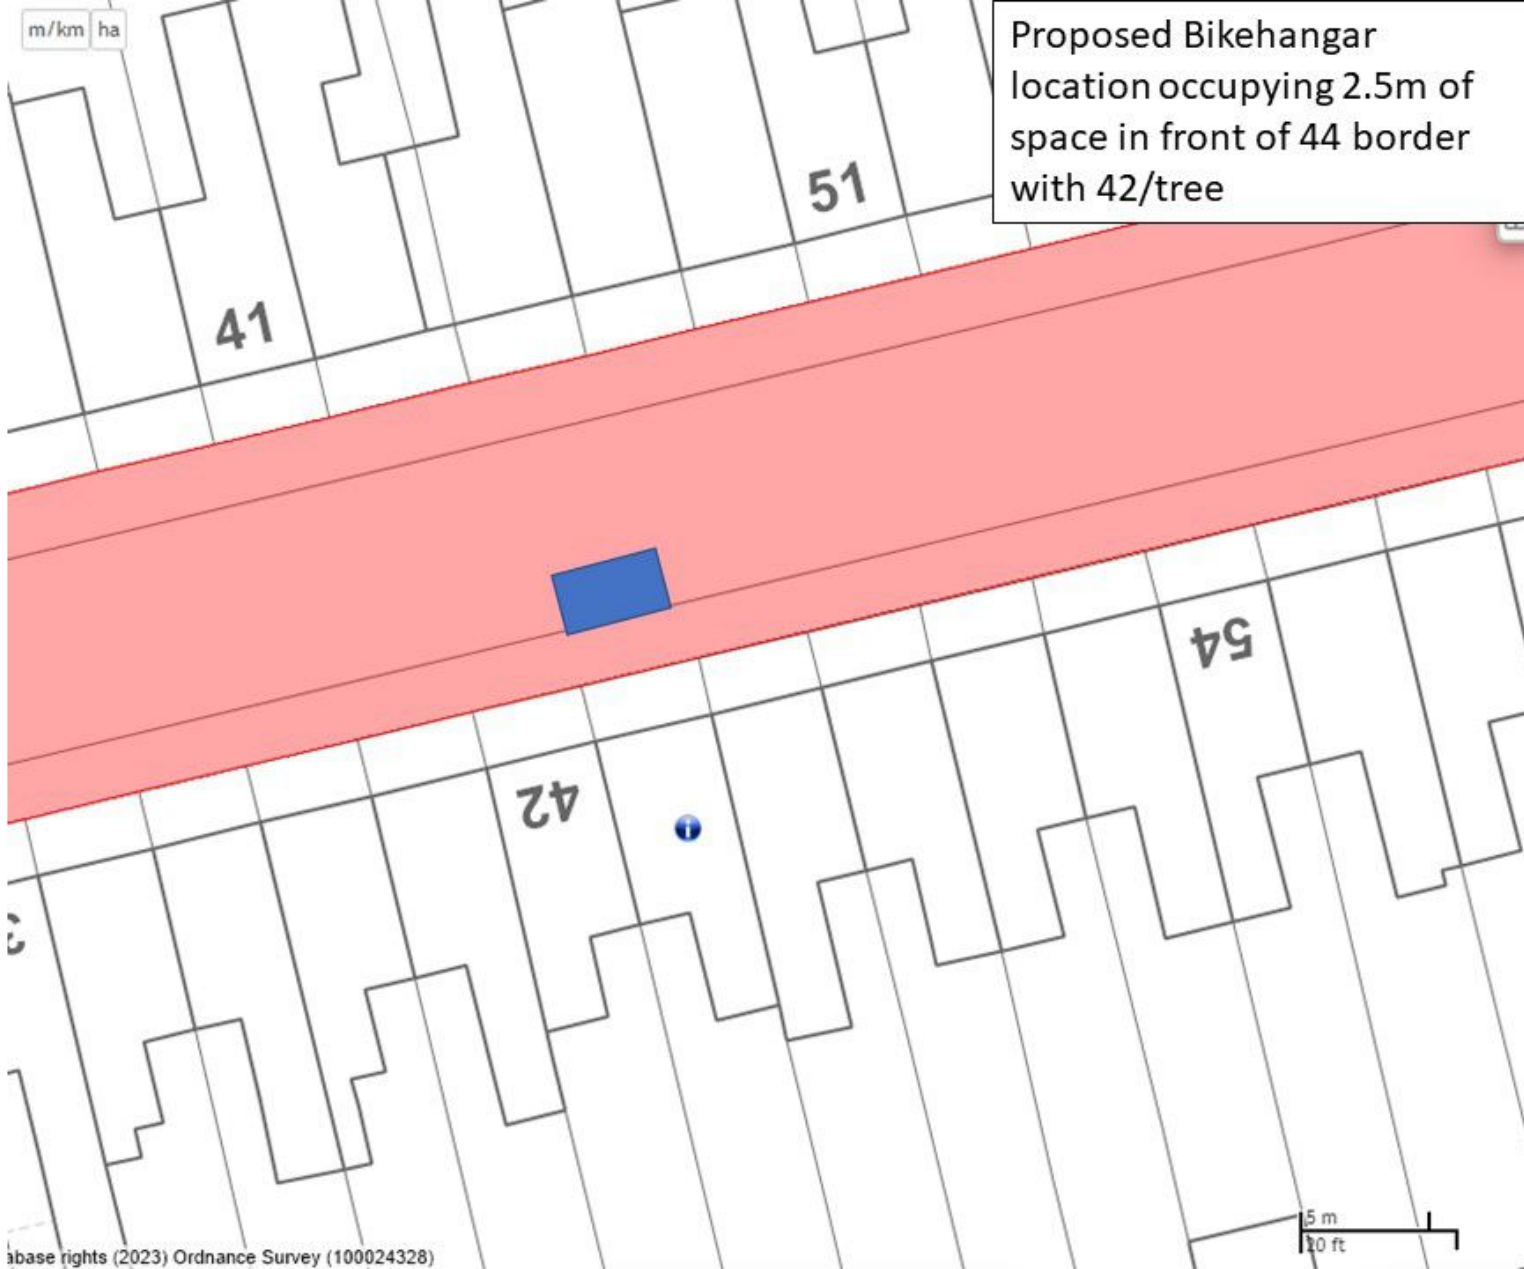

Proposed Bikehangar
location occupying 2.5m of
space in front of 44 border
with 42/tree

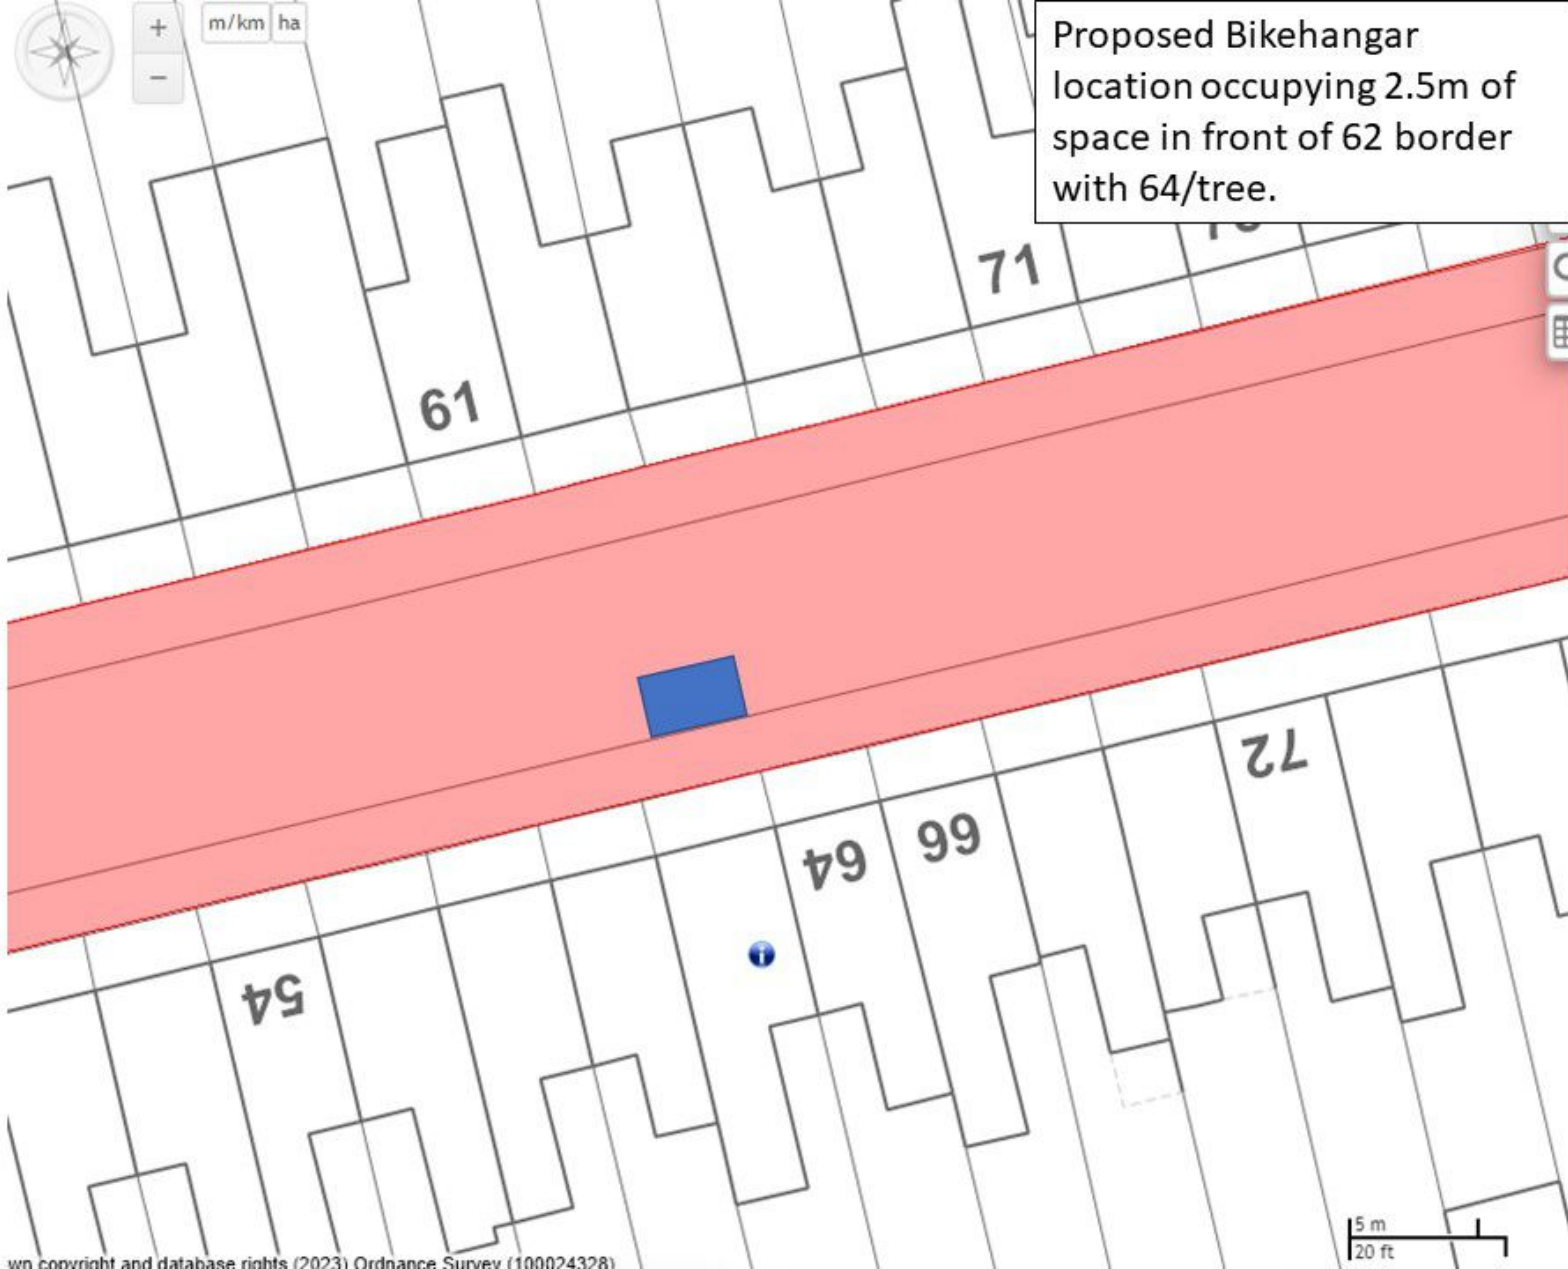

Proposed Bikehangar location occupying 2.5m of space in front of 62 border with 64/tree.



Proposed Bikehangar
location occupying 2.5m of
space beside 8 border with
2.