


© Crown copyright and database rights 2015 Ordnance Survey 100024328

Drawn By	RW	Church Lane E11 (After)	<b>Notes</b> <b>KEY:</b> Represents Existing Represents To Be Removed Represents Proposed	(Placement of) Vehicle Prevention Feature (Placement of) New Parklet / Shared Space	Cycle Stand Boulder/Rock Barrels	
Drawing No.	CHRLN-DWG-003					
Date	22/03/2023					
Scale	NTS@A4					

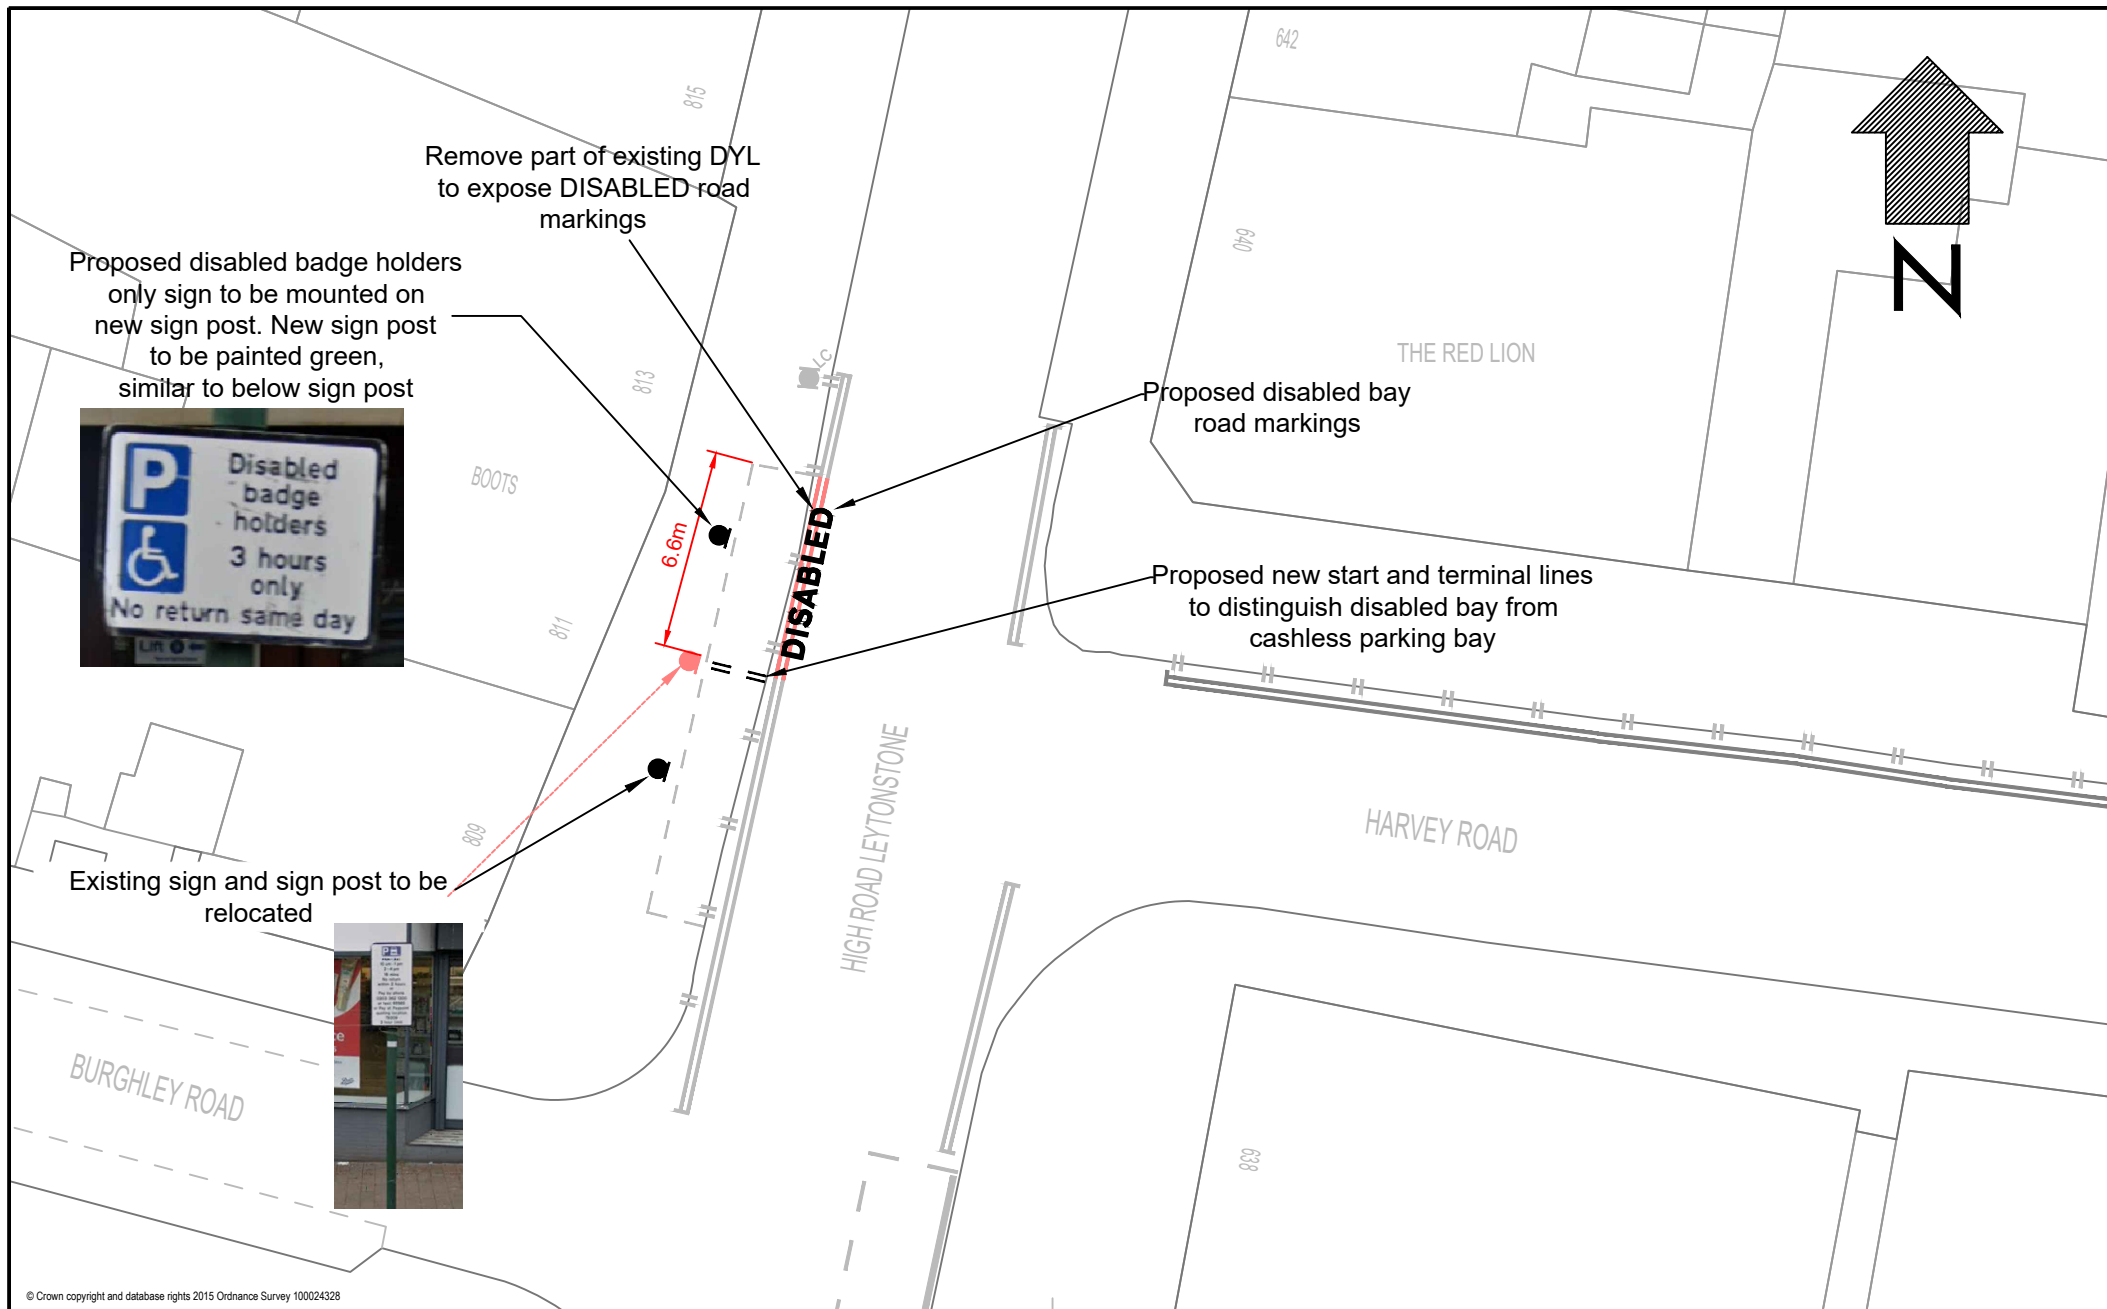

Drawn By RW Drawing No. 811HRL-DWG-002A Date 12/10/2022 Scale A4@1:250	<b>Title</b> Proposed Disabled Bay Road Markings & Disabled Bay Sign on New Sign Post 811 High Road Leytonstone	<b>Notes</b> — Represents proposed — Represents remove	
---------------------------------------------------------------------------------	---	--------------------------------------------------------------	--