





# KEY

-  Off street parking area  
"no waiting at any time"
-  Permit holders only (off street) bays  
(CHN) Mon to Friday 10am to 4pm
-  Disabled blue badge holder only  
"at any time"
-  Double yellow line  
"no waiting at any time"

Housing Operations  
Cedar Wood House  
2d Fulbourne Road  
London E17 4GG



This drawing is based upon 1:1250 Ordnance Survey Digital Mapping with permission of the controller of His Majesty's Stationary Office Crown Copyright 2015. Licence No. 100024328 to the London Borough of Waltham Forest. Unauthorised reproduction infringes Crown Copyright and may lead to prosecution or civil proceedings.

## Job Title

LANCASTER, SANSOM & ACACIA AREAS EXTENSION OF EXISTING  
HIGHWAY ZONE (CHN) INTO OFF STREET PARKING AREAS

## Drawing Title




LANCASTER, SANSOM & ACACIA AREAS CONTROLLED ZONE (CHN) NO  
WAITING "AT ANY TIME" WITH PERMIT HOLDER ONLY AND BLUE BADGE BAYS

Chkd. by	Date 27/06/23	Scale A4 @ N.T.S.	Drawn by D.G.F.
----------	------------------	----------------------	--------------------

Drawing No.	CHN-02	A
-------------	--------	---



# KEY

-  Off street parking area  
"no waiting at any time"
-  Permit holders only (off street) bays  
(CHN) Mon to Friday 10am to 4pm
-  Disabled blue badge holder only  
"at any time"

Housing Operations  
Cedar Wood House  
2d Fulbourne Road  
London E17 4GG



This drawing is based upon 1:1250 Ordnance Survey Digital Mapping with permission of the controller of His Majesty's Stationary Office Crown Copyright 2015. Licence No. 100024328 to the London Borough of Waltham Forest. Unauthorised reproduction infringes Crown Copyright and may lead to prosecution or civil proceedings.

## Job Title

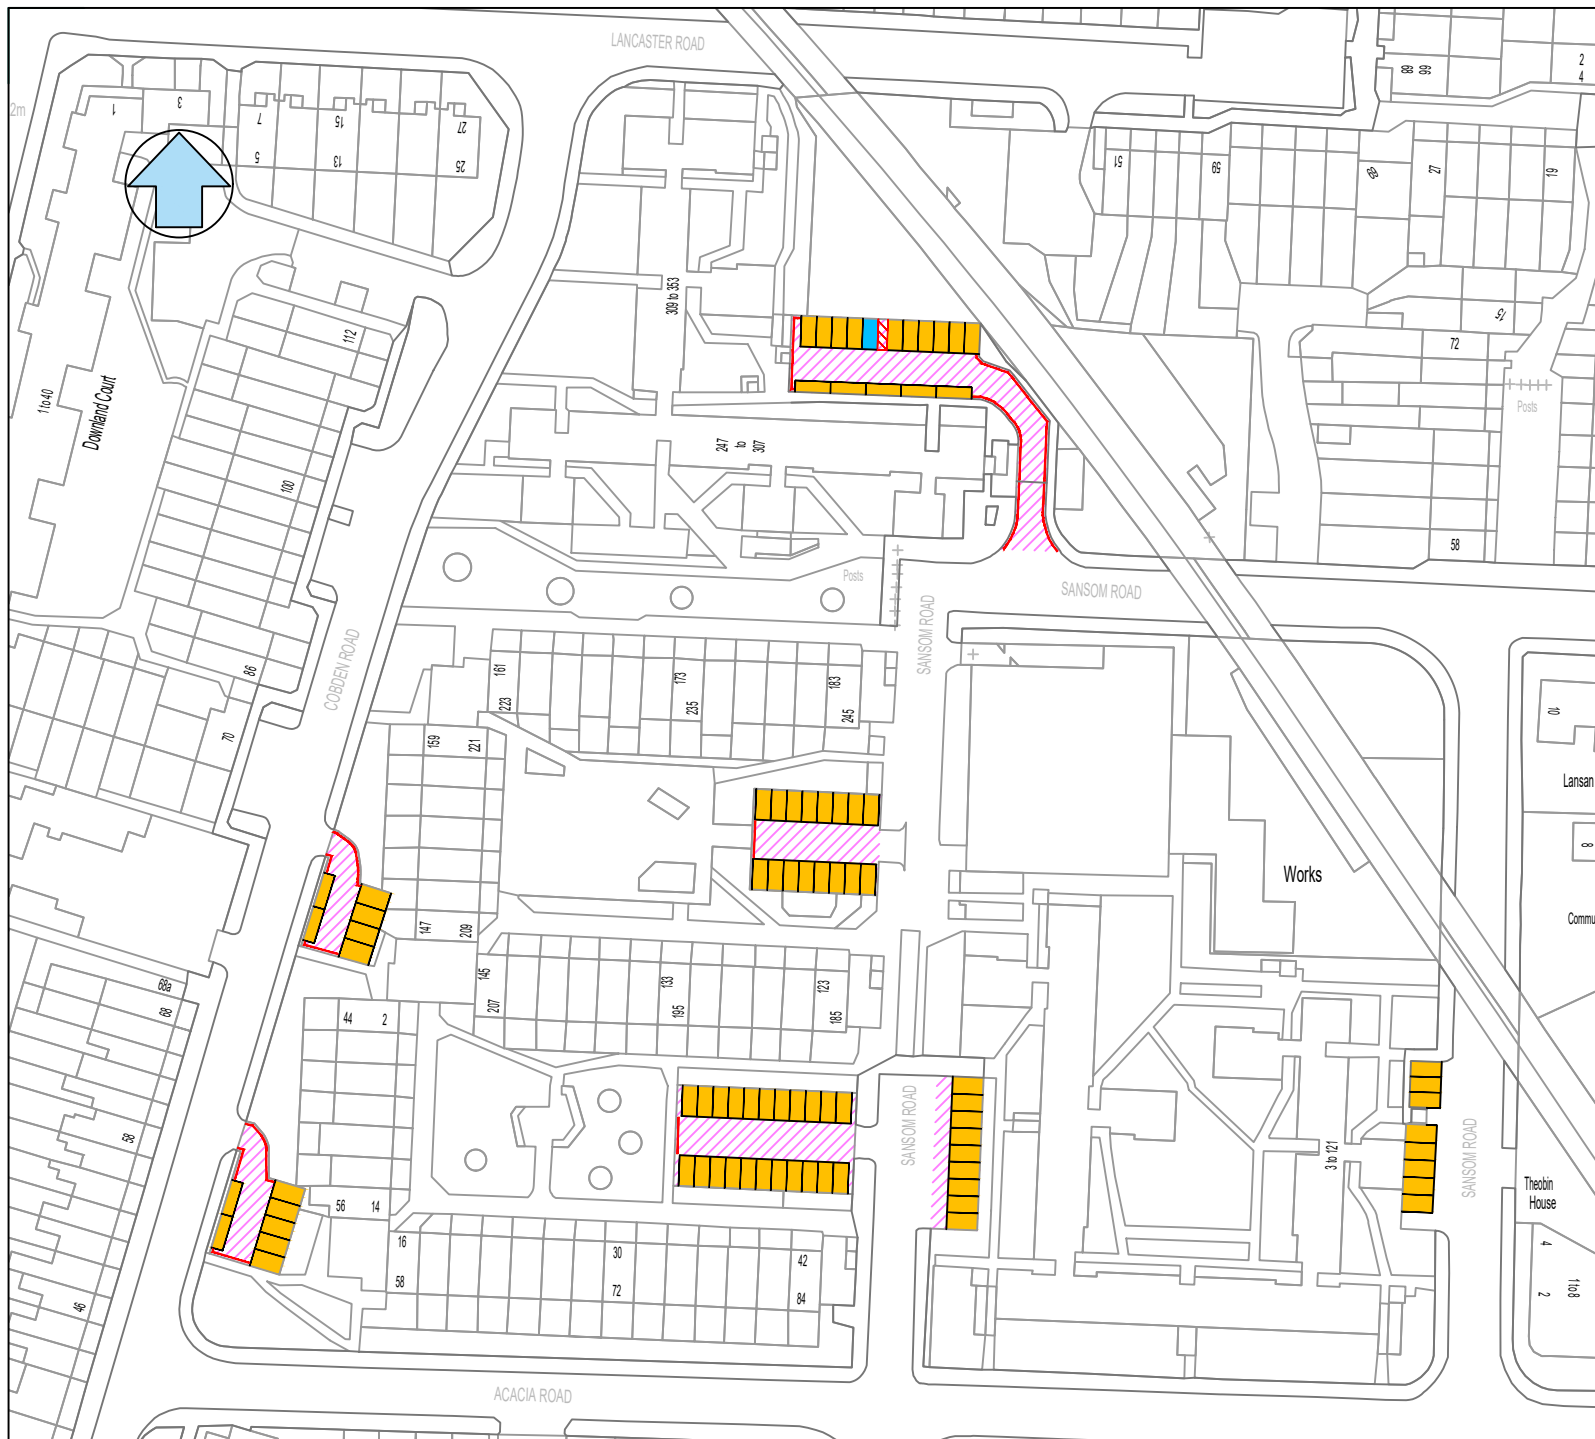
LANCASTER, SANSOM & ACACIA AREAS EXTENSION OF EXISTING  
HIGHWAY ZONE (CHN) INTO OFF STREET PARKING AREAS

## Drawing Title





LANCASTER, SANSOM & ACACIA AREAS CONTROLLED ZONE (CHN) NO  
WAITING "AT ANY TIME" WITH PERMIT HOLDER ONLY AND BLUE BADGE BAYS

Chkd. by	Date 27/06/23	Scale A4 @ N.T.S.	Drawn by D.G.F.
----------	------------------	----------------------	--------------------

Drawing No.	CHN-03	A
-------------	--------	---



#### KEY

-  Off street parking area  
"no waiting at any time"
-  Permit holders only (off street) bays  
(CHN) Mon to Friday 10am to 4pm
-  Disabled blue badge holder only  
"at any time"
-  Double yellow line  
"no waiting at any time"

Housing Operations  
Cedar Wood House  
2d Fulbourne Road  
London E17 4GG



This drawing is based upon 1:1250 Ordnance Survey Digital Mapping with permission of the controller of His Majesty's Stationary Office Crown Copyright 2015. Licence No. 100024328 to the London Borough of Waltham Forest. Unauthorised reproduction infringes Crown Copyright and may lead to prosecution or civil proceedings.

#### Job Title

LANCASTER, SANSOM & ACACIA AREAS EXTENSION OF EXISTING  
HIGHWAY ZONE (CHN) INTO OFF STREET PARKING AREAS

#### Drawing Title

LANCASTER, SANSOM & ACACIA AREAS CONTROLLED ZONE (CHN) NO  
WAITING "AT ANY TIME" WITH PERMIT HOLDER ONLY AND BLUE BADGE BAYS

Chkd. by	Date 27/06/23	Scale A4 @ N.T.S.	Drawn by D.G.F.
----------	------------------	----------------------	--------------------

Drawing No.	CHN-01	B
-------------	--------	---