



LONDON BOROUGH OF WALTHAM FOREST

TRAFFIC MANAGEMENT ORDER

202* No. **

The Waltham Forest (Housing Estate Car Parks) (No. 1) (Amendment No. **) Order 202*

Made ****

Coming into operation ****

The Council of the London Borough of Waltham Forest, after consulting the Commissioner of Police of the Metropolis, in exercise of the powers conferred by sections 35 and 124 of and Part IV of Schedule 9 to the Road Traffic Regulation Act 1984¹, as amended, and of all other powers thereunto enabling, hereby make the following Order:

Citation and commencement

1. This Order shall come into operation on *** and may be cited as The Waltham Forest (Housing Estate Car Parks) (No. 1) (Amendment No. **) Order 202*.

Interpretation

2. (1) In this Order:

“the Order of 2021” means The Waltham Forest (Housing Estate Car Parks) (No. 1) Order 2021²;

“estate” means any housing estate in the London Borough of Waltham Forest specified in column 1 of the table of Schedule 2 to this Order, the boundary of which is identified on a drawing;
- (2) Any reference in this Order to any enactment shall be construed as a reference to that enactment as amended, applied, consolidated, re-enacted by or as having effect by virtue of any subsequent enactment.
- (3) Unless the context otherwise requires, any expression used in this Order which is also used in the Order of 2021 shall have the same meaning as in that Order.

Amendment to the Order of 2021

3. Without prejudice to the validity of anything done, or to any liability incurred in respect of any act or omission before the coming into operation of this Order, the Order of 2021 shall have effect as though for the estate titled Hylands Road in Schedule 2 to that Order there were substituted the estate similarly titled and set out in the Schedule to this Order along with their governing provisions set out also thereto in columns 2, 3, 4, 5, 6 and 7 of the table in the Schedule to this Order;

¹ 1984 c.27

² LBWF 2021/85

Dated this *** day of *** 202*

Mr J. Griffin
Corporate Director of Neighbourhoods
(The officer appointed for the purpose)

SCHEDULE – ESTATES, PERMIT IDENTIFIERS, CONTROLLED HOURS, PERMIT HOLDERS' ONLY HOURS AND PERMIT ELIGIBLE PROPERTIES

(ADDITION TO SCHEDULE 2 OF THE 'ORDER OF 2021')


(see Article 2(1) of the Order of 2021 – definition of “business user”, “disabled resident”, “estate”, “controlled hours”, “permit holders only hours” and “resident”)

1 Estate	2 Parking bay type	3 Permit identifier	4 Controlled hours	5 Permit holders only hours (where different to controlled hours)	6 Address, for the purpose of definition of “business user” or “resident” (excepting any premises under the definition of car-free (see Articles 3(1) and 4(3) of the 'Order of 2021'))	7 Address, for the purpose of definition of “disabled resident”
Hylands Road	Disabled residents parking place	DIS-H-HY	At any time	N/A	N/A	Hylands Road E17: No. 110 Wagtail Apartments Flat Nos. 1-3 (inclusive) E17 4FU; No. 112 Greenfinch Apartments Flat Nos. 1-4 (inclusive) E17 4FY; No. 114 Goldfinch Apartments Flat Nos. 1, 2, 4 and 5 E17 4FZ; and No. 116 Rook Apartments Flat Nos. 1 and 2 E17 4GJ (limited to 9 disabled resident permits issued at any one time)

EXPLANATORY NOTE

(This Note is not part of the Order, but is intended to indicate its general purport.)

This Order amends The Waltham Forest (Housing Estate Car Parks) (No. 1) Order 2021 to amend the DIS-H-HY permit eligibility in the Hylands Road housing estate to only include particular addresses within the flats previously included.

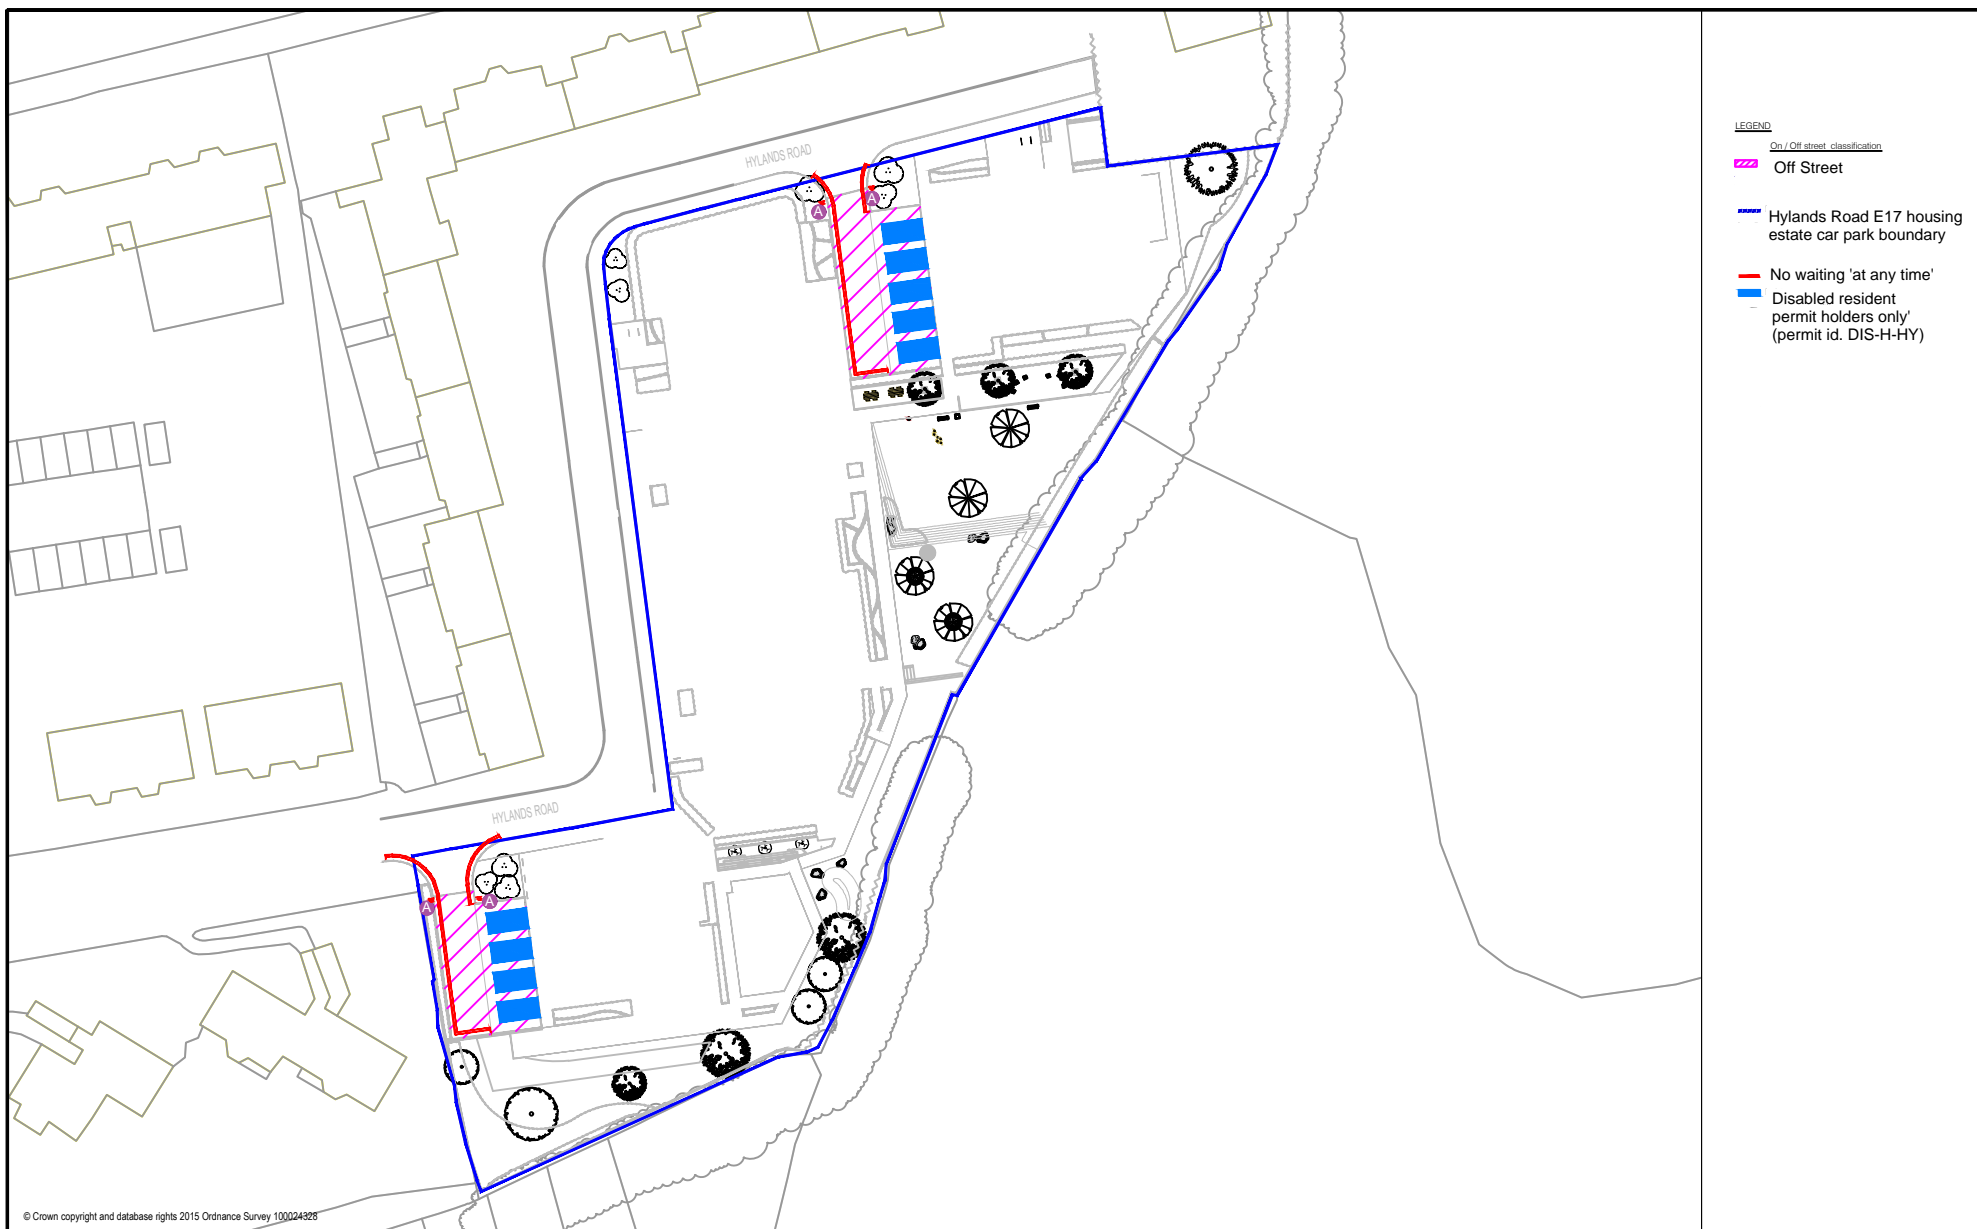

LEGEND

On / Off street classification

Off Street

Hylands Road E17 housing estate car park boundary

No waiting 'at any time'

Disabled resident permit holders only' (permit id. DIS-H-HY)

Drawn By	NW
Drawing No.	DIS-H-HY
Date	20/04/2021
Scale	NTS

Title	Hylands Road E17 housing estate off-street car park
-------	---

Notes	Restricted parking zone - no waiting "at any time" except in signed bays by 'disabled resident permit holders only' (permit id. DIS-H-HY)
-------	---

