


© Crown copyright and database rights 2018 Ordnance Survey 100024328

Drawn By	AS	Title Proposed No Waiting Restrictions St Egberts Way E4
Drawing No.	St Egberts Way	
Date	25/07/2023	
Scale	NTS	


Notes	
	existing road markings
	New Double Yellow Line

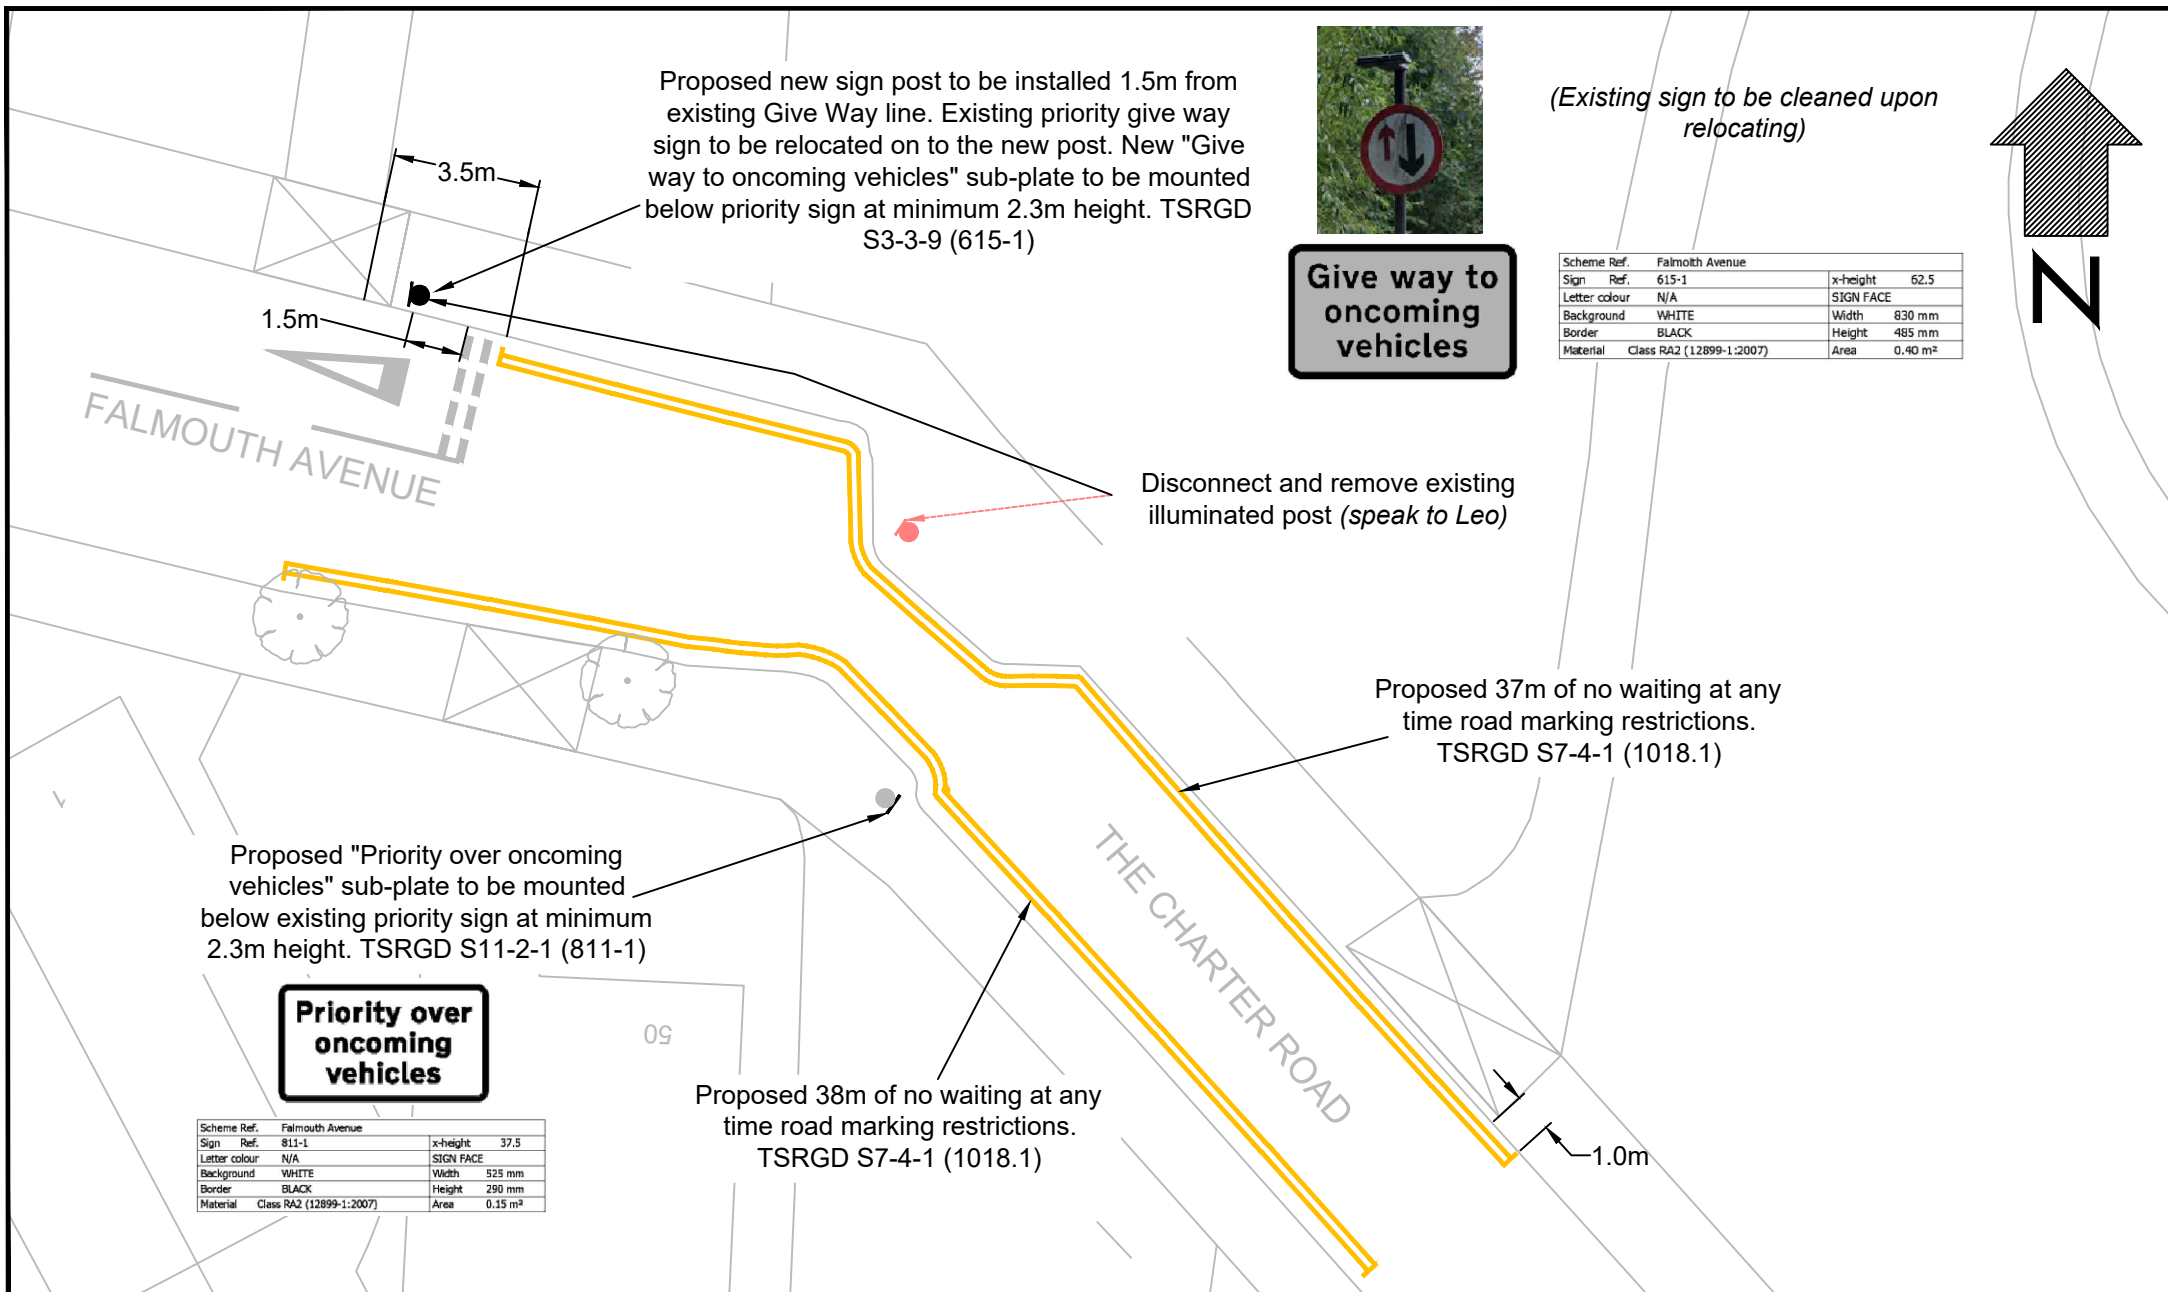



(Existing sign to be cleaned upon relocating)

Scheme Ref.	Falmouth Avenue	
Sign Ref.	615-1	x-height 62.5
Letter colour	N/A	SIGN FACE
Background	WHITE	Width 830 mm
Border	BLACK	Height 485 mm
Material	Class RA2 (12899-1:2007)	Area 0.40 m²

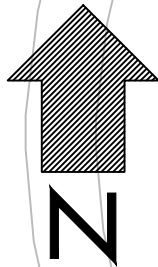

Proposed "Priority over oncoming vehicles" sub-plate to be mounted below existing priority sign at minimum 2.3m height. TSRGD S11-2-1 (811-1)



Scheme Ref.	Falmouth Avenue	
Sign Ref.	811-1	x-height 37.5
Letter colour	N/A	SIGN FACE
Background	WHITE	Width 525 mm
Border	BLACK	Height 290 mm
Material	Class RA2 (12899-1:2007)	Area 0.15 m²

Proposed 38m of no waiting at any time road marking restrictions. TSRGD S7-4-1 (1018.1)

Proposed 37m of no waiting at any time road marking restrictions. TSRGD S7-4-1 (1018.1)

Drawn By:	RW
Drawing No.:	50FLMTHVN-DWG-001
Date:	23/03/2023
Scale:	1:200@A4

Batch 21
Proposed No Waiting At Any Time Road
Marking Restriction
50 Falmouth Avenue E4

- Represents Proposed
- Represents Existing
- Represents Remove



Dropped Kerb




Sign Post



Tree



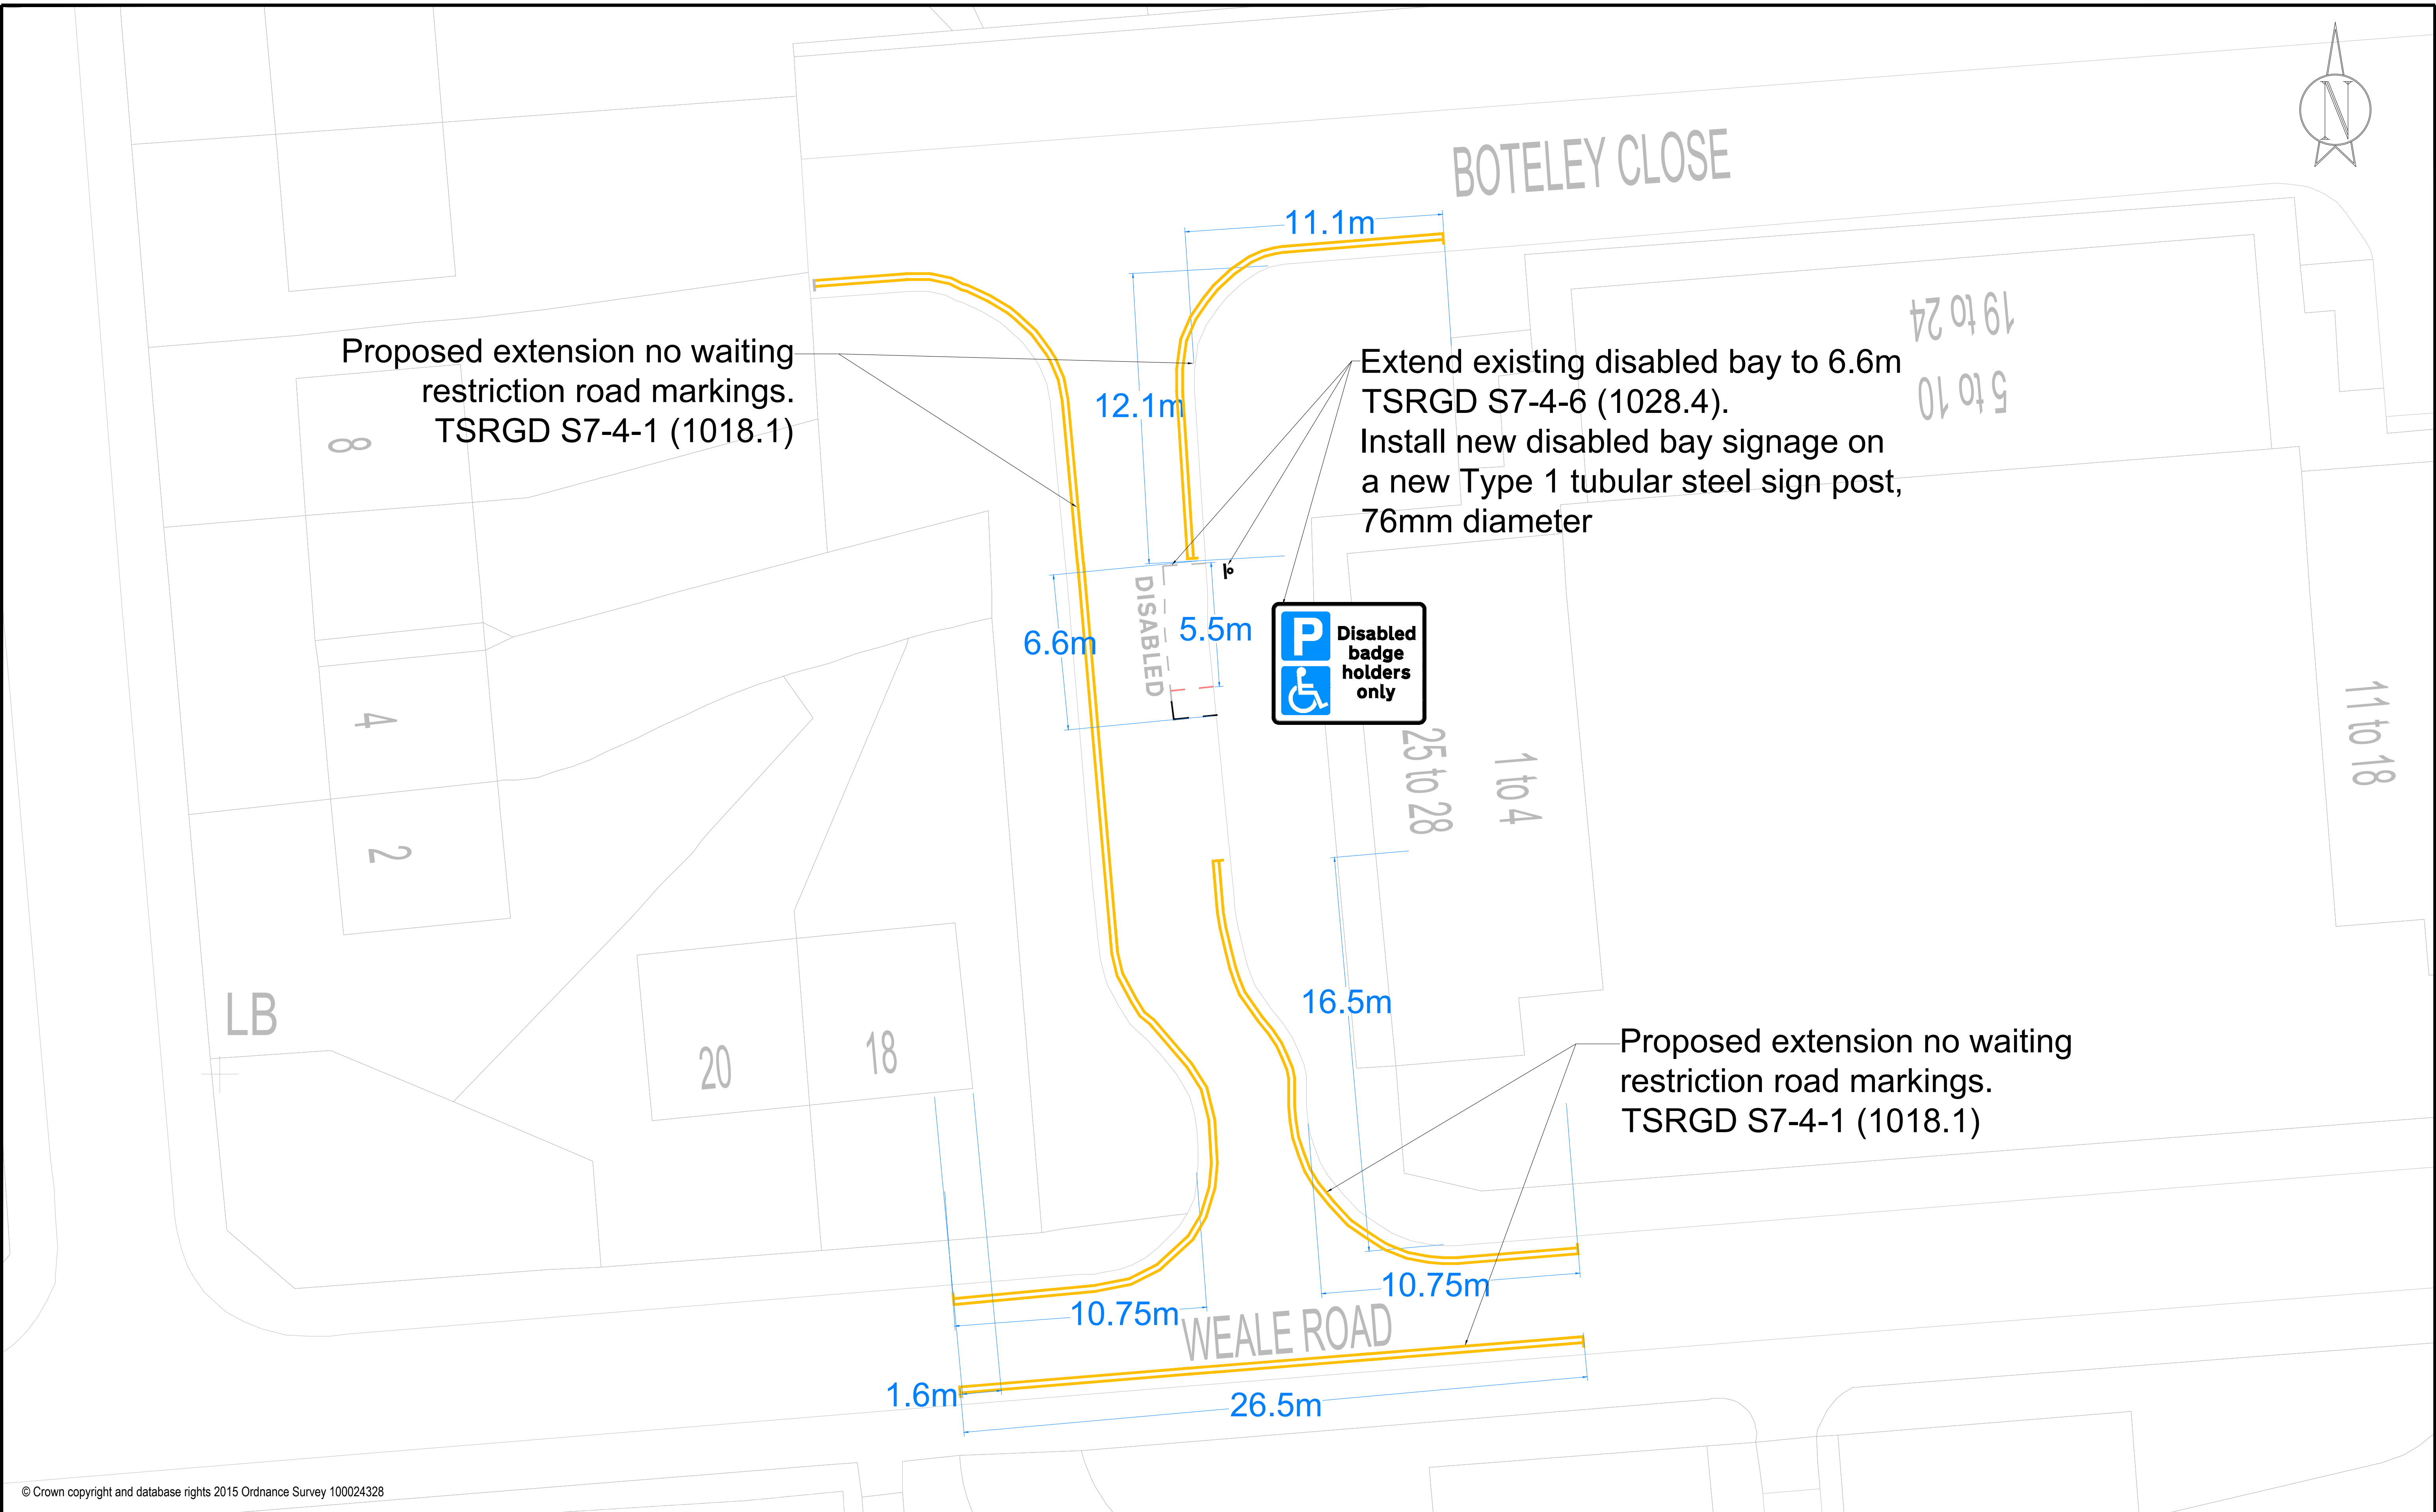




Drawn By	NAA
Drawing No.	001
Date	09/02/23
Scale	1:250 @ A3

Botley Close J/w Weale Rd E4
Poposed No waiting at any time,
Restriction

Notes

Key:


-  Represents proposed
-  Represents Removal
-  Represents Existing

Signage:



Scheme Ref.	Yardley Lane		
Sign Ref.	661A	x-height	20.0
Letter colour	N/A	SIGN FACE	
Background	WHITE	Width	105 mm
Border	BLACK	Height	85 mm
Material	Class RA2 (12899-1:2007)	Area	0.01 m ²



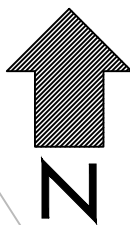

Proposed no waiting at any time
restriction road markings to be extended
TSRGD: Diag 1018.1 (S7-4-1)

GLENDOWER ROAD

CAMBRIDGE ROAD

16.6

Existing double yellow line
terminal marking to be
removed


© Crown copyright and database rights 2015 Ordnance Survey 100024328


Drawn By	NP
Drawing No.	CMBRDGE-DWG-001
Date	23/06/23
Scale	1:200@A4


**Proposed No Waiting At Any Time
Cambridge Road, E4**

Notes	Key:
	— Represents Existing
	— Represents Proposed
	— Represents Remove



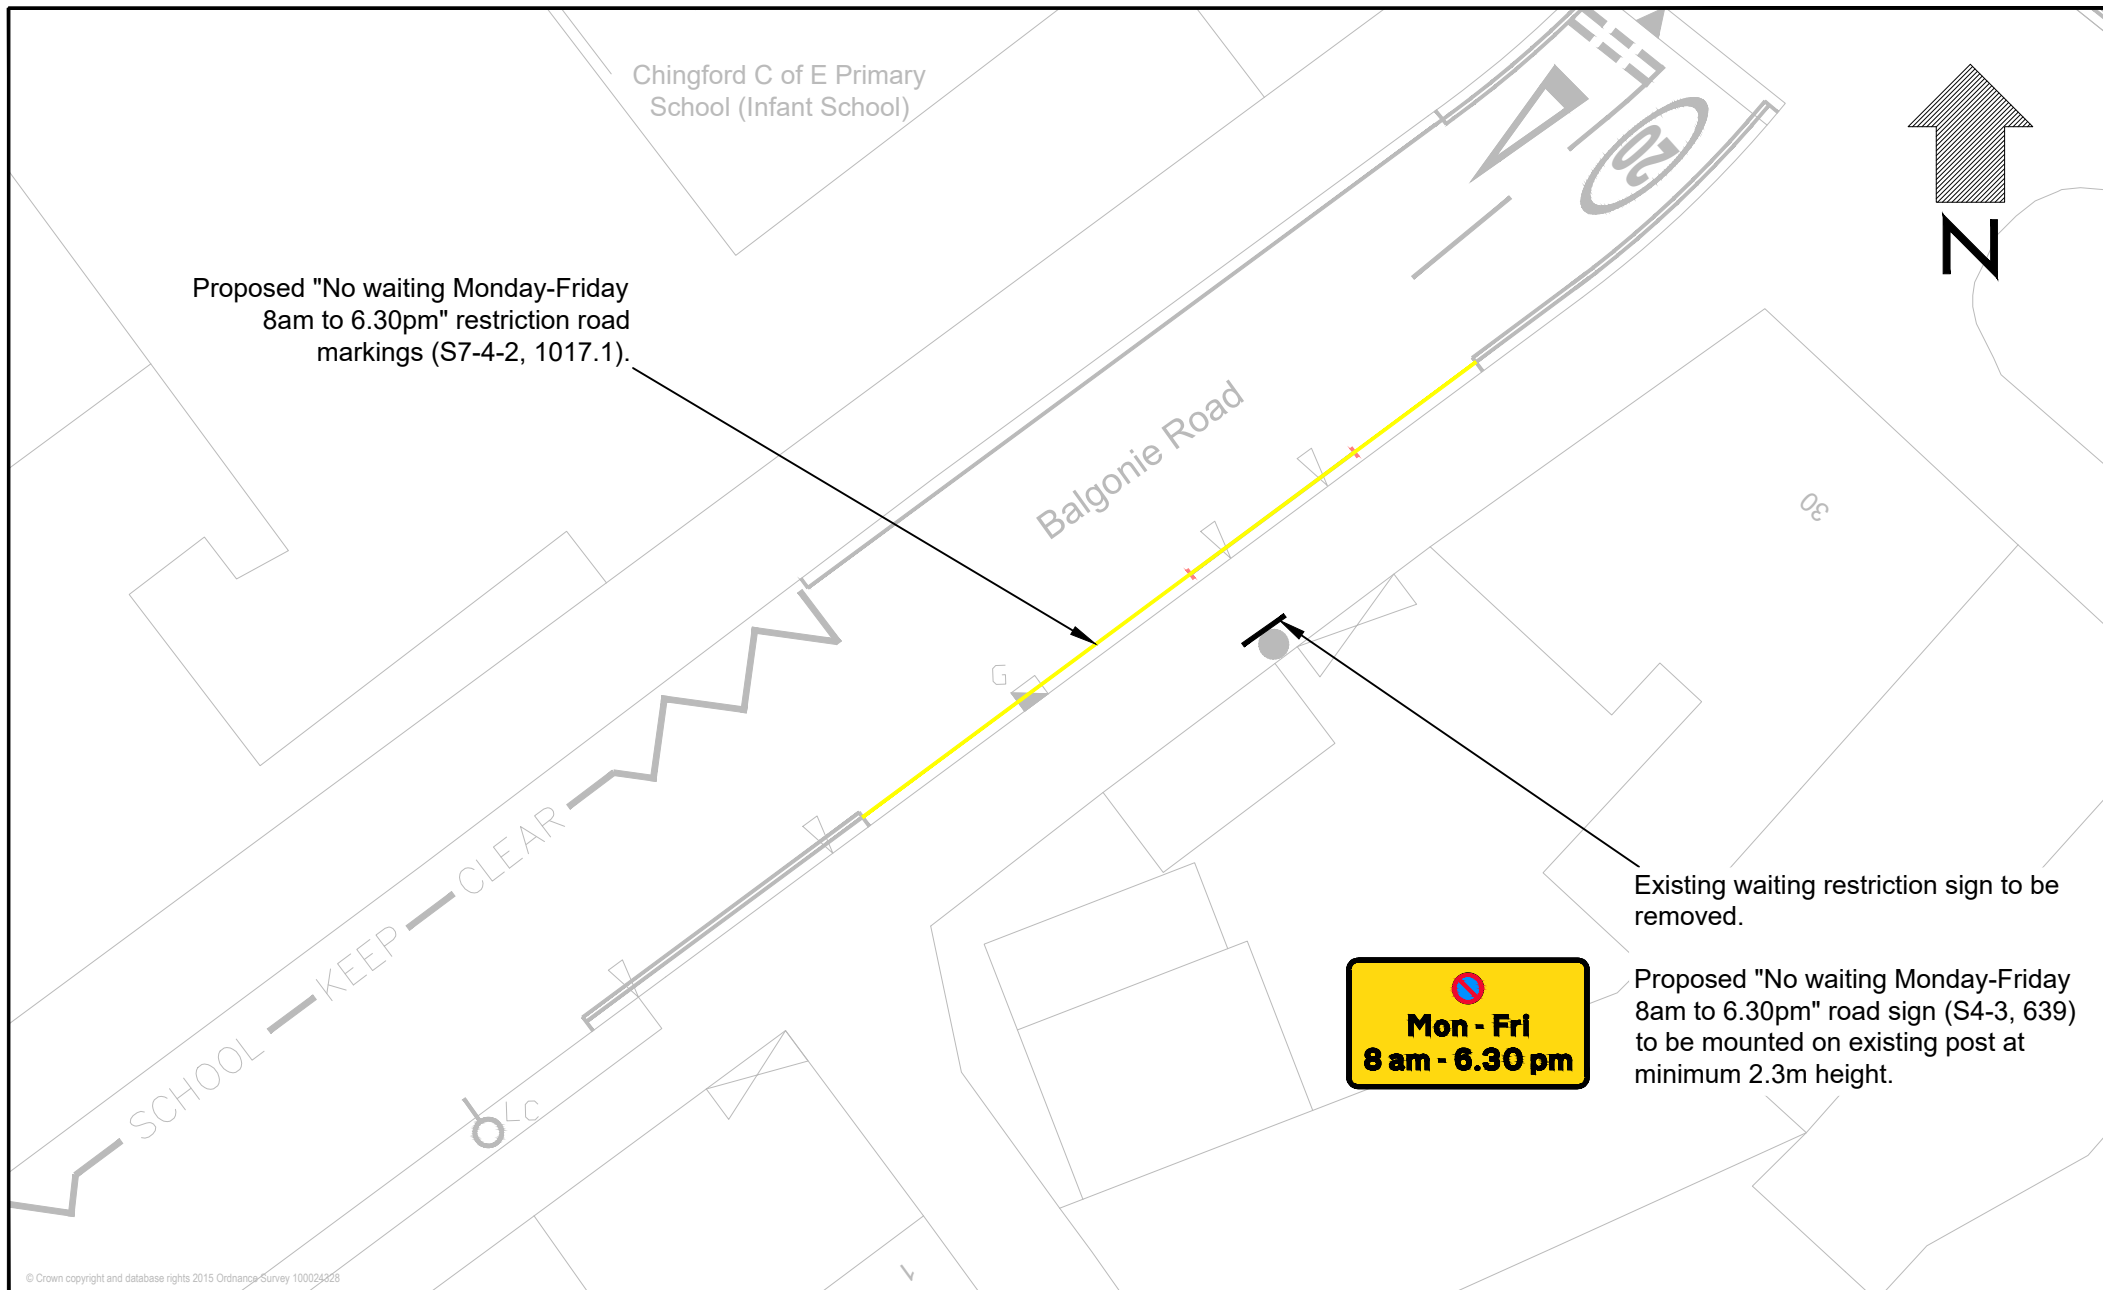

Drawn By: KF	<div>Title</div> <div>Proposed "No waiting Monday- Friday 8am-6.30pm" restriction Balgonie Road E4</div>	<div>Notes</div> <div><div><div><div></div></div><div>Key</div></div><div><div><div></div></div><div>Represents proposed</div></div><div><div><div></div></div><div>Represents existing</div></div><div><div><div></div></div><div>Represents remove</div></div></div>	<div></div> <div>Waltham Forest</div>
Drawing No. BlgRd-Dwg-001			
Date: 14/07/2023			
Scale: 1:200@A4			

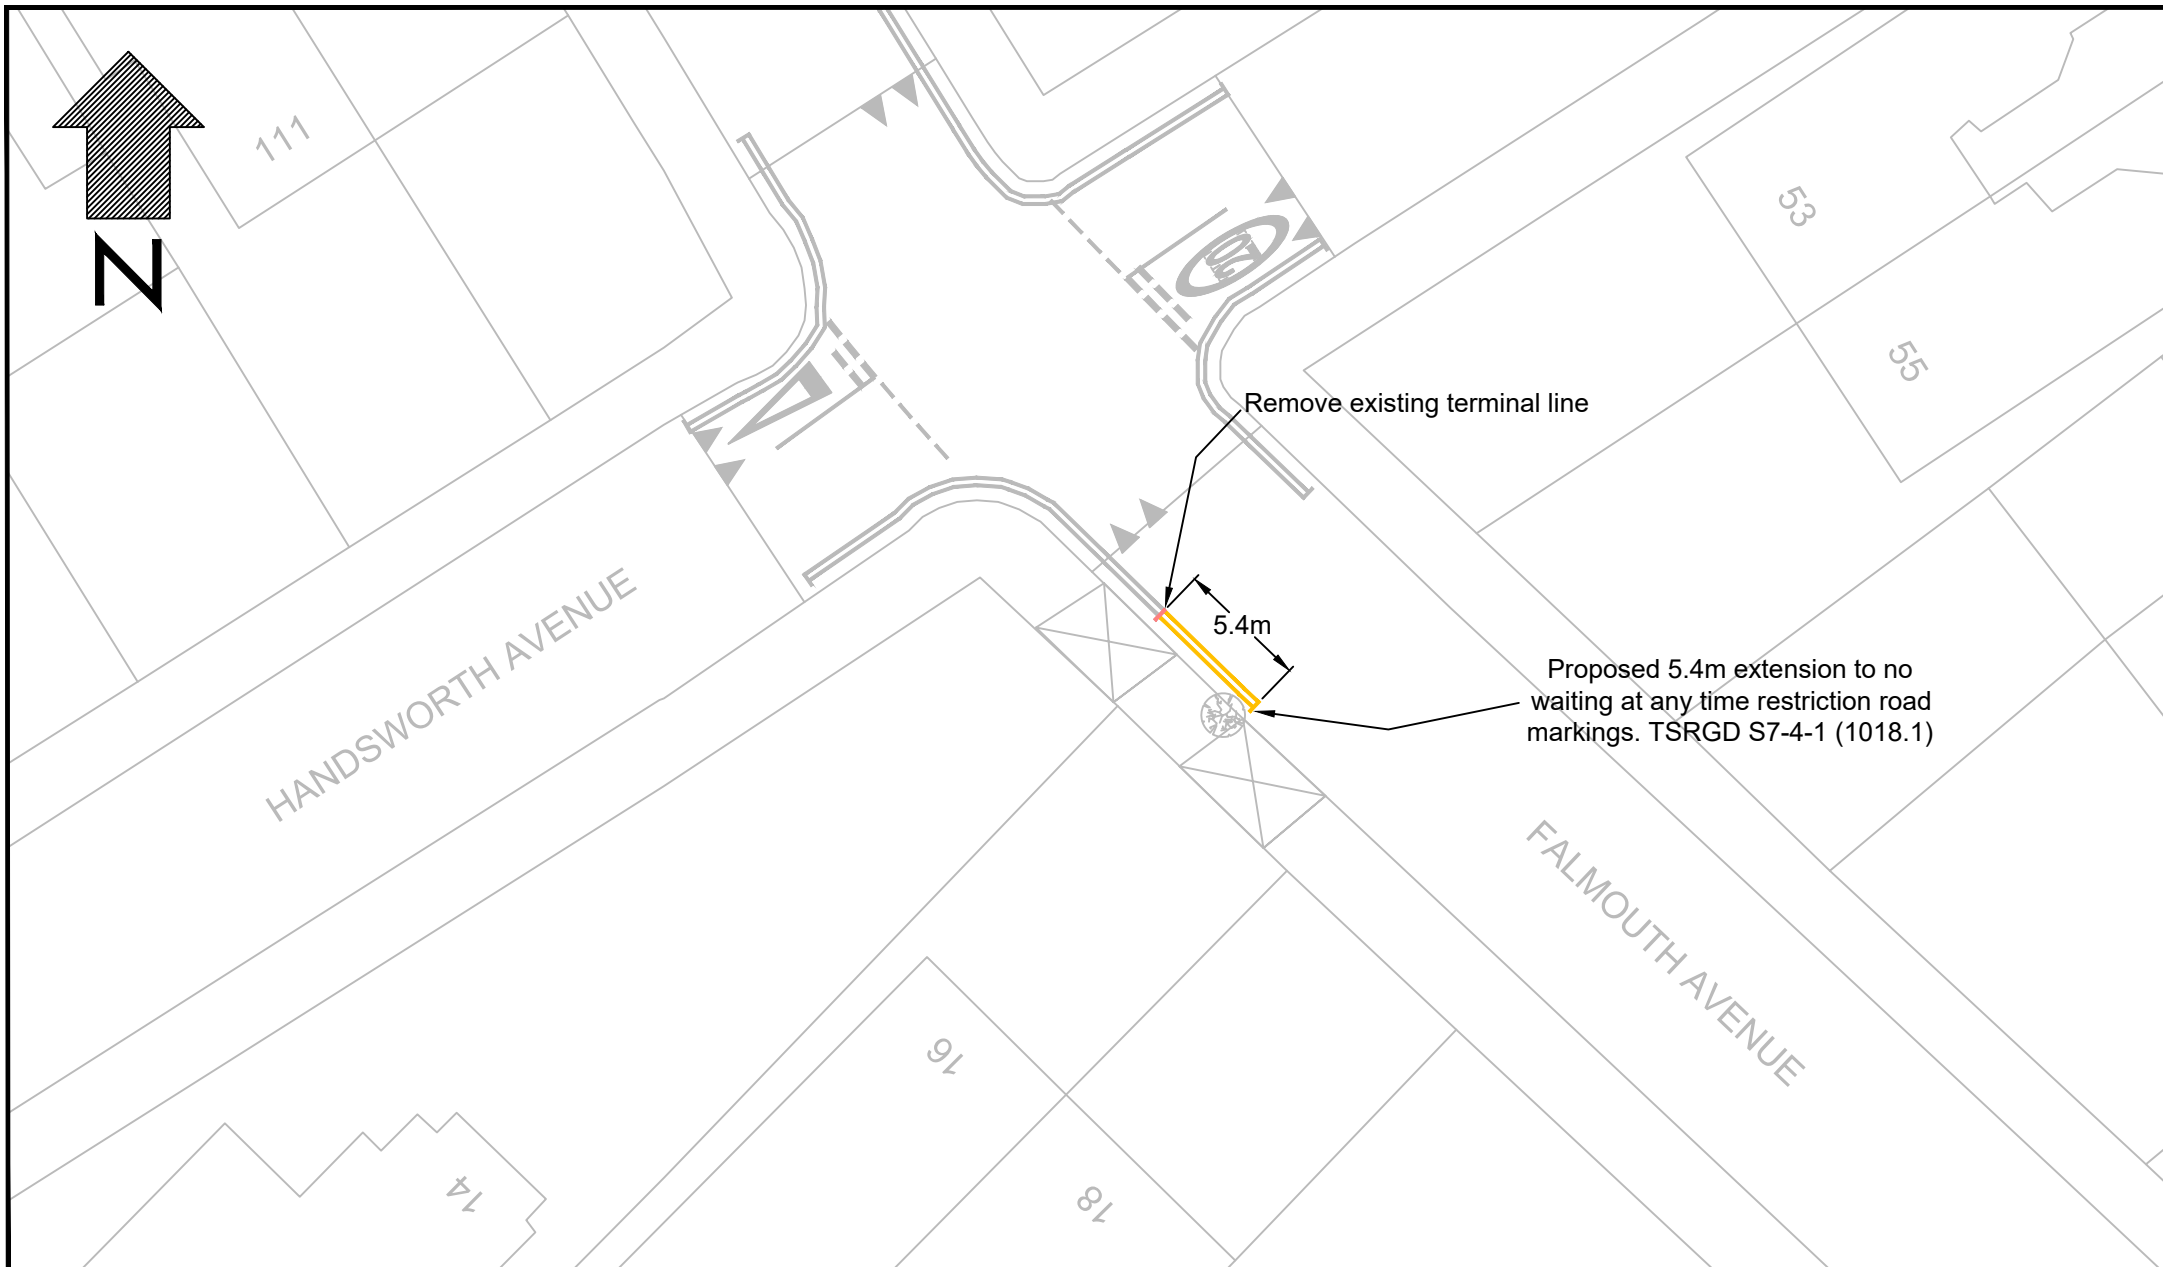

Drawn By: RW

Drawing No.: FLMTHVN-DWG-001

Date: 26/01/2023

Scale: 1:250@A4

Batch 21
Proposed Extension to Existing No Waiting At
Any Time Road Marking Restrictions
Falmouth Avenue E4

KEY

— Represents Existing

— Represents Remove

— Represents Proposed




Tree



Dropped Kerb / Vehicle
Crossover



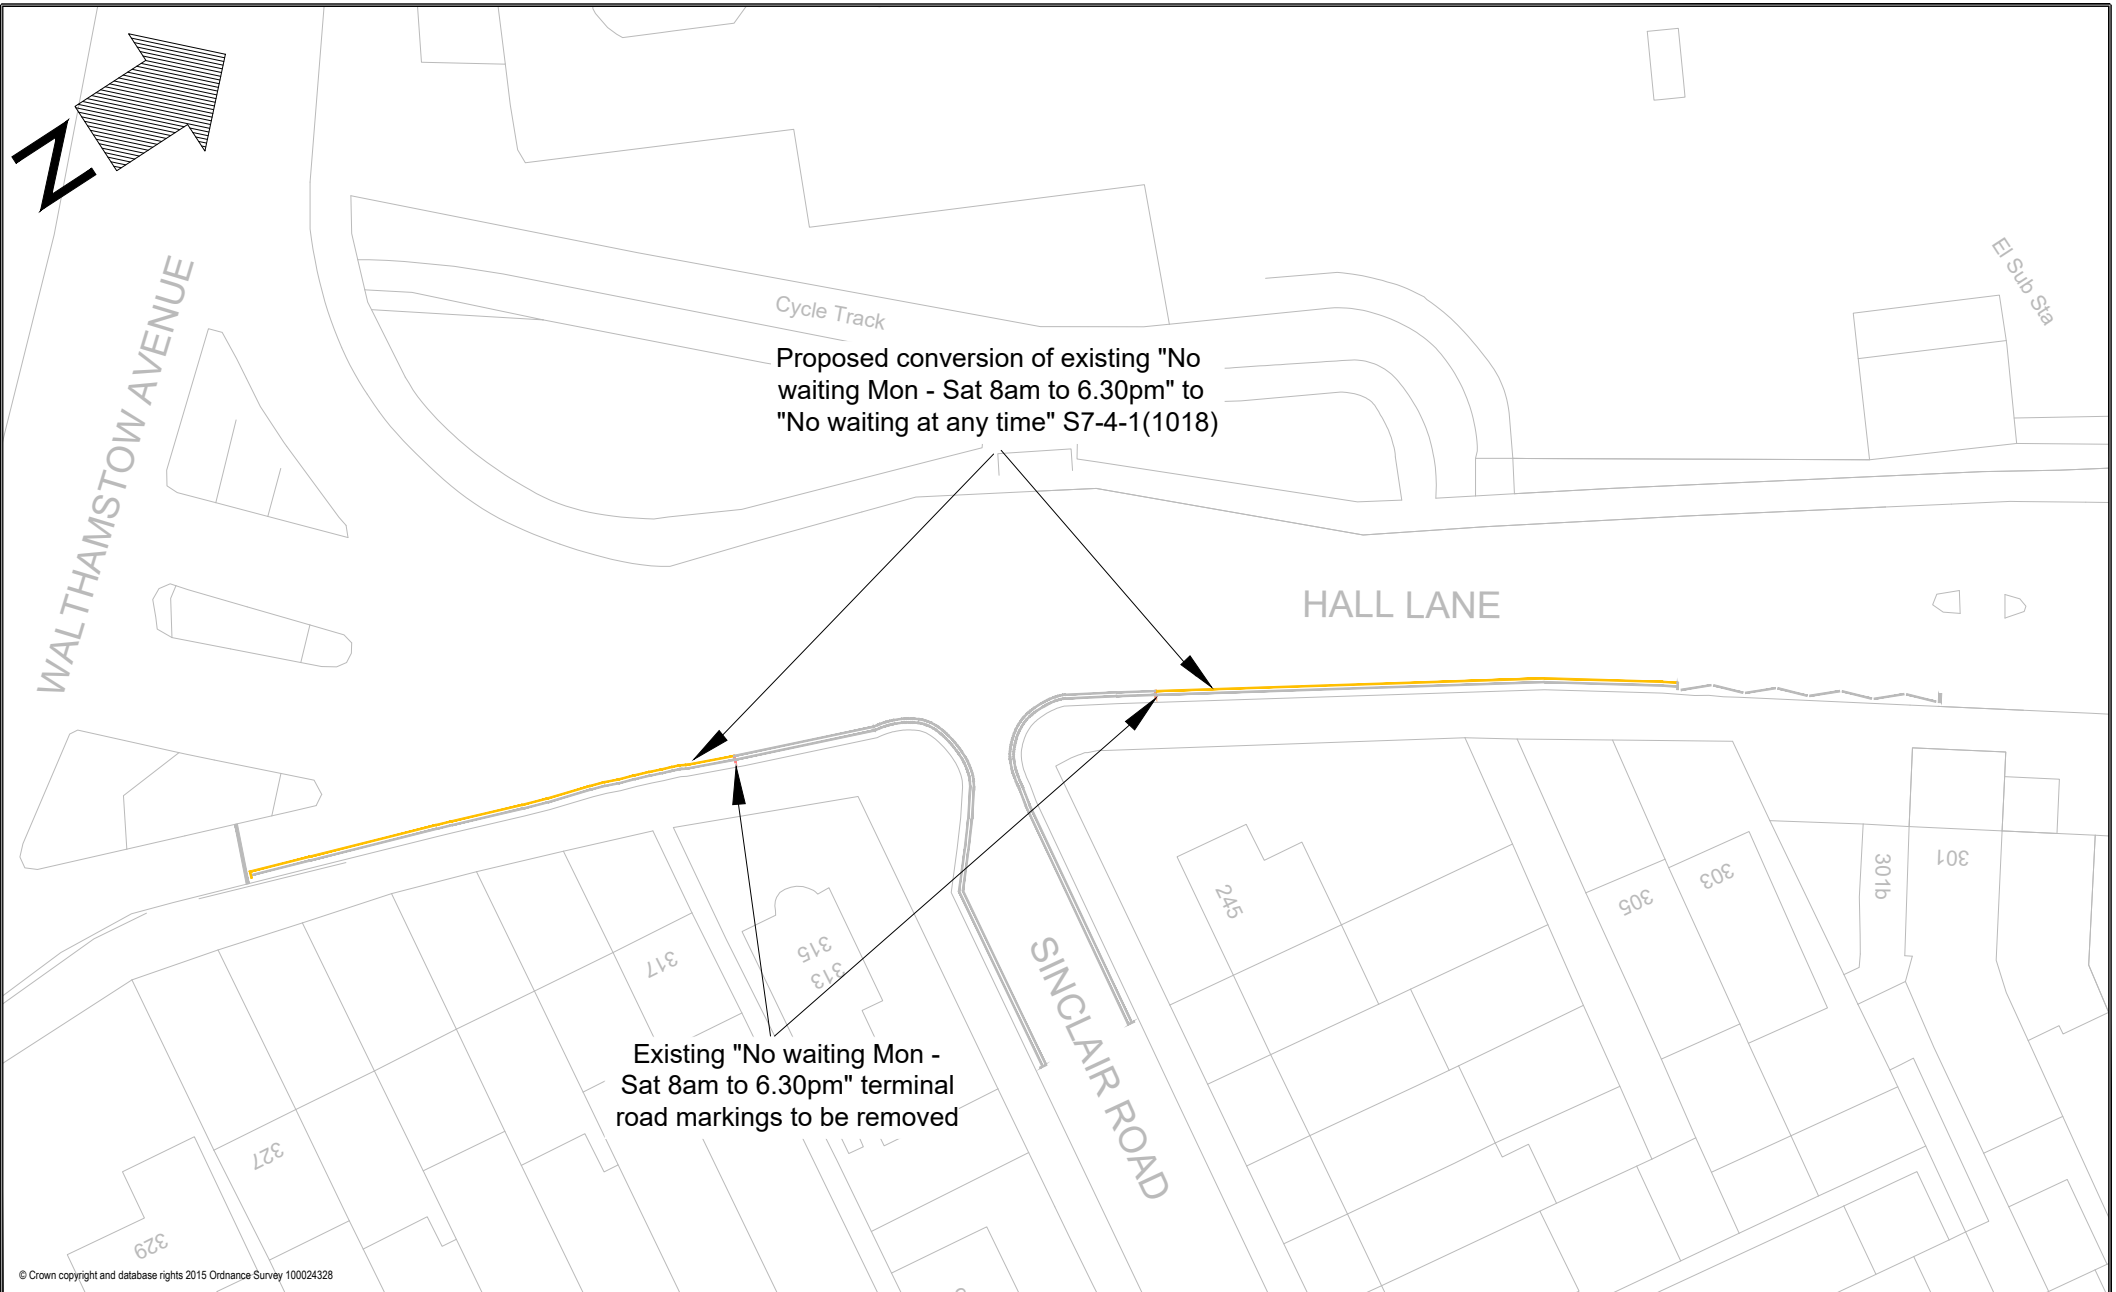


Drawn By	IT
Drawing No.	HLLLN-DWG-001
Date	19/04/2023
Scale	1:500@A4

Title	Proposed Conversion Of Single Yellow Lines Into Double Yellow Lines Hall Lane E4
-------	---

Notes	Key
	Represents proposed
	Represents existing
	Represents remove



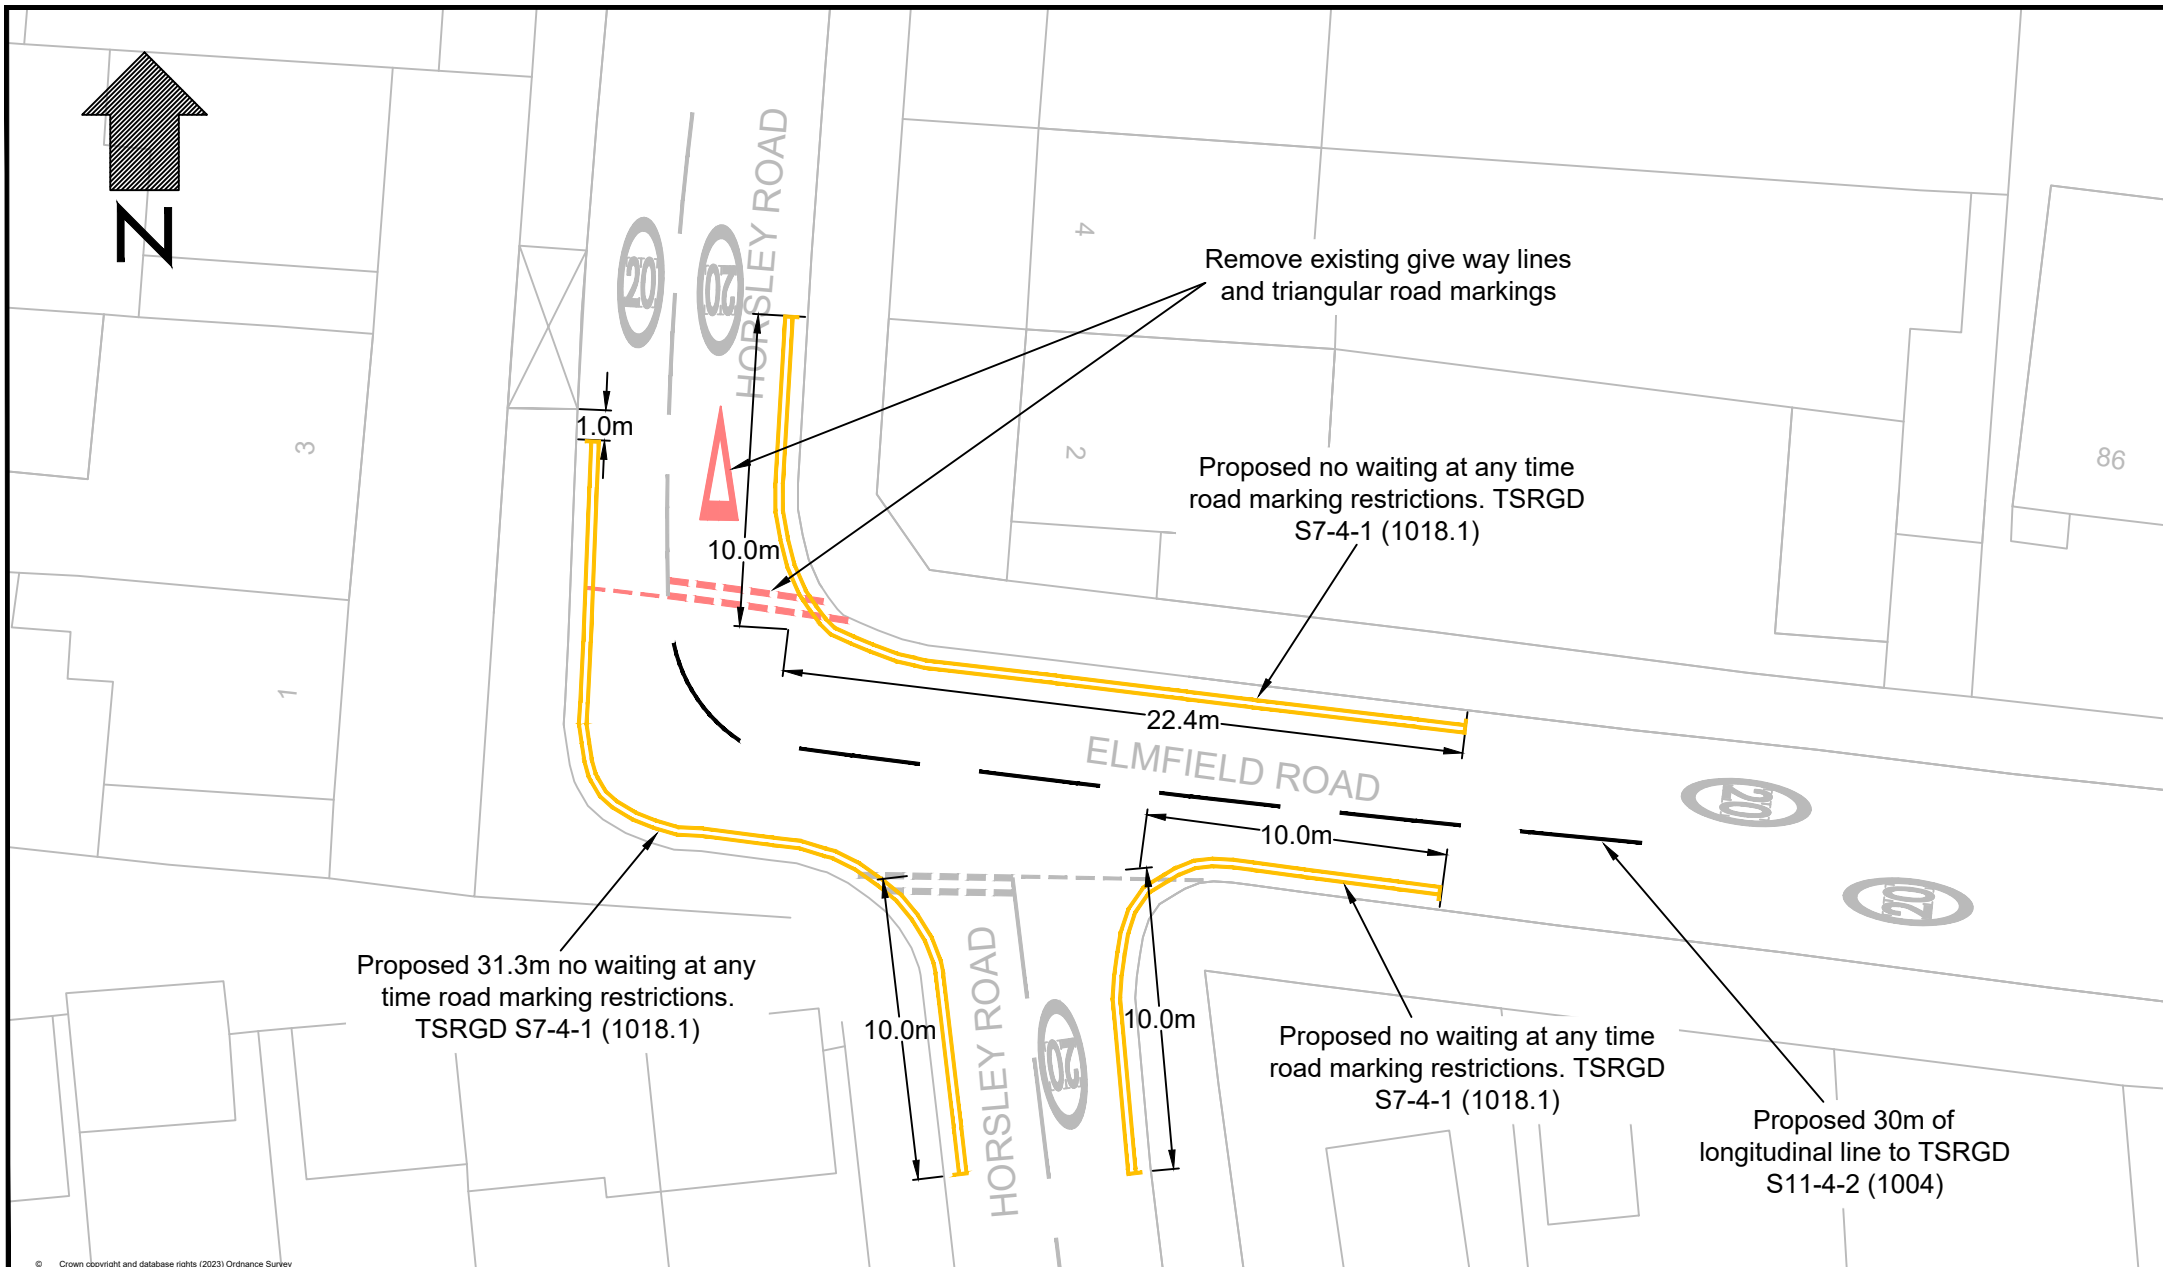

Drawn By: RW

Drawing No.: HRSLYRD-DWG-001


Date: 15/08/2023

Scale: 1:250@A4

Batch 21
Removal of Give Way Road Markings
and Proposed No Waiting At Any Time
Road Marking Restrictions
Horsley Road E4

Represents Proposed
Represents Existing
Represents Remove



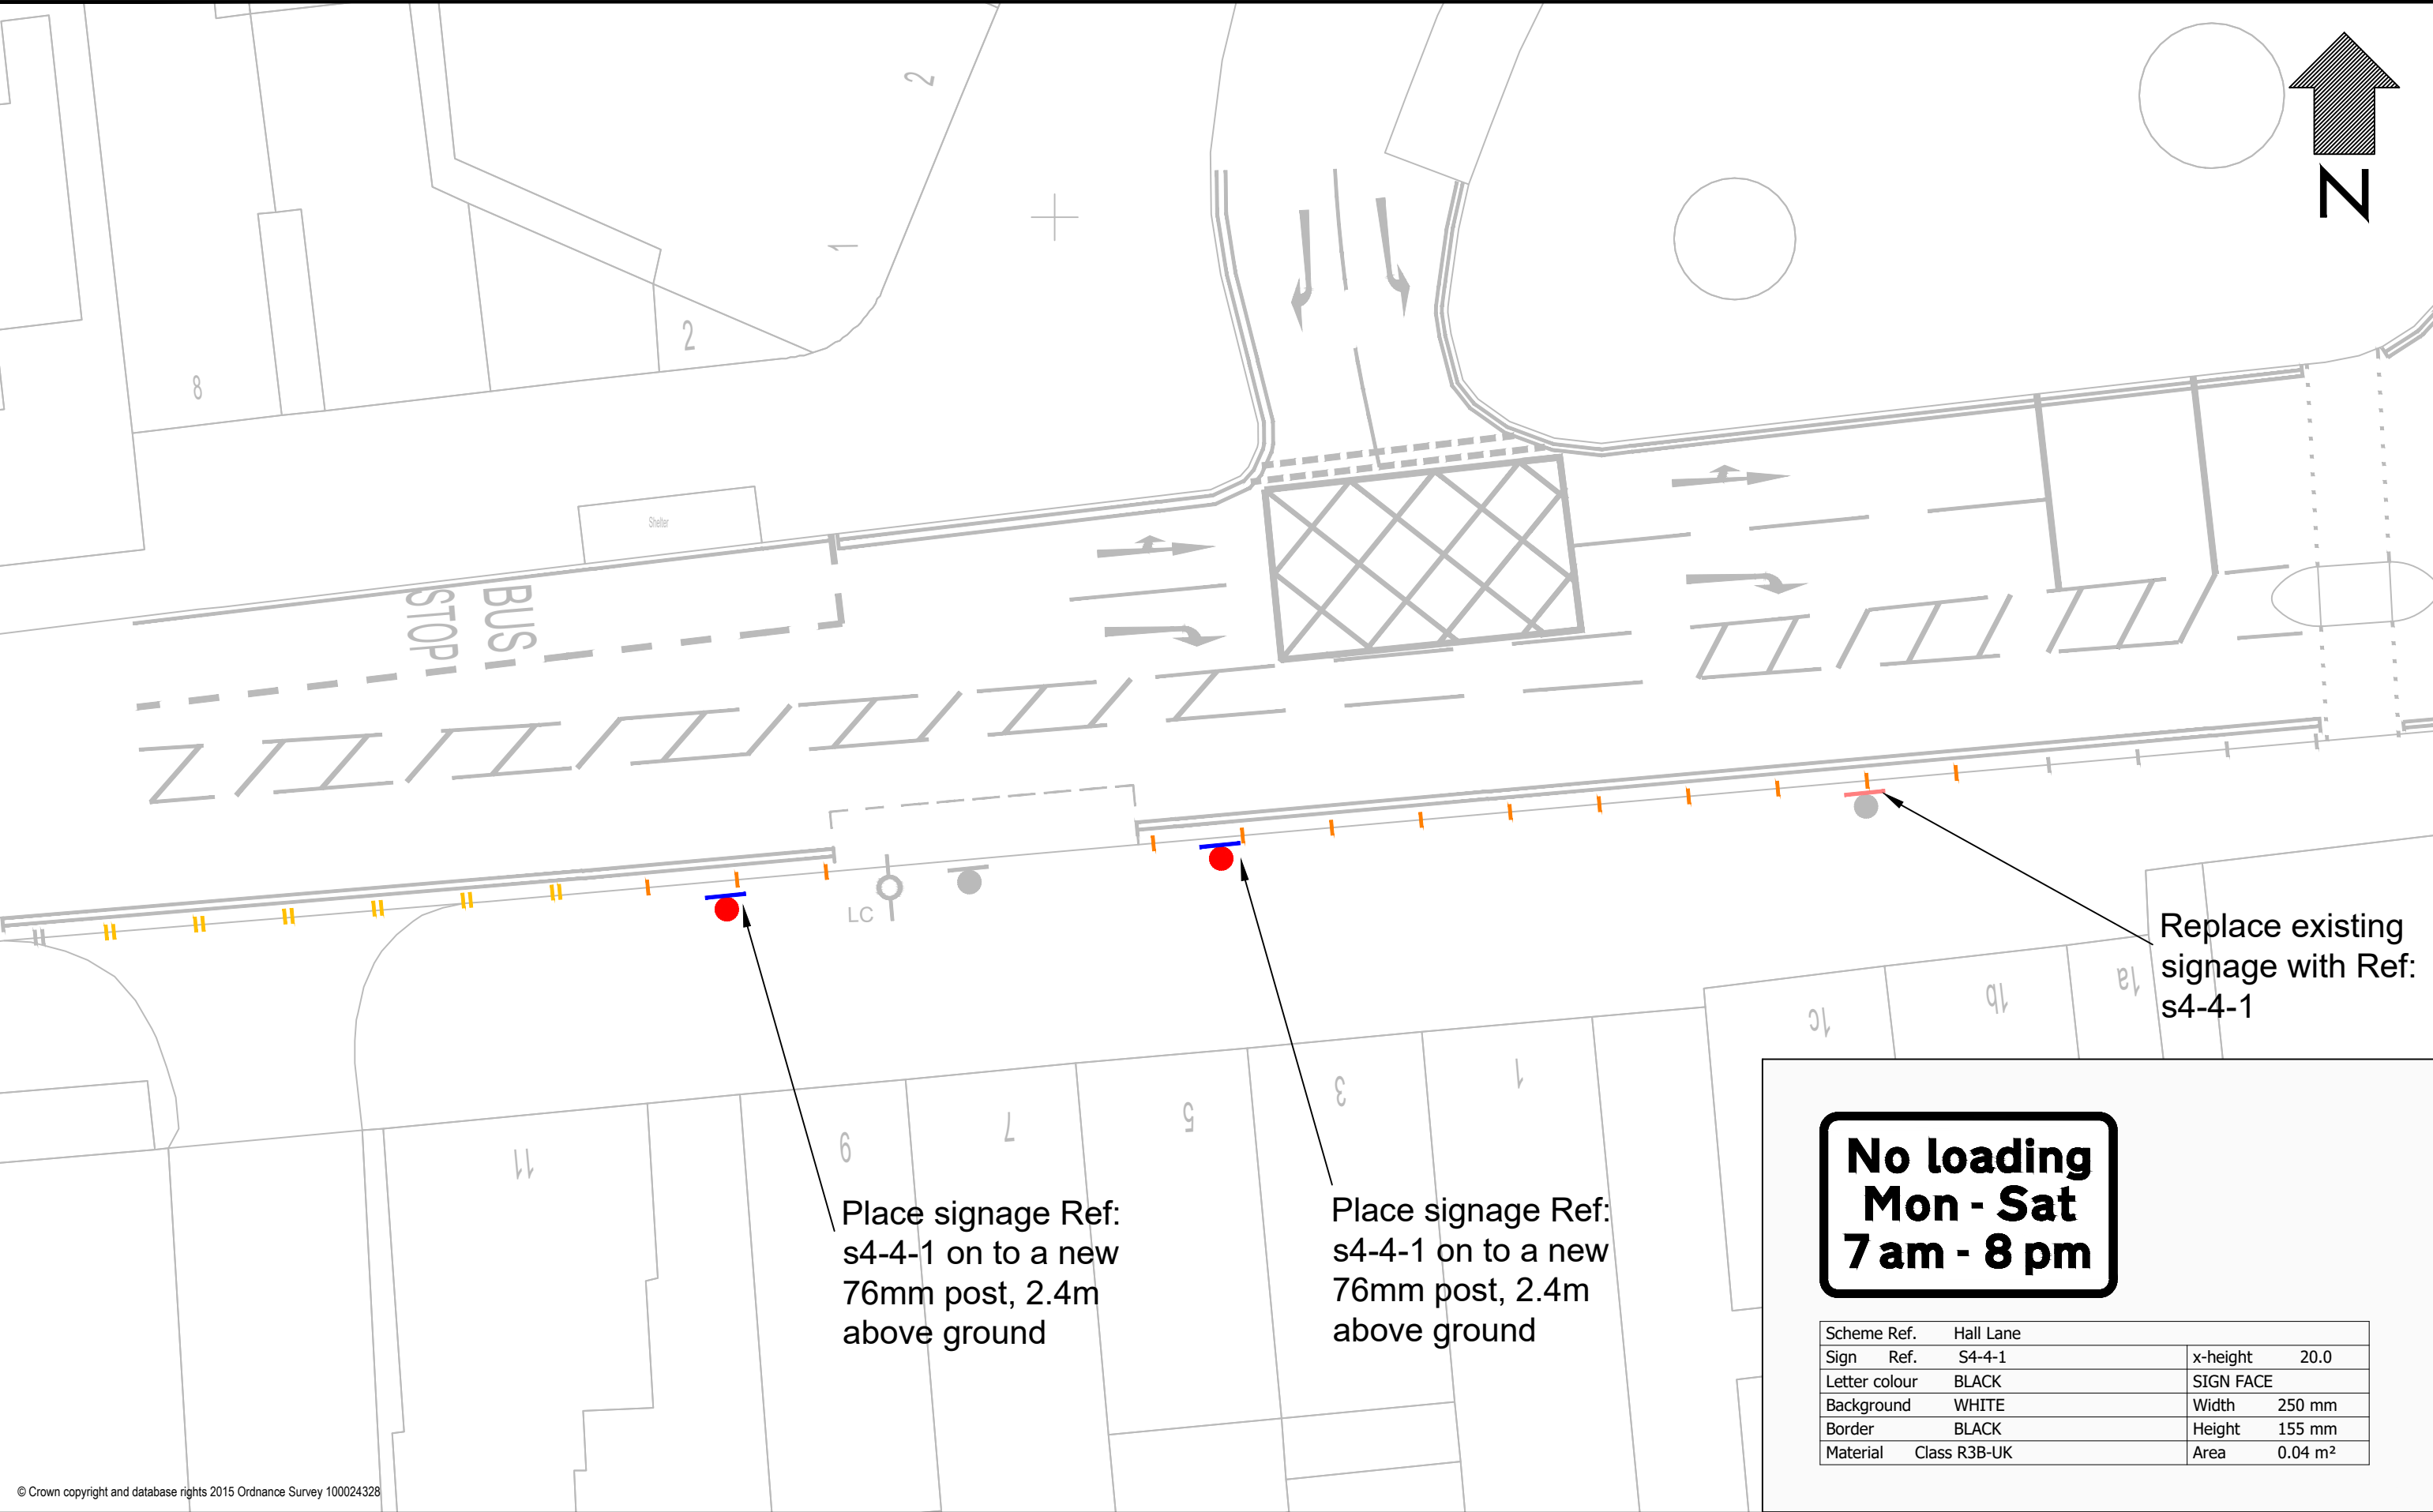

Replace existing signage with Ref: s4-4-1

**No loading
Mon - Sat
7 am - 8 pm**

Scheme Ref.	Hall Lane		
Sign Ref.	S4-4-1	x-height	20.0
Letter colour	BLACK	SIGN FACE	
Background	WHITE	Width	250 mm
Border	BLACK	Height	155 mm
Material	Class R3B-UK	Area	0.04 m ²


© Crown copyright and database rights 2015 Ordnance Survey 100024328

Drawn By	NAA
Drawing No.	HLLNE-DWG-001B
Date	04/05/23
Scale	1:200@A3

Proposed No Loading Restrictions Hall Lane E4

Notes	
KEY	
	Represents Existing
	Represents No Loading at any time
	Represents No loading Mon - Sat, 7am -8pm



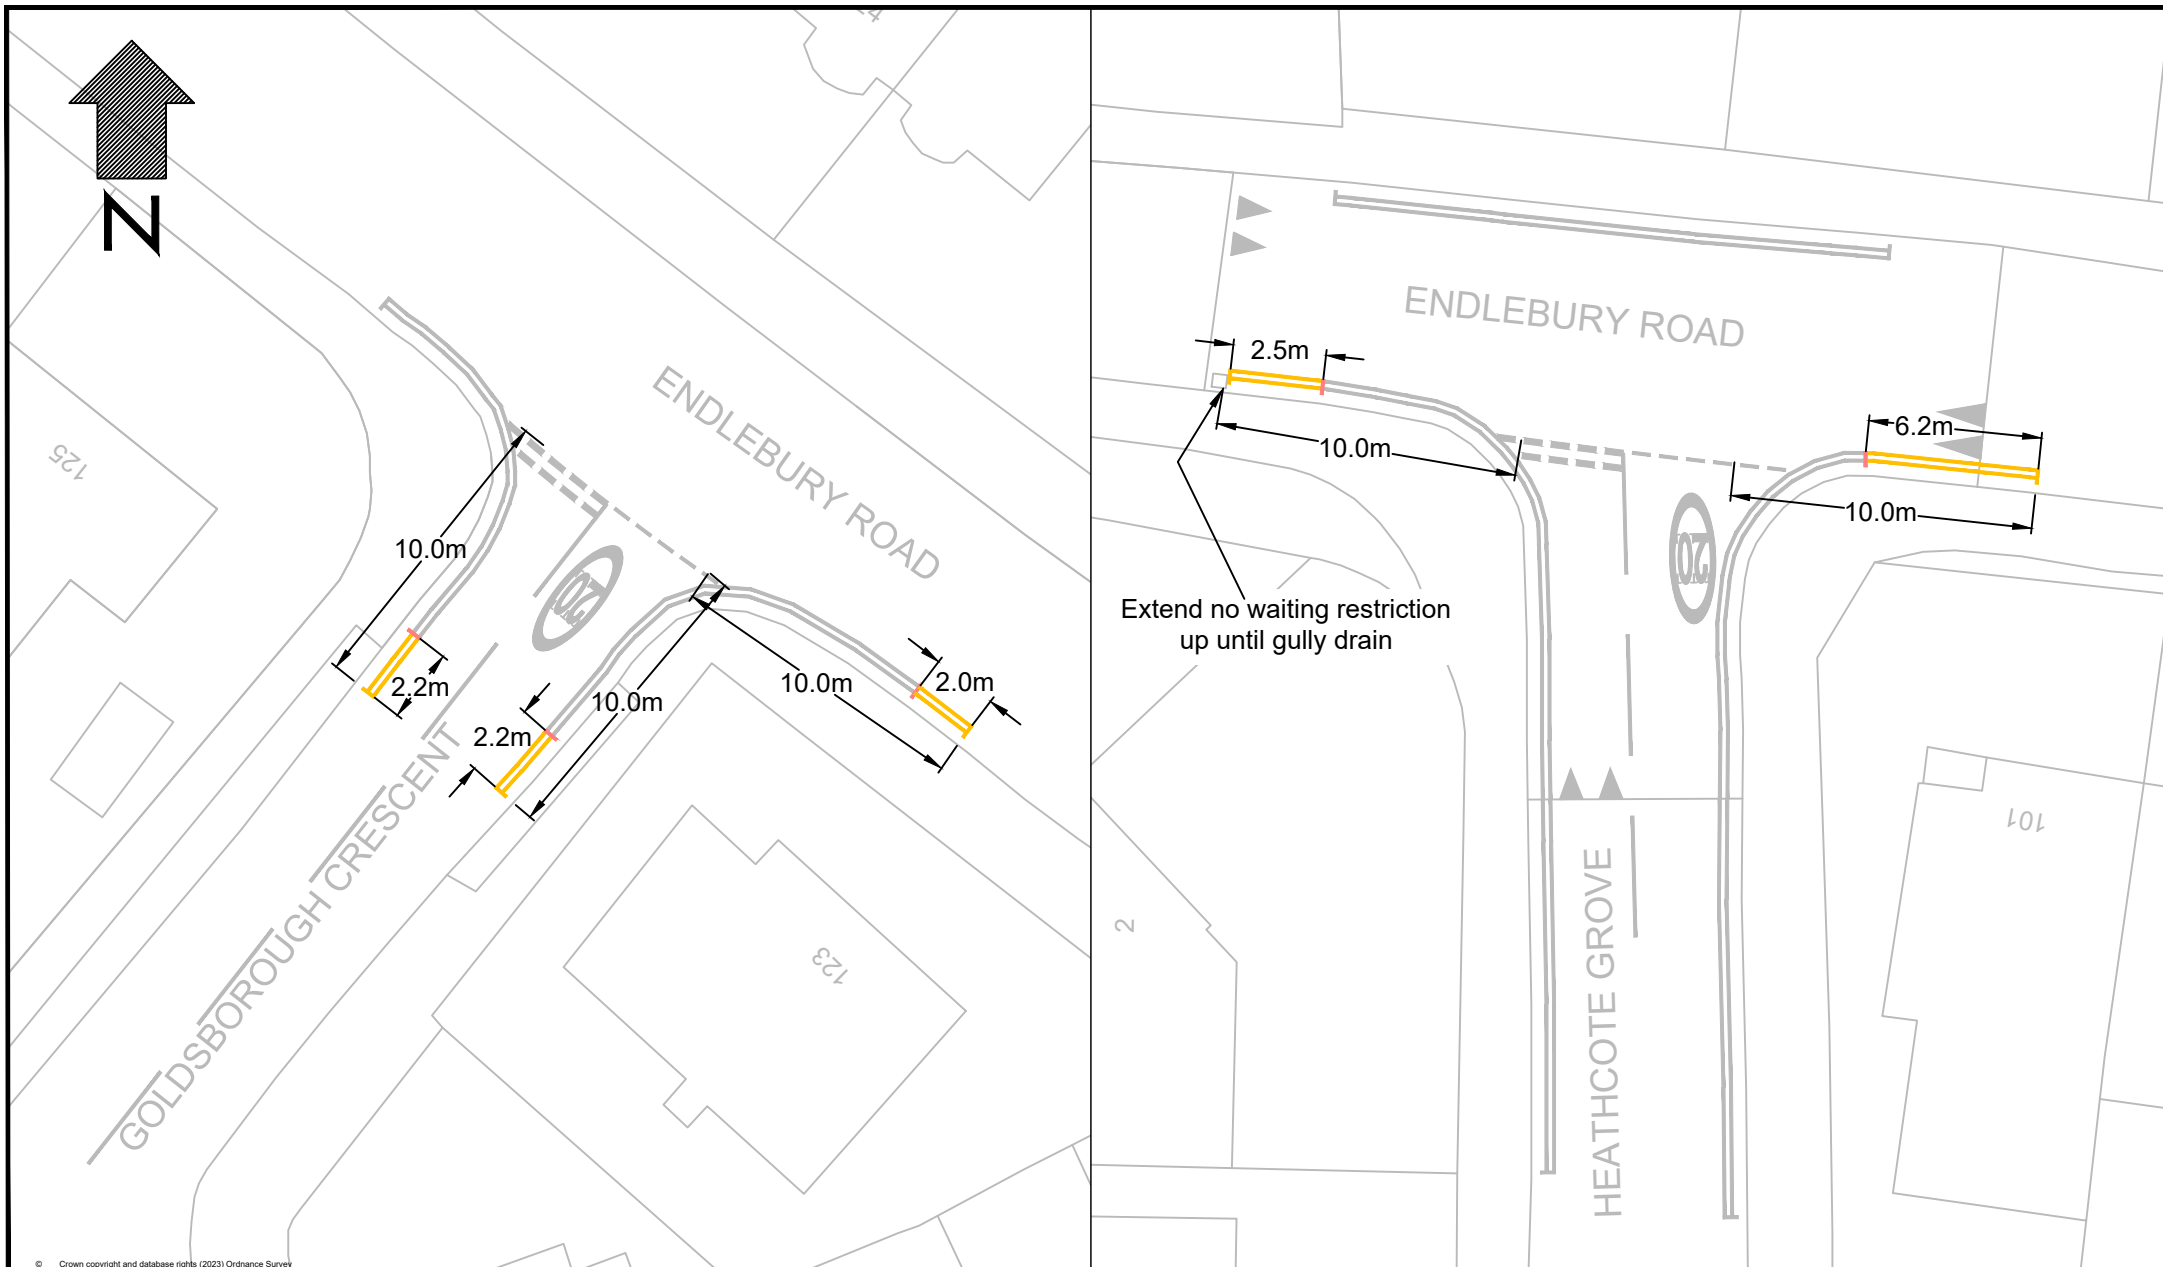


Drawn By: RW
 Drawing No.: NDLBRYRD-DWG-001
 Date: 17/08/2023
 Scale: 1:250@A4

Batch 21
 Proposed Extension to No Waiting At Any
 Time Road Marking Restrictions
 Endlebury Road (j/w Goldsborough
 Crescent & Heathcote Grove)

— Represent Proposed
 — Represent Existing
 — Represent Remove

—
 No waiting road marking
 restrictions = TSRGD
 S7-4-1 (1018.1)



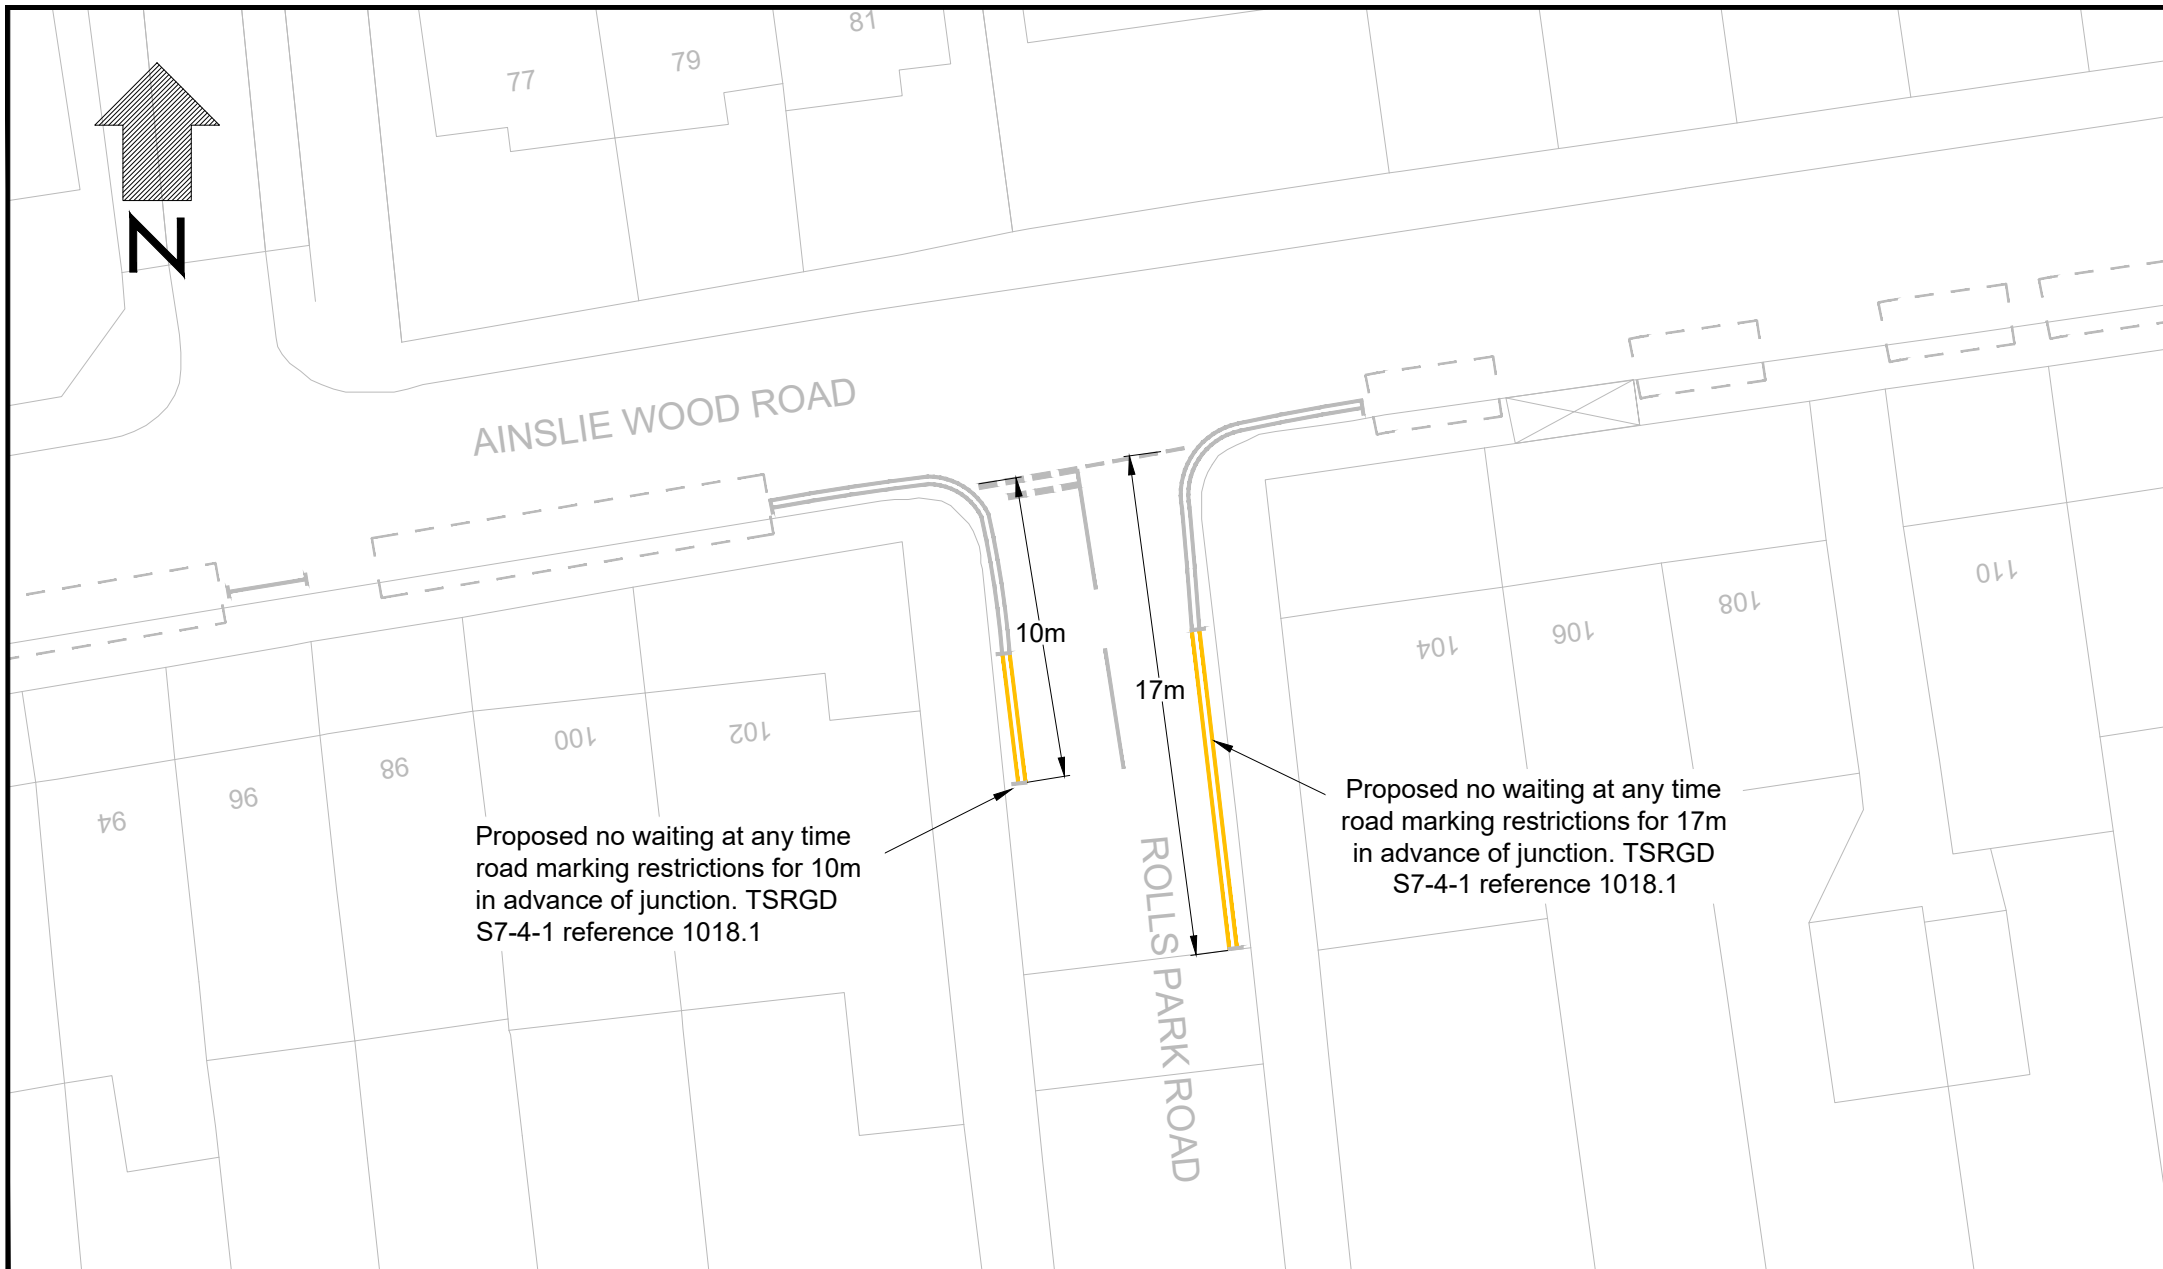

Drawn By: RW



Drawing No.: RLLSPRKRD-DWG-001

Date: 02/12/2022


Scale: 1:250@A4

Batch 21
Proposed Extension to No Waiting At
Any Time Road Marking Restrictions
Rolls Park Road E4

KEY:


-  Represents Existing
-  Represents Proposed
-  Represents Remove



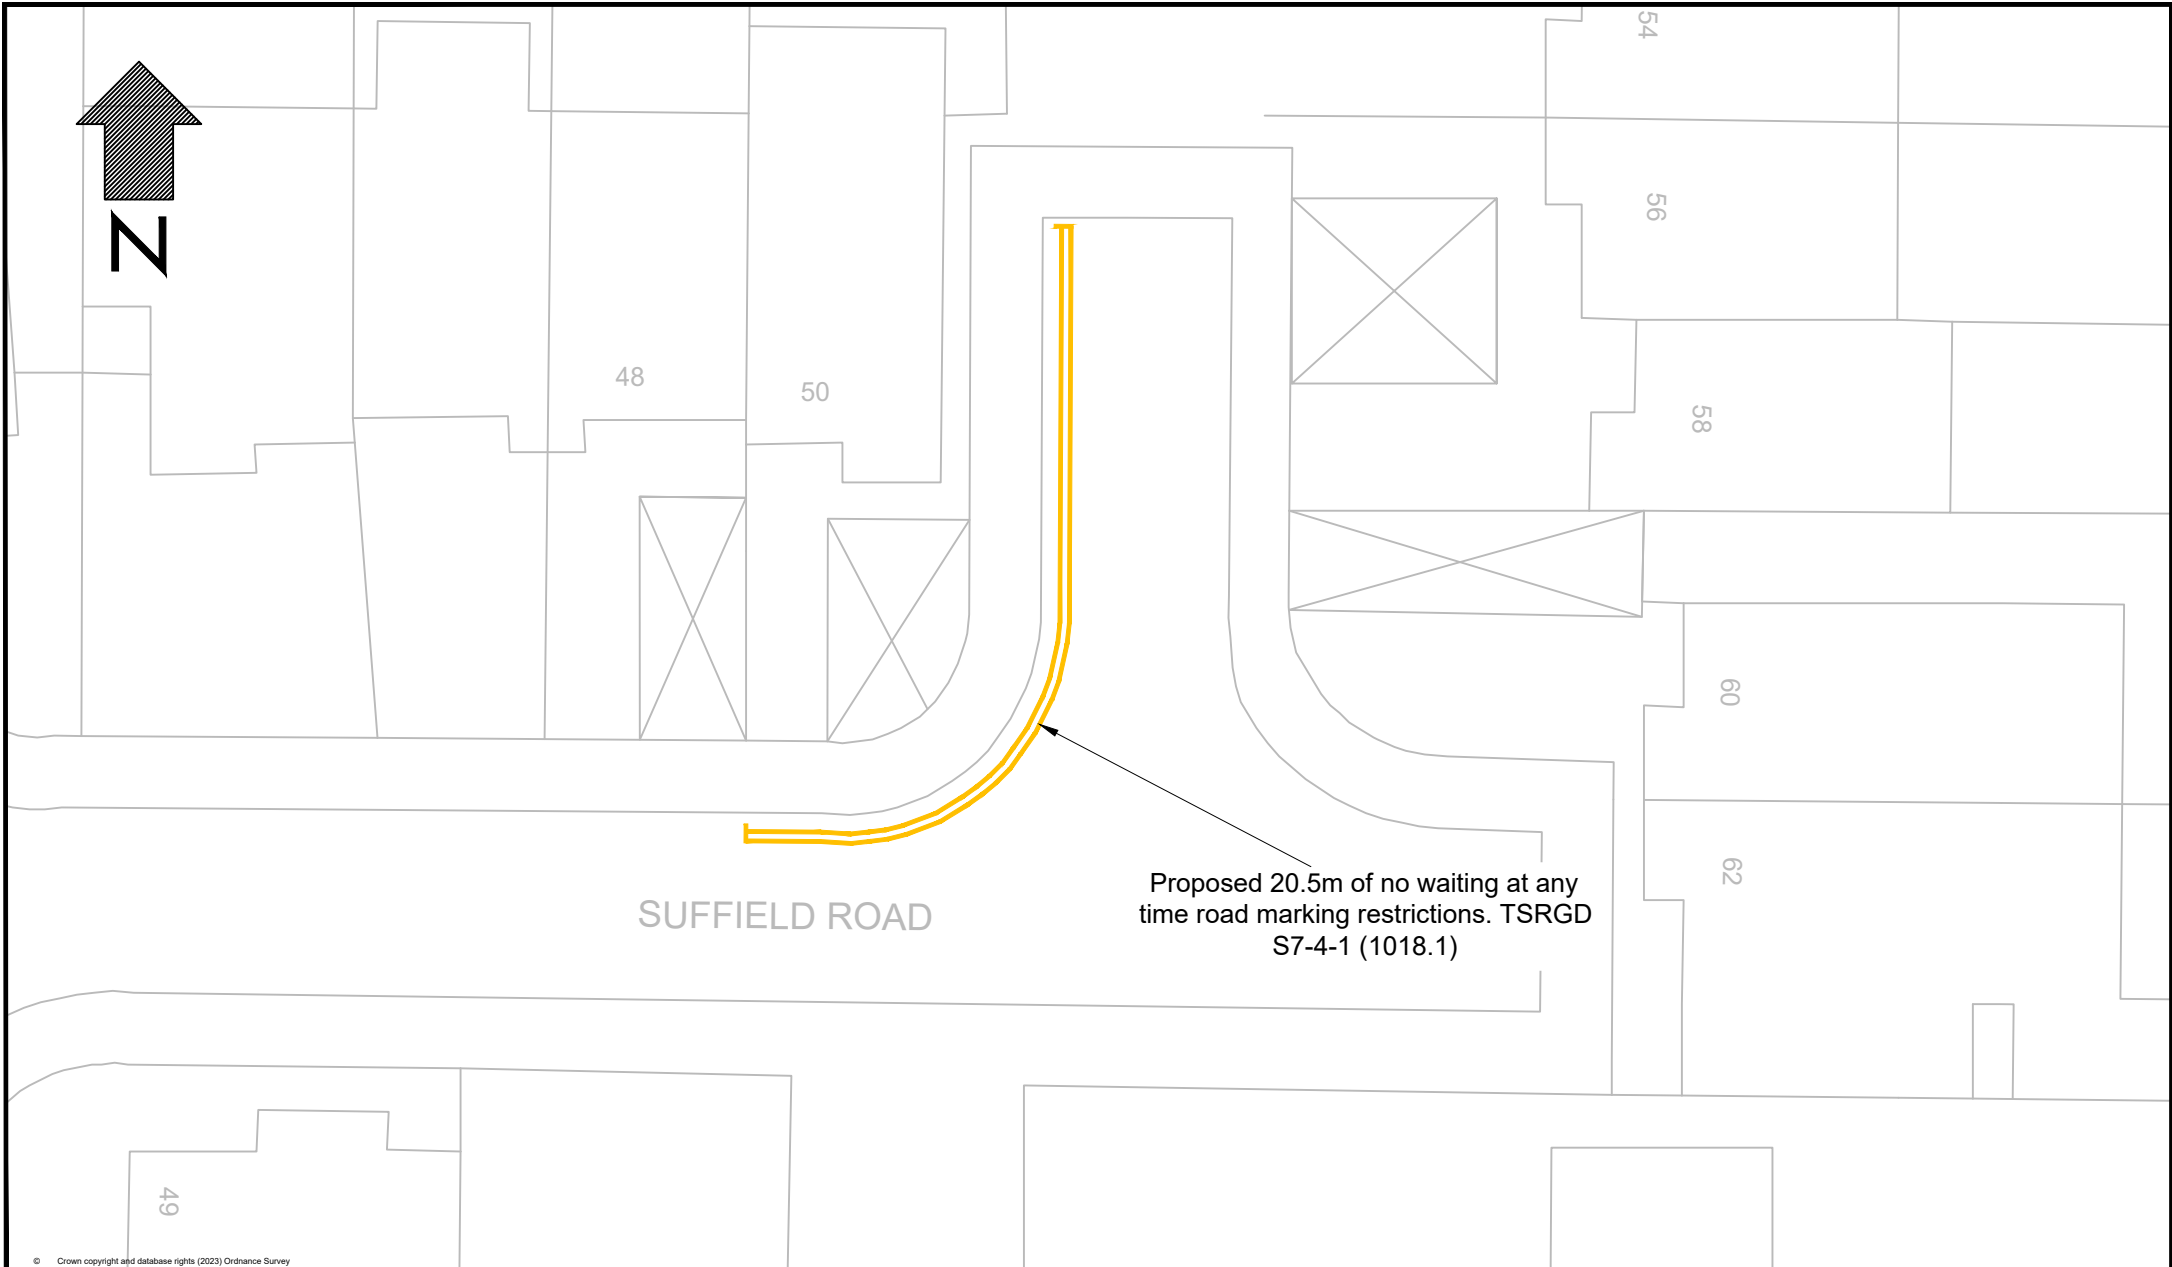

© Crown copyright and database rights (2023) Ordnance Survey

Drawn By: RW	Batch 21 Proposed No Waiting At Any Time Road Marking Restrictions Suffield Rod E4	<div>— Represents Existing</div> <div>— Represents Proposed</div>	<div> Off-street Parking</div>	
Drawing No.: SFFLDRD-DWG-001				
Date: 10/07/2023				
Scale: 1:200@A4				

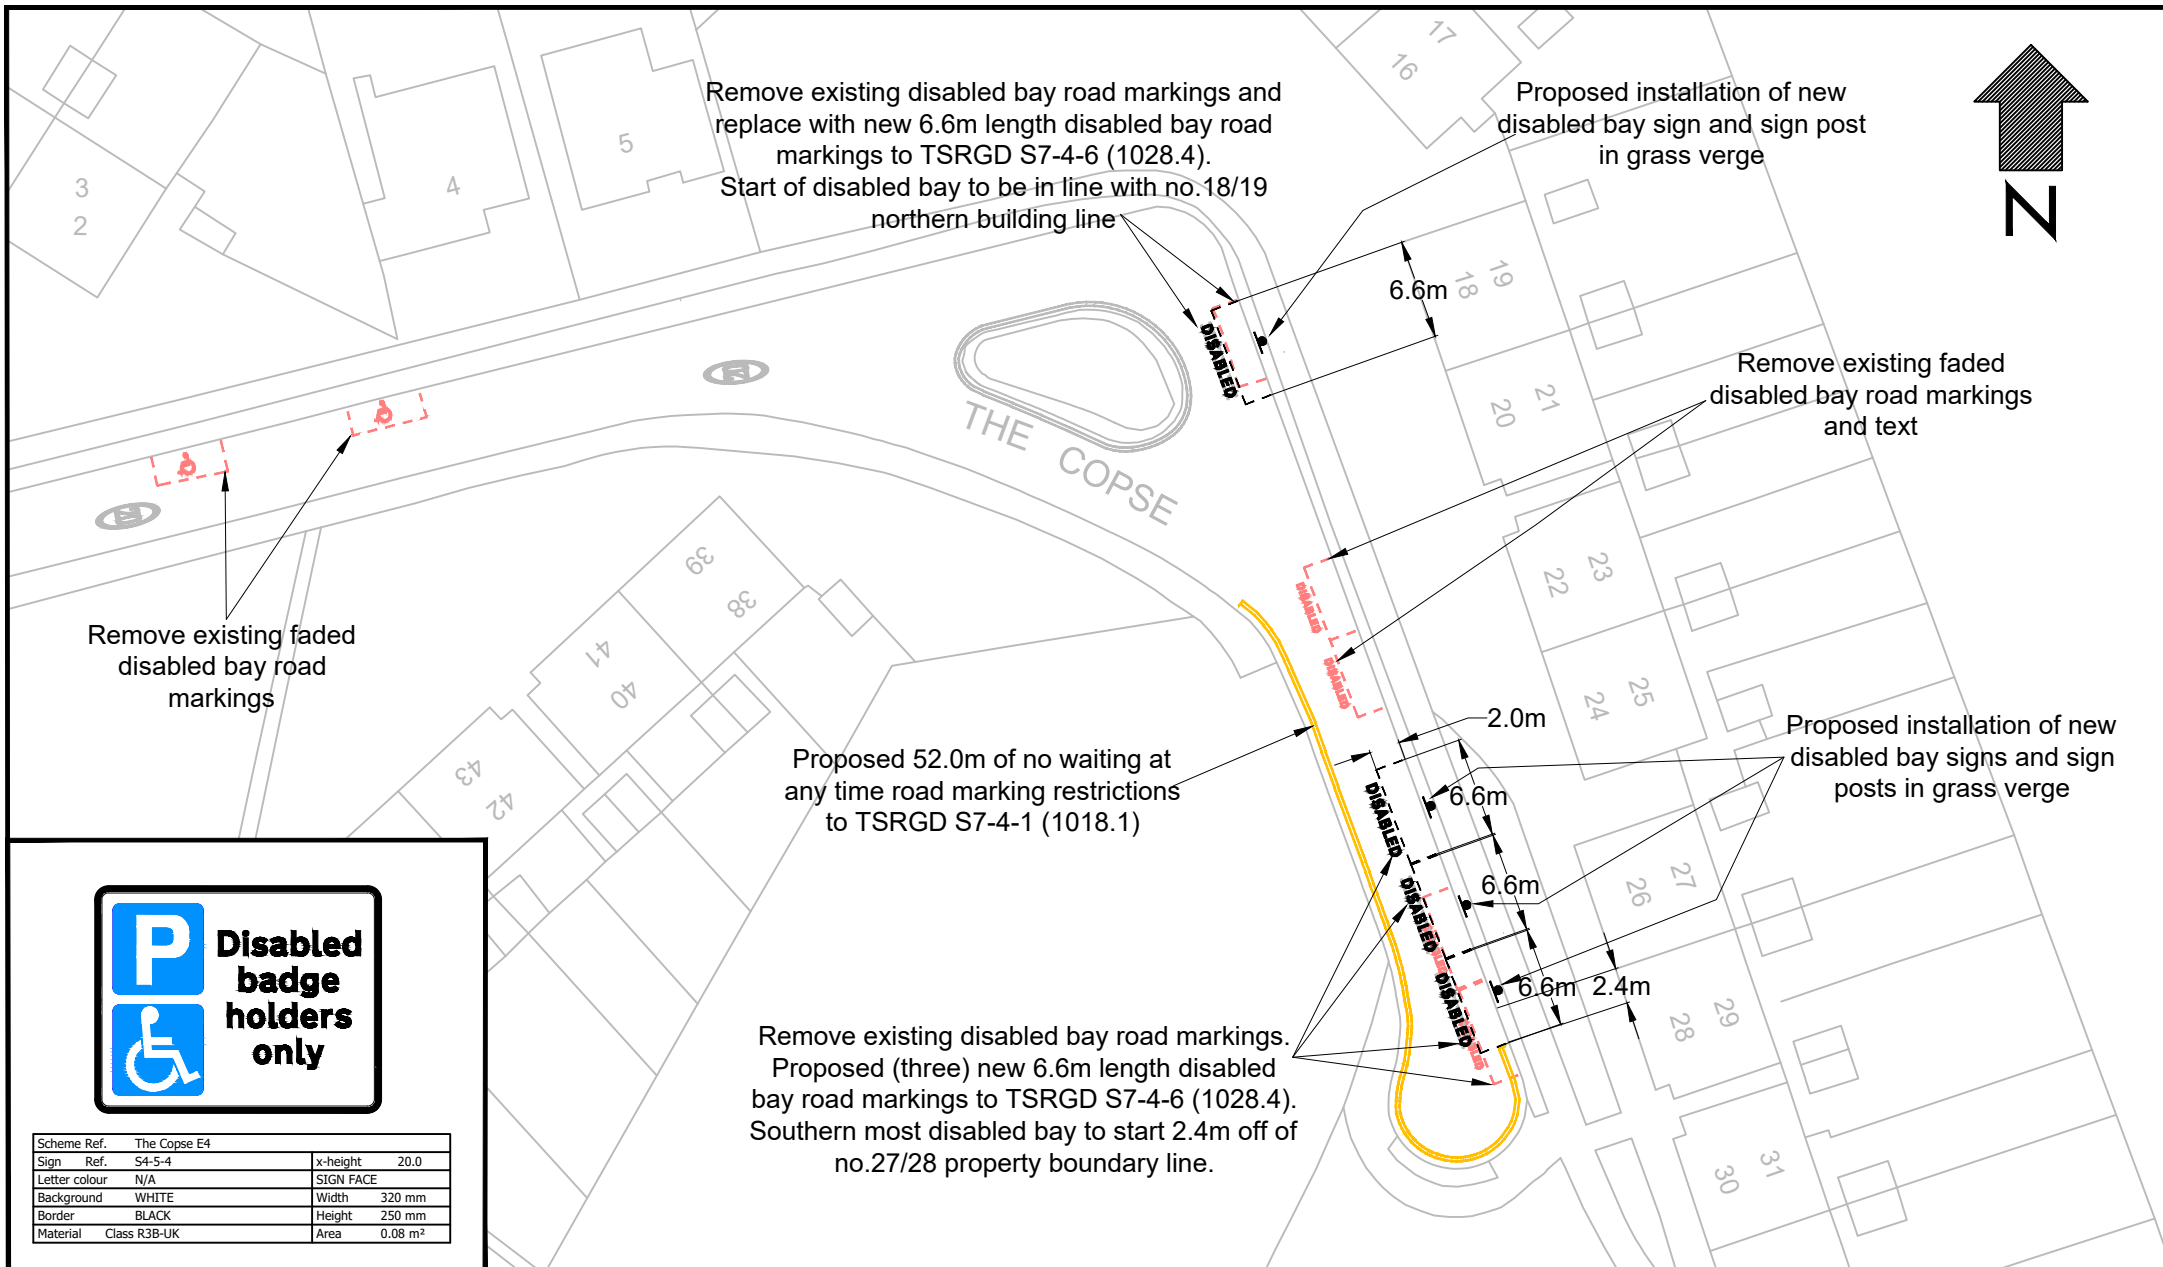

Scheme Ref.	The Copse E4		
Sign Ref.	S4-5-4	x-height	20.0
Letter colour	N/A	SIGN FACE	
Background	WHITE	Width	320 mm
Border	BLACK	Height	250 mm
Material	Class R3B-UK	Area	0.08 m ²

Drawn By: RW

Drawing No.: THCPD-DWG-001

Date: 25/04/2023

Scale: 1:500@A4

Batch 21

Removal of All Existing Disabled Bay Road Markings.
Proposed New Disabled Bay Road Markings and No
Waiting At Any Time Road Marking Restrictions
The Copse E4




Represents proposed
Represents existing
Represents remove






Sign and post

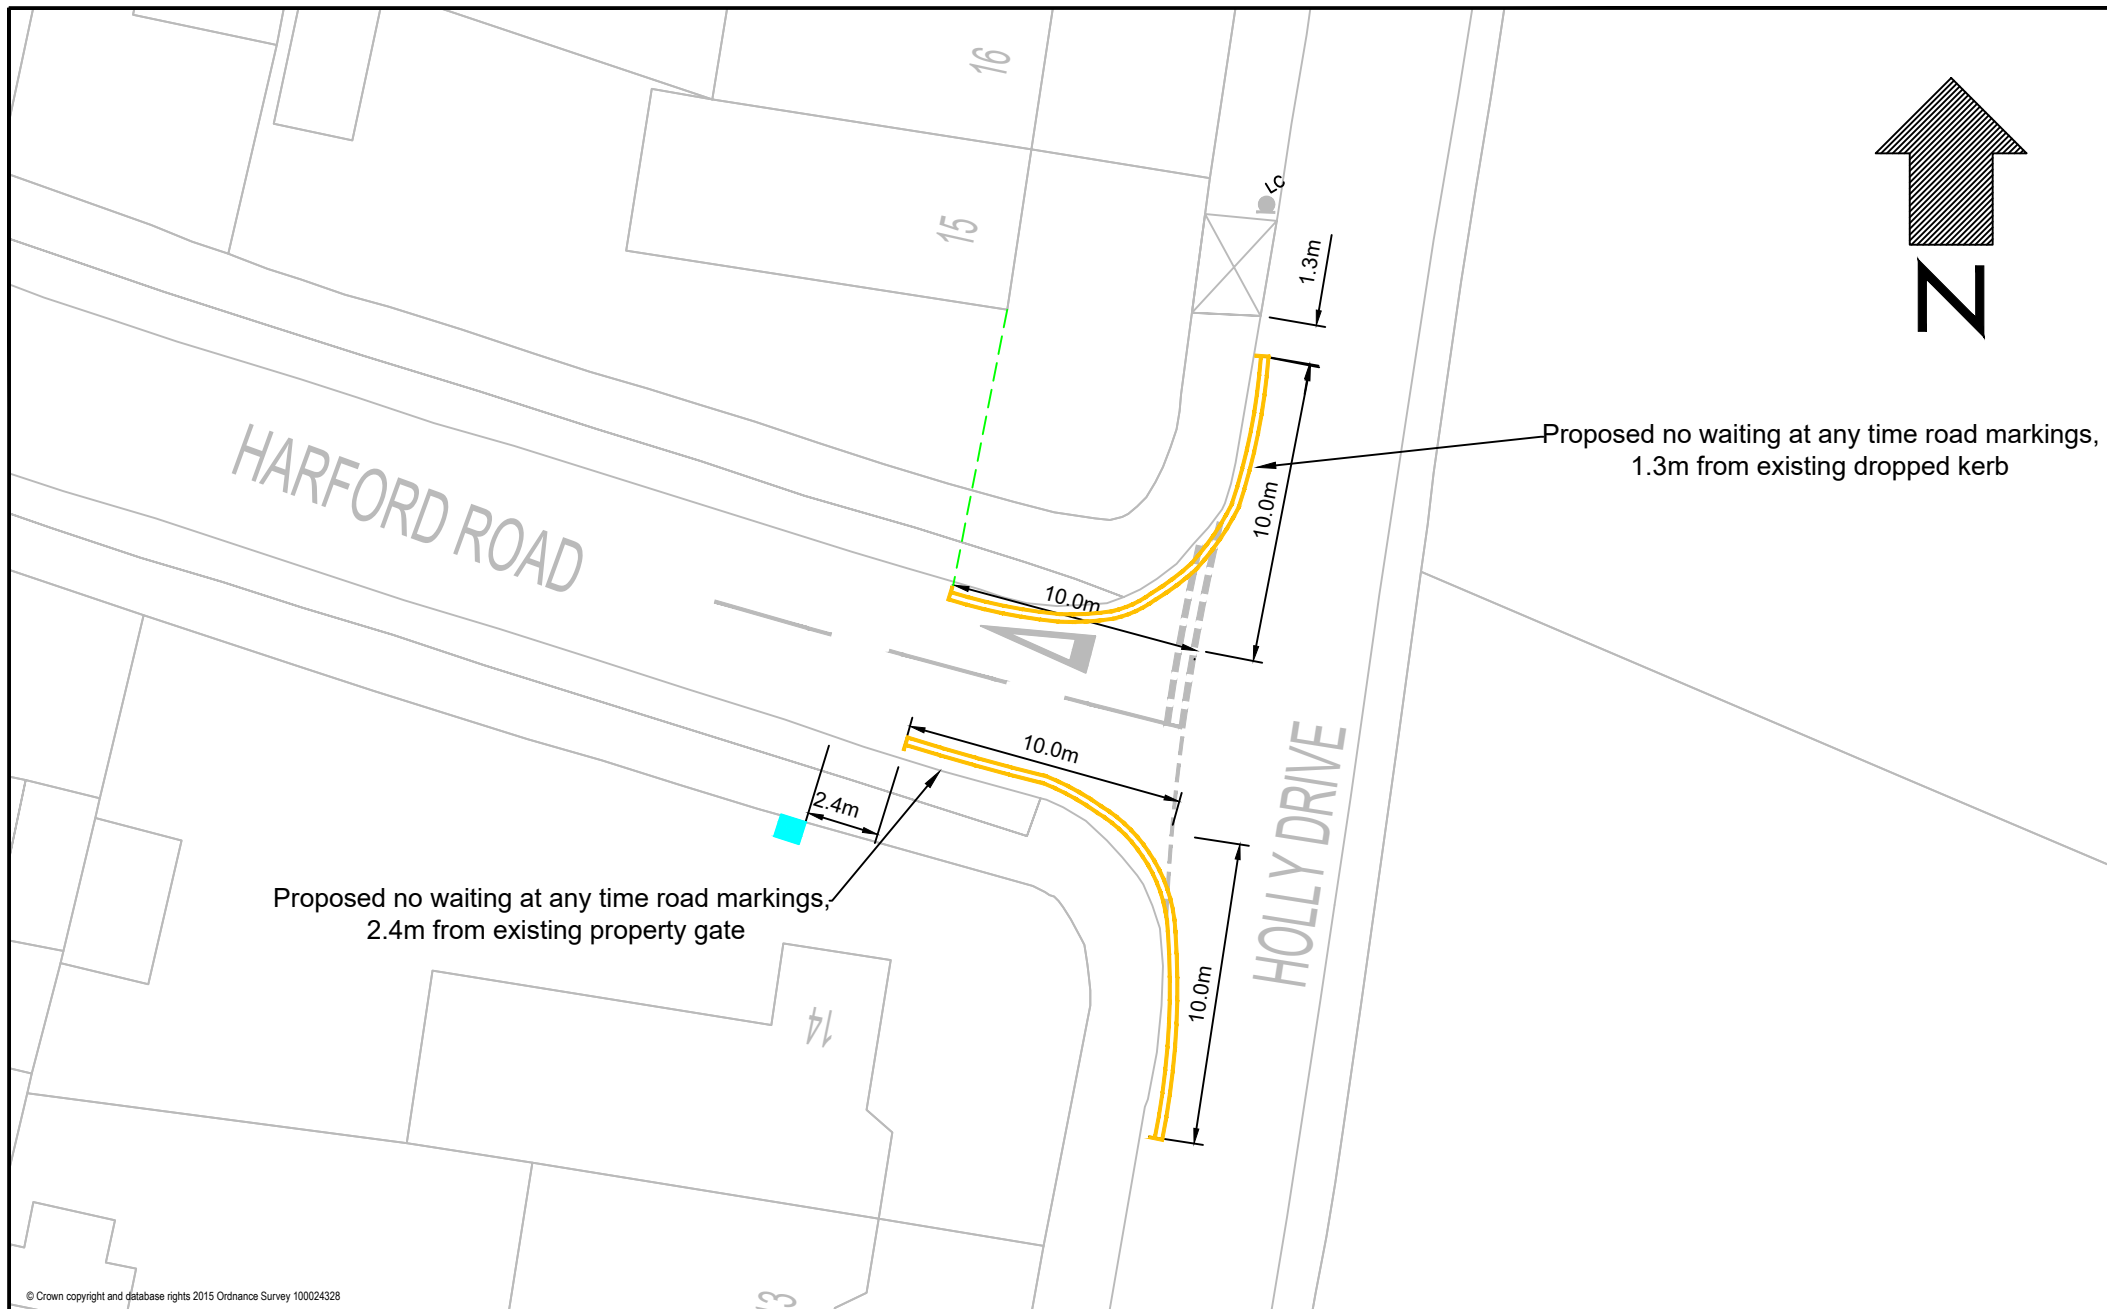



© Crown copyright and database rights 2015 Ordnance Survey 100024328

Drawn By: RW Drawing No.: HLLYDRV-DWG-001 Date: 06/10/2022 Scale: A4@1:500	Title Batch 21 Proposed No Waiting At Any Time Road Marking Restrictions Holly Drive x Harford Road E4	Notes <div>  Existing Dropped Kerb  Existing Property Gate </div>	
---	---	---	---