

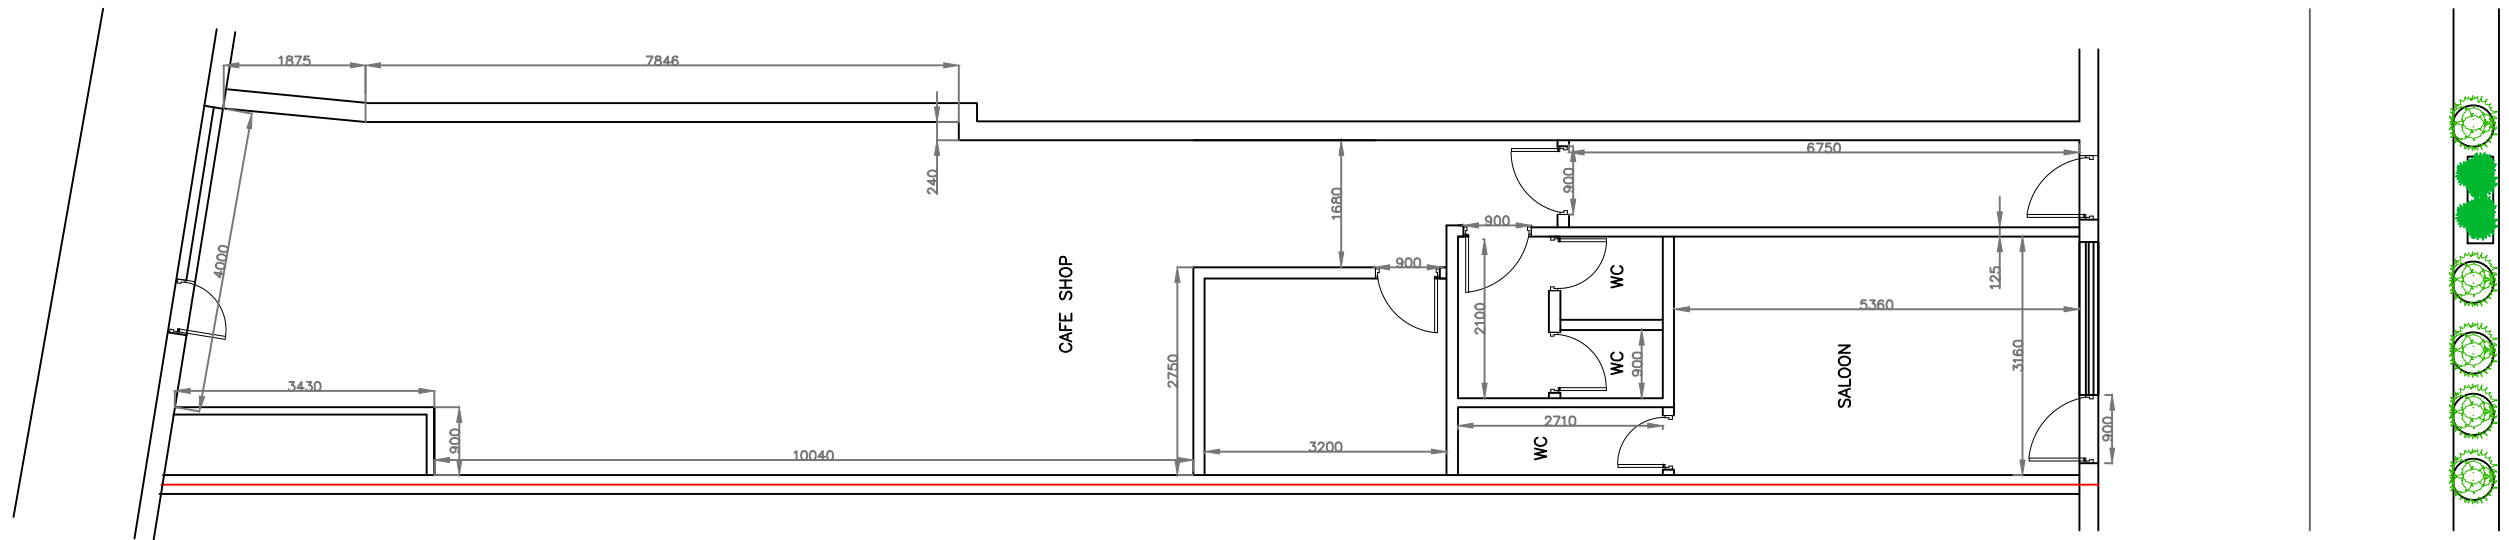


Proposed Ground Floor

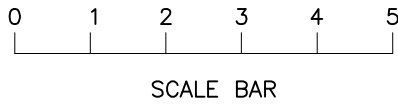

Existing Ground Floor

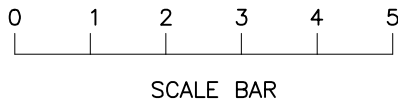

PROPOSAL: SEATING AREA OUTSIDE	DATE: 28.09.2023
	SCALE: 1:100
SITE ADDRESS: 32 CHURCH LANE	DRAWING NUMBER: GLA-01L
	DRAWN: <b>J.V</b> CHECK: <b>R.K</b>
	REV: