


- KEY
- EXISTING ROAD MARKING
  - EXISTING POST TO BE REMOVED TO TIP , SIGN TO BE SET ASIDE FOR REUSE.
  - EXISTING SIGN PLATE TO BE RELOCATED ON NEW POST
  - PROPOSED NEW SIGN & POST

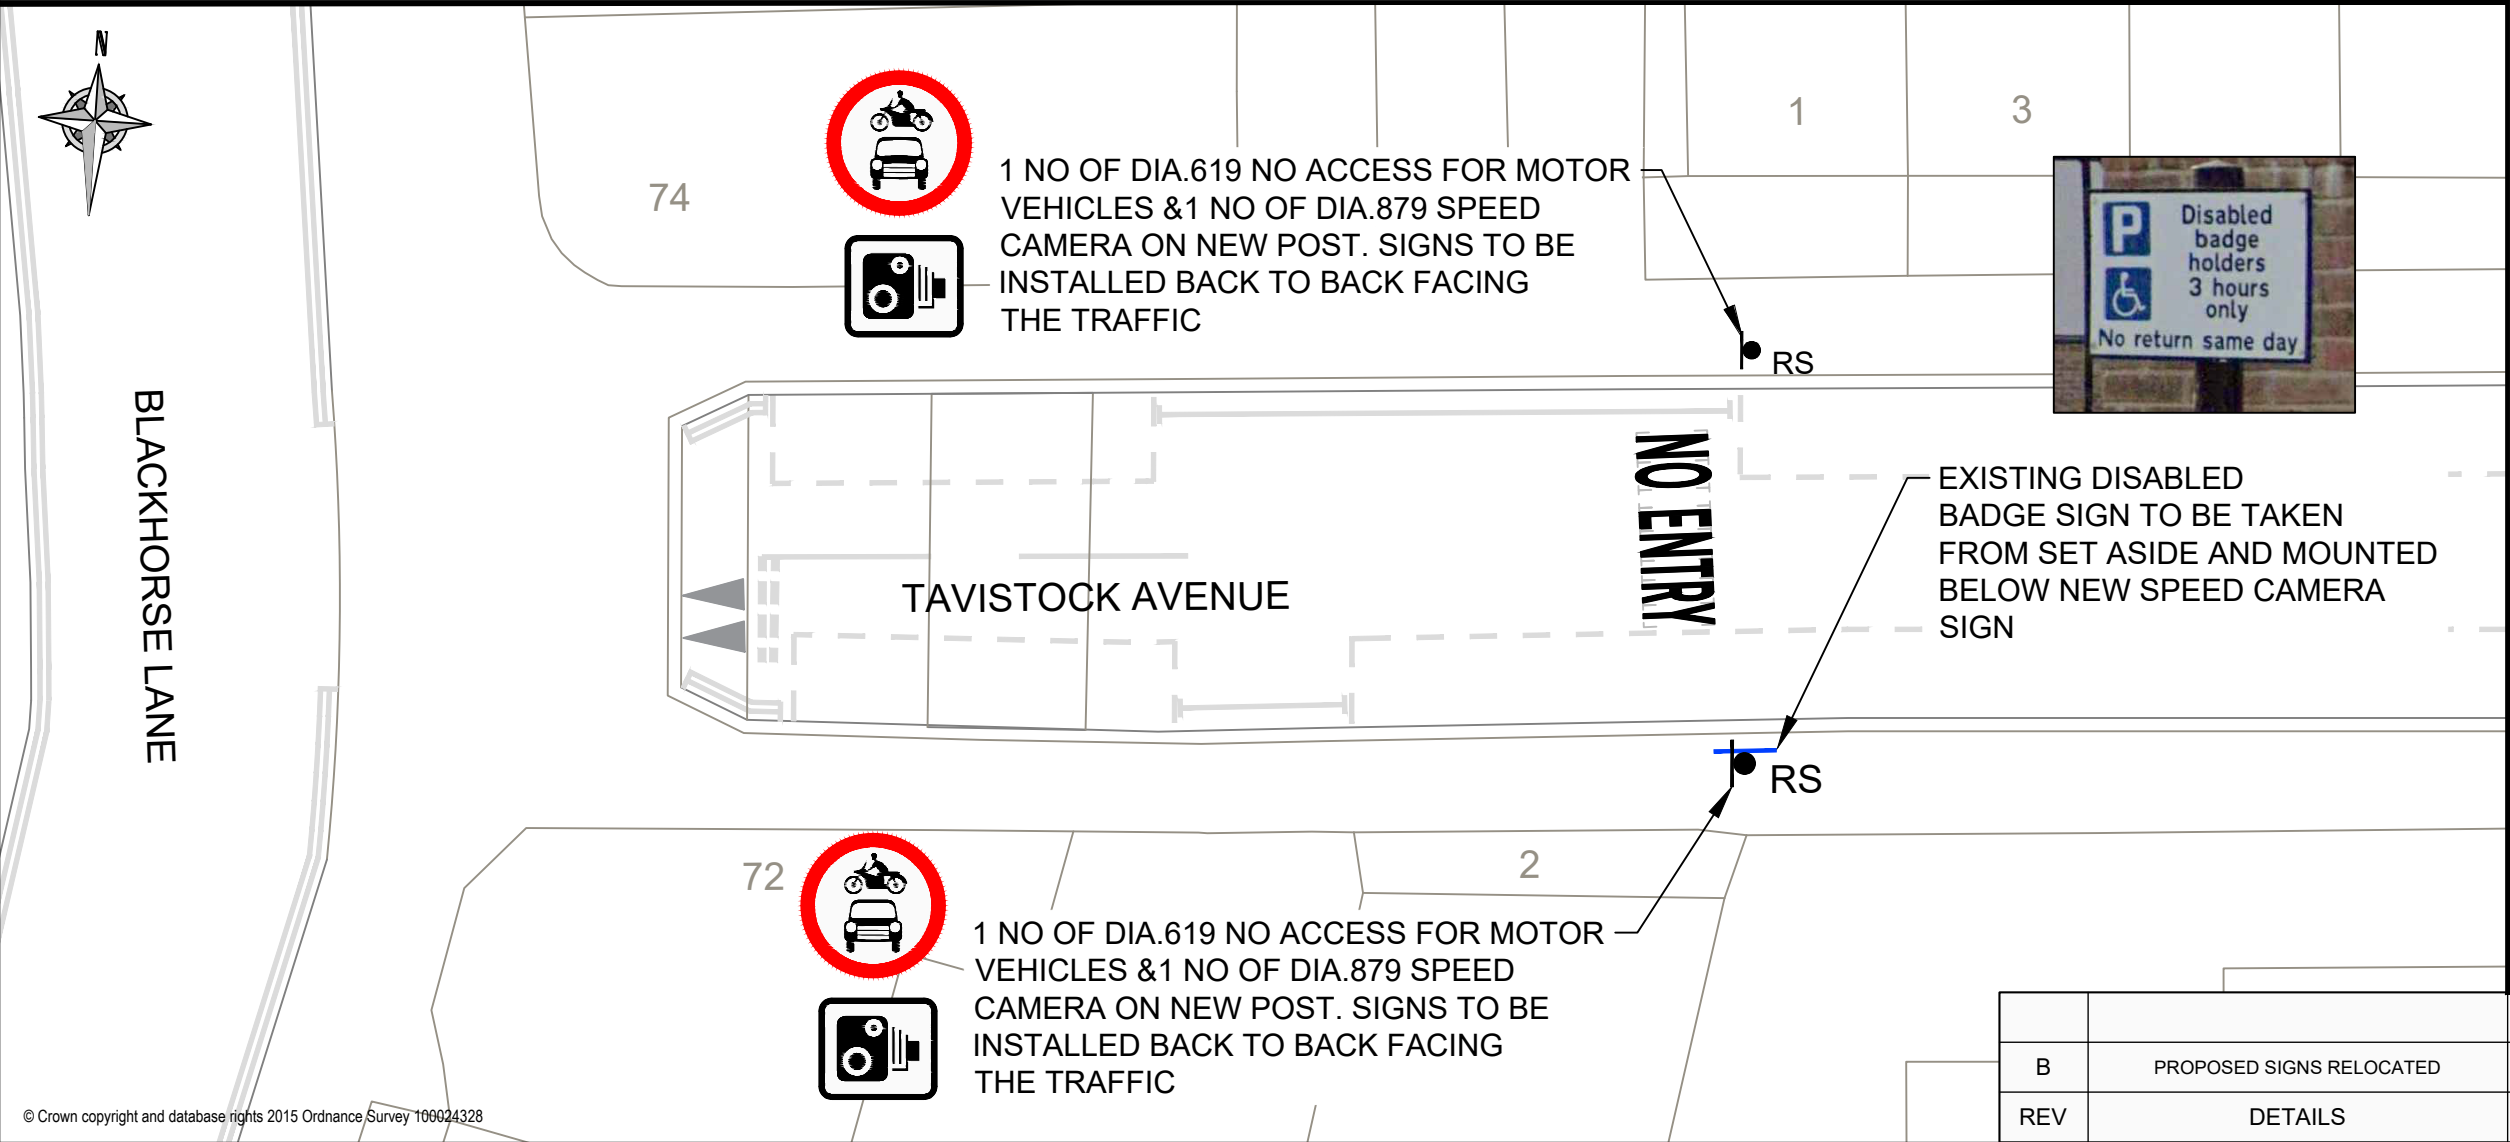

Drawn By	FS
Drawing No.	WA-MF-23-16
Date	07/08/23
Scale	1:250 @ A4


Title

# Winns Area Modal Filter Tavistock Avenue

- Notes
- ALL EXISTING IN GREY.
  - ALL DIMENSIONS IN METRES UNLESS SHOWN.
  - DO NOT SCALE FOR CONSTRUCTION PURPOSES.
  - LAYOUTS ARE A COMBINATION OF TOPOGRAPHICAL SURVEY AND ORDINANCE SURVEY. CLARIFICATION AND DISCREPANCIES TO BE BROUGHT TO THE ATTENTION OF SITE ENGINEER.
  - ALL ROAD MARKINGS AND SIGNS ARE IN ACCORDANCE WITH TSRGD 2016.
  - ALL PROPOSED SIGN PLATES TO HAVE A MINIMUM HORIZONTAL CLEARANCE OF 450MM MINIMUM FROM KERB FACE AND A MOUNTING HEIGHT OF 2100MM MINIMUM



B	PROPOSED SIGNS RELOCATED	KL	KL	ZH	ZH	21/10/23
REV	DETAILS	DRWN	DES	CHKD	APPD	DATE

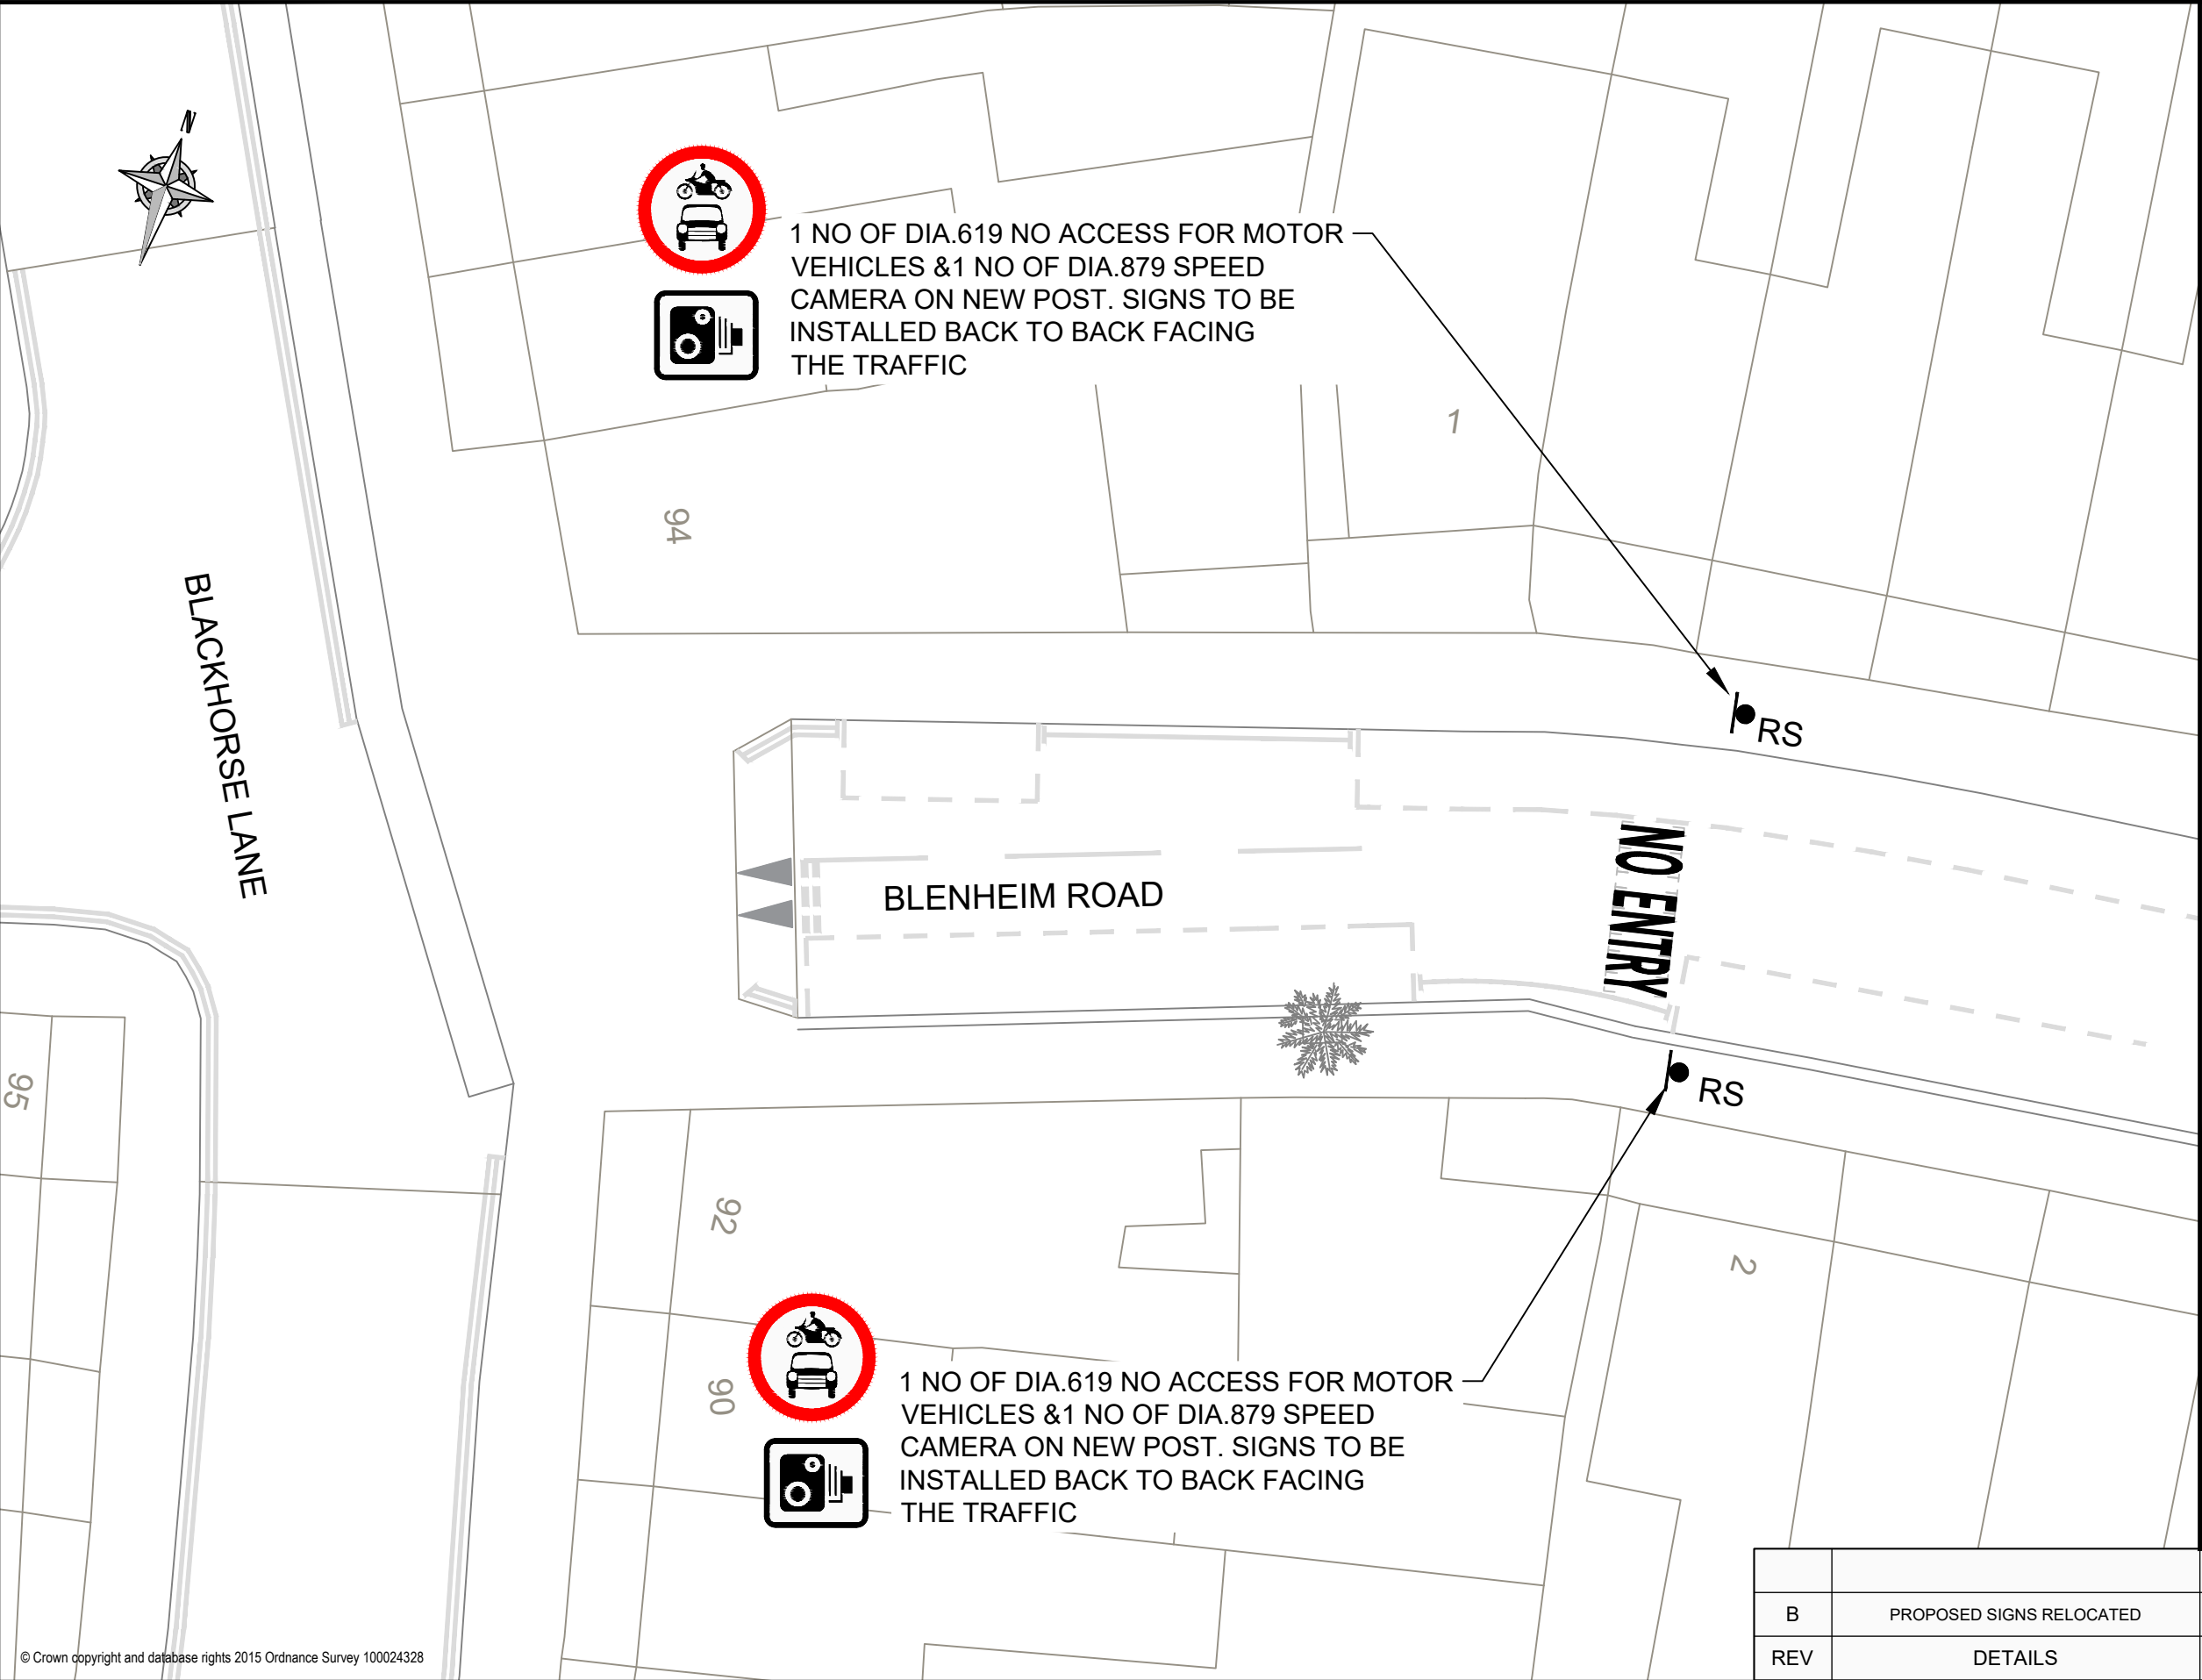

KEY

EXISTING ROAD MARKING

RS

PROPOSED NEW SIGN & POST

© Crown copyright and database rights 2015 Ordnance Survey 100024328

Drawn By	FS
Drawing No.	WA-MF-23-15
Date	07/08/23
Scale	1:250 @ A4

Title

Winns Area Modal Filter

Blenheim Road

Notes

1.

ALL EXISTING IN GREY.

2.

ALL DIMENSIONS IN METRES UNLESS SHOWN.

3.

DO NOT SCALE FOR CONSTRUCTION PURPOSES.

4.

LAYOUTS ARE A COMBINATION OF TOPOGRAPHICAL SURVEY AND ORDINANCE SURVEY.

5.

ALL ROAD MARKINGS AND SIGNS ARE IN ACCORDANCE WITH TSRGD 2016.

6.

ALL PROPOSED SIGN PLATES TO HAVE A MINIMUM HORIZONTAL CLEARANCE OF 450MM MINIMUM FROM KERB FACE AND A MOUNTING HEIGHT OF 2100mm MINIMUM

Waltham Forest

B	PROPOSED SIGNS RELOCATED	KL	KL	ZH	ZH	21/10/23
REV	DETAILS	DRWN	DES	CHKD	APPD	DATE