

- LEGEND**
- On / Off street classification
- Off-street
  - On-street
- Estate boundary
- Estate boundary
  - Proposed parking bay (on-street)
  - Proposed parking bay (off-street)
  - Proposed no waiting at any time
  - Existing advisory disabled bay
  - Existing no waiting at any time
- Other drawing features
- Existing hatching
  - Existing gate
  - Existing bollard
  - Existing lamp column
  - New sign on existing lamp column
  - New sign on existing post
  - New sign and post
  - New sign on wall
  - Existing sign to be removed
  - Existing post to be removed
  - Existing movable bollard to be removed
  - Entry sign - Proposed restricted parking zone Except in marked bays
  - Entry sign - Proposed restricted parking zone At any time
  - Repeater sign - Proposed restricted parking zone At any time
  - Exit sign - Proposed restricted parking zone Except in marked bays
  - Hatching to be removed

© Crown copyright and database rights 2015 Ordnance Survey 100024328

Drawn By	NW
Drawing No.	01
Date	06/05/2020
Scale	NTS


**Title**

Housing Estate Design  
 40 St Mary Road  
 E17 9RG Wood Street

**Notes**

Parking Capacity: 3 parking spaces



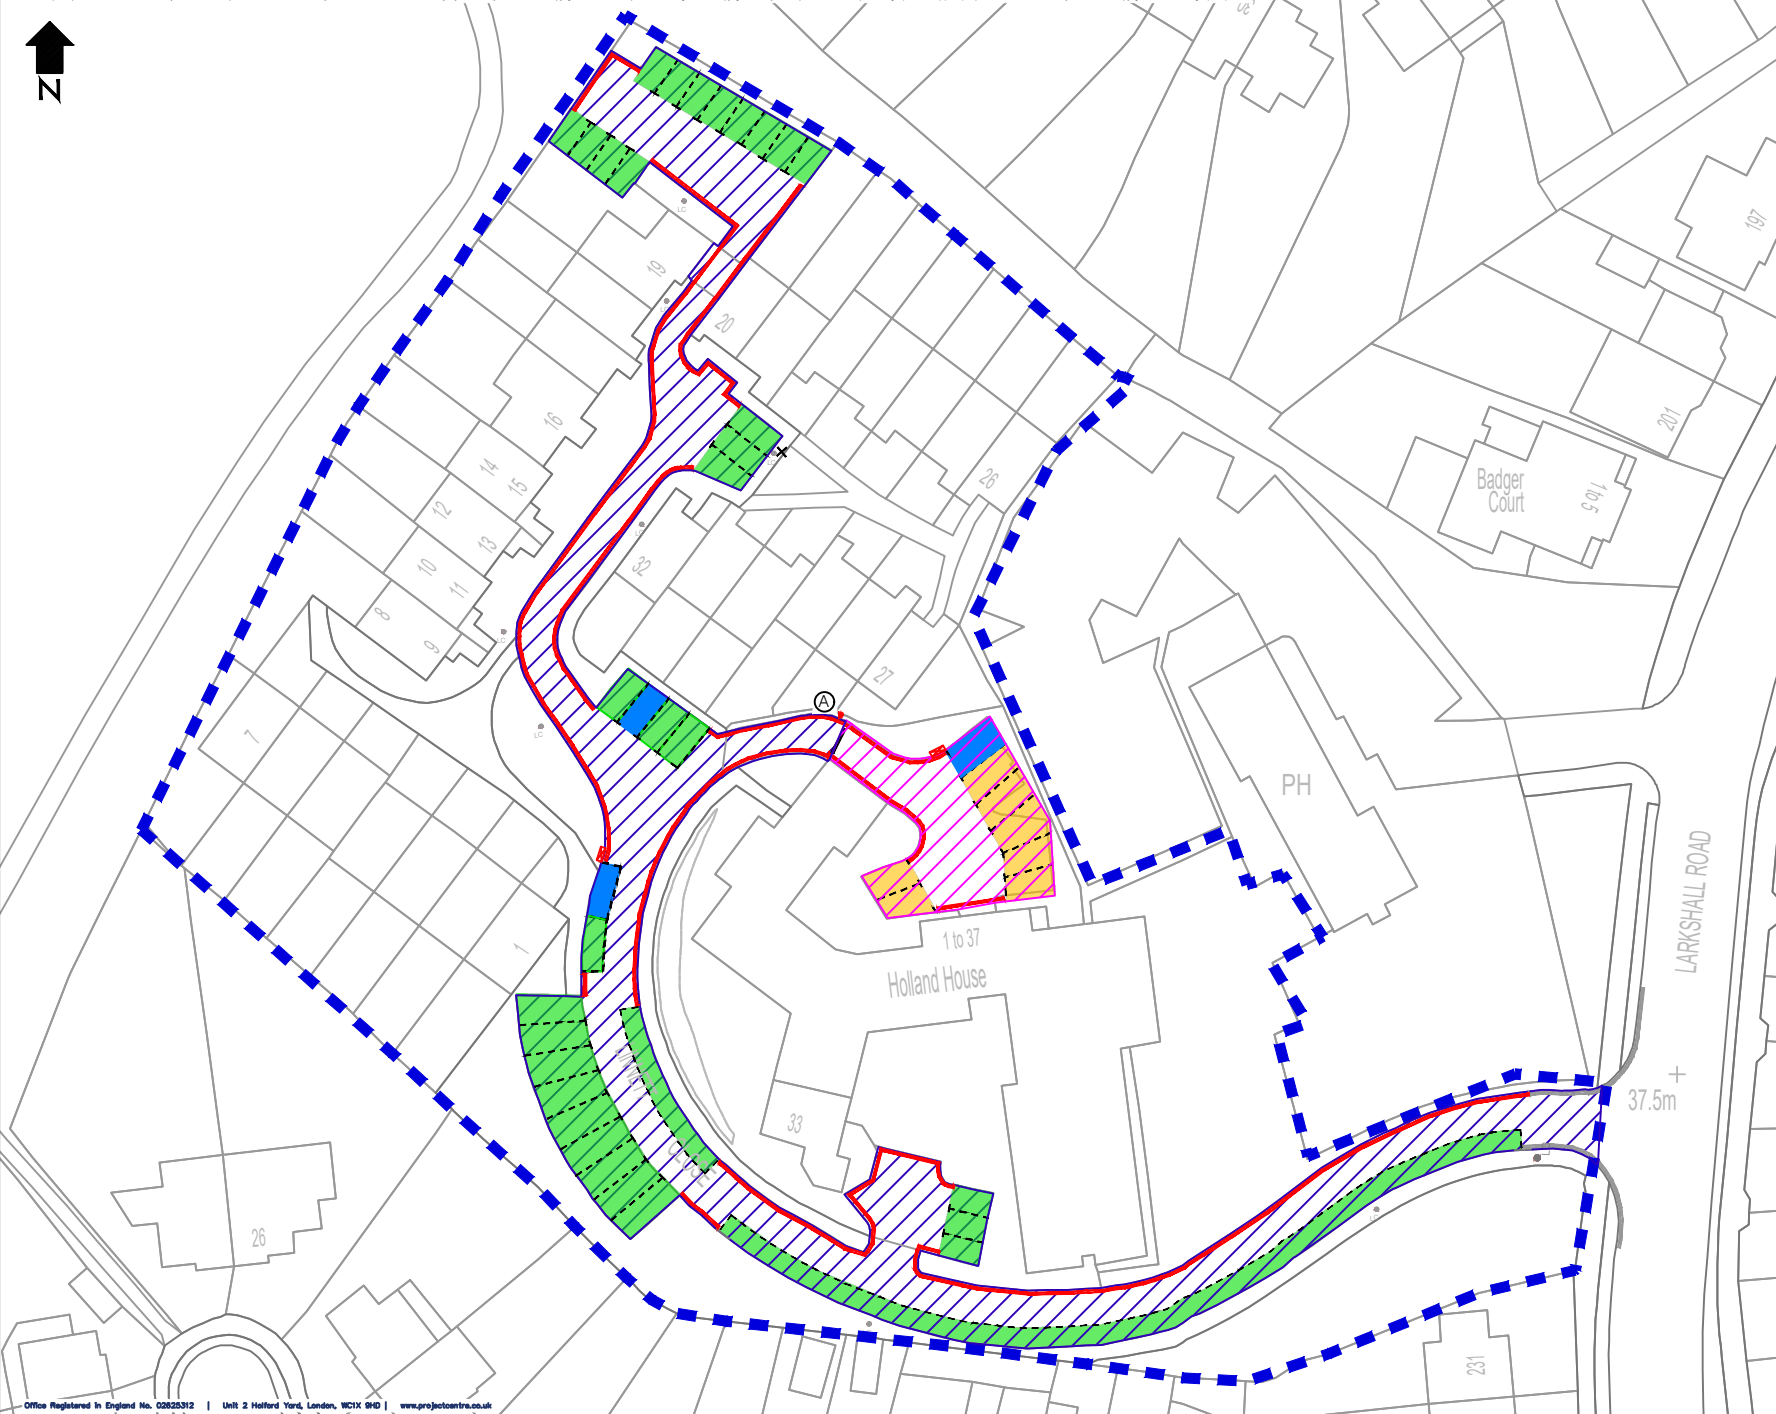

- LEGEND**
- On/Off street classification
- Off-street
  - On-street
- Estate boundary
- Estate boundary
  - Proposed parking bay (on-street)
  - Proposed parking bay (off-street)
  - Proposed no waiting at any time
  - Existing advisory disabled bay
  - Existing no waiting at any time
- Other drawing features
- Existing hatching
  - Existing gate
  - Existing bollard
  - Existing lamp column
  - New sign on existing lamp column
  - New sign on existing post
  - New sign and post
  - New sign on wall
  - Existing sign to be removed
  - Existing post to be removed
  - Existing movable bollard to be removed
  - Entry sign - Proposed restricted parking zone Except in marked bays At any time
  - Entry sign - Proposed restricted parking zone At any time
  - Repeater sign - Proposed restricted parking zone At any time

<b>DRAWING ISSUE DISCLAIMER</b>	
THIS DRAWING HAS BEEN PRODUCED FOR INFORMATION AND OR DISCUSSION PURPOSES ONLY AND IS UNCONTROLLED. IT DOES NOT FORM ANY PART OF THE CONTRACTUAL DRAWING SET AND IS NOT FOR PUBLICATION. UNCONTROLLED DOCUMENT	
Unit 2, Holford Yard London W21X 9HD Tel: 0202 0080 855 Mob: info@projectcentre.co.uk Web: www.projectcentre.co.uk	
<b>Client</b>	
<b>Project</b>	LONDON BOROUGH OF WALTHAM FOREST HOUSING ESTATE DESIGN
<b>Drawing Title</b>	LARKSWOOD LINNETT CLOSE E4 6UB
<b>Drawing Status</b>	FOR INFORMATION
<b>Drawn</b>	<b>Designed</b>
MS	MS
<b>Date</b>	<b>Scale</b>
JAN 2020	NTS
<b>Sheet</b>	<b>Size</b>
1	A1
<b>Drawing No.</b>	<b>Rev</b>
BATCH 3_160461-10	-