


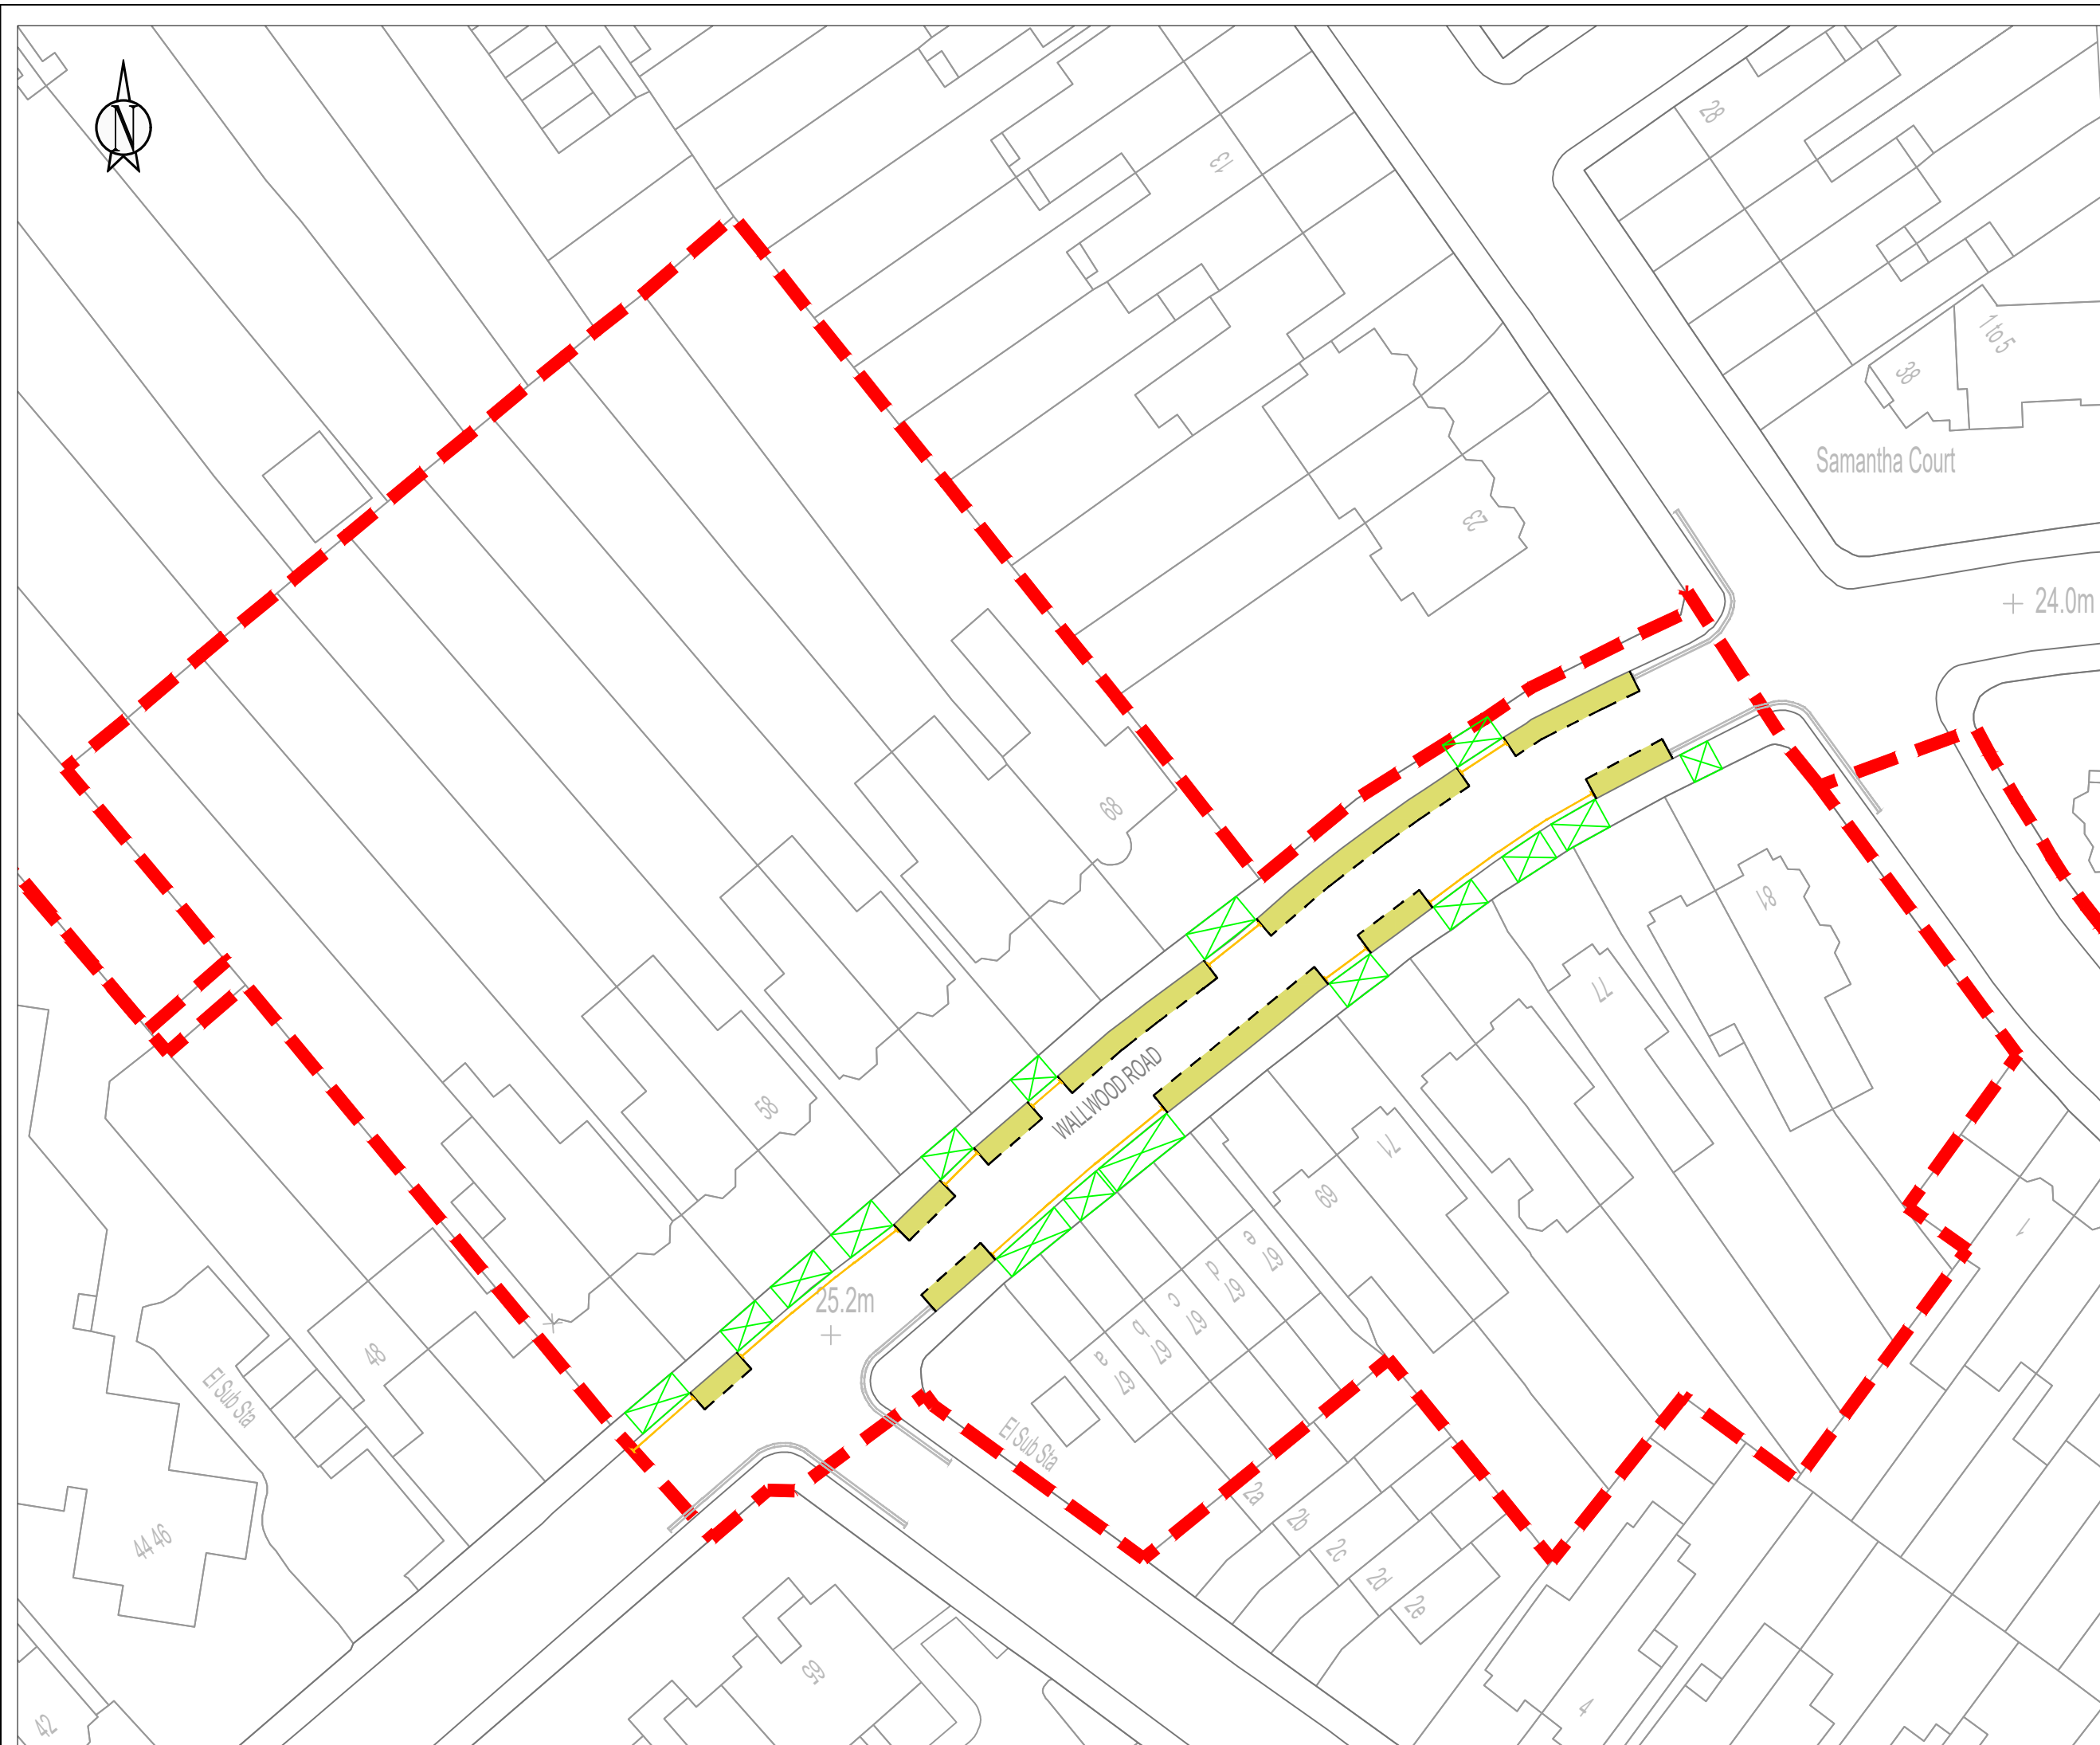

NOTES:

1. All dimensions are in metres unless otherwise stated
2. All levels are in metres unless otherwise stated

- LSN controlled parking zone extension
- LSN permit holder only parking
Mon - Fri 10am - 4pm
- Existing dropped kerb
- No waiting Mon - Fri 10am - 4pm
- No waiting restrictions, car club and disabled parking places imposed by the Waltham Forest (free parking places, loading places and waiting, loading and stopping restrictions) Order 2019



RevNo.	Date	Description	By
-	-	-	-
Revision			

TITLE
LEYTONSTONE NORTH (LSN)
 LSN CONTROLLED PARKING ZONE
 WALLWOOD ROAD TMO DESIGN DRAWING

LONDON BOROUGH OF WALTHAM FOREST

Engineering Design Group

Low Hall
 Argall Ave
 Leyton
 London E10 7AS.

Designed by:	NW
Checked by:	PT
Drawing Size:	A3
Scale:	1:500
Location:	-
Filename:	-
Date:	15.10.2020
Drawing No.:	LSN-1
Revision:	-