



Blackhorse Road

Axonometric

STATION LAYOUT

Not for construction purposes

Produced on behalf of CEG
(Station Systems) by The Building
Control Group (BCG)
London Underground Limited


Total of 06 Drawings
V023-01 to 06

Drawing number:
V023-02s

Issue: 09 (2000/01) Revision:
Survey Date: 26:03:01 Date:
Drawn by: MG Drawn by:

Information current at date shown.
For latest information contact BCG
020 7308 4344 (Auto 64344)

If any alterations or additions are needed to these layouts please contact BCG.

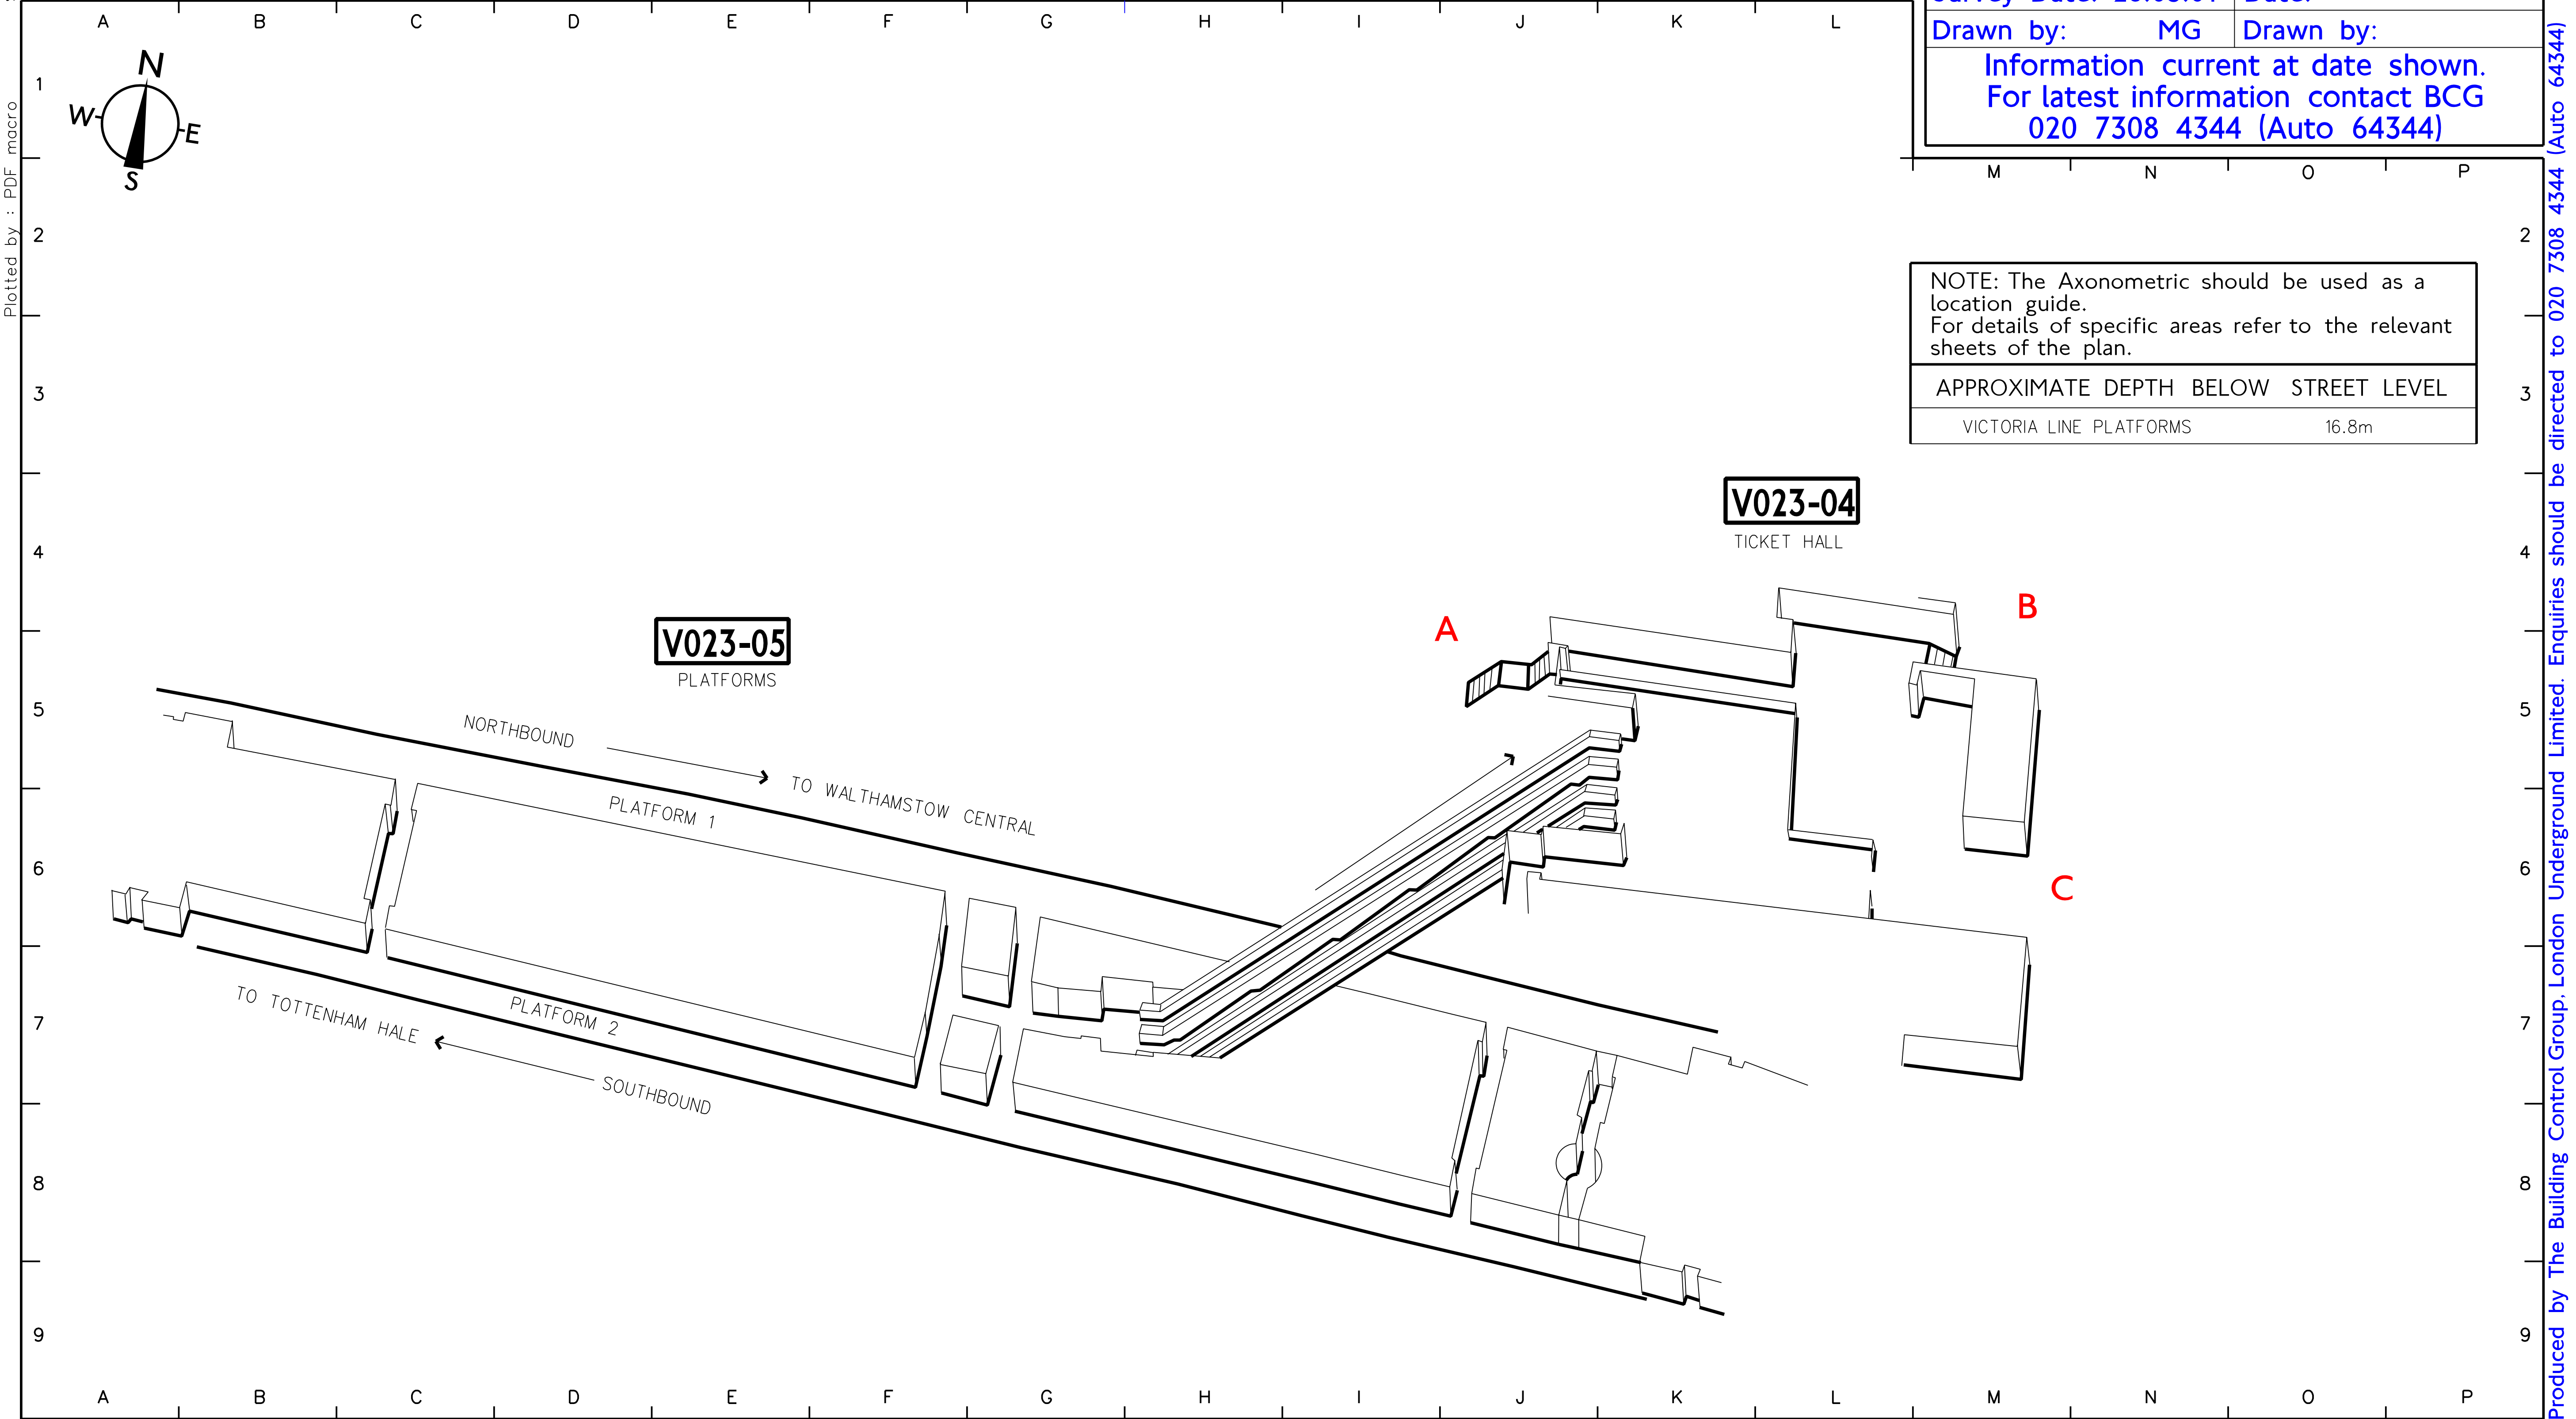

Produced by The Building Control Group, London Underground Limited. Enquiries should be directed to 020 7308 4344 (Auto 64344)