


ALL DIMENSIONS TO BE CHECKED ON SITE.  
DO NOT SCALE FROM THIS DRAWING EXCEPT FOR THE PURPOSES OF LOCAL AUTHORITY PLANNING

rev	date	description
A	19.06.20	Awning omitted MMLD
B	21.07.20	Furniture revised. Dimensions & area added RJS

PROPOSED EXTERNAL FURNITURE	
FURNITURE IMAGE	DESCRIPTION
	AEL SOLUTIONS 6 no. San Antonio (Double bar) side chair Code: ICON007-RAL3001 Width: 420mm Depth: 500mm Height: 830mm
	AEL SOLUTIONS 2 no. box loop fill & turn 700 square table Code: ICON008 Width: 708mm Length: 708mm Height: 750mm
	AEL SOLUTIONS 2 no. heavy duty banner barrier with screen system
	AEL SOLUTIONS 1 no. heavy duty banner barrier system <b>NOTE:</b> <b>CUSTOM WIDTH - 1800mm</b>

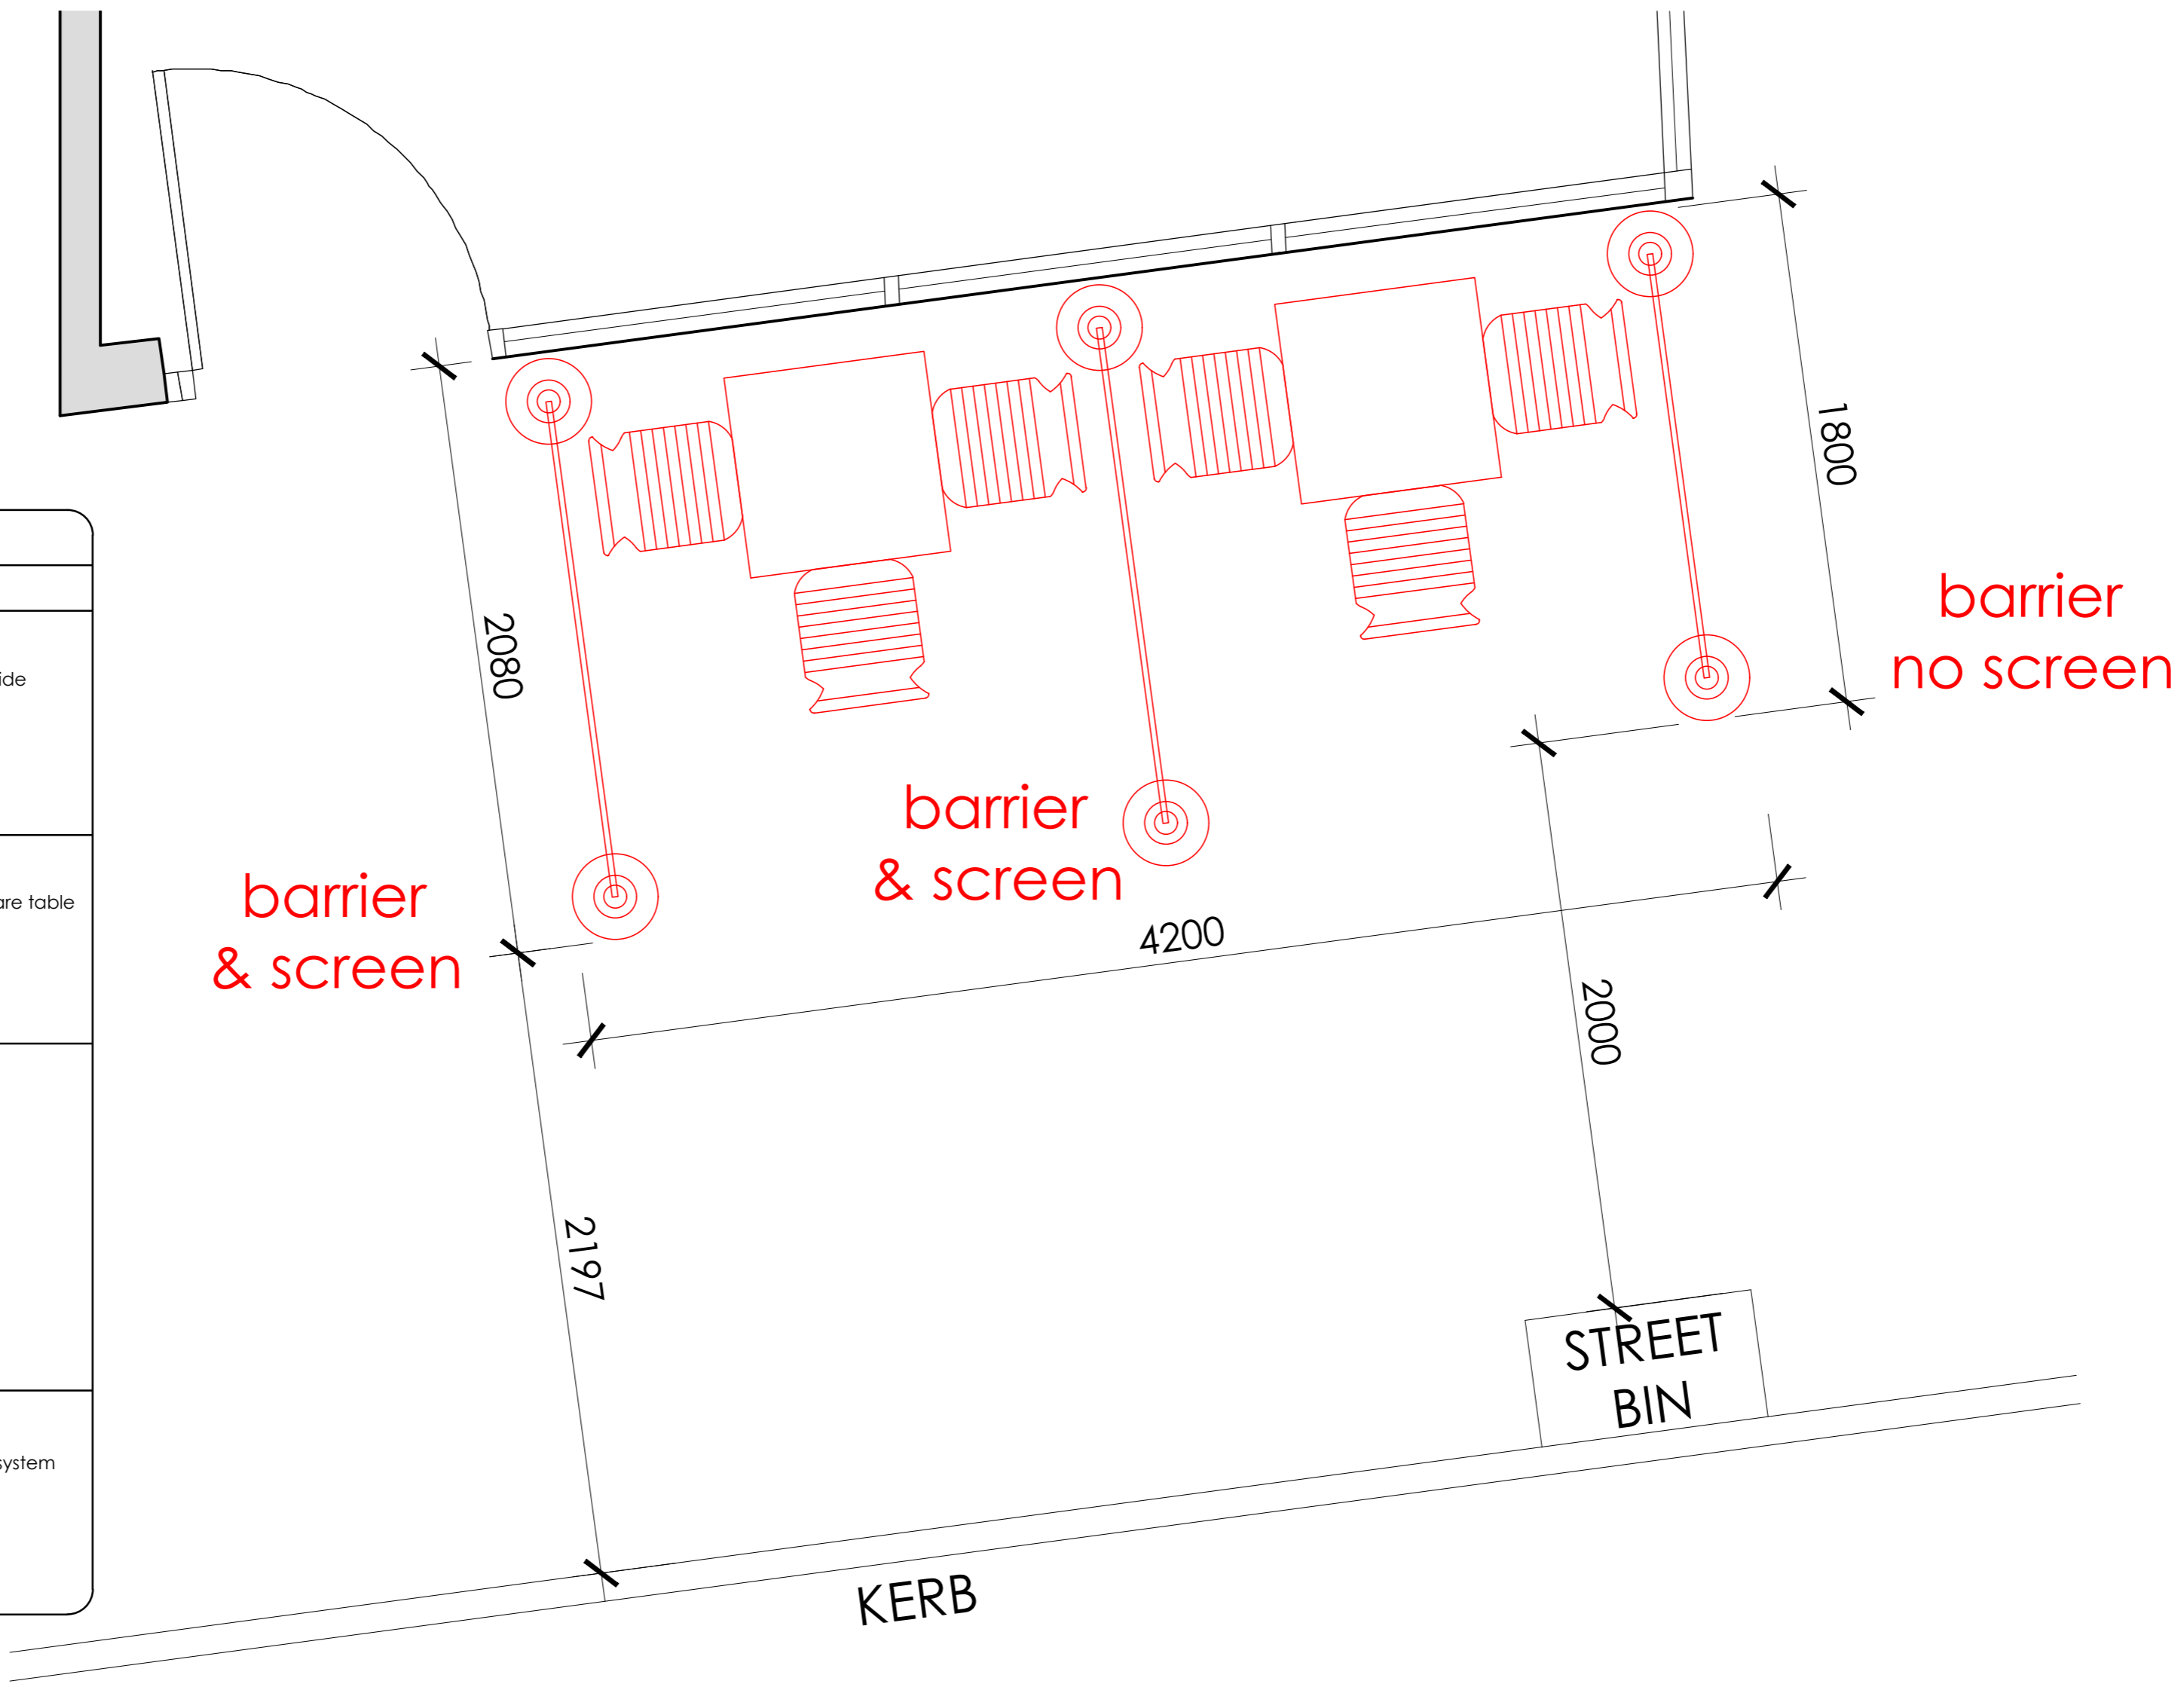

**proposed** external seating plan  
scale - 1:20 @ A2



**HONE EDWARDS ASSOCIATES**  
Design Studio  
Millars Three  
Southmill Road  
Bishop's Stortford  
Herts. CM23 3DH  
email: firstname.lastname@honeedwards.co.uk  
Tel: 01279 758545  
Fax: 01279 757730



**SUPER REFRESHER**

store address  
**LEYTON**  
283 HIGH ROAD  
LEYTON  
LONDON  
E10 5QN

drawing title  
**PROPOSED EXTERNAL SEATING PLAN**

drawn by AD	checked JE	date OCT 2019
store no. 0000	scale 1:20 @ A2	

drawing no. 0000/2019/G015	revision
HEA drawing no. 2831/G015	revision B