


- NOTES:
1. All dimensions are in metres unless otherwise stated
 2. All levels are in metres unless otherwise stated
- Legend:
- Controlled parking zone
 - Permit holders only parking
Mon - Fri 8am - 6.30pm
 - No waiting Mon Fri 8am - 6.30pm
 - No waiting anytime restriction
 - Existing disabled badge holders only
 - Short stay bay
Mon - Sat 8am - 6.30pm
30 mins No return within 2 hours
 - Existing no waiting anytime
 - Existing no waiting
 - Existing dropped kerb
 - Private road

-	-	-	-
Rev No.	Date	Description	By
Revision			
TITLE			
HIGHAM HILL NORTH CPZ EXTENSION (HHN)			
- CONTROLLED PARKING ZONE			
- TWO DRAWING OVERVIEW PLAN			
LONDON BOROUGH OF WALTHAM FOREST			
Engineering Design Group			
Low Hall Argill Ave Leyton London E10 7AS.			
Designed by: - NP	Drawing Size: A1	Directory/Sub-Directory	
Checked by: - N/A	Scale: NTS	Filename: CPZ EXTENSION	
Date: - DEC 2022	Drawing No.:	Revision	

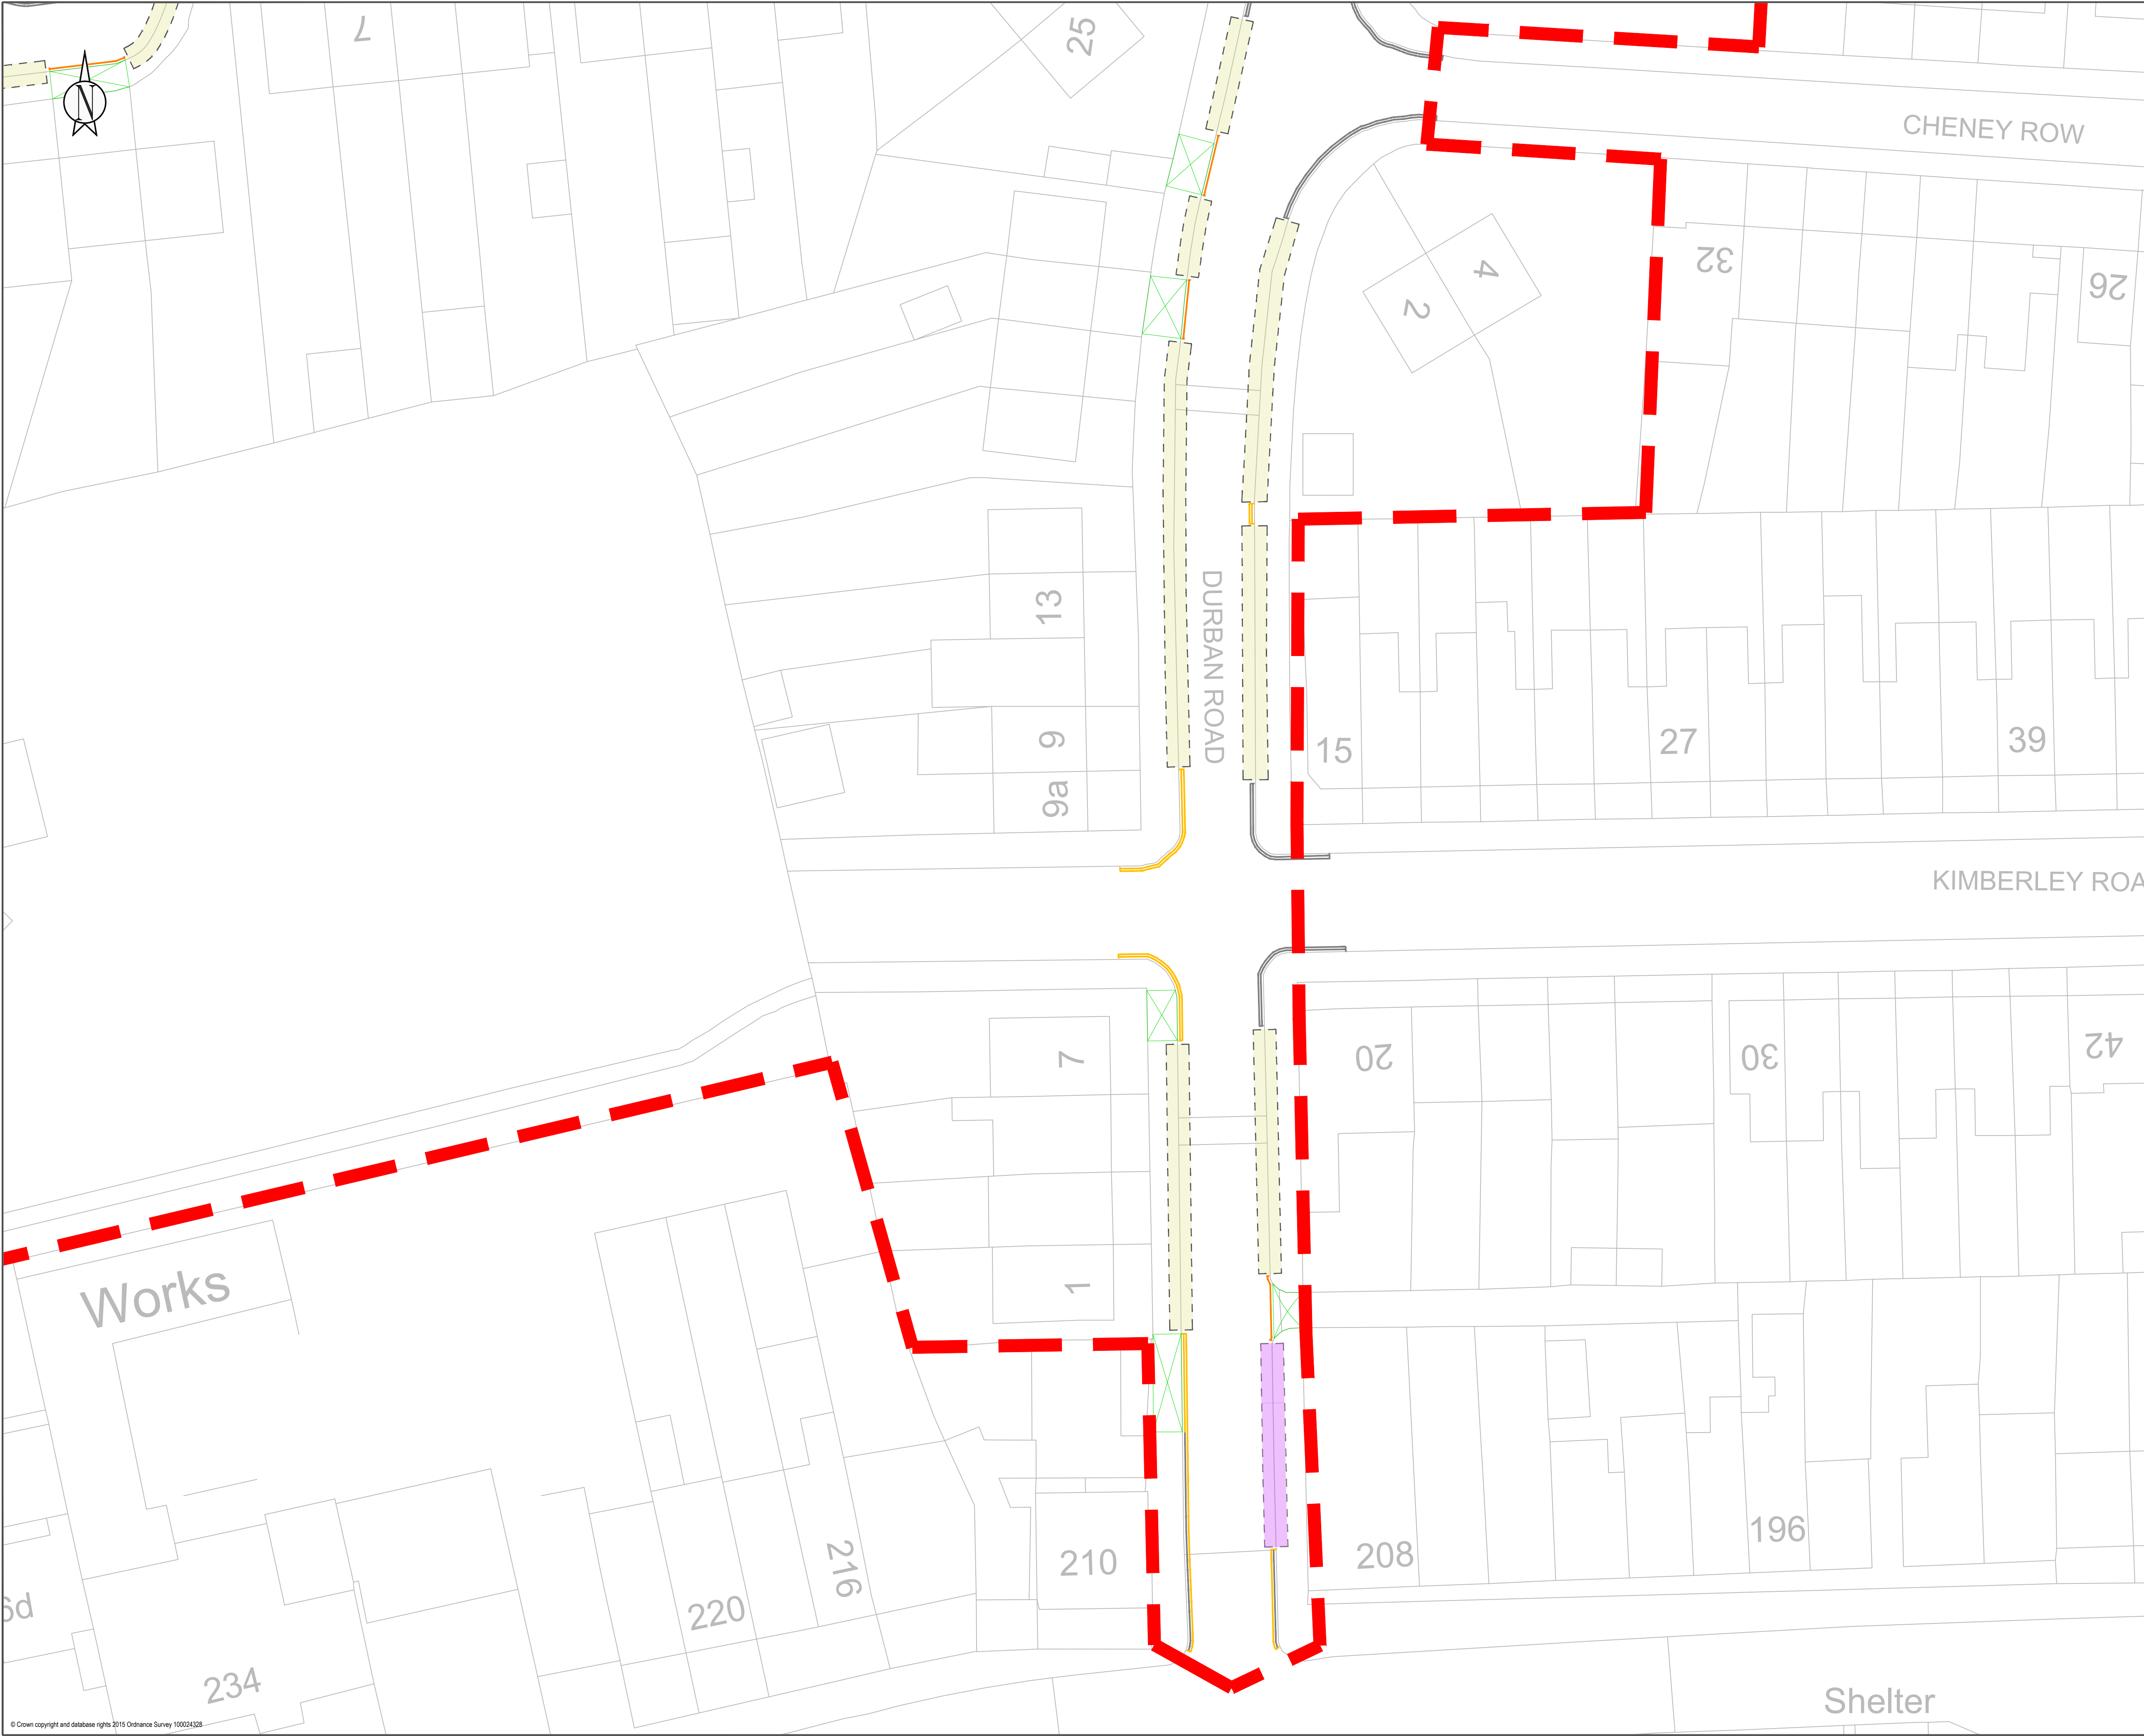

- NOTES:
- 1. All dimensions are in metres unless otherwise stated
 - 2. All levels are in metres unless otherwise stated
- Legend:
- Controlled parking zone
 - Permit holders only parking
Mon - Fri 8am - 6.30pm
 - No waiting Mon Fri 8am - 6.30pm
 - No waiting anytime restriction
 - Existing disabled badge holders only
 - Short stay bay
Mon - Sat 8am - 6.30pm
30 mins No return within 2 hours
 - Existing no waiting anytime
 - Existing no waiting
 - Existing dropped kerb
 - Private road

Rev No.	Date	Description	By
-	-	-	-
-	-	-	-


Revision	
TITLE	HIGHAM HILL NORTH CPZ EXTENSION (HHN)
-	CONTROLLED PARKING ZONE
-	TWO DRAWING SHEET 1 OF 7

LONDON BOROUGH OF WALTHAM FOREST


**Engineering
Design
Group**

Low Hall
Argill Ave
Leyton
London E10 7AS.

Designed by: - NP	Drawing Size: A1	Directory/Sub-Directory
Checked by: - N/A	Scale: 1:250	Filename: CPZ EXTENSION
Date: - DEC 2022	Drawing No. -	Revision -

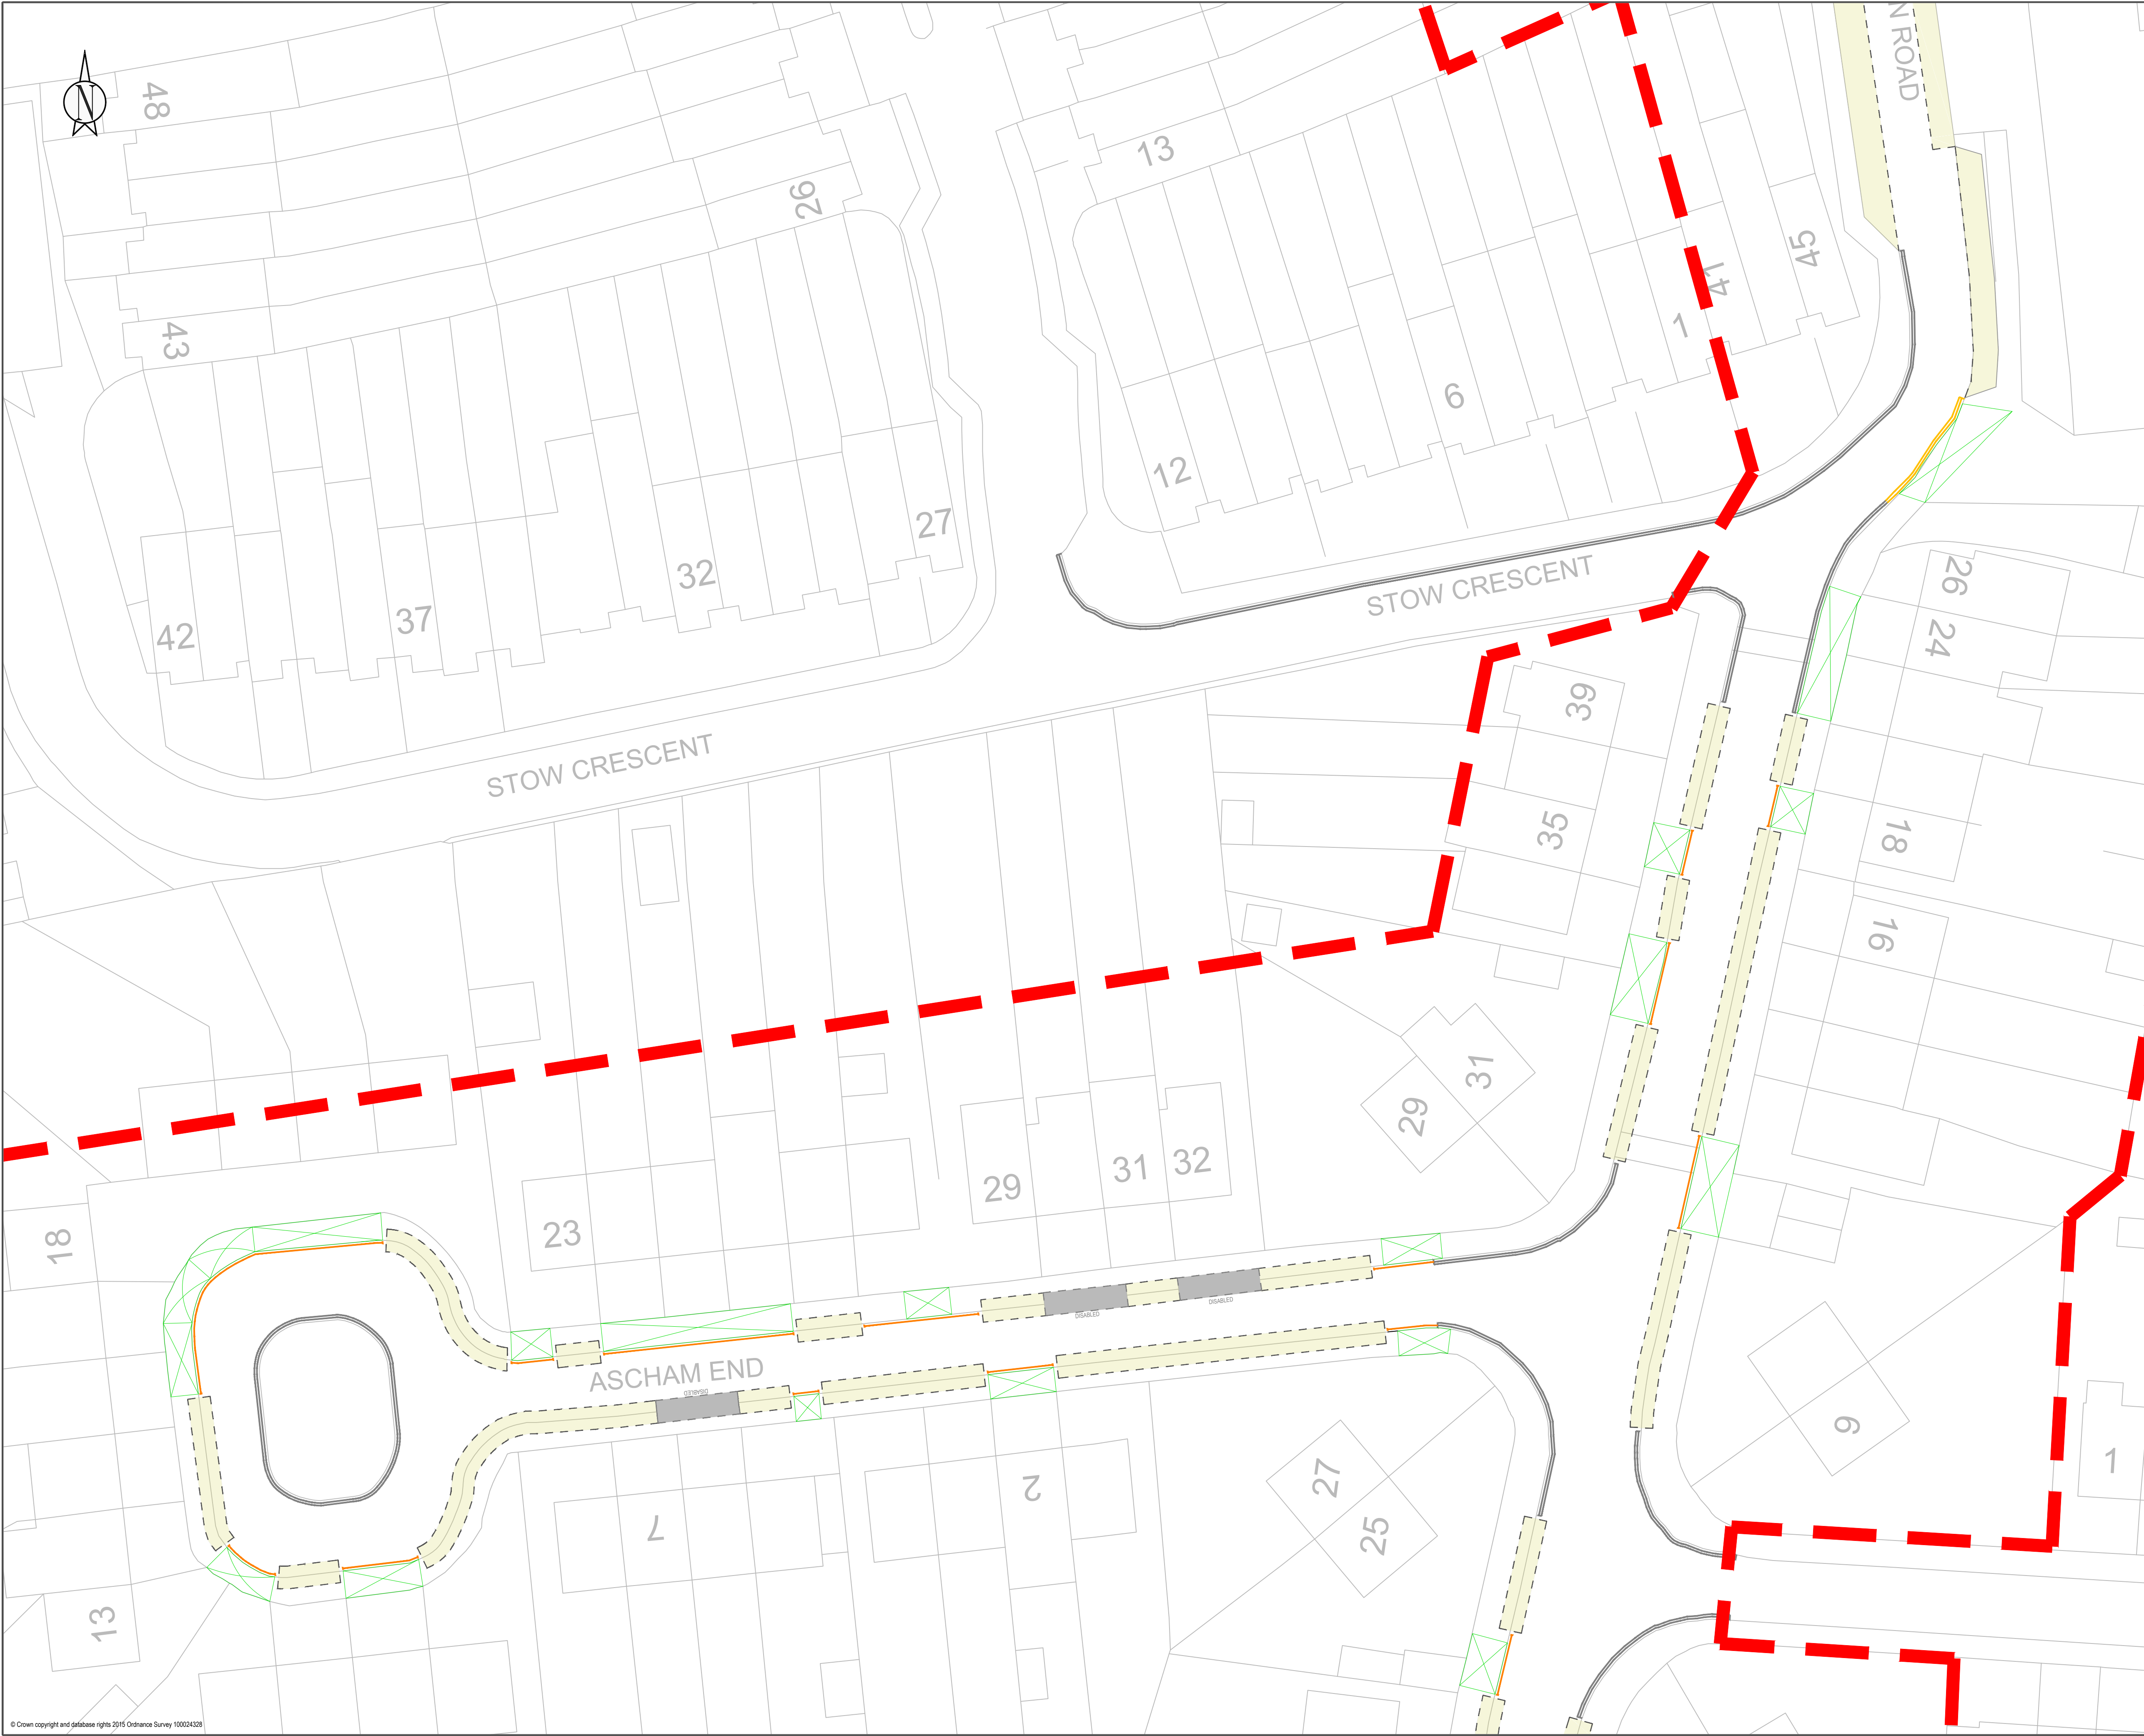

- NOTES:
1. All dimensions are in metres unless otherwise stated
2. All levels are in metres unless otherwise stated
- Legend:
- Controlled parking zone
 - Permit holders only parking
Mon - Fri 8am - 6.30pm
 - No waiting Mon Fri 8am - 6.30pm
 - No waiting anytime restriction
 - Existing disabled badge holders only
 - Short stay bay
Mon - Sat 8am - 6.30pm
30 mins No return within 2 hours
 - Existing no waiting anytime
 - Existing no waiting
 - Existing dropped kerb
 - Private road

-				
-	-	-		-
Rev No.	Date	Description		By
Revision				
TITLE				
HIGHAM HILL NORTH CPZ EXTENSION (HHN)				
-	CONTROLLED PARKING ZONE			
-	TMO DRAWING SHEET 2 OF 7			
LONDON BOROUGH OF WALTHAM FOREST				
Engineering Design Group				
Low Hall Argill Ave Leyton London E10 7AS.				
Designed by: - NP	Drawing Size: A1	Directory/Sub-Directory		
Checked by: - N/A	Scale: 1:250	Filename: CPZ EXTENSION		
Date: - DEC 2022	Drawing No. -	Revision -		



NOTES:
1. All dimensions are in metres unless otherwise stated
2. All levels are in metres unless otherwise stated

Legend:

Controlled parking zone

Permit holders only parking
Mon - Fri 8am - 6.30pm

No waiting Mon Fri 8am - 6.30pm

No waiting anytime restriction

Existing disabled badge holders only

Short stay bay
Mon - Sat 8am - 6.30pm
30 mins No return within 2 hours


Existing no waiting anytime

Existing no waiting

Existing dropped kerb


Private road

-				
-	-	-		-
Rev No.	Date	Description	By	
Revision				
TITLE				
HIGHAM HILL NORTH CPZ EXTENSION (HHN)				
- CONTROLLED PARKING ZONE				
- TMO DRAWING SHEET 3 OF 7				
LONDON BOROUGH OF WALTHAM FOREST				
Engineering Design Group Low Hall Argill Ave Leyton London E10 7AS.				
Designed by: - NP		Drawing Size: A1		Directory/Sub-Directory
Checked by: - N/A		Scale: 1:250		Filename: CPZ EXTENSION
Date: - DEC 2022		Drawing No. -		Revision -

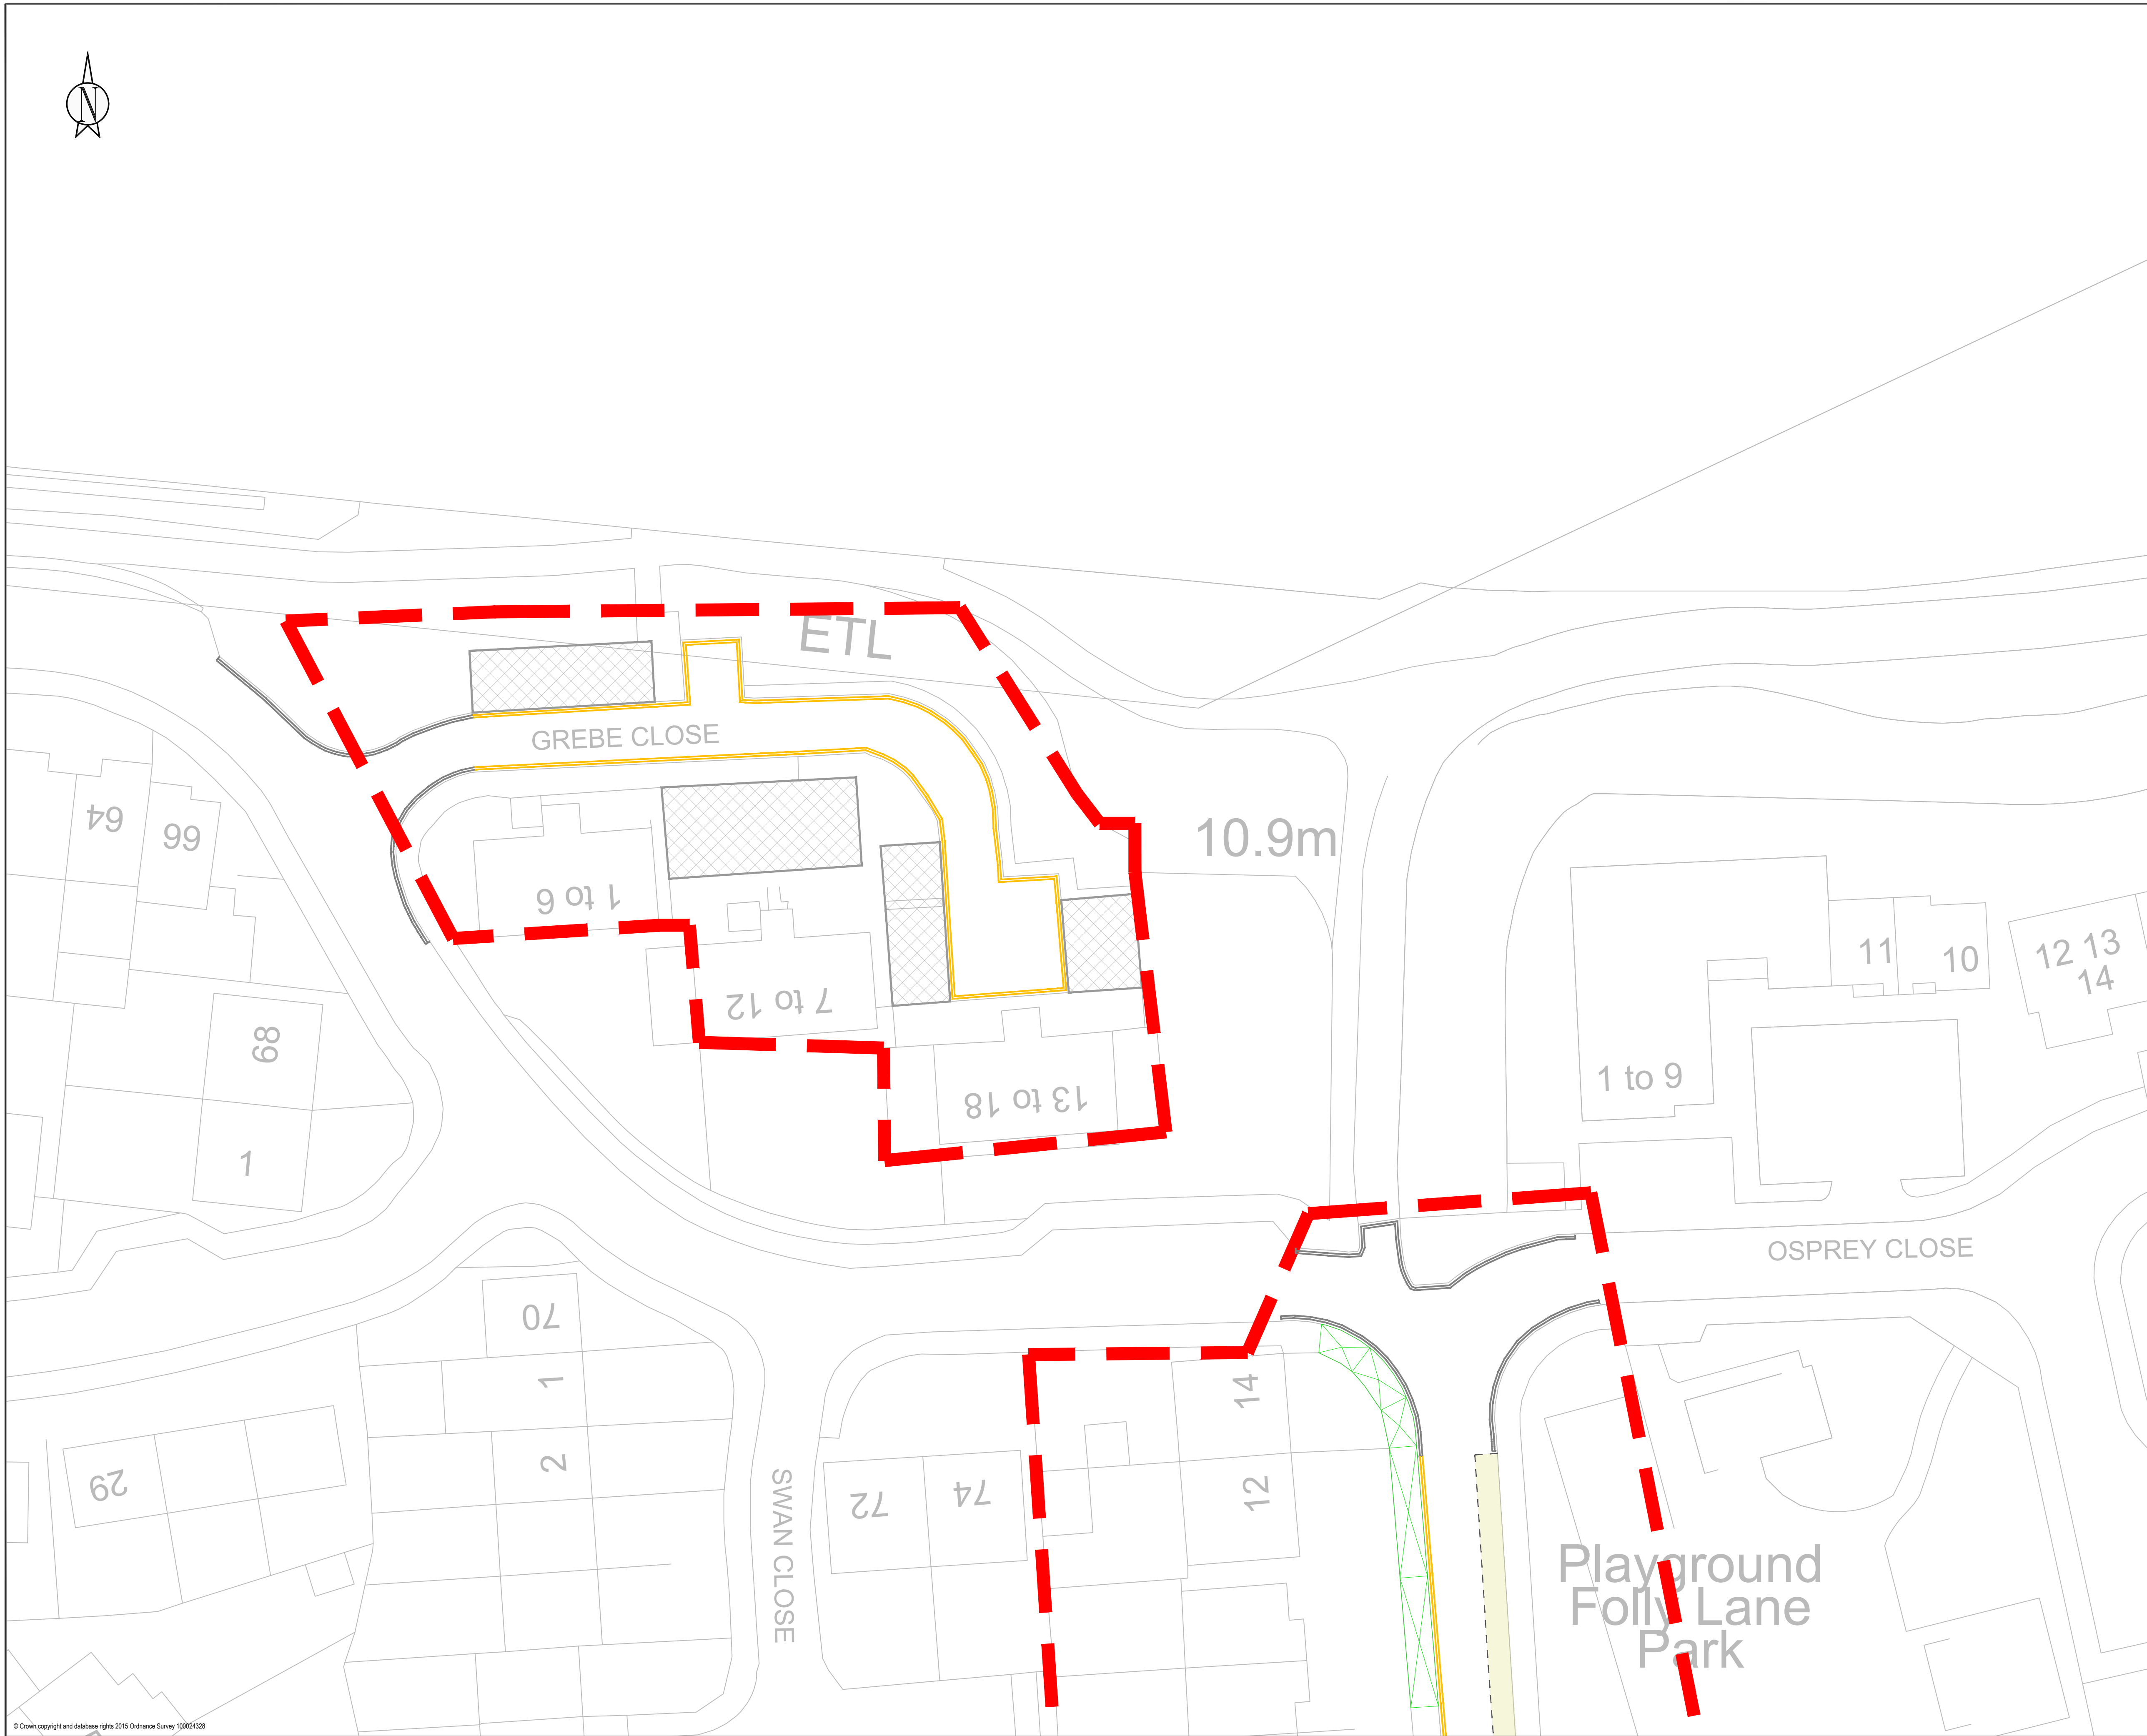


- NOTES:
1. All dimensions are in metres unless otherwise stated
2. All levels are in metres unless otherwise stated
- Legend:
- Controlled parking zone
 - Permit holders only parking
Mon - Fri 8am - 6.30pm
 - No waiting Mon Fri 8am - 6.30pm
 - No waiting anytime restriction
 - Existing disabled badge holders only
 - Short stay bay
Mon - Sat 8am - 6.30pm
30 mins No return within 2 hours
 - Existing no waiting anytime
 - Existing no waiting
 - Existing dropped kerb
 - Private road

-				
-	-	-		-
Rev No.	Date	Description		By
Revision				
TITLE				
HIGHAM HILL NORTH CPZ EXTENSION (HHN)				
-	CONTROLLED PARKING ZONE			
-	TMO DRAWING SHEET 4 OF 7			
LONDON BOROUGH OF WALTHAM FOREST				
Engineering Design Group Low Hall Argill Ave Leyton London E10 7AS.				
Designed by: - NP	Drawing Size: A1	Directory/Sub-Directory		
Checked by: - N/A	Scale: 1:250	Filename: CPZ EXTENSION		
Date: - DEC 2022	Drawing No. -	Revision -		

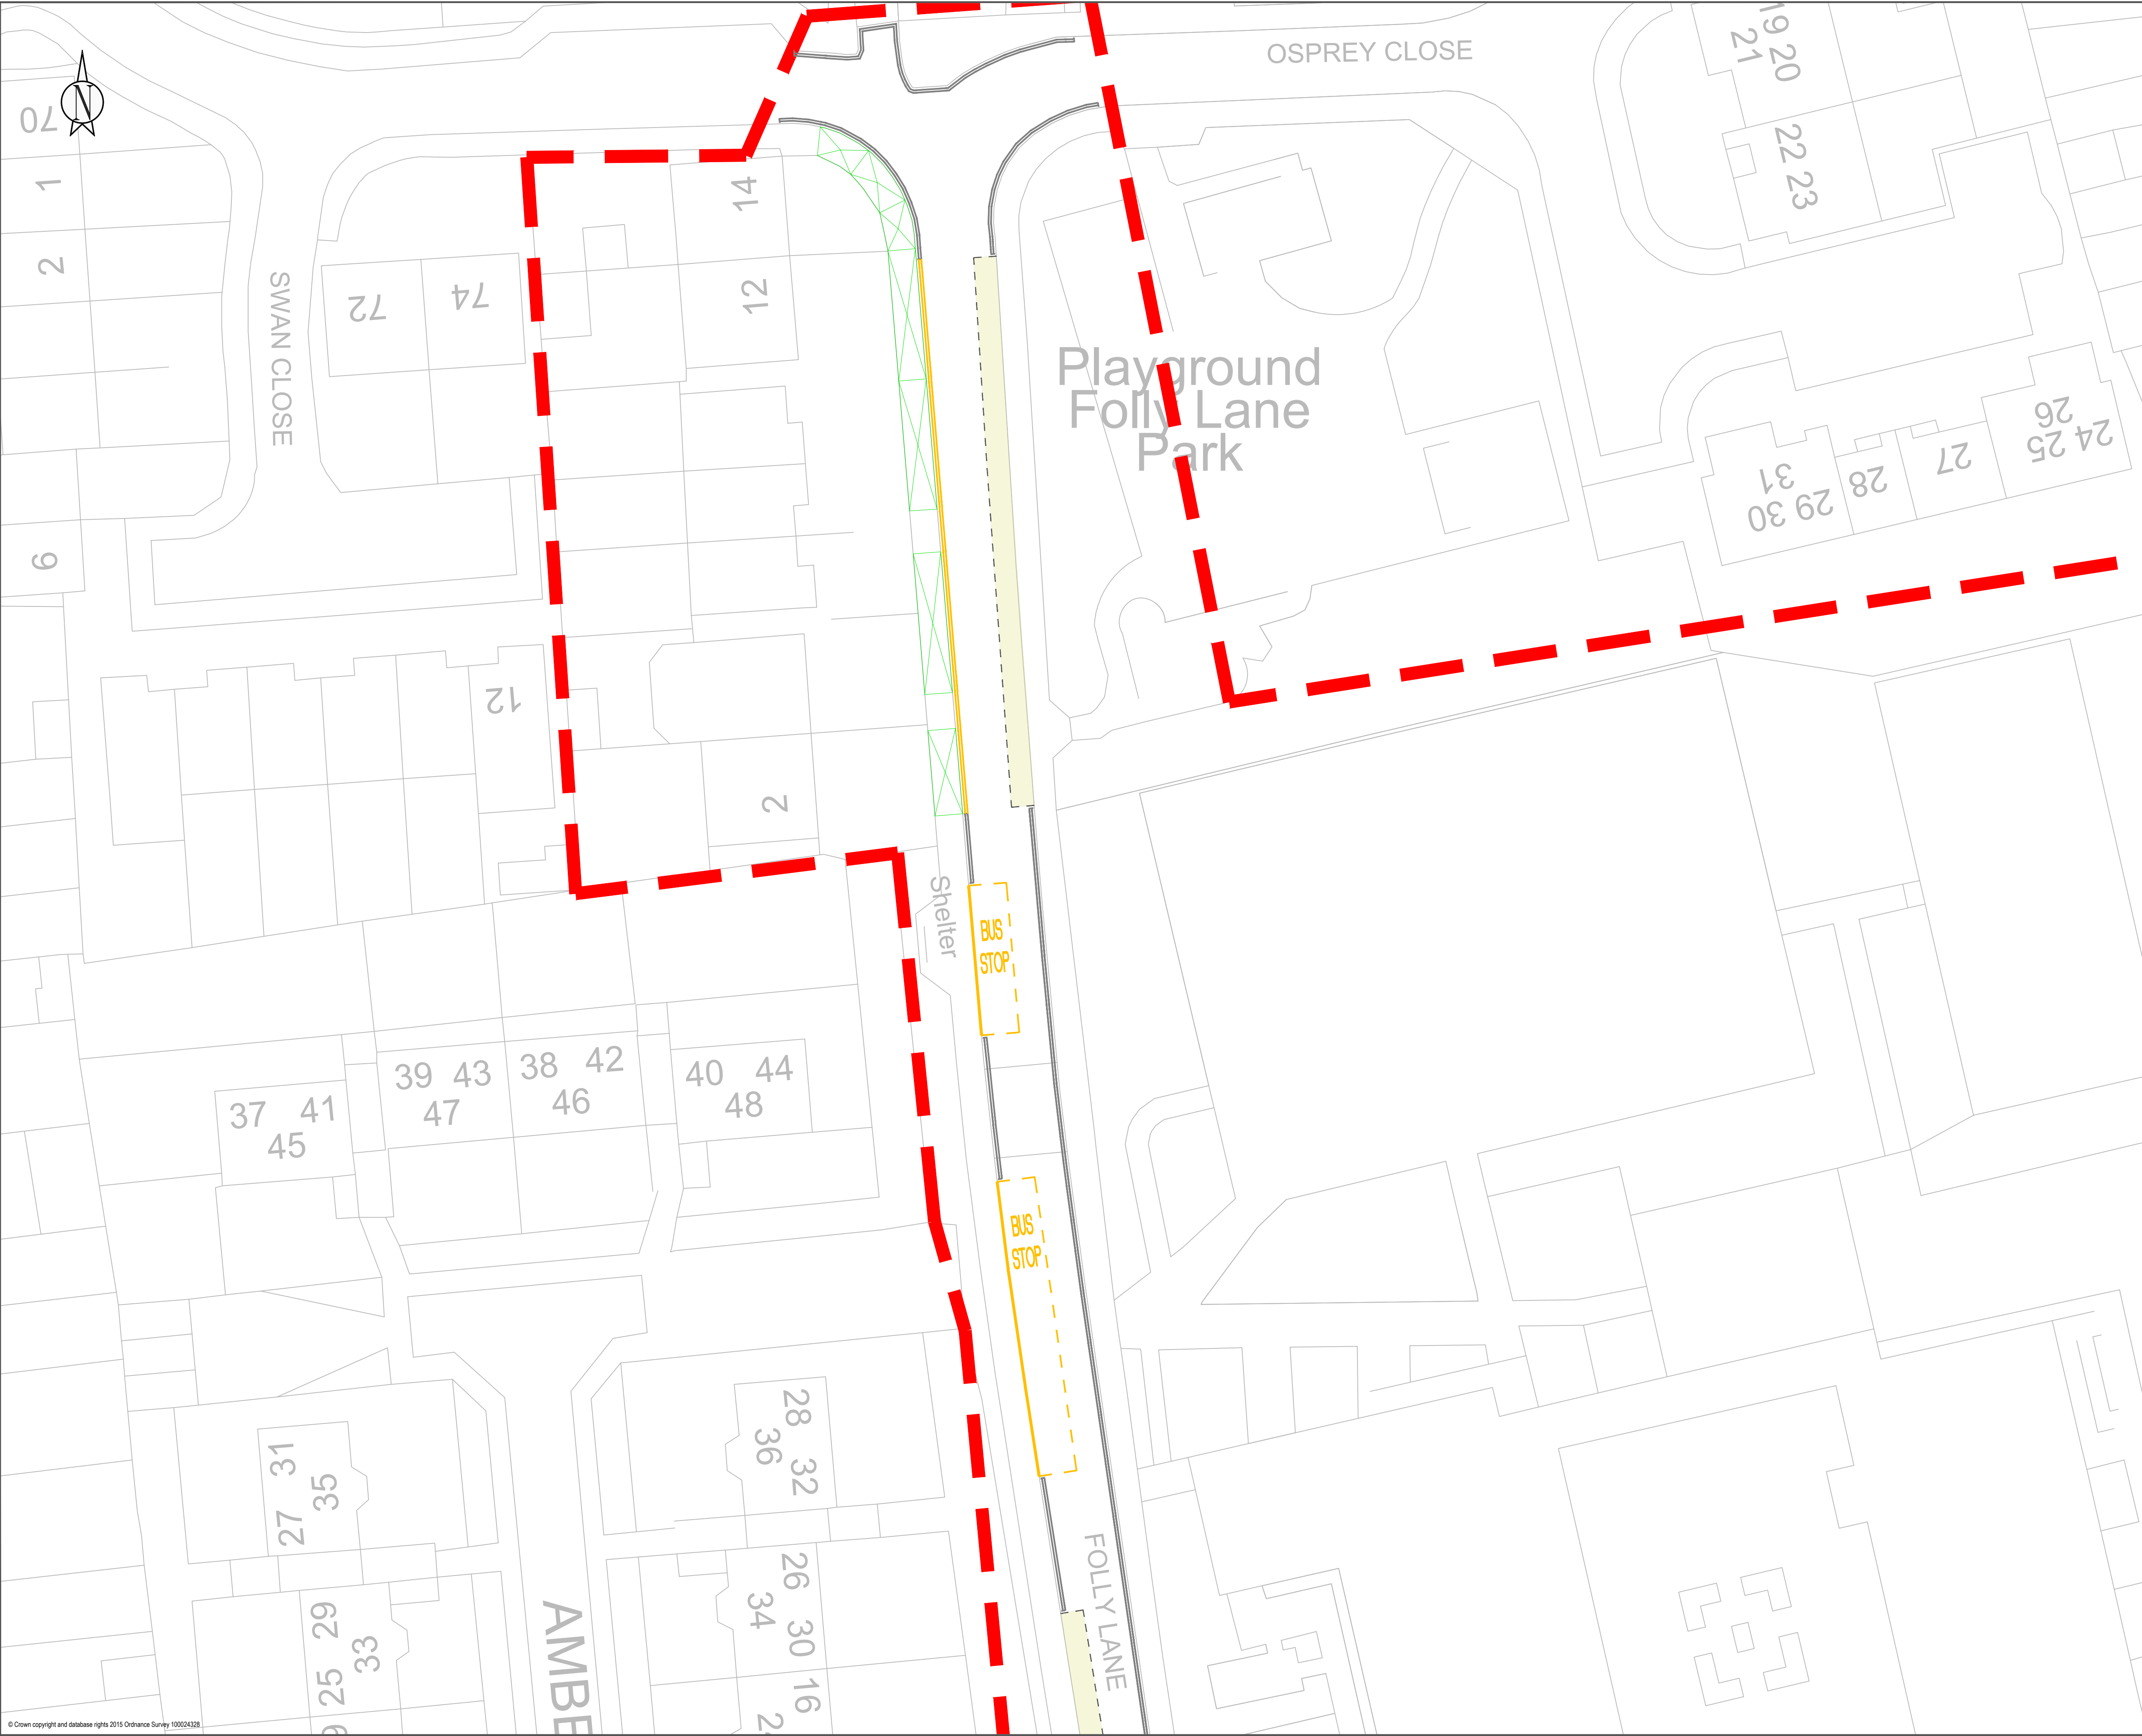


- NOTES:
1. All dimensions are in metres unless otherwise stated
2. All levels are in metres unless otherwise stated
- Legend:
- Controlled parking zone
 - Permit holders only parking
Mon - Fri 8am - 6.30pm
 - No waiting Mon Fri 8am - 6.30pm
 - No waiting anytime restriction
 - Existing disabled badge holders only
 - Short stay bay
Mon - Sat 8am - 6.30pm
30 mins No return within 2 hours
 - Existing no waiting anytime
 - Existing no waiting
 - Existing dropped kerb
 - Private road

Rev No.	Date	Description	By
-	-	-	-
-	-	-	-
Revision			
TITLE			
HIGHAM HILL NORTH CPZ EXTENSION (HHN)			
- CONTROLLED PARKING ZONE			
- TMO DRAWING SHEET 5 OF 7			
LONDON BOROUGH OF WALTHAM FOREST			
Engineering Design Group			
Low Hall Argill Ave Leyton London E10 7AS.			
Designed by: - NP	Drawing Size: A1	Directory/Sub-Directory	
Checked by: - N/A	Scale: 1:250	Filename: CPZ EXTENSION	
Date: - DEC 2022	Drawing No. -	Revision -	

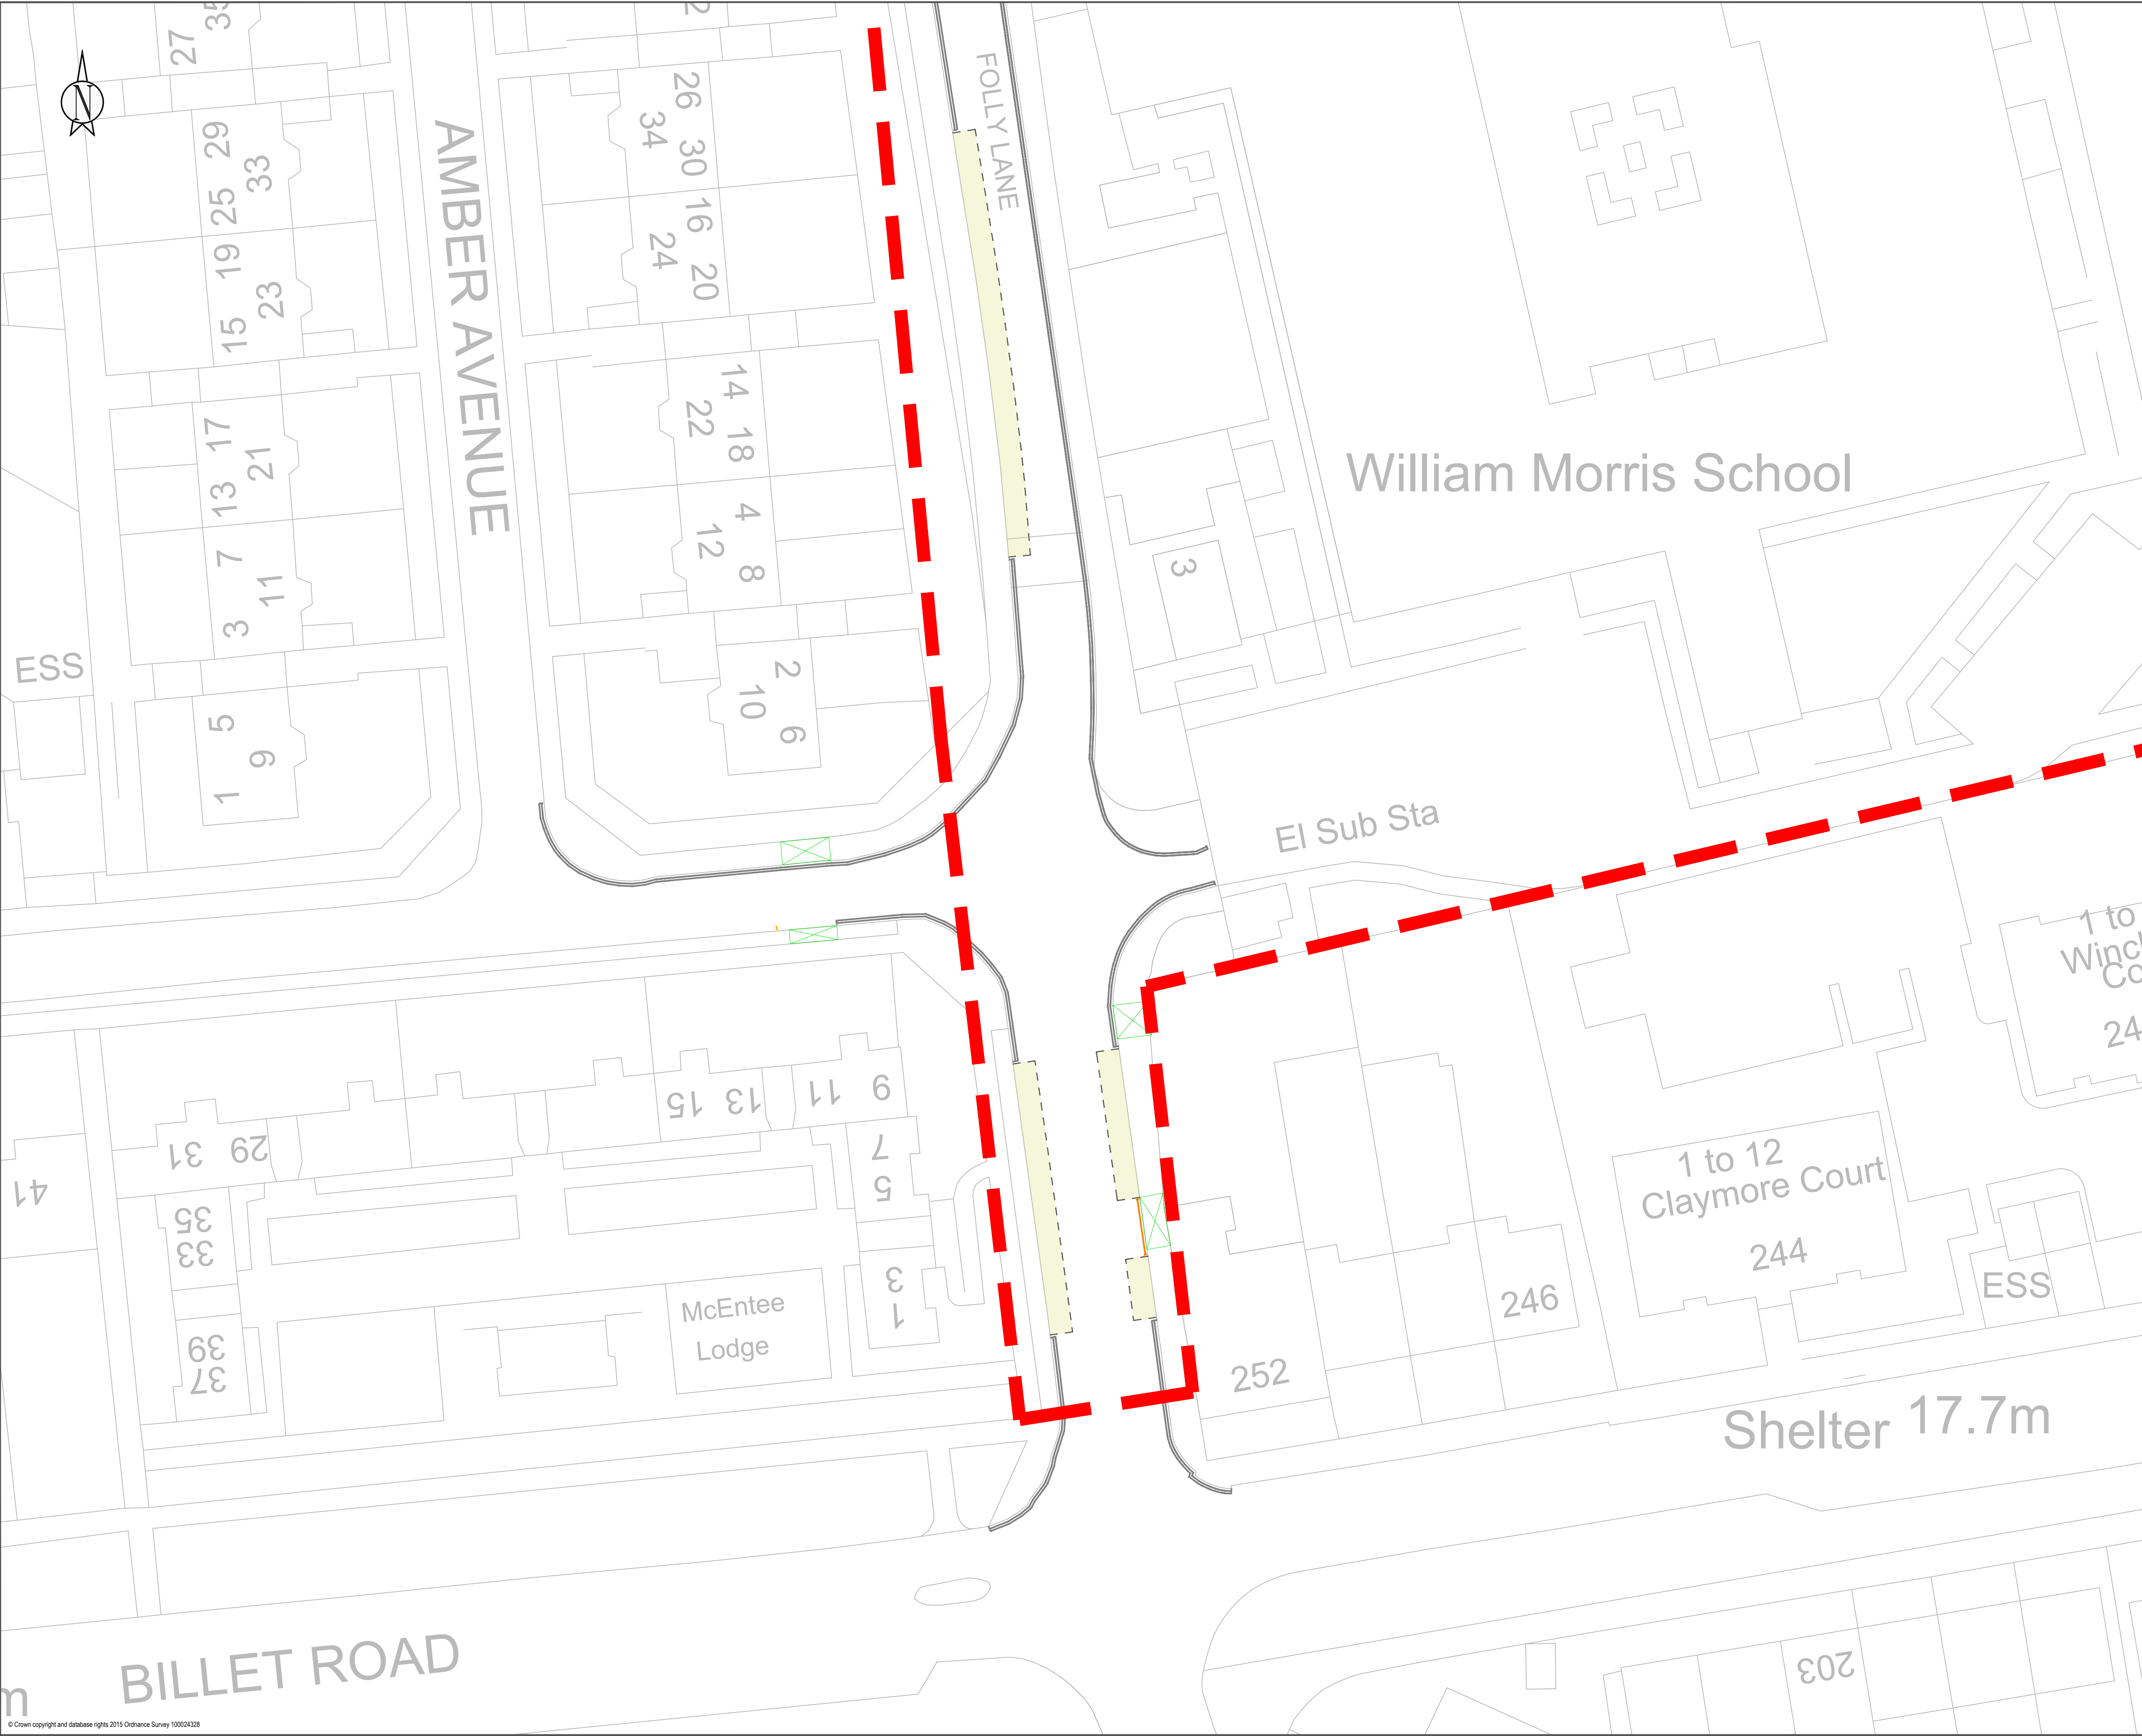

- NOTES:
1. All dimensions are in metres unless otherwise stated
2. All levels are in metres unless otherwise stated
- Legend:
- Controlled parking zone
 - Permit holders only parking
Mon - Fri 8am - 6.30pm
 - No waiting Mon Fri 8am - 6.30pm
 - No waiting anytime restriction
 - Existing disabled badge holders only
 - Short stay bay
Mon - Sat 8am - 6.30pm
30 mins No return within 2 hours
 - Existing no waiting anytime
 - Existing no waiting
 - Existing dropped kerb
 - Private road

-			
-	-	-	-
Rev No.	Date	Description	By
Revision			
TITLE			
HIGHAM HILL NORTH CPZ EXTENSION (HHN)			
-	CONTROLLED PARKING ZONE		
-	TMO DRAWING SHEET 6 OF 7		
LONDON BOROUGH OF WALTHAM FOREST			
Engineering Design Group			
Low Hall Argill Ave Leyton London E10 7AS.			
Designed by: - NP	Drawing Size: A1	Directory/Sub-Directory	
Checked by: - N/A	Scale: 1:250	Filename: CPZ EXTENSION	
Date: - DEC 2022	Drawing No. -	Revision -	



Drain

WS

13 to 23
(odd)

1 to 17
(odd)

20

16

GREENSHANK CLOSE

22

26

28

7

9

3

2

2

CORMORANT CLOSE

17

C











44

2

NOTES:

1. All dimensions are in metres unless otherwise stated
2. All levels are in metres unless otherwise stated

Legend:

- | | |
|---|--|
|  | Controlled parking zone |
|  | Permit holders only parking
Mon - Fri 8am - 6.30pm |
|  | No waiting Mon Fri 8am - 6.30pm |
|  | No waiting anytime restriction |
|  | Existing disabled badge holders only |
|  | Short stay bay
Mon - Sat 8am - 6.30pm
30 mins No return within 2 hours |
|  | Existing no waiting anytime |
|  | Existing no waiting |
|  | Existing dropped kerb |
|  | Private road |

-			
-	-	-	-
Rev No.	Date	Description	By
Revision			

TITLE
HIGHAM HILL NORTH CPZ EXTENSION (HHN)
CONTROLLED PARKING ZONE
TMO DRAWING SHEET 7 OF 7

LONDON BOROUGH OF WALTHAM FOREST

**Engineering
Design
Group**

Low Hall
Argall Ave
Leyton
London E10 7AS.

Designed by:
- NP

Checked by:

Date: - DEC 2022

Drawing Size:	A1
---------------	----

Scale:

	Drawing No.
--	-------------

Directory/Sub-Directory	
-------------------------	--

Filename: CD3 EXTENSIO

	Revision
--	----------

