



- NOTES:
1. All dimensions are in metres unless otherwise stated
 2. All levels are in metres unless otherwise stated
- Legend:
- Controlled parking zone
 - Permit holders only parking
Mon - Fri 8am - 6.30pm
 - No waiting Mon Fri 8am - 6.30pm
 - No waiting anytime restriction
 - Existing disabled badge holders only
 - Existing parking bay
 - Existing no waiting anytime
 - Existing dropped kerb

Rev No.	Date	Description	By
-	-	-	-
Revision			

TITLE

HIGHAM'S PARK STATION (HPS)


- CONTROLLED PARKING ZONE
- TMO DESIGN DRAWING OVERVIEW PLAN

LONDON BOROUGH OF WALTHAM FOREST

Engineering Design Group

Low Hall
Argall Ave
Leyton
London E10 7AS.

Designed by: NP	Drawing Size: A1	Directory/Sub-Directory
Checked by: N/A	Scale: NTS	Filename: HIGHAM'S PARK EAST
Date: FEB 2023	Drawing No.	Revision

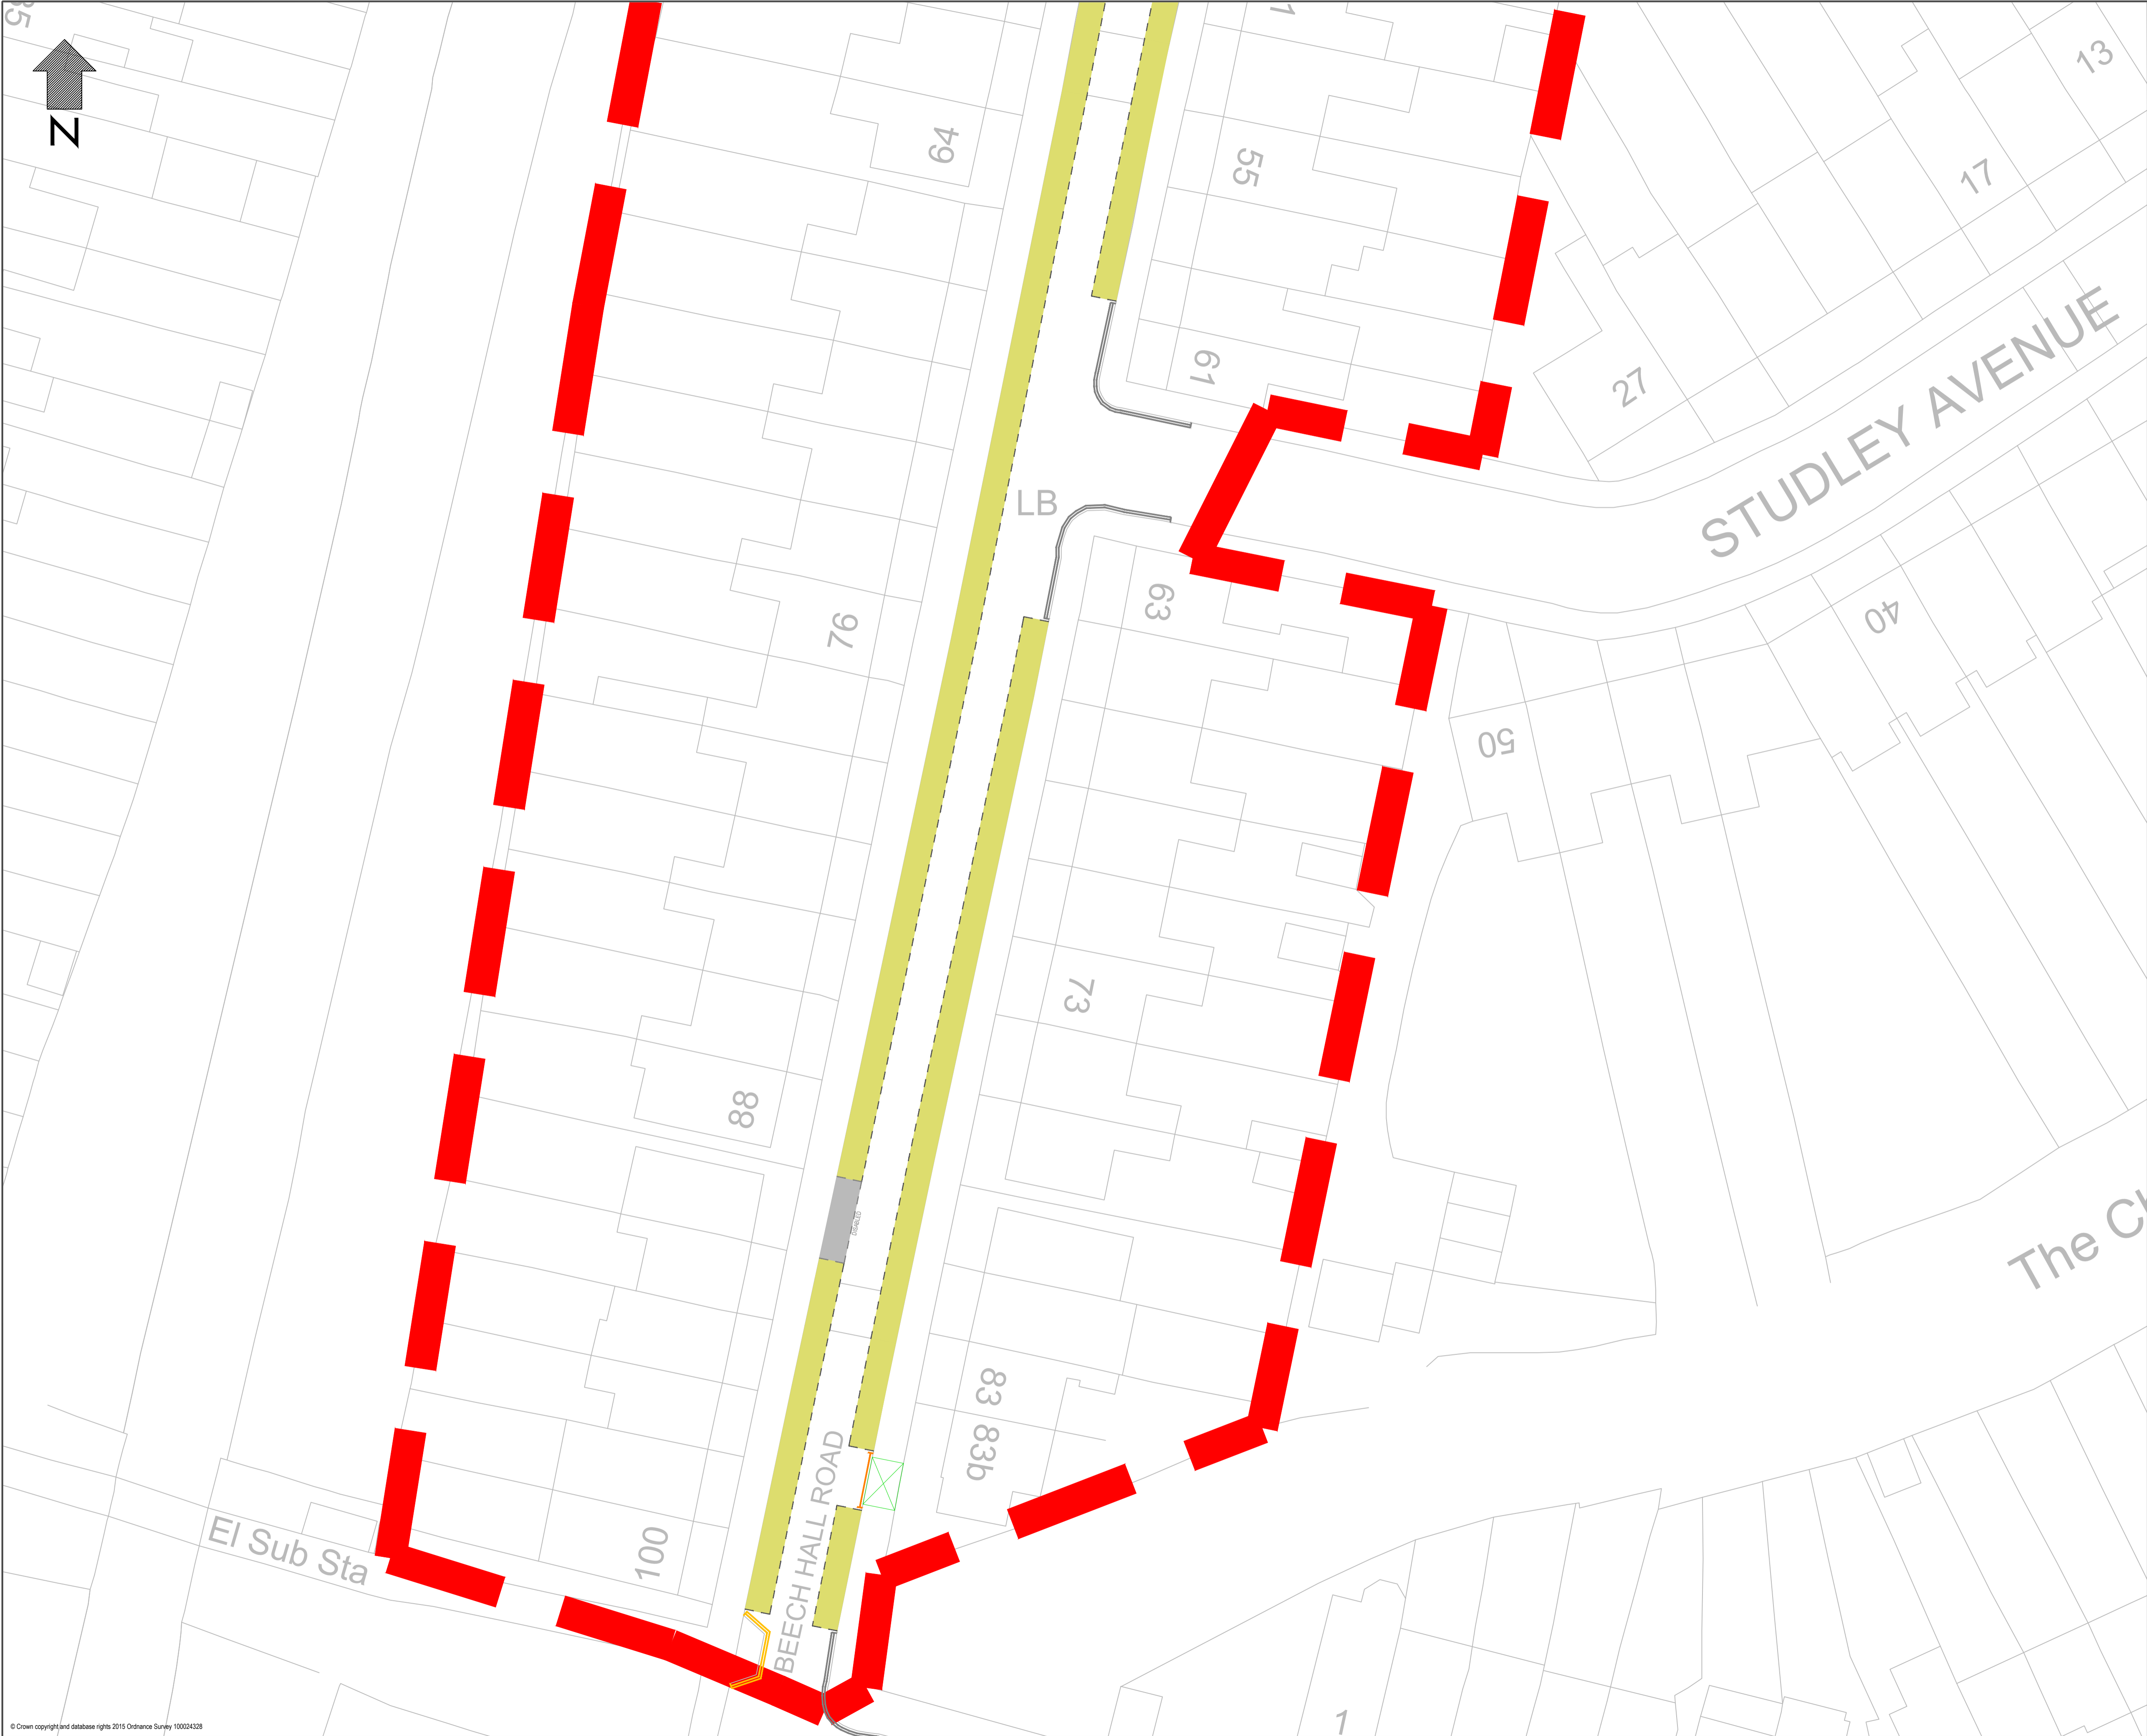

NOTES:

1. All dimensions are in metres unless otherwise stated
2. All levels are in metres unless otherwise stated

Legend:

- Controlled parking zone
- Permit holders only parking
Mon - Fri 8am - 6.30pm
- No waiting Mon Fri 8am - 6.30pm
- No waiting anytime restriction
- Existing disabled badge holders only
- Existing parking bay
- Existing no waiting anytime
- Existing dropped kerb

-	-	-	-
Rev No.	Date	Description	By
Revision			
TITLE			
HIGHAM'S PARK STATION (HPS)			
- CONTROLLED PARKING ZONE			
- TMO DESIGN DRAWING SHEET 1 OF 4			
LONDON BOROUGH OF WALTHAM FOREST			
Engineering Design Group			
Low Hall Argall Ave Leyton London E10 7AS.			
Designed by:	Directory/Sub-Directory	Drawing Size:	
- NP		A1	
Checked by:	Filename:	Scale:	
- N/A	HIGHAM'S PARK EAST	1:250	
Date:	Drawing No.	Revision	
- FEB 2023	-	-	



- NOTES:
- 1. All dimensions are in metres unless otherwise stated
 - 2. All levels are in metres unless otherwise stated
- Legend:
- Controlled parking zone
 - Permit holders only parking
Mon - Fri 8am - 6.30pm
 - No waiting Mon Fri 8am - 6.30pm
 - No waiting anytime restriction
 - Existing disabled badge holders only
 - Existing parking bay
 - Existing no waiting anytime
 - Existing dropped kerb

Rev No.	Date	Description	By
Revision			

TITLE

HIGHAM'S PARK STATION (HPS)

CONTROLLED PARKING ZONE


TMO DESIGN DRAWING
SHEET 2 OF 4

LONDON BOROUGH OF WALTHAM FOREST

Engineering Design Group

Low Hall
Argall Ave
Leyton
London E10 7AS.

Designed by: - NP	Drawing Size: A1	Directory/Sub-Directory
Checked by: - N/A	Scale: 1:250	Filename: HIGHAM'S PARK EAST
Date: - FEB 2023	Drawing No. -	Revision -

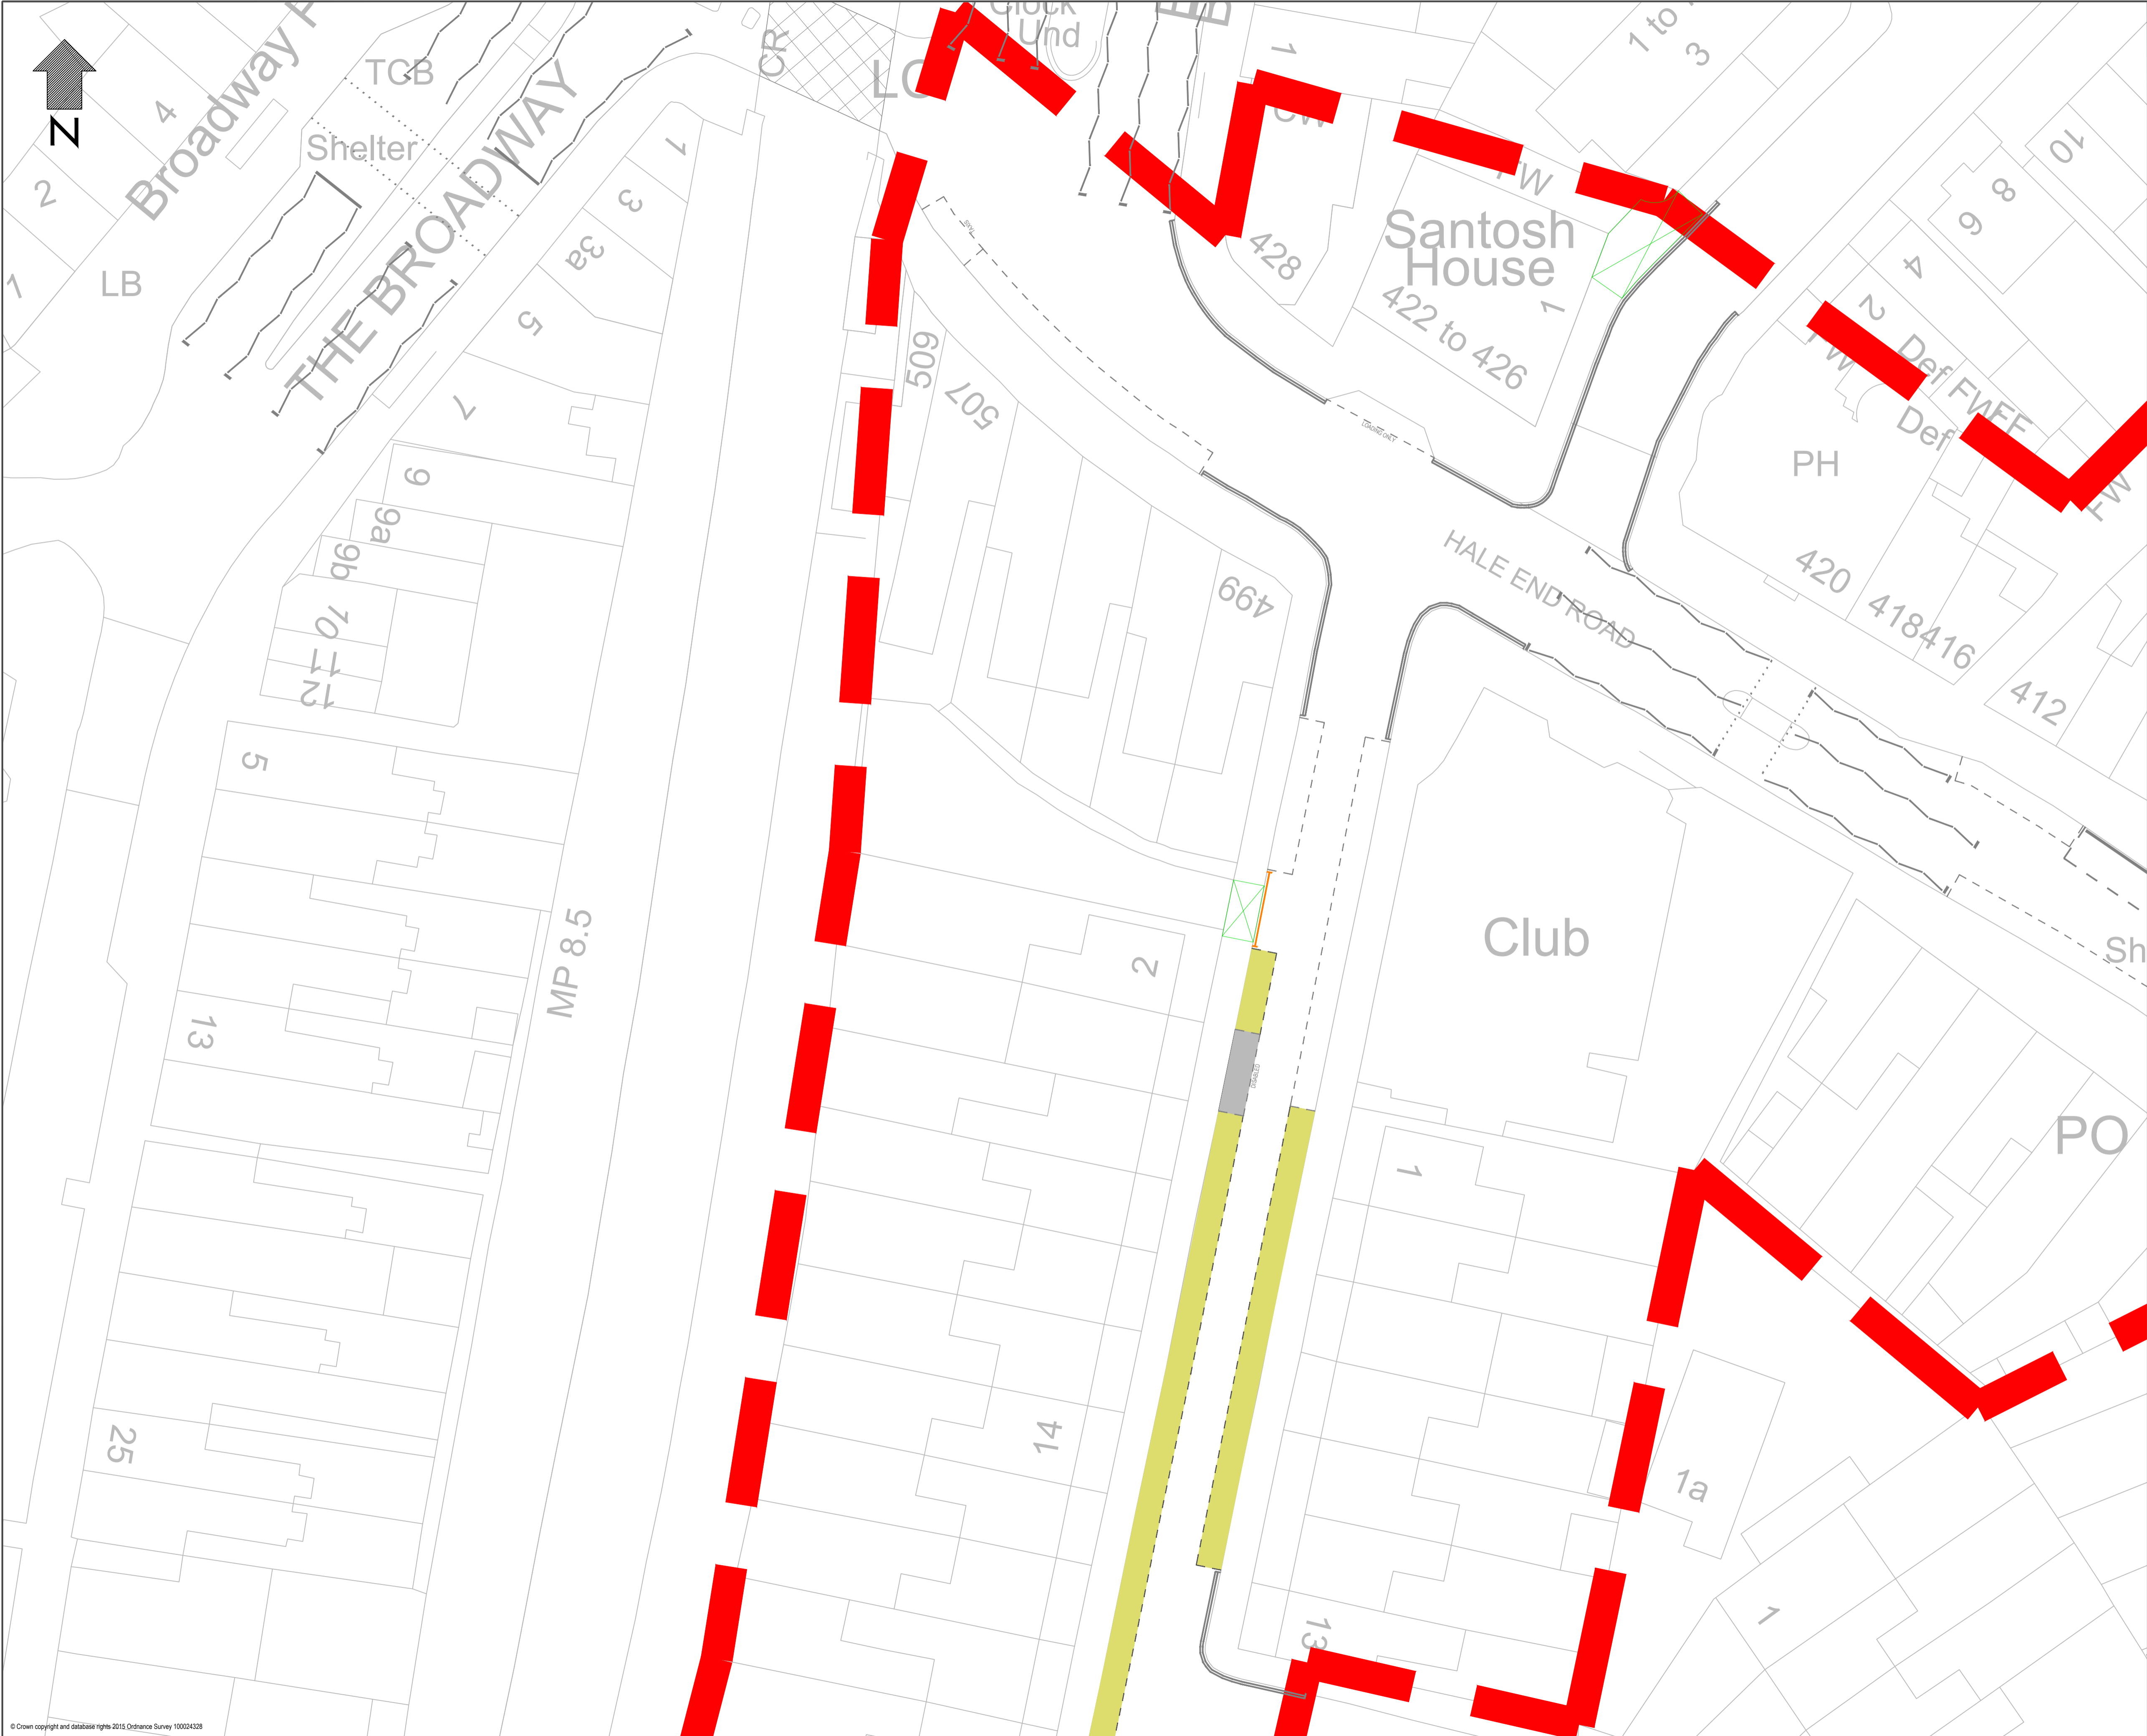

NOTES:

1. All dimensions are in metres unless otherwise stated
2. All levels are in metres unless otherwise stated

Legend:

- Controlled parking zone
- Permit holders only parking
Mon - Fri 8am - 6.30pm
- No waiting Mon Fri 8am - 6.30pm
- No waiting anytime restriction
- Existing disabled badge holders only
- Existing parking bay
- Existing no waiting anytime
- Existing dropped kerb

-	-	-	-	-
Rev No.	Date	Description	By	
Revision				
TITLE				
HIGHAM'S PARK STATION (HPS)				
- CONTROLLED PARKING ZONE				
- TWO DESIGN DRAWING SHEET 3 OF 4				
LONDON BOROUGH OF WALTHAM FOREST				
<div><div><p>Engineering Design Group</p><p>Low Hall Argall Ave Leyton London E10 7AS.</p></div><div></div></div>				
Designed by: - NP	Drawing Size: A1	Directory/Sub-Directory		
Checked by: - N/A	Scale: 1:250	Filename: HIGHAM'S PARK EAST		
Date: - FEB 2023	Drawing No. -	Revision -		



NOTES:

1. All dimensions are in metres unless otherwise stated
2. All levels are in metres unless otherwise stated

Legend:

- Controlled parking zone
- Permit holders only parking
Mon - Fri 8am - 6.30pm
- No waiting Mon Fri 8am - 6.30pm
- No waiting anytime restriction
- Existing disabled badge holders only
- Existing parking bay
- Existing no waiting anytime
- Existing dropped kerb

Rev No.	Date	Description	By
-	-	-	-
-	-	-	-

TITLE

HIGHAM'S PARK STATION (HPS)

CONTROLLED PARKING ZONE

TMO DESIGN DRAWING
SHEET 4 OF 4

LONDON BOROUGH OF WALTHAM FOREST

Engineering
Design
Group

Low Hall
Argall Ave
Leyton
London E10 7AS.

Waltham Forest

Designed by:	Drawing Size:	Directory/Sub-Directory
- NP	A1	

Checked by:	Scale:	Filename:
- N/A	1:250	HIGHAM'S PARK EAST

Date:	Drawing No.	Revision
- FEB 2023	-	-

CAD REFERENCE: C:\USERS\PRADHAN\ONE DRIVE - LONDON BOROUGH OF WALTHAM FOREST\ESTOPOC2\HIGHAM'S PARK\HIGHAM'S PARK STATION TMO Design.dwg USERNAME: NP\pradha