

**NOTES:**

1. All dimensions are in metres unless otherwise stated
2. All levels are in metres unless otherwise stated
3. All traffic signs and road markings refer to Traffic Signs Regulations and General Directions 2002
4. Road markings shall be thermoplastic material complying with BS3262: Class A

**KEY :**

	Area of works associated with Harrow Road project
	Proposed 150x300mm Granite Kerb, Colour: Silver Grey, 125mm Upstand
	150mm diameter pipe
	Existing gully
	Remove frame on existing Gully/Replace with HD cover to new footway/cycle track levels with friendly covers.
	Proposed gully
	Proposed Asphalt Carriageway Resurfacing (Binder and Surface Course Inlay)
	Proposed Footway, Concrete Paving, 600, 750, 900, lengths x 600mm, 50mm thick in Natural colour
	Proposed Footway, Blended Crossing, Block paving, Thickness 80mm, (Colours Grey80%/Pink 20%)
	Proposed pre cast concrete pedestrian / cyclist hazard warning 'Corduroy' Type tactile Paving
	Ramp marking
	Proposed Road Markings (White)
	Proposed Road Markings (Yellow)
	New rainwater garden

**Transport for London**

Based upon the Ordnance Survey mapping with the permission of the Controller of Her Majesty's Stationery Office, © Crown Copyright. Unauthorised reproduction infringes Crown Copyright and may lead to prosecution or civil proceedings. London Borough of Waltham Forest, License No. L088576, 2002

Rev No.	Date	Description	By

Revision

**TITLE**

**Harrow Road**

Sheet 1 of 1

General Arrangement

LONDON BOROUGH OF WALTHAM FOREST


**Traffic & Project Design**

Low Hall  
Argall Ave  
Leyton  
London E10 7AS.

Designed by: FS	Drawing Size: A1	Directory/Sub-Directory
Checked by: ZJ	Scale: 1:200	Filename:
Date: DEC 2023	Drawing No. WF-1.22-SL-HR-11	Revision

Last update: May 2019



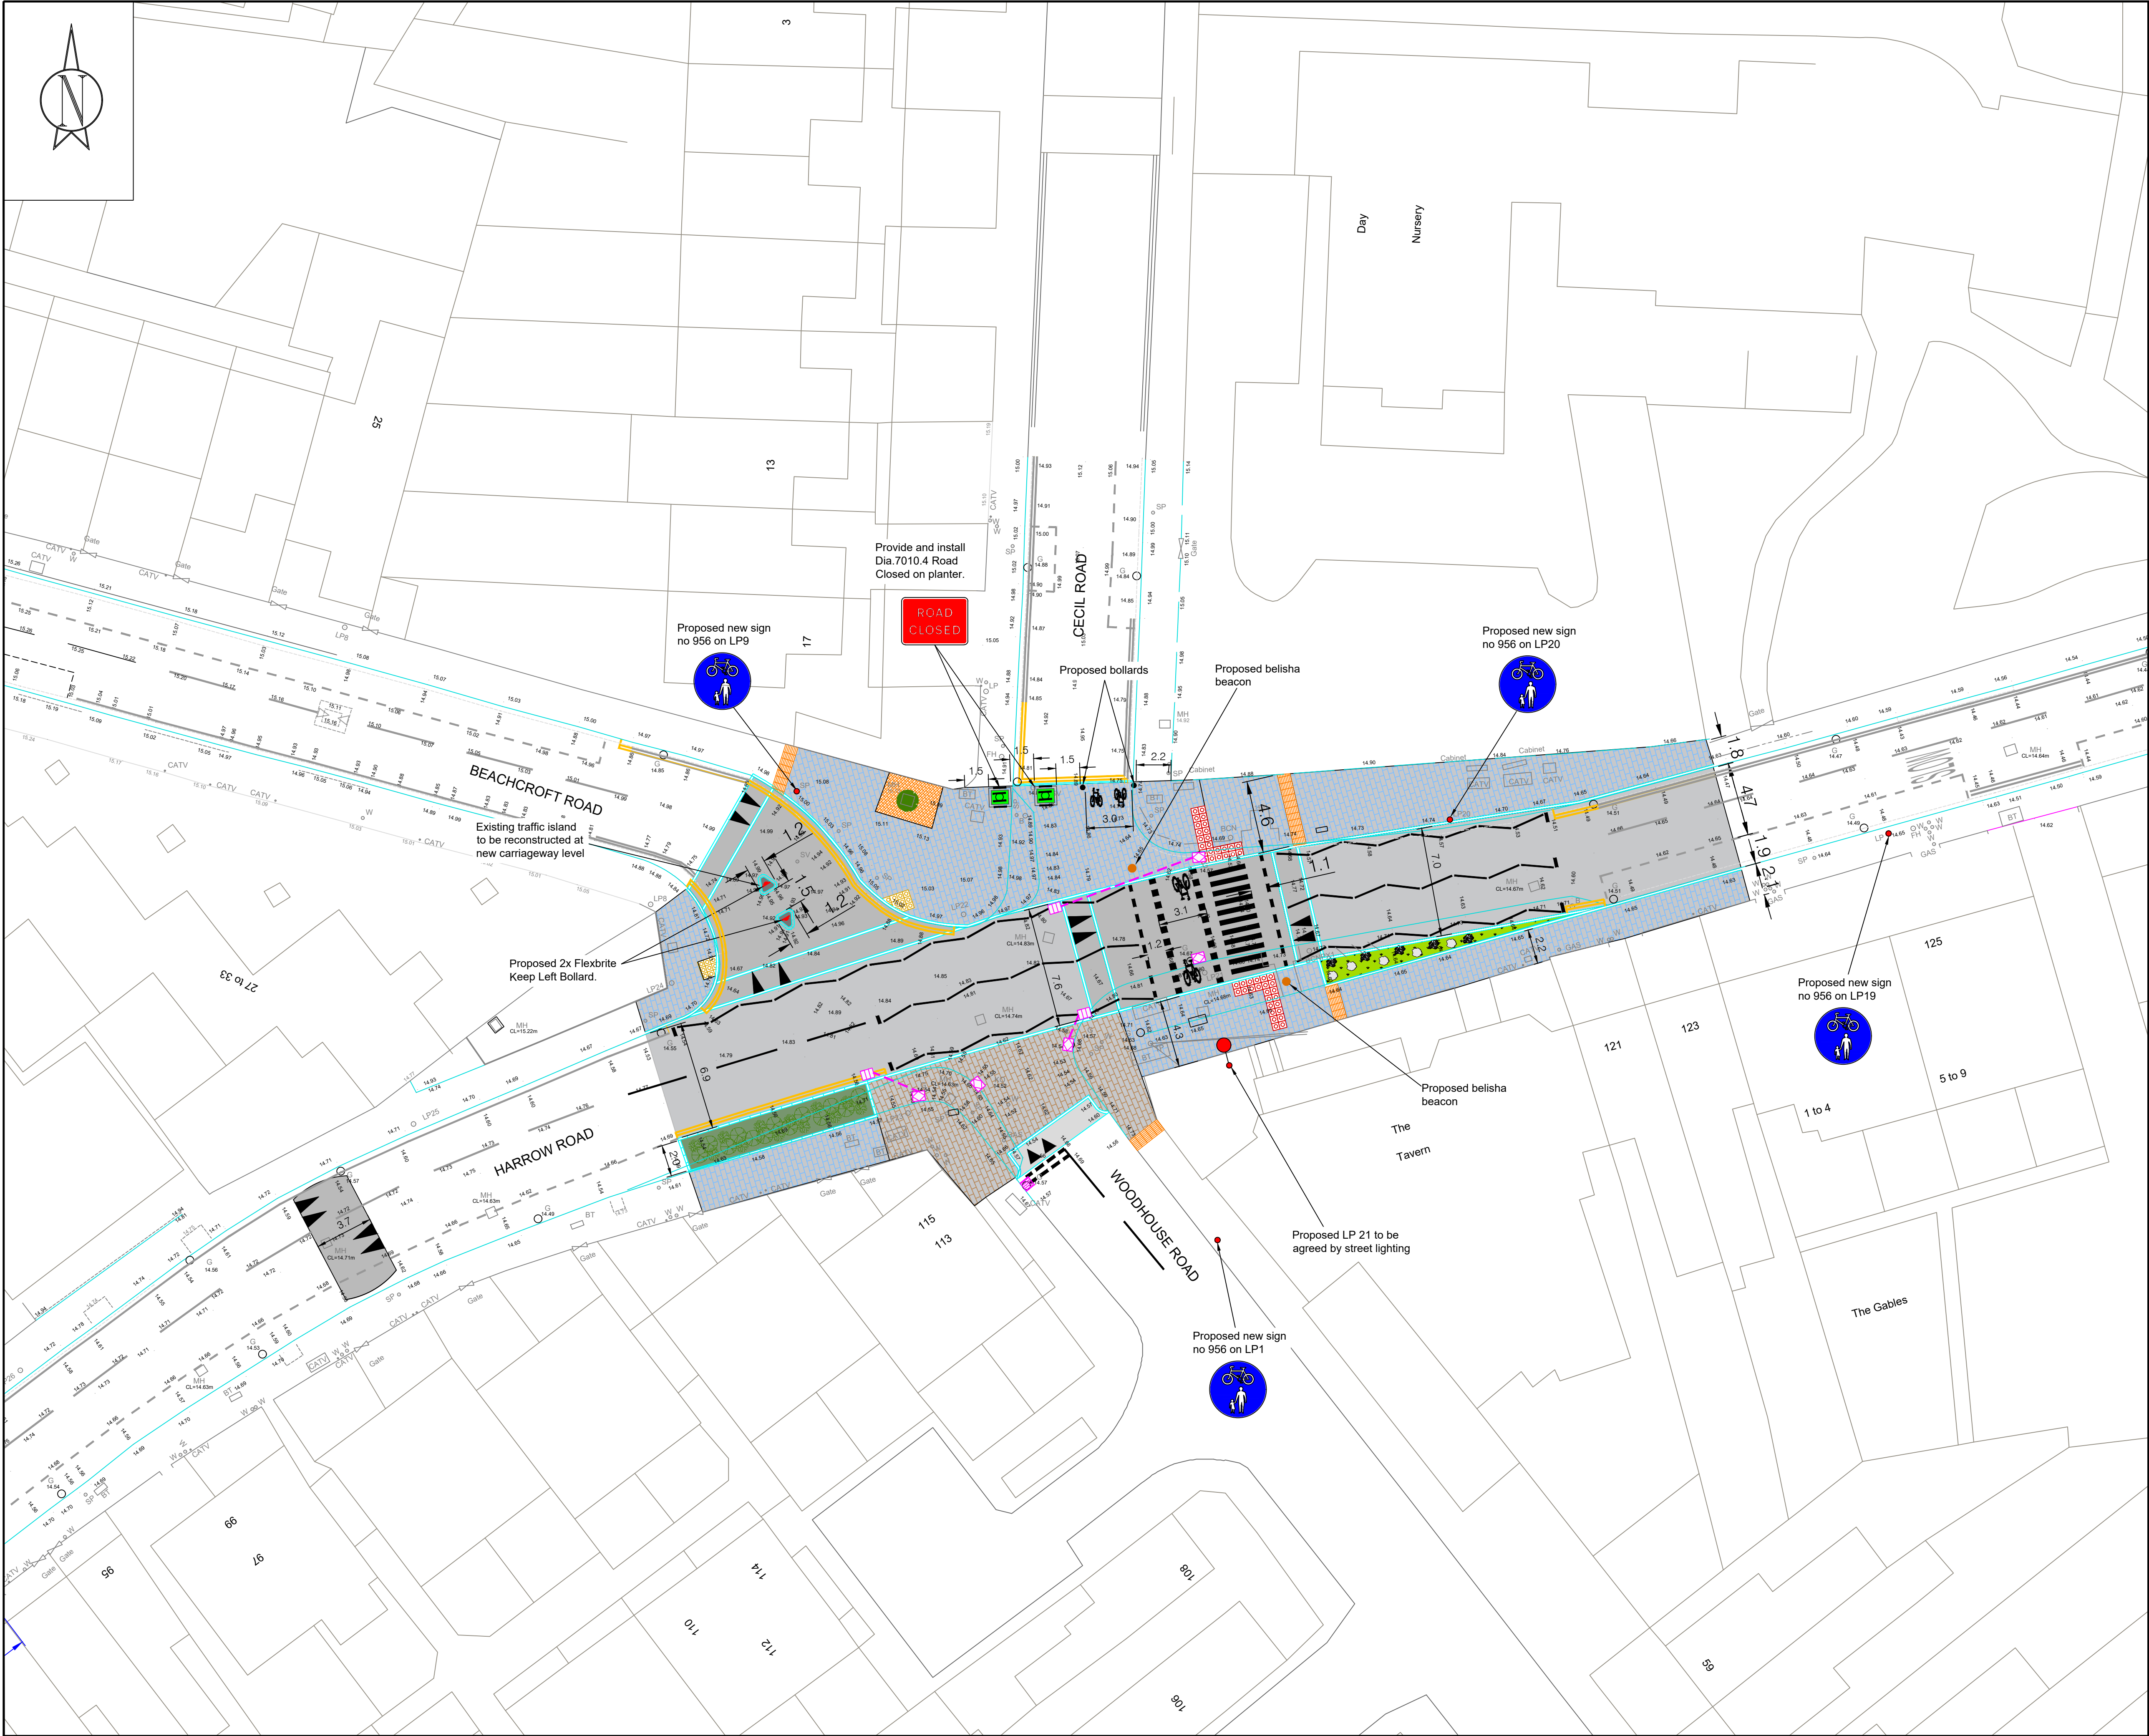

**NOTES:**

1. All dimensions are in metres unless otherwise stated
2. All levels are in metres unless otherwise stated
3. All traffic signs and road markings refer to Traffic Signs Regulations and General Directions 2002
4. Road markings shall be thermoplastic material complying with BS3262: Class A

**KEY :**

	Area of works associated with Harrow Road project
	Proposed 150x300mm Granite Kerb, Colour: Silver Grey, 125mm Upstand
	150mm diameter pipe
	Existing gully
	Remove frame on existing Gully/Replace with HD cover to new footway/cycle track levels with friendly covers.
	Proposed gully
	Proposed Asphalt Carriageway Resurfacing (Binder and Surface Course Inlay)
	Proposed Footway, Concrete Paving, 600, 750, 900, lengths x 600mm, 50mm thick in Natural colour
	Proposed Footway, Blended Crossing, Block paving, Thickness 80mm, (Colours Grey80%/Pink 20%)
	Proposed pre cast concrete pedestrian / cyclist hazard warning 'Corduroy' Type tactile Paving
	Ramp marking
	Proposed Road Markings (White)
	Proposed Road Markings (Yellow)
	New rainwater garden

**Transport for London**

Based upon the Ordnance Survey mapping with the permission of the Controller of Her Majesty's Stationery Office, © Crown Copyright. Unauthorised reproduction infringes Crown Copyright and may lead to prosecution or civil proceedings. London Borough of Waltham Forest, License No. L088576, 2002

Rev No.	Date	Description	By

Revision

**TITLE**

**Harrow Road**

Sheet 1 of 1

General Arrangement

**LONDON BOROUGH OF WALTHAM FOREST**

**Traffic & Project Design**

Low Hall  
Argall Ave  
Leyton  
London E10 7AS.

Designed by: FS	Drawing Size: A1	Directory/Sub-Directory
Checked by: ZJ	Scale: 1:200	Filename:
Date: DEC 2023	Drawing No. WF-1.22-SL-HR-11	Revision

Last update: May 2019