


- LEGEND
- Raised table
 - Previously approved scheme
 - Prohibited Area (Road closure except for cyclists)

This drawing has been specifically prepared to meet the requirements of the named client and may contain design and innovative features which differ from conventional design standards.

Client



Project

MARKHOUSE AREA - RAISED TABLE NOTICE

Drawing Title

RAISED TABLE
CHELMSFORD ROAD

Drawing Status

FOR INFORMATION

Drawn	Designed	Date	Scale	Size
NT	NT	JUN 20	1:100	A1

Drawing No.	Rev
NOTICE-SK20--Raised Tables-01	REVO



LEGEND

- Raised table
- Previously approved scheme
- Prohibited Area (Road closure except for cyclists)

This drawing has been specifically prepared to meet the requirements of the named client and may contain design and innovative features which differ from conventional design standards.

Client



Project

MARKHOUSE AREA - RAISED TABLE NOTICE

Drawing Title


RAISED TABLE
ST BARNABAS ROAD/COLLINGWOOD ROAD
LANSDOWNE ROAD

Drawing Status

FOR INFORMATION

Drawn NT	Designed NT	Date JUL 20	Scale 1:100	Size A1
-------------	----------------	----------------	----------------	------------

Drawing No. NOTICE-SK20-Raised Tables-02	Rev REV0
---	-------------

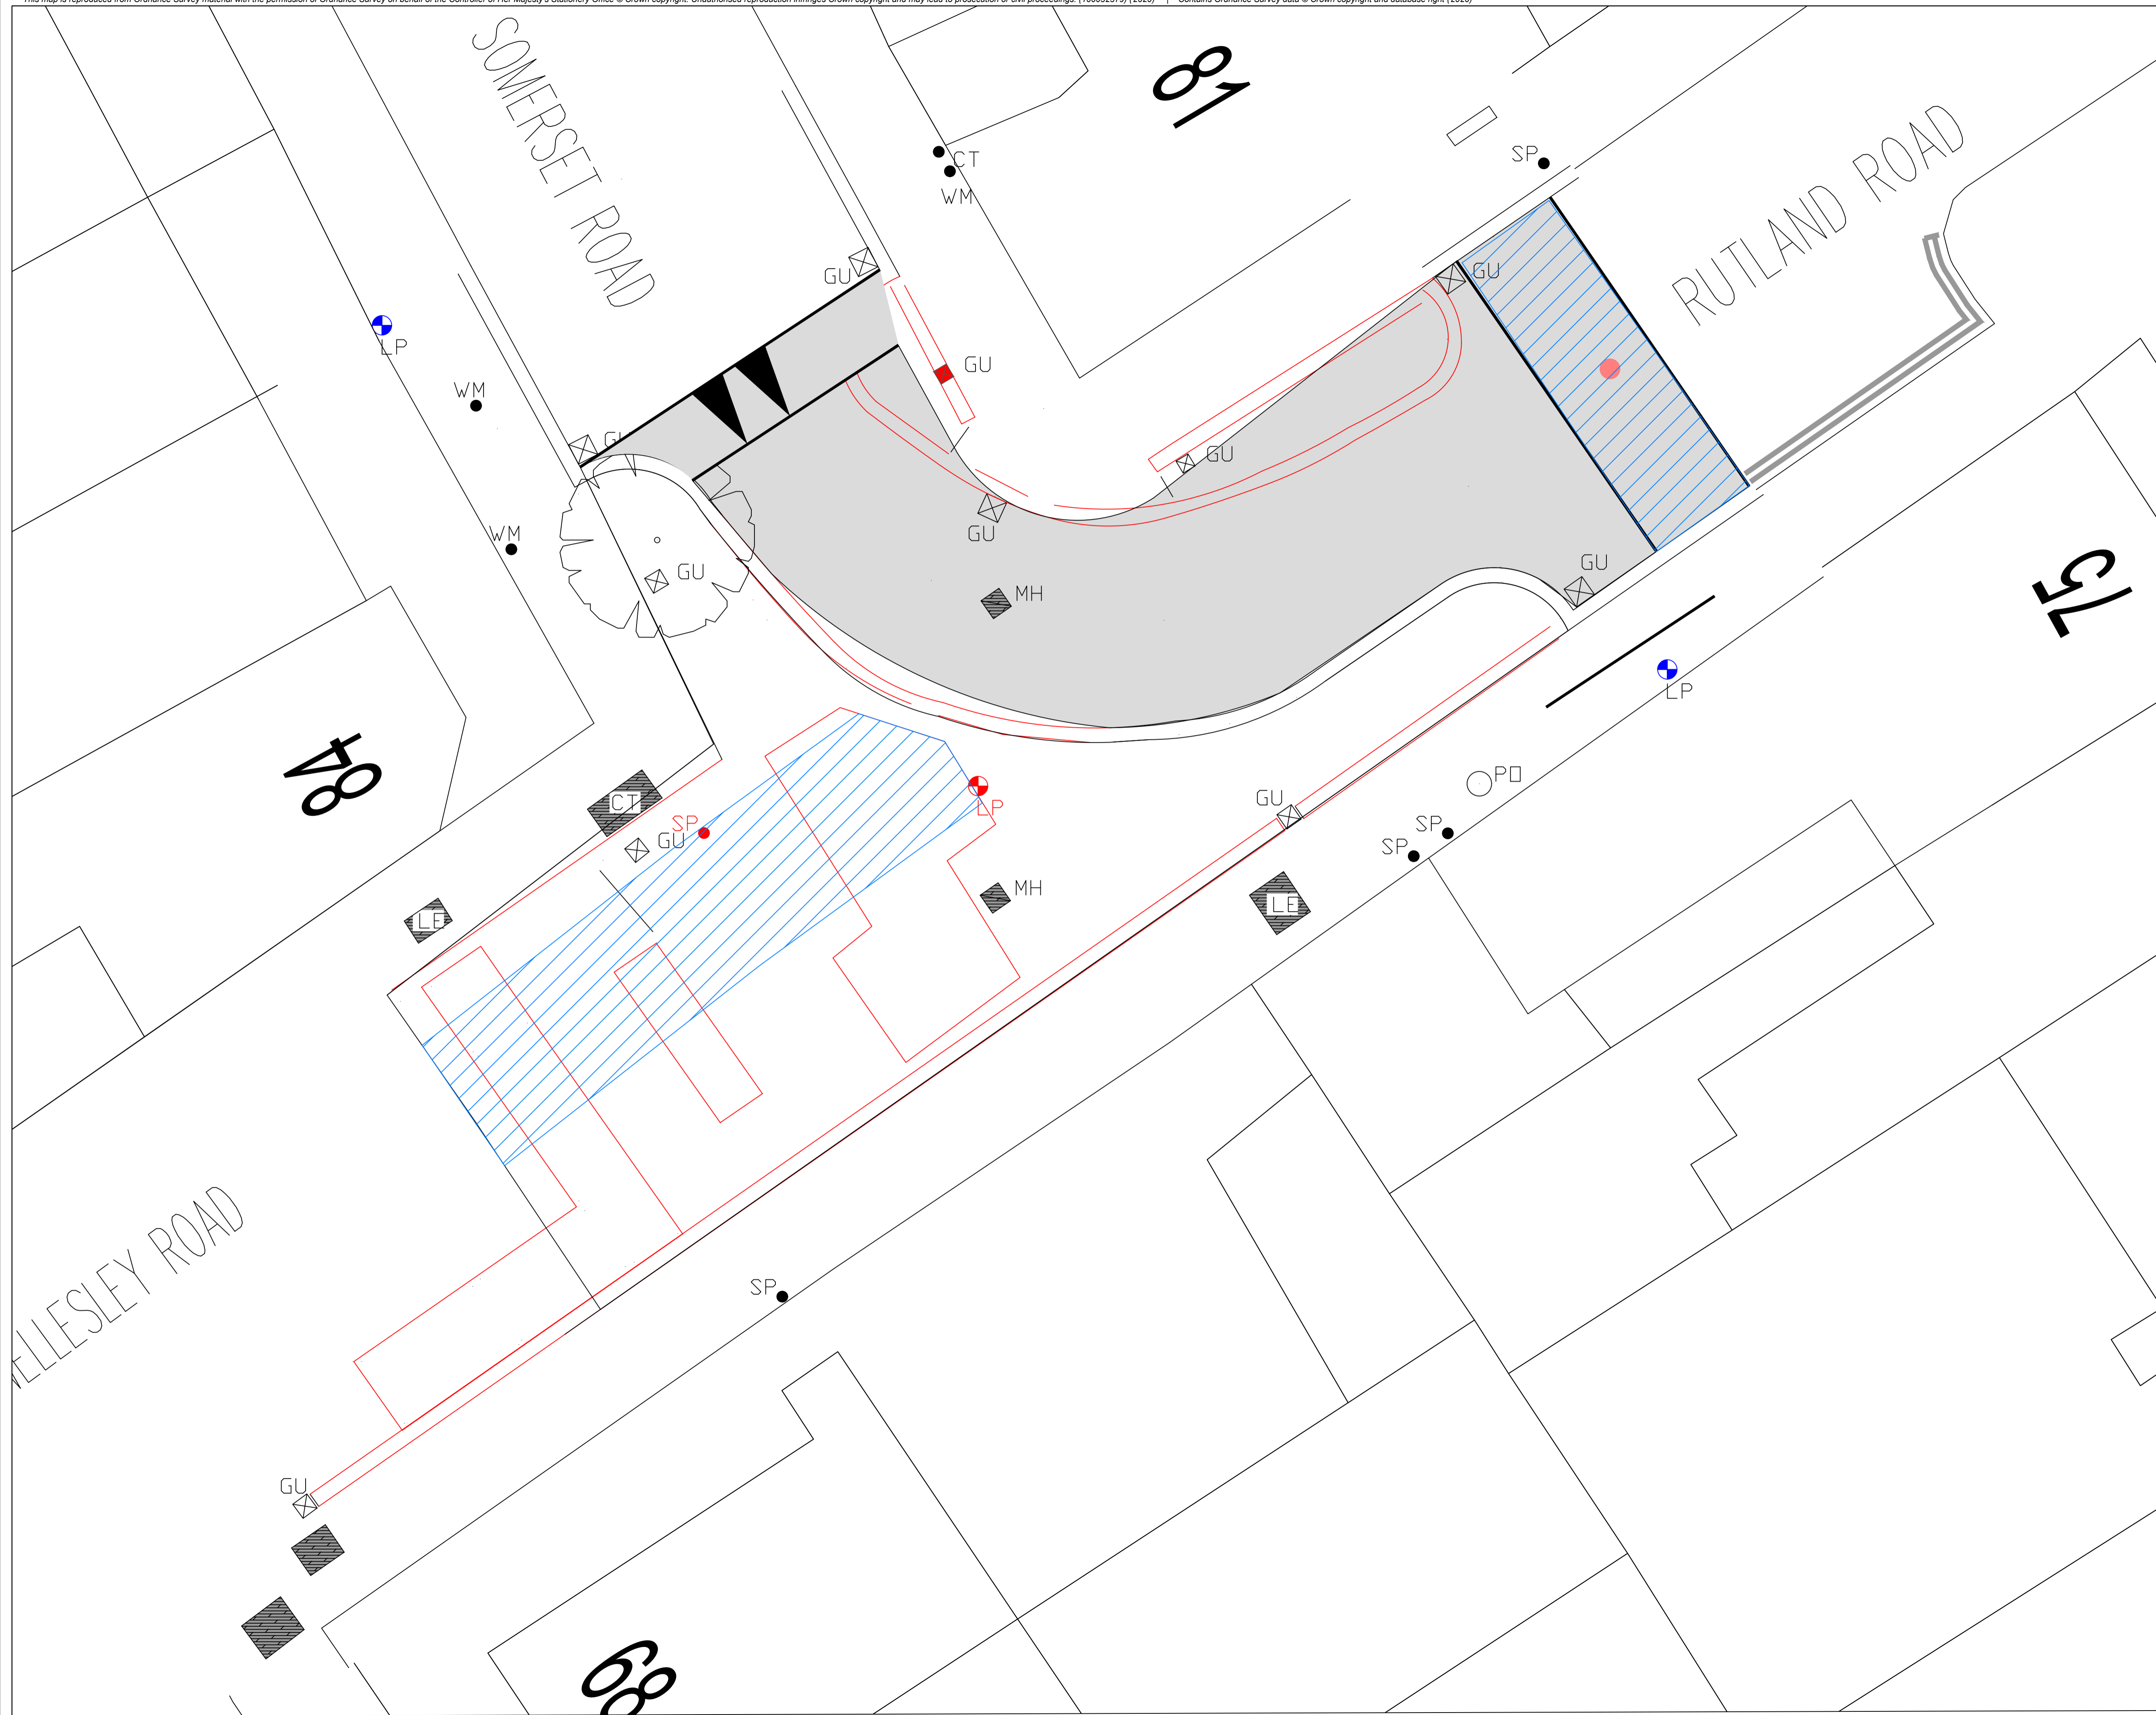

LEGEND

- Raised table
- Previously approved scheme
- Prohibited Area (Road closure except for cyclists)

This drawing has been specifically prepared to meet the requirements of the named client and may contain design and innovative features which differ from conventional design standards.




Client
Project
MARKHOUSE AREA - RAISED TABLE NOTICE

Drawing Title
RAISED TABLE
SOMERSET ROAD/RUTLAND ROAD
/WELLESLEY ROAD

Drawing Status
FOR INFORMATION


Drawn	Designed	Date	Scale	Size
AS	LP	JUL 20	1:100	A1
Drawing No.	NOTICE-SK20--Raised Tables-04			Rev
				REVO

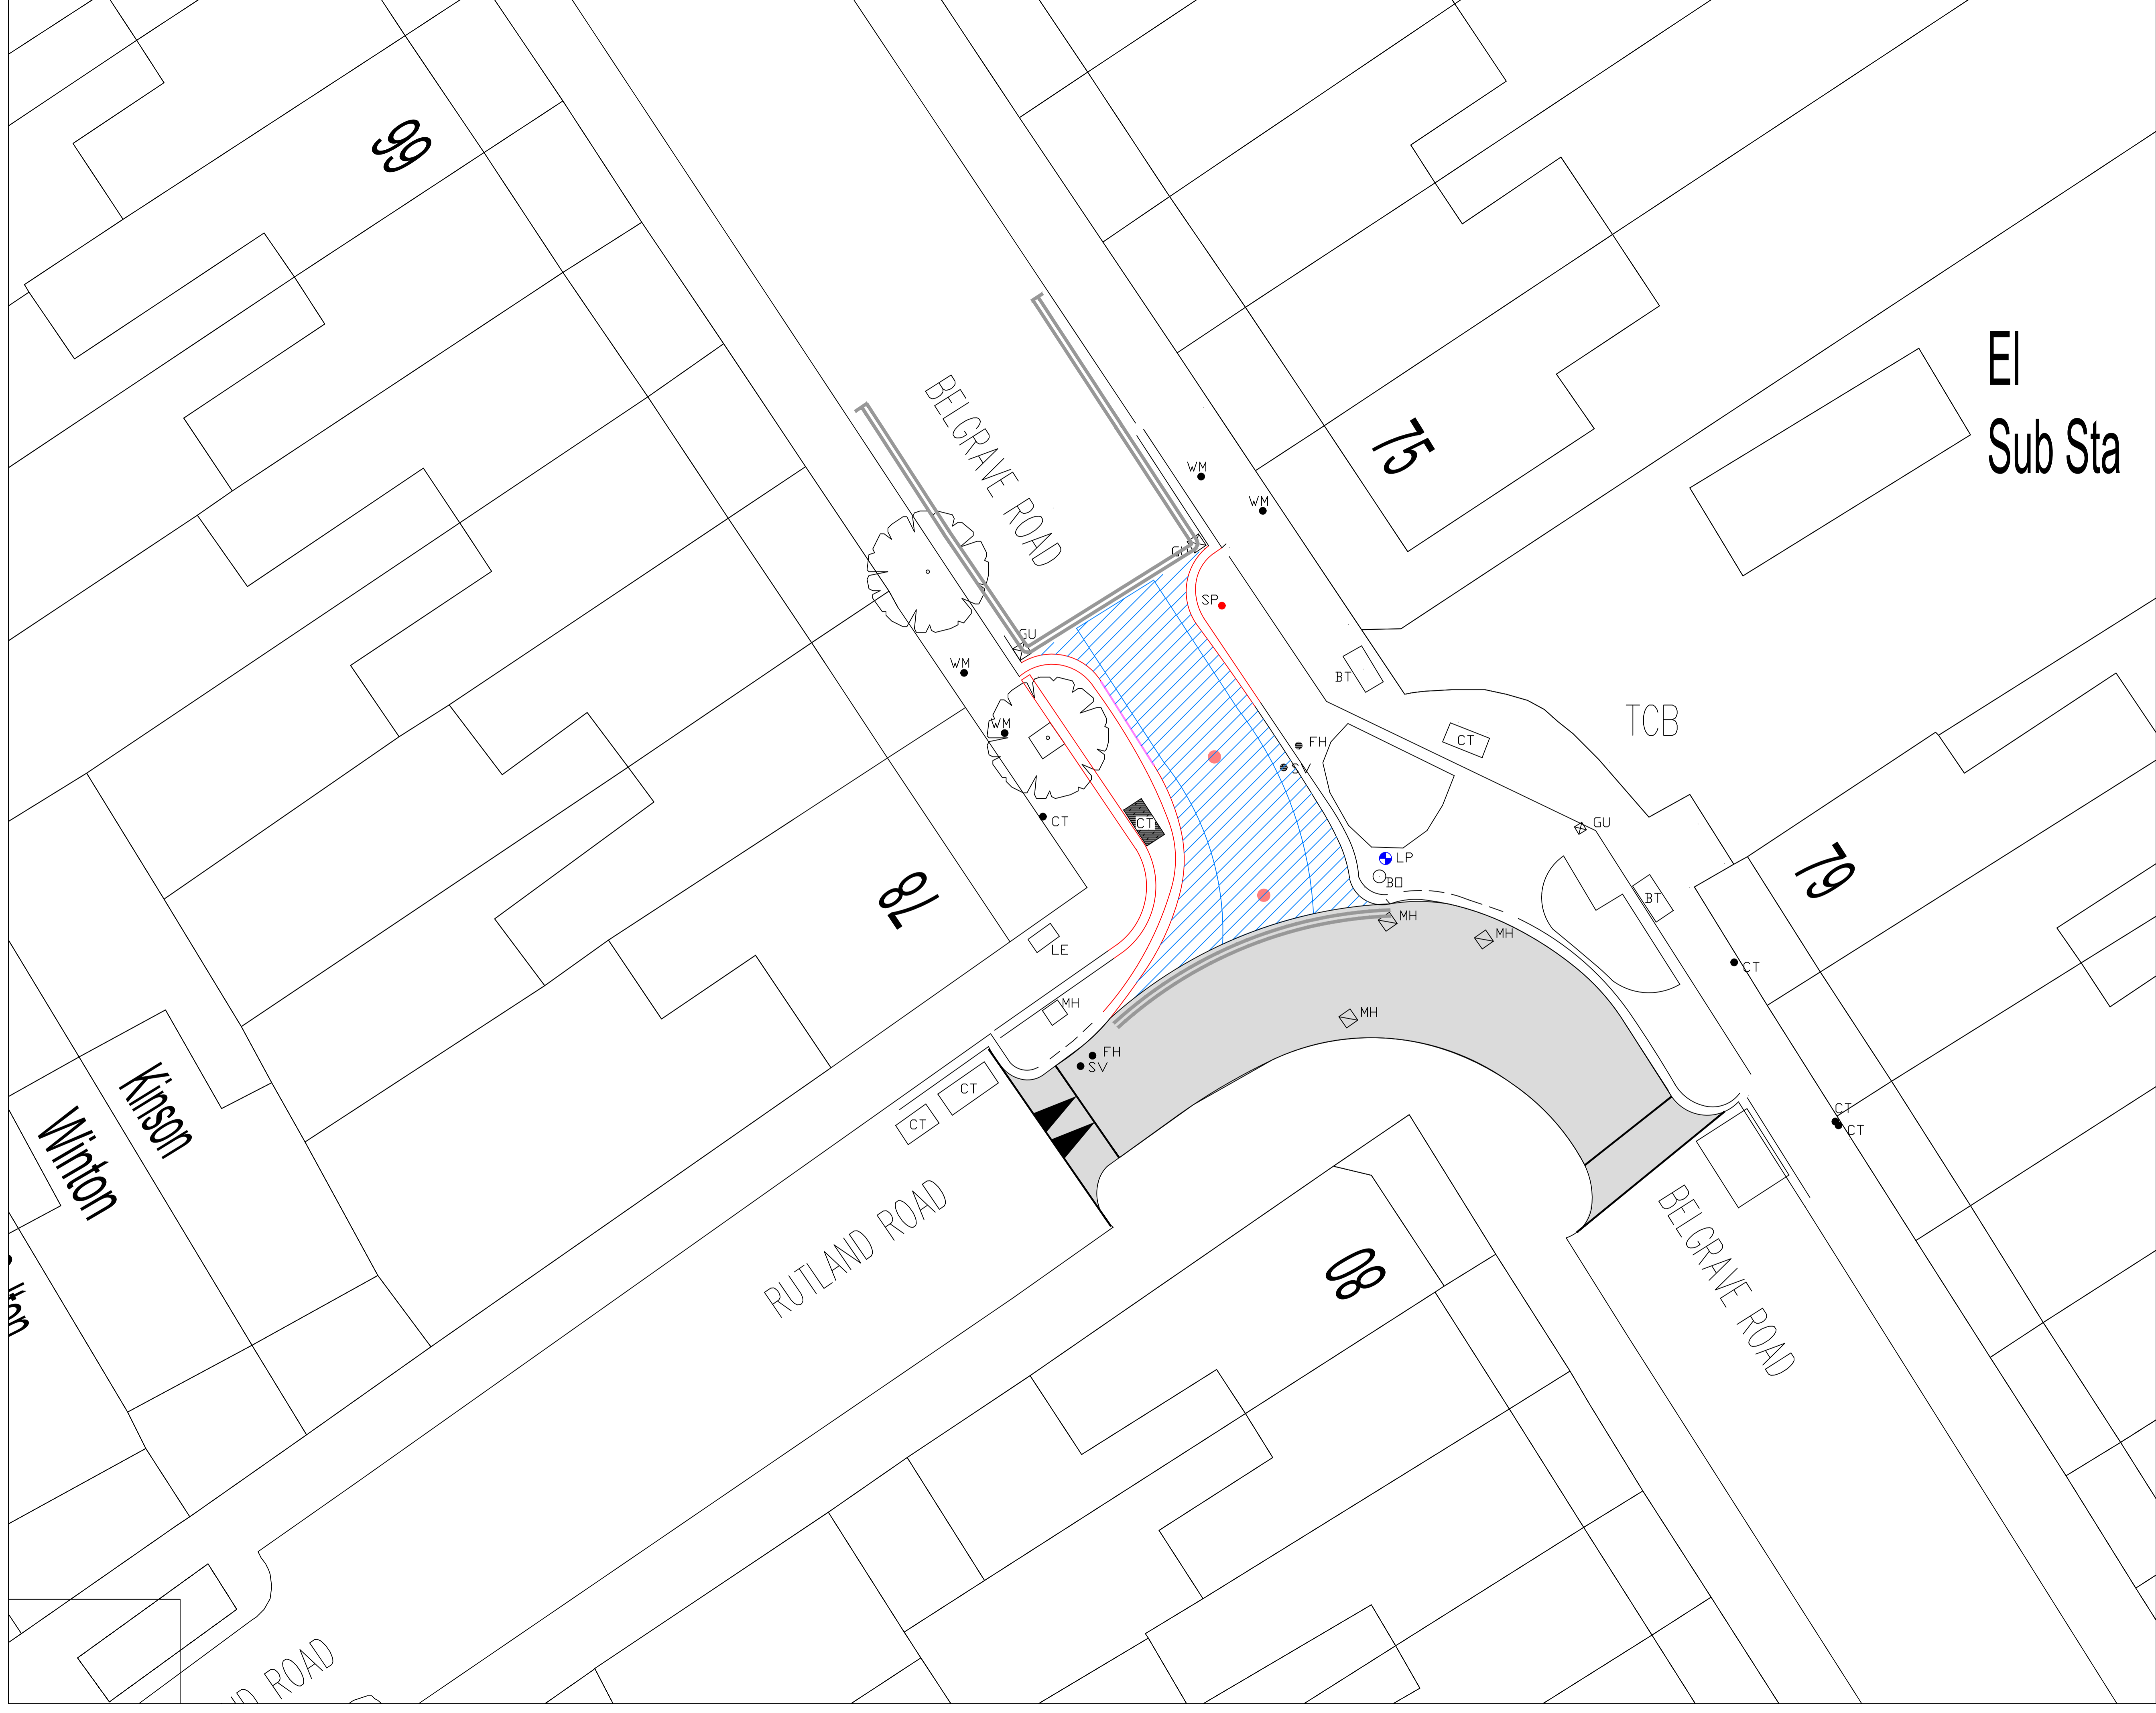

LEGEND

- Raised table
- Previously approved scheme
- Prohibited Area (Road closure except for cyclists)

This drawing has been specifically prepared to meet the requirements of the named client and may contain designs and innovative features which differ from conventional design standards.

Client

Waltham Forest

Project
MARKHOUSE AREA - RAISED TABLE NOTICE

Drawing Title
RAISED TABLE
BELGRAVE ROAD/RUTLAND ROAD

Drawing Status
FOR INFORMATION

Drawn	Designed	Date	Scale	Size
NT	NT	JUN 20	1:100	A1

Drawing No. NOTICE-SK20--Raised Tables-05 | Rev. REV0